
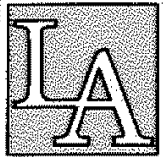


EXHIBIT B

CITY OF LEE'S SUMMIT, MISSOURI

NW COMMERCE DRIVE

TRACT 5B

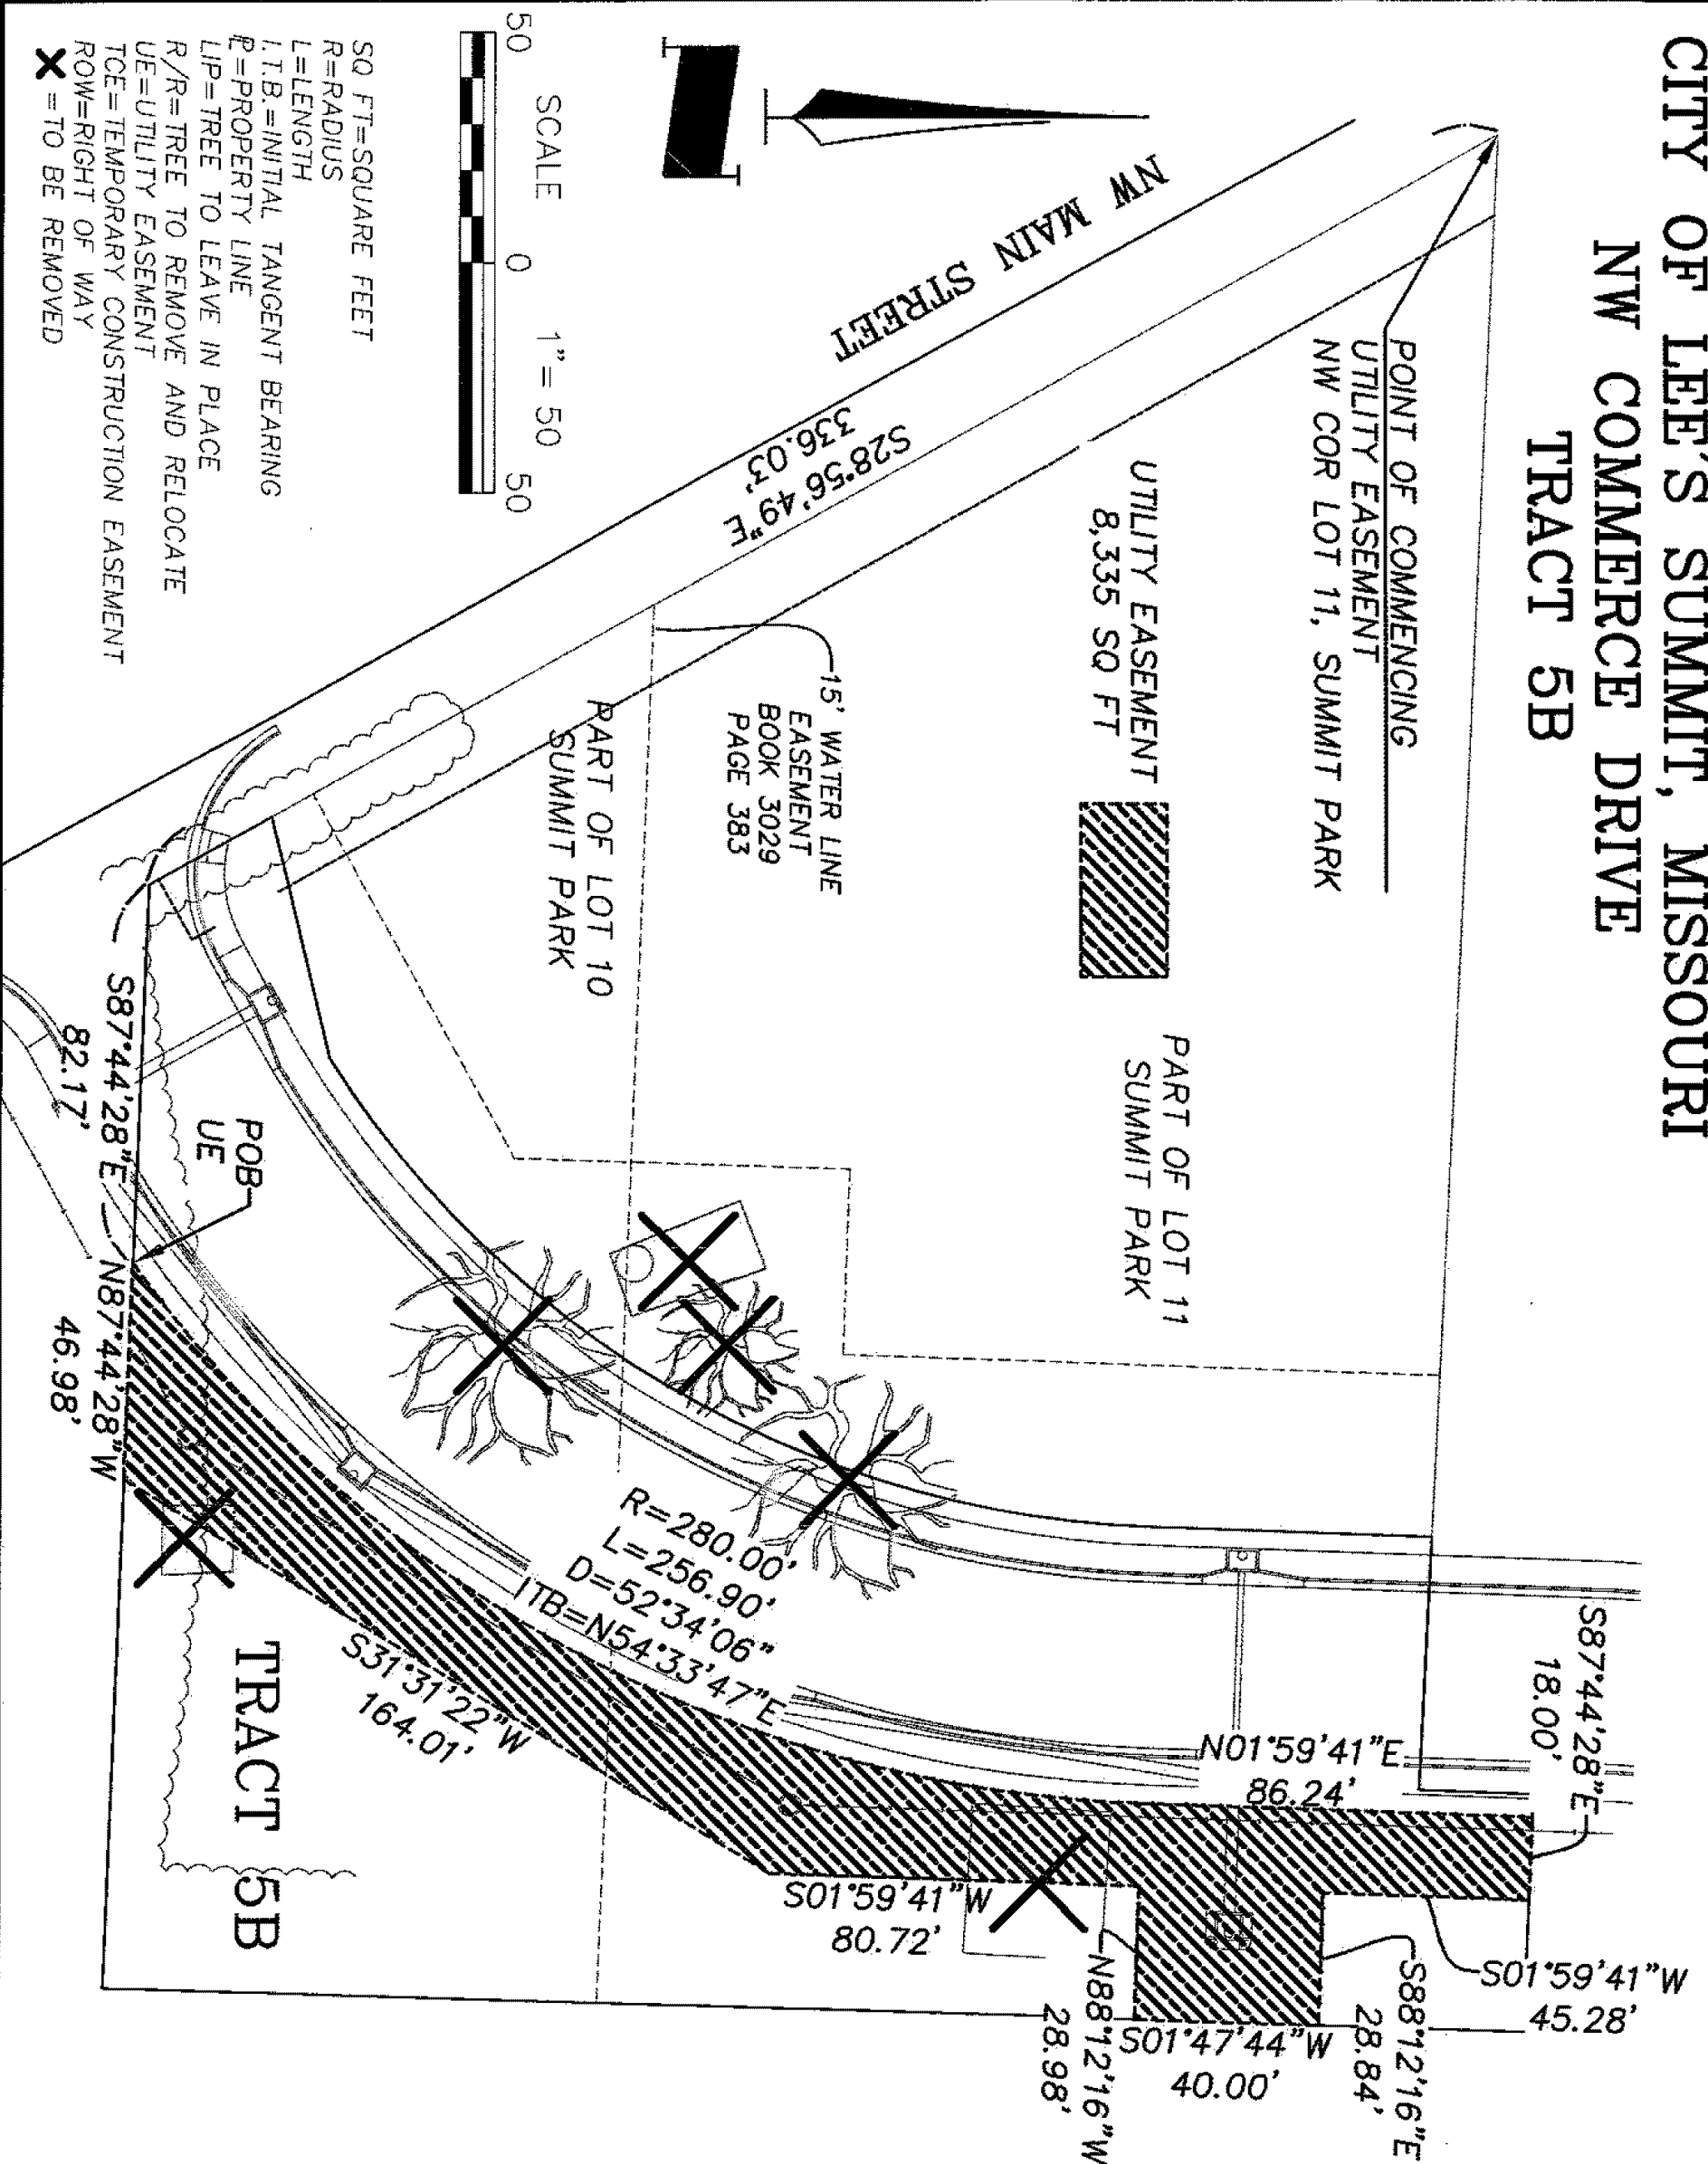

LOVELACE & ASSOCIATES
Land Surveying - Land Planning
929 SE 3rd Street
Lee's Summit, Missouri 64063
Tel: (816) 347-9997 Fax: (816) 347-9979

Project No: 17068
Drawn By: JWSJR
Checked By: JBL
Date: 9/19/2017
Scale: 1"=20'
File Name:
17068ESMT.DWG

Parcel ID No.
Owner: City of Lee's Summit, Missouri
Situs Address:

Owner Address: 220 SE Green St.
LEE'S SUMMIT, MO 64063

PREPARED FOR:

WALTER P. MOORE
920 MAIN STREET, TENTH FLOOR
KANSAS CITY, MO 64105