


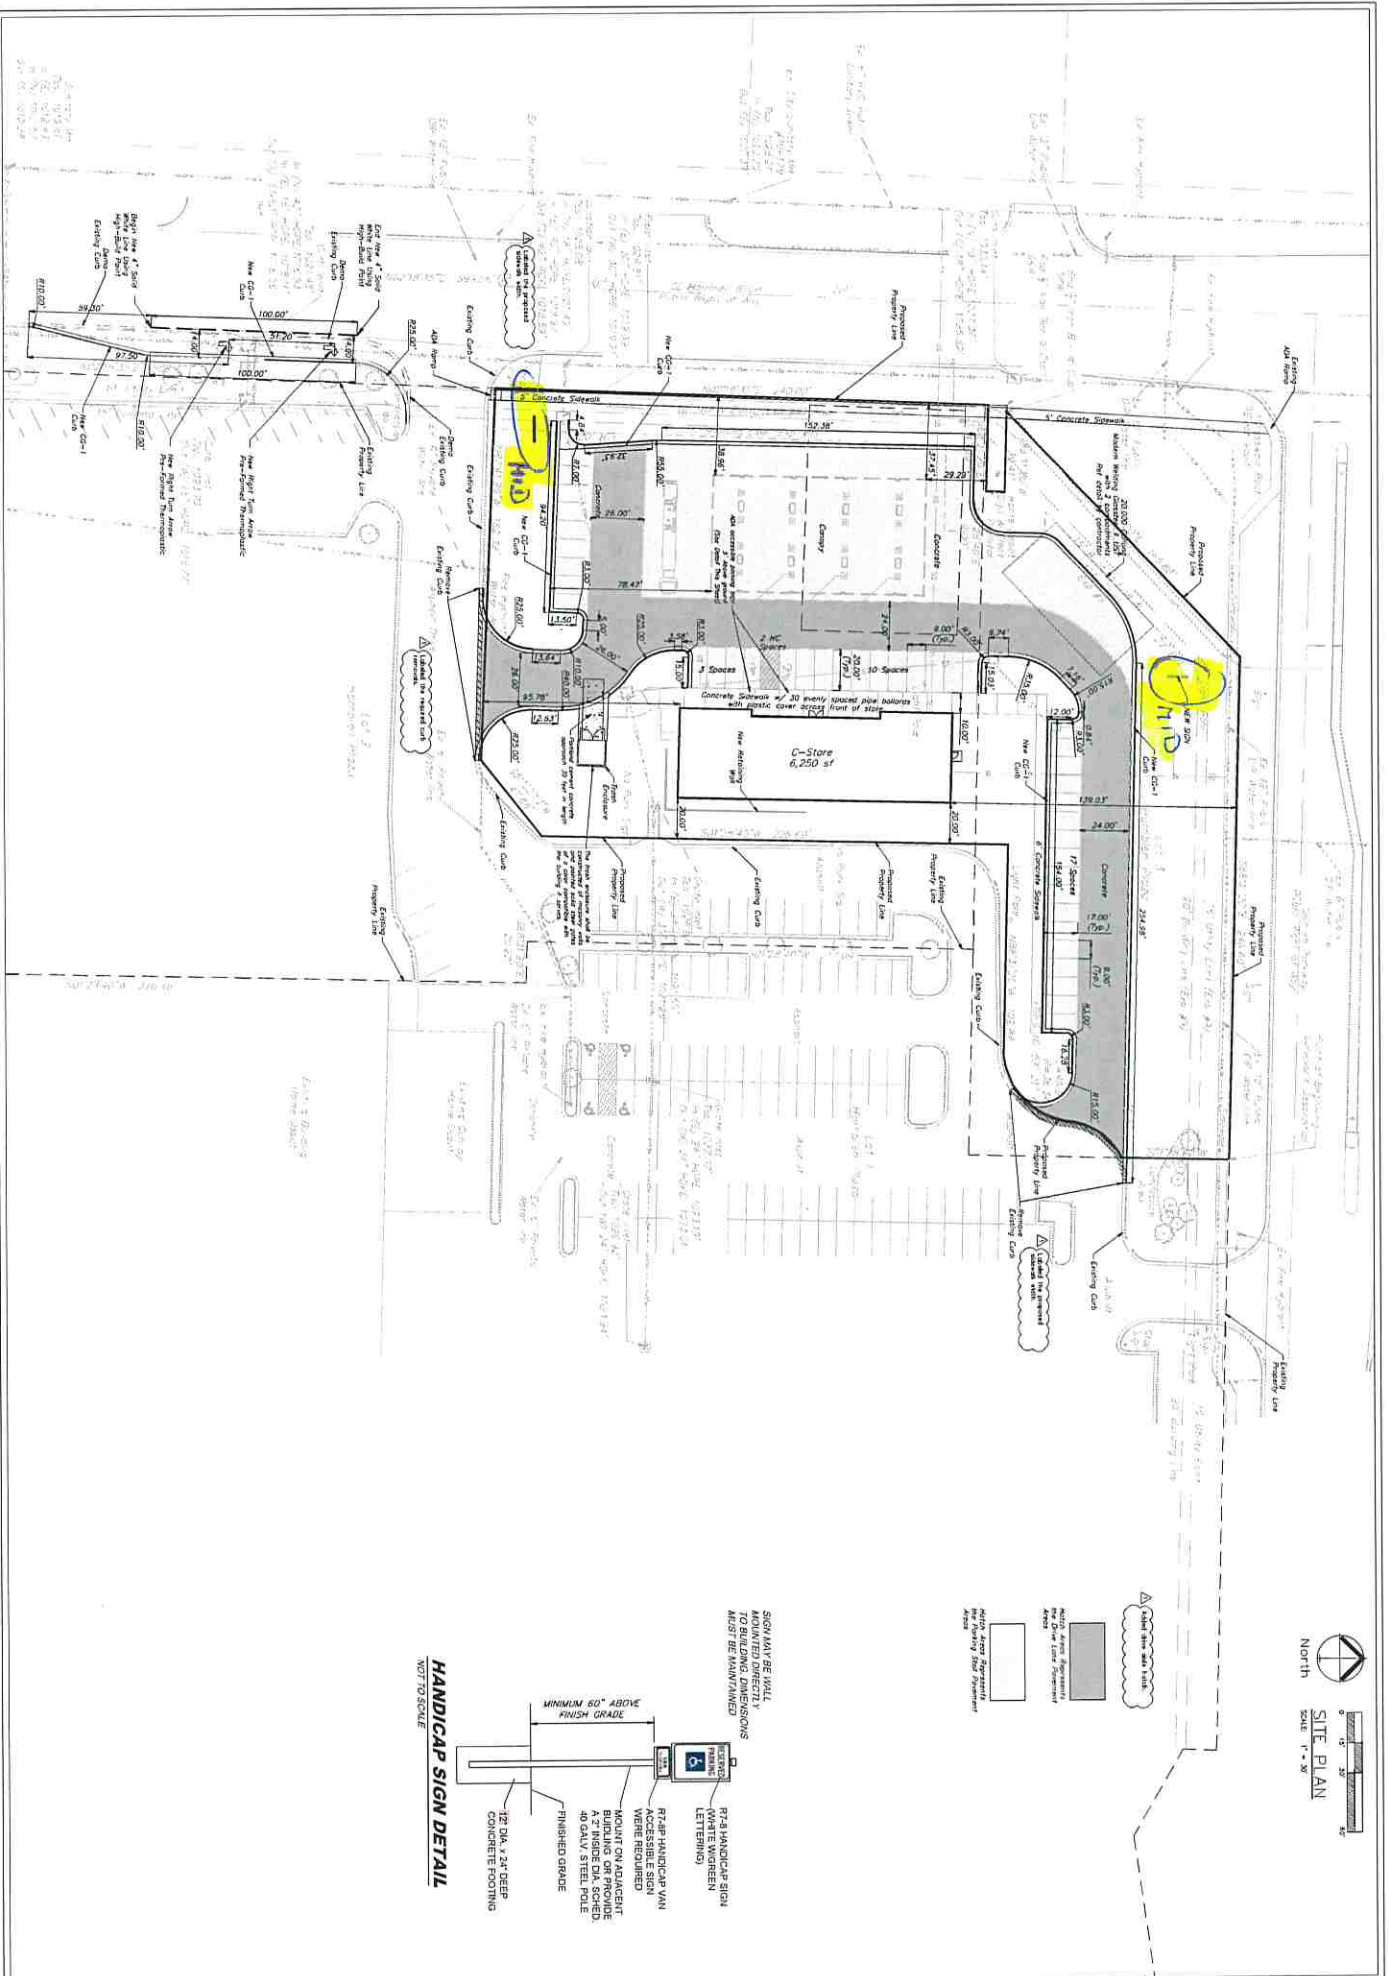









NOTES:
1. SEE ALL NOTES ON SHEET C-100.

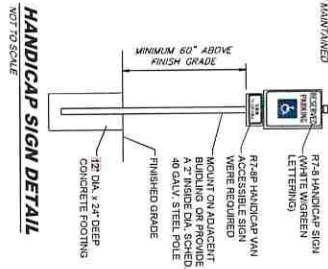

SIGN MAY BE WALL MOUNTED DIRECTLY TO BUILDING. SIGN MUST BE MAINTAINED.

Handicap Sign Detail
NOT TO SCALE