


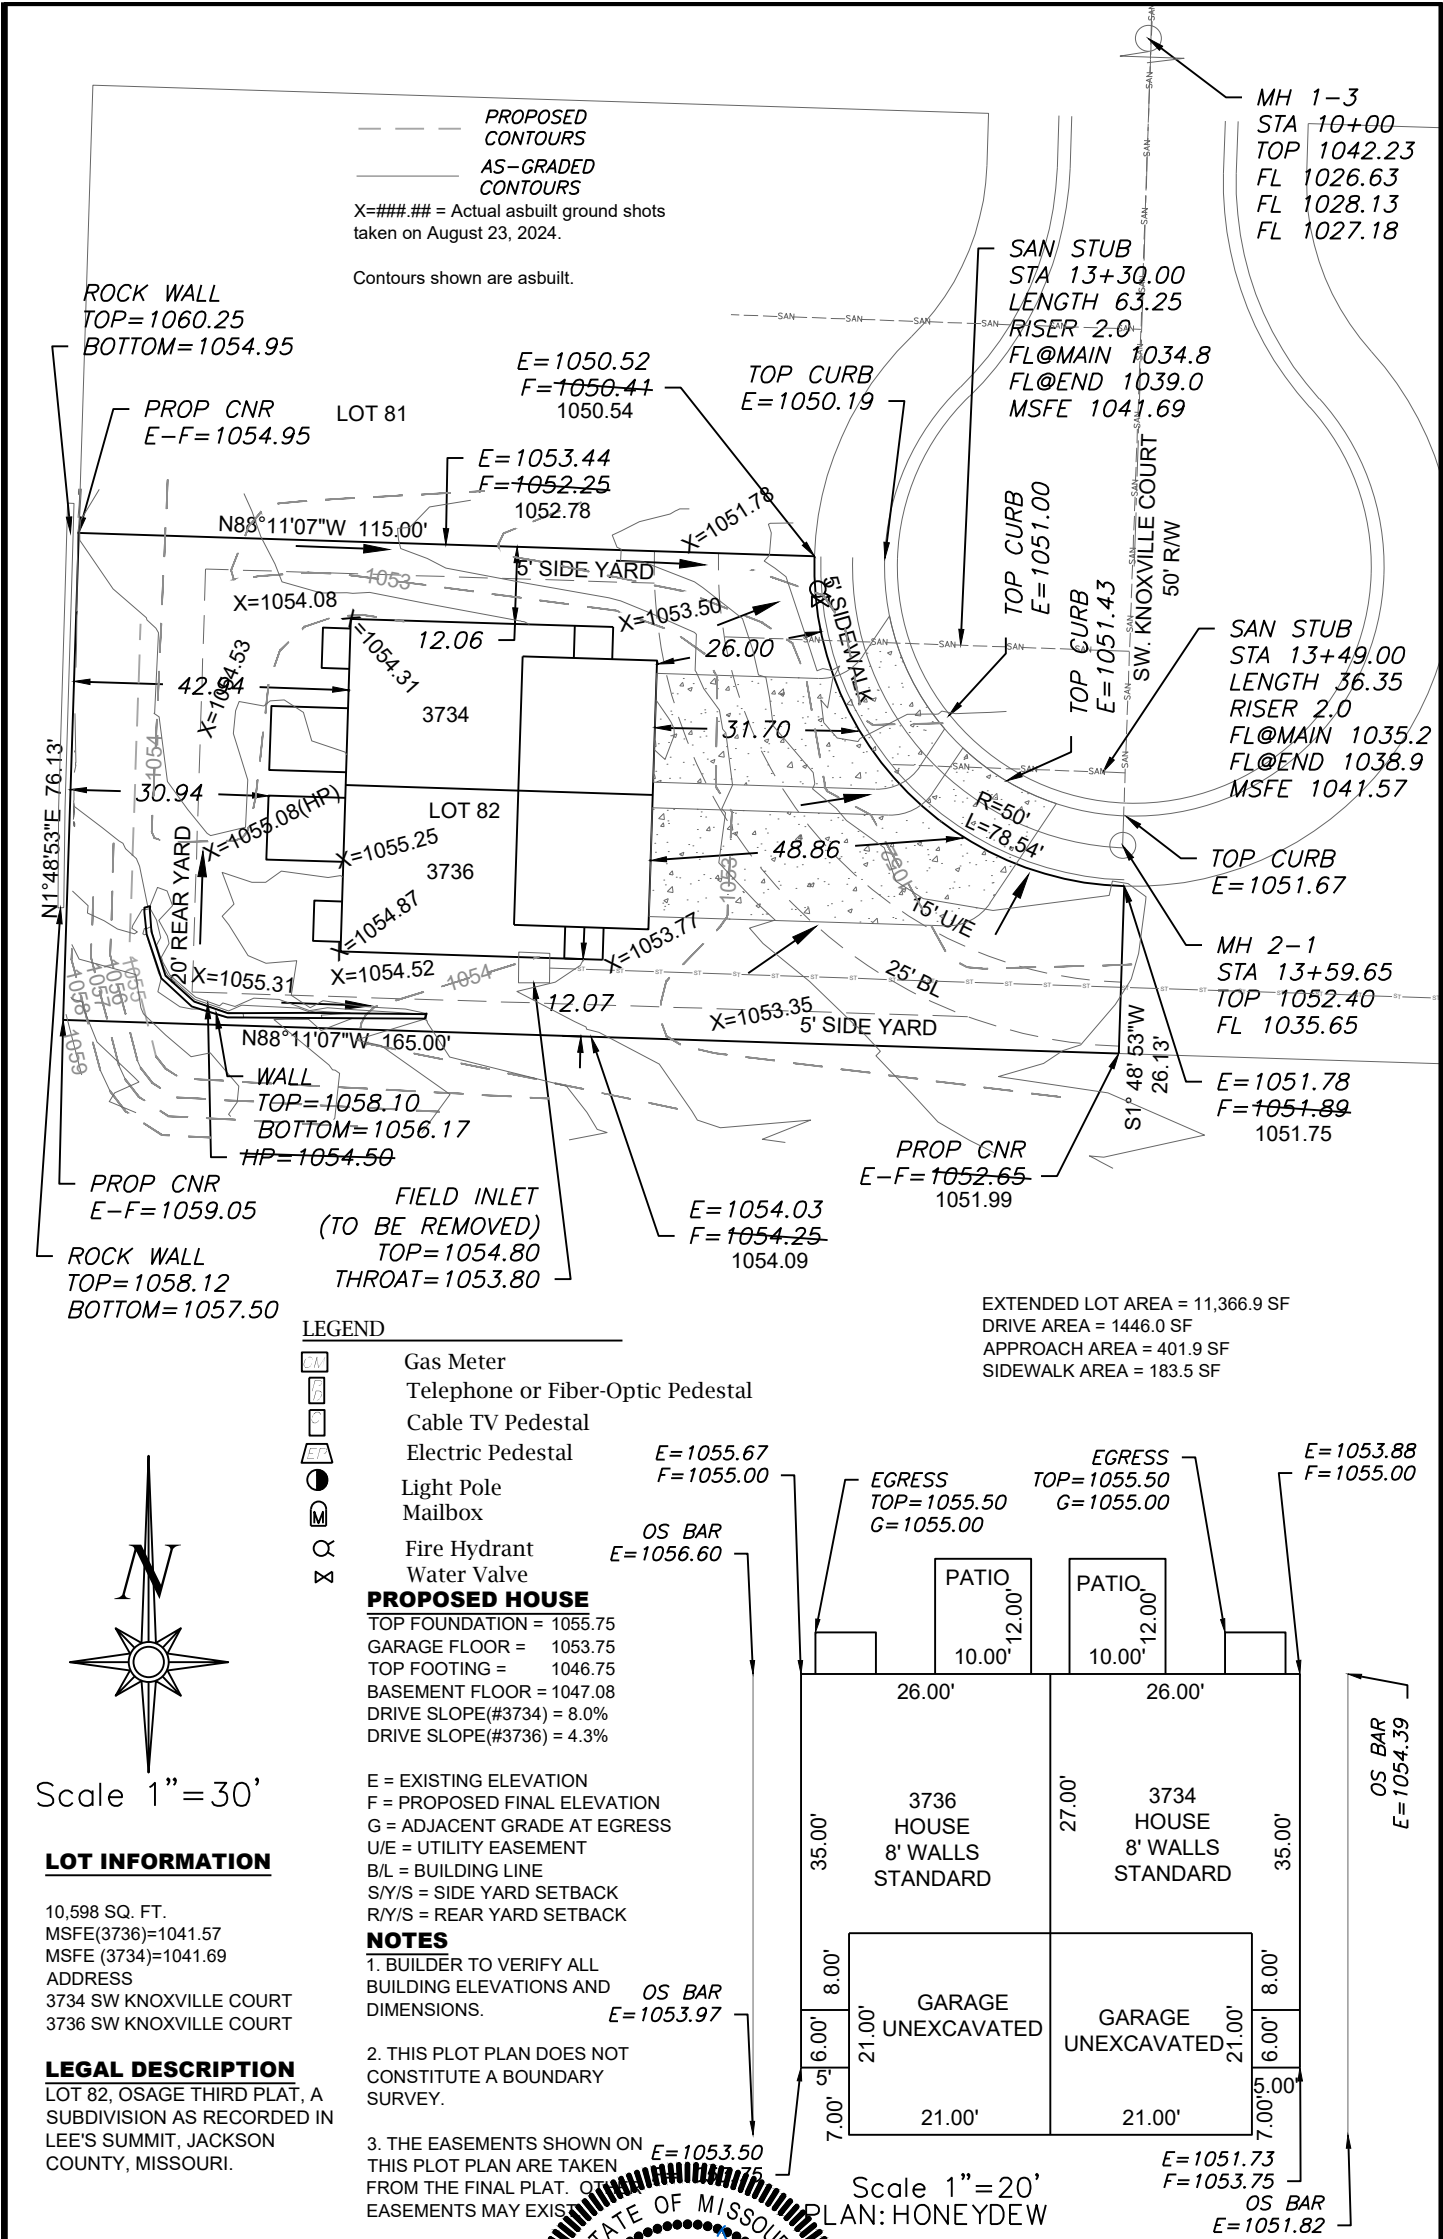

ENGINEERING & SURVEYING SOLUTIONS

50 SE 30TH STREET
LEE'S SUMMIT, MO 64082
P:(816) 623-9888 F:(816) 623-9849
WWW.ENGINEERINGSSOLUTIONSKC.COM

STATE OF MISSOURI

MATTHEW J. SCHLICHT
NUMBER
PE-2006019708
9/4/24
PROFESSIONAL ENGINEER

AS-GRADED PLOT PLAN - LOT 82

OSAGE THIRD PLAT
LEE'S SUMMIT, JACKSON COUNTY, MISSOURI

CLOVER AND HIVE
120 SE 30TH STREET
LEE'S SUMMIT, MO 64082

PROJECT NO.	FILE NAME	DATE	SHEET	OF
1	LOT 82, OSAGE	12/21/23	1	1

Rev: