



AS GRADED PLOT PLAN

RELEASE FOR CONSTRUCTION
AS NOTED ON PLANS REVIEW
DEVELOPMENT SERVICES
LEE'S SUMMIT, MISSOURI
10/16/2024 4:57:13

Ordered by: McGraw Homes, Inc.
Description: Lot 383, PARK RIDGE 8th Plat, in Lee's Summit, MO.
Address: 4359 NE Hideaway Drive
Lot Area = 7995 sf

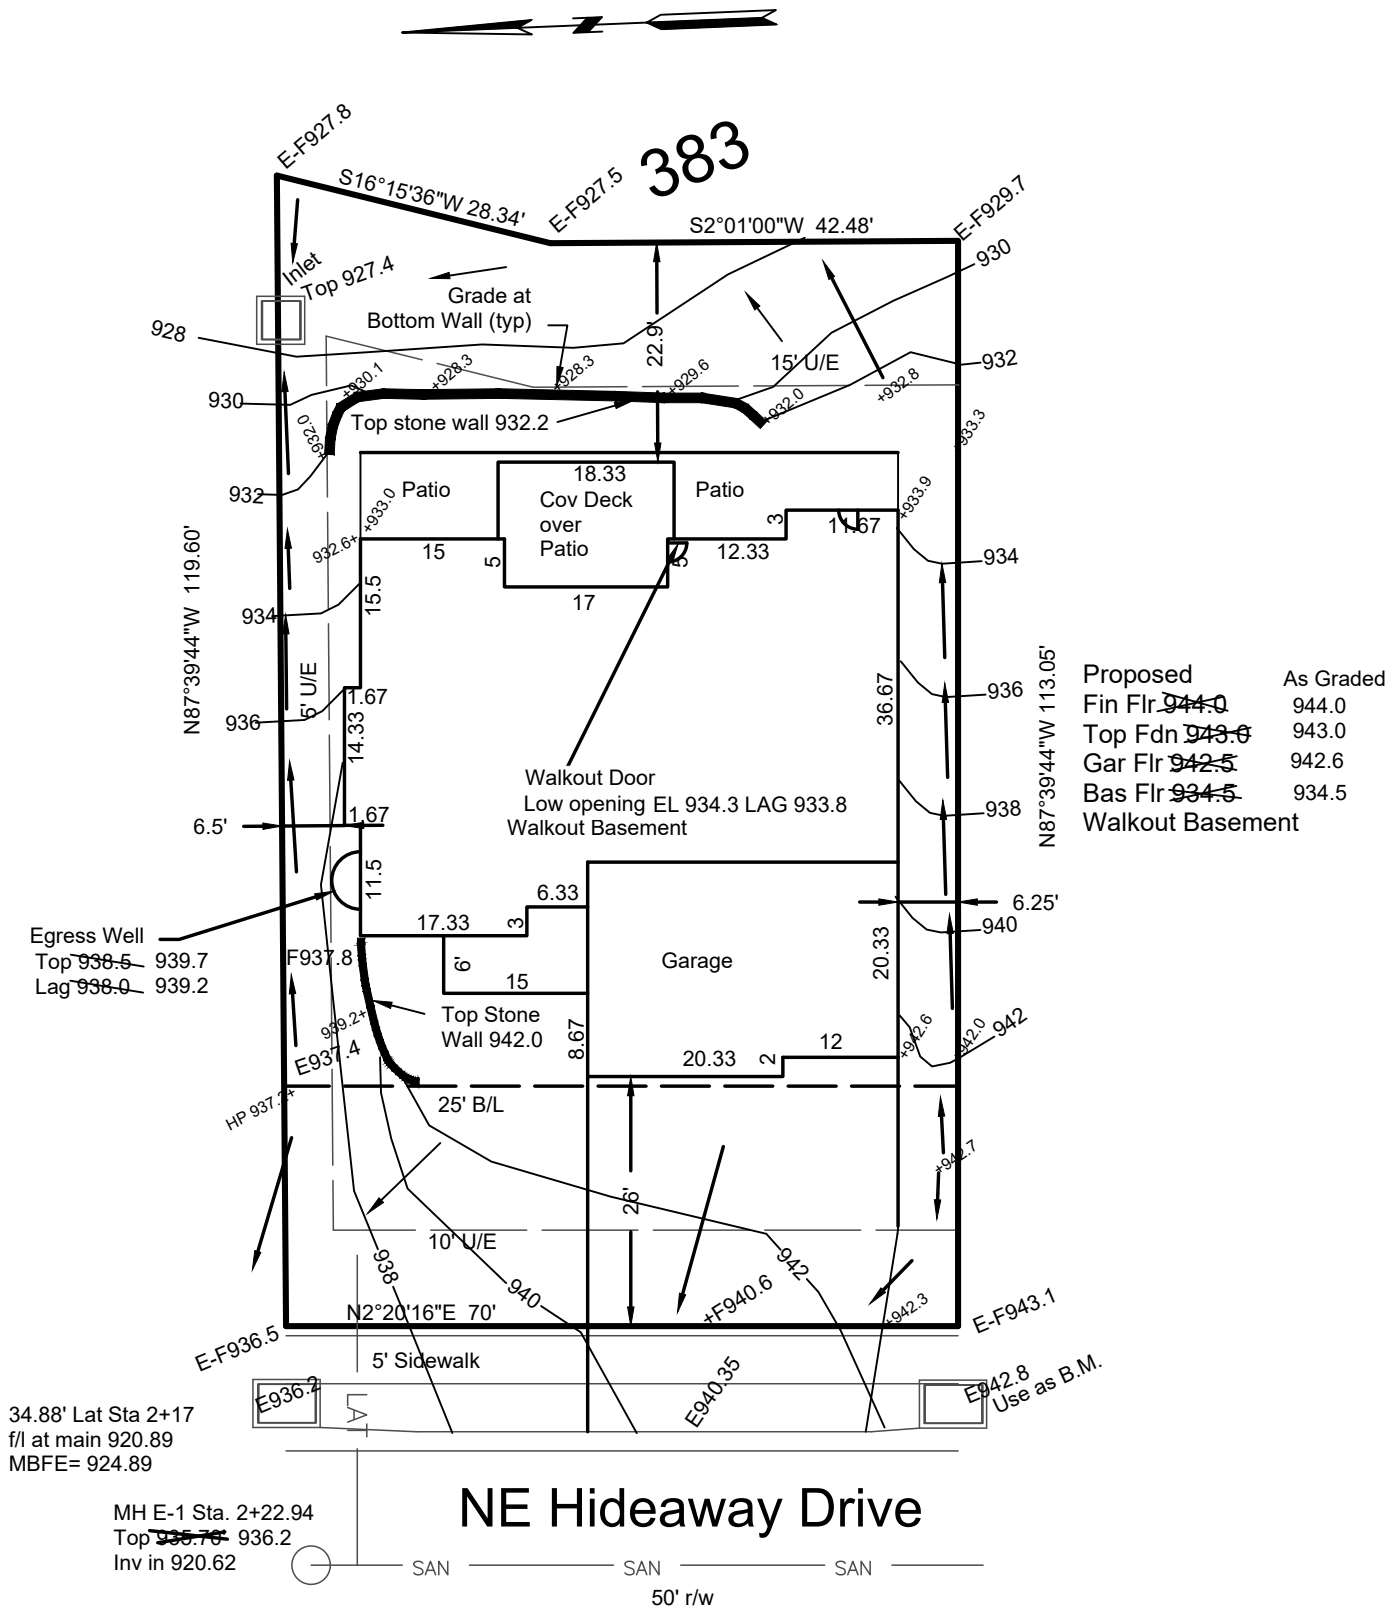

→ = DRAINAGE PATTERN

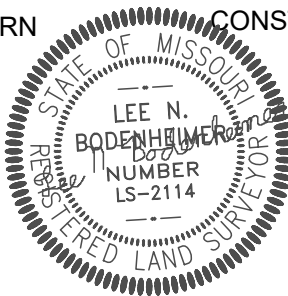

CONSTRUCTION ENGINEERING SERVICES, INC.
16810-C East 40 Highway
Independence, MO 64055
(816)478-2323
lee@engineeringkc.com
SCALE: 1" = 20'
DATE: 03-06-2024 & 10-10-2023
JOB NO: 18989 & 19232

LEE BODENHEIMER, L.S.
Land Surveyor