
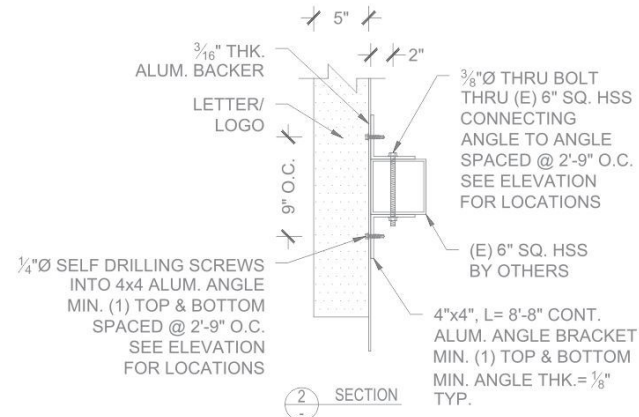


BACK VIEW SCALE: NTS

ATTACHMENT VIEW SCALE: NTS

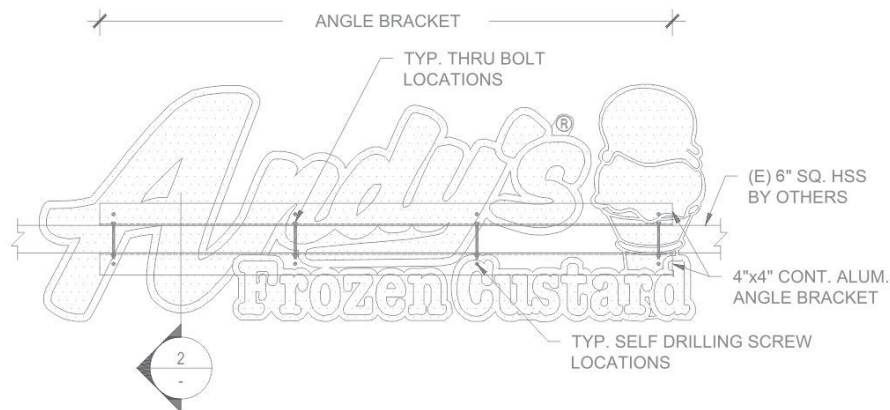

ANDY'S FROZEN CUSTARD

CUSTOMER

0312-24-EWAL-1

SEE 0312-24-ELEV-1

DRAWING NUMBER

ELEVATION

03.15.24

DATE REVISED

DEREK CROUCH

DESIGNER

TIM SWAIM

PROJECT MANAGER

LEE SUMMIT, MO

LOCATION

SCOPE OF WORK

Internally Illuminated Channel Cabinets

A Trimcap

● Black

B 5" Returns

● Black

C Digitally Printed Graphics Applied To Acrylic Faces

● Vinyl - Digital Print

D Mounted to Aluminum Backer

- Backer mounted to horizontal beam w/ aluminum angle brackets

● Paint - Black (Satin)

○ Paint - White (Satin)

E Clear acrylic tab for Register Trademark


- Vinyl applied to acrylic tab

● Vinyl - Black

○ Acrylic - Clear

Power supply self contained within Andy's Cabinet

ATTACHMENT METHOD

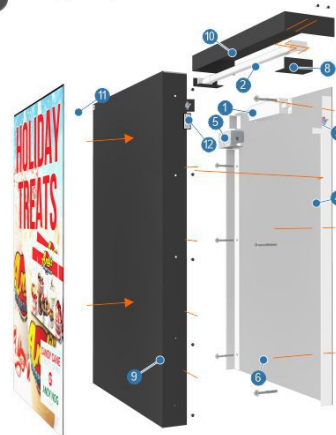

ELECTRICAL REQUIREMENTS
120V, 1 AMPS PER SIGN

1. 12 VOLT DC TRANSFORMER
2. WHITE TUBE LED IN C-CHANNEL
3. WET WEATHER RATED TOGGLE ON/OFF SWITCH
4. STEEL FRAME AND STRUCTURE
5. POWER PASS THROUGH/J-BOX
6. 1/4"x3" SLEEVE EXPANSION ANCHORS
7. BRICK WALL
8. OPTIONAL ANTI-TAMPER SHIELD
9. FABRICATED STEEL CABINET
10. FABRICATED STEEL C-CHANNEL CAP
11. MAGNETIC POSTER (BY OTHERS)
12. UL LABEL

ANDY'S FROZEN CUSTARD

CUSTOMER

AFC-NTYP-MENU-2

DRAWING NUMBER

AS SHOWN

ELEVATION

07.20.22

DATE REVISED

DEREK CROUCH

DESIGNER

TIM SWAIM

PROJECT MANAGER

ALL


LOCATION

SCOPE OF WORK


- A Painted Steel Magnetic Backer
 - Paint - Black (Satin)
- B Light Shield w/ Downcast LED Lighting
 - Paint - Black (Satin)
- C Replaceable Magnetic Seasonal Menus (by Others)

ATTACHMENT METHOD

Front View

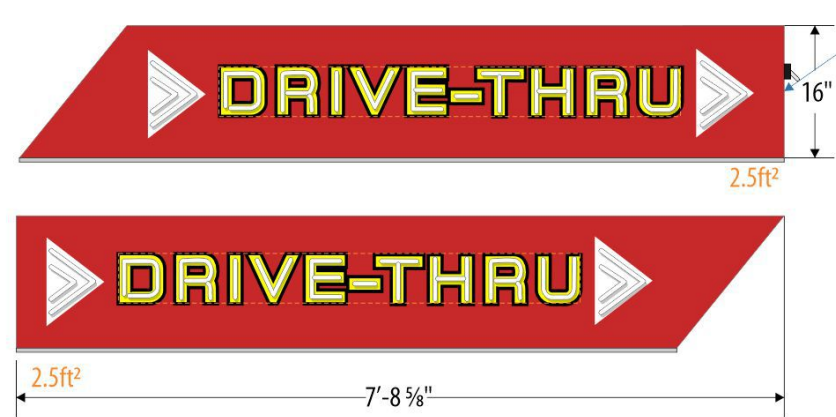

Top View

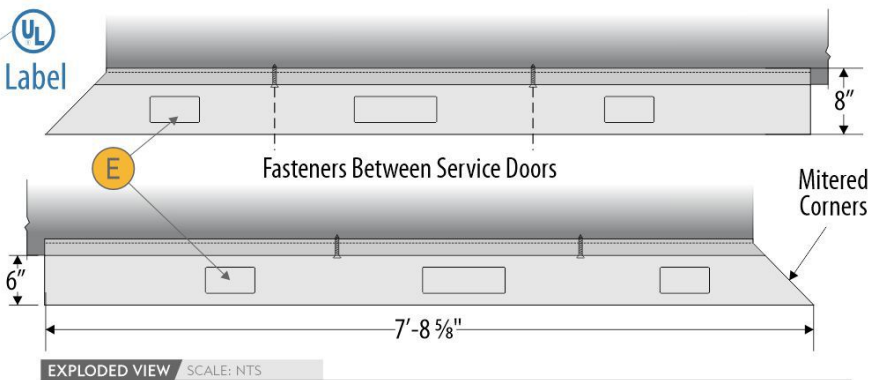


AFC DISCLAIMER - FASCIA

THE LIGHTED FASCIA SYSTEM PSG IS PROVIDING IS PURELY DECORATIVE AND NOT TO BE MADE PART OF A WATERPROOF ENVELOP DESIGN.

PSG WILL NOT BE RESPONSIBLE FOR WATER INFILTRATION AND RESULTING BUILDING DAMAGE AS IT RELATES TO THE DECORATIVE FASCIA SYSTEM. DECORATIVE FASCIA IS NOT DESIGNED TO BE WATER PROOF AND INCLUDES WEEP HOLES AT THE BOTTOM FOR WATER TO ESCAPE; BUILDING ENVELOPE TO BE WATERPROOF OUTSIDE OF OUR ASSEMBLY.

PHOTO EXAMPLE SCALE: NTS

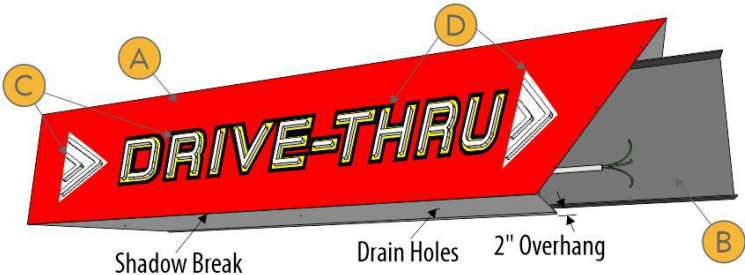

ANDY'S FROZEN CUSTARD

CUSTOMER

AFC-OPT-FASC-1

DRAWING NUMBER

AS SHOWN

ELEVATION

03.21.23

DATE REVISED

DEREK CROUCH

DESIGNER

TIM SWAIM

PROJECT MANAGER

ALL

LOCATION


SCOPE OF WORK


- A .040 Polished Aluminum Face
- B .063 Aluminum Backpan
- C 1" Internally LED Illuminated Acrylic Push Thrus - White Translucent Front/Back
- D Vinyl Applied to Face
 - Vinyl - 3M 2080 Hot Rod Red (Opaque)
 - Vinyl - Digital Print Applied to Red Vinyl (Opaque)
- E Access Panel

ELECTRICAL REQUIREMENTS
120V; 2.75A per Cabinet

ARCHITECT SHALL COORDINATE ALL FLASHING DETAILS TO PROVIDE WEATHERTIGHT SEAL BETWEEN FASCIA AND ROOF SYSTEM

ATTACHMENT METHOD

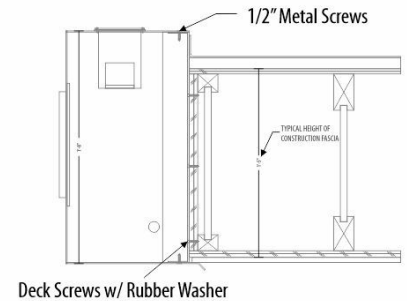

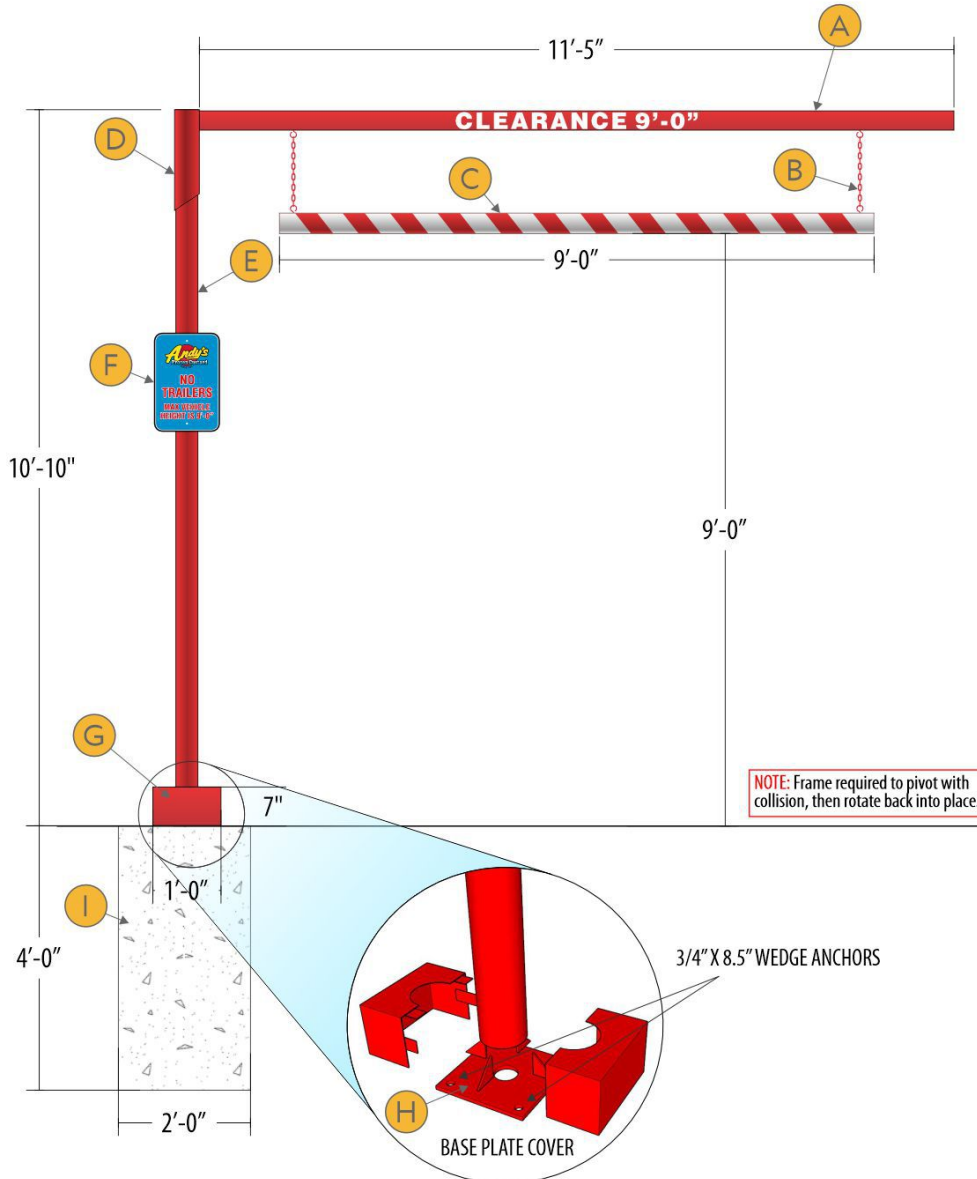

ANDY'S FROZEN CUSTARD	
CUSTOMER	
AFC-STND-BAR-1	AS SHOWN
DRAWING NUMBER	ELEVATION
04.27.23	
DATE REVISED	
DEREK CROUCH	TIM SWAIM
DESIGNER	PROJECT MANAGER
ALL	
LOCATION	
SCOPE OF WORK	
A	Painted 3.5" Square Tube with White Reflective Vinyl Applied to Both Sides <ul style="list-style-type: none">Point - MP 10224 Hot Rod RedVinyl - 3M 680cr
B	Hanging Metal Chain <ul style="list-style-type: none">Point - MP 10224 Hot Rod Red
C	Painted 4" PVC Pipe Capped on Ends; White Reflective Vinyl Applied <ul style="list-style-type: none">Point - MP 10224 Hot Rod RedVinyl - 3M 680cr
D	Painted 4.5" Steel Pipe <ul style="list-style-type: none">Point - MP 10224 Hot Rod Red
E	Painted 4" Steel Pipe <ul style="list-style-type: none">Point - MP 10224 Hot Rod Red
F	Digital Printed .080 Aluminum Sign; Fastened with Adjustable Hose Clamp Brackets <ul style="list-style-type: none">Digital Print Graphics
G	Painted Bolt Head Cover <ul style="list-style-type: none">Point - MP 10224 Hot Rod Red
H	12" Base Plate w/ Wedge Anchors into Concrete
I	24" x 48" Round Pier Footing







AD SPACE: 3.8sf



ANDY'S FROZEN CUSTARD - MASTER	
CUSTOMER	
AFC-STND-DIRE-1	AS SHOWN
DRAWING NUMBER	ELEVATION
09.15.22	
DATE REVISED	
DEREK CROUCH	TIM SWAIM
DESIGNER	PROJECT MANAGER
ALL	
LOCATION	
SCOPE OF WORK	
2-Sided Internally Illuminated Directional	
A	Aluminum Extruded Cabinet ● Paint - MP LV5953 Super Sparkle Silver (Satin)
B	4" Aluminum Square Post ● Paint - MP LV5953 Super Sparkle Silver (Satin)
C	1/4" Aluminum Mounting Bracket ● Paint - MP LV5953 Super Sparkle Silver (Satin)
D	Clear Acrylic w/ Printed Vinyl Graphics ● 1st Layer Vinyl - Digital Print on Clear Applied to 1st Surface ● 2nd Layer Vinyl - Digital Print on Translucent Applied to 1st Surface
▶	Electrical Requirements - 120V; 1.2A

ATTACHMENT METHOD

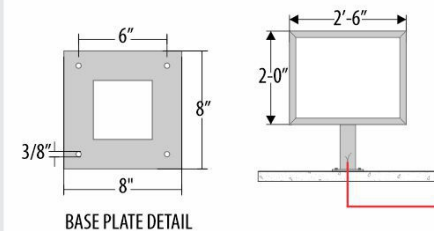

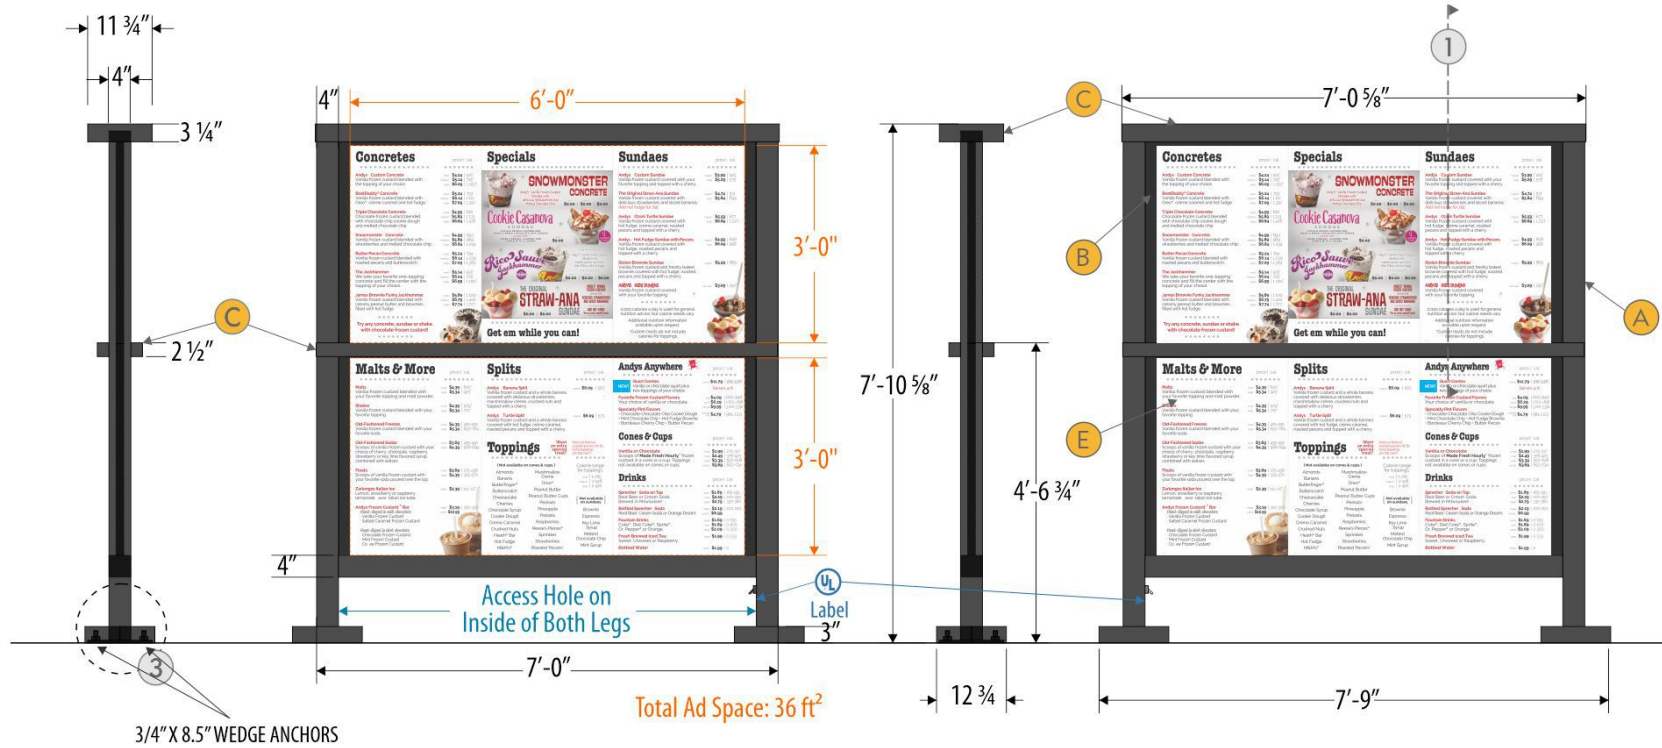

ANDY'S FROZEN CUSTARD - MASTER
CUSTOMER

AFC-STND-MENU-1-DS AS SHOWN
DRAWING NUMBER ELEVATION


03.17.22
DATE REVISED


DEREK CROUCH TIM SWAIM
DESIGNER PROJECT MANAGER

ALL
LOCATION


SCOPE OF WORK
2-Sided Internally Illuminated Menu

- A Painted 4" Aluminum Tube Frame
 - Paint - Black (Satin)
- B Painted Steel Pan Magnet Backer
 - Paint - Black (Satin)
- C Fabricated Aluminum Light Shield
- D Bolt Covers Painted to Match
- E Magnetic Menu Panels by Others
- ▶ Electrical Requirements - 120V; 4A


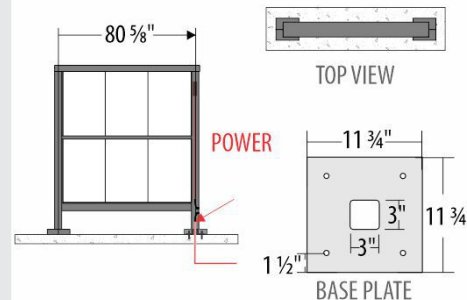


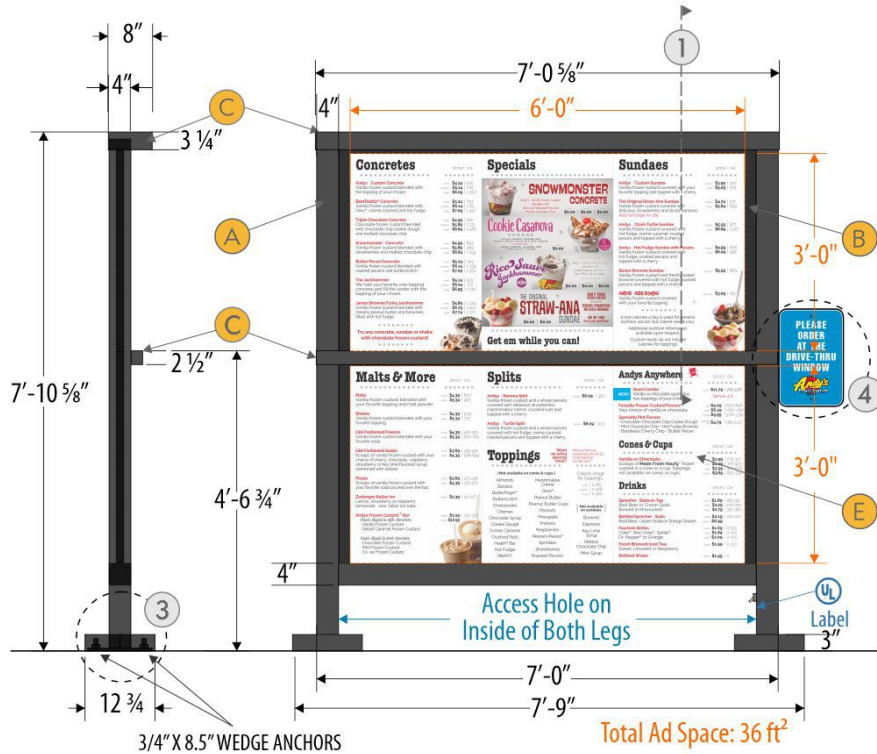


1 - CROSS-SECTION VIEW SCALE: NTS

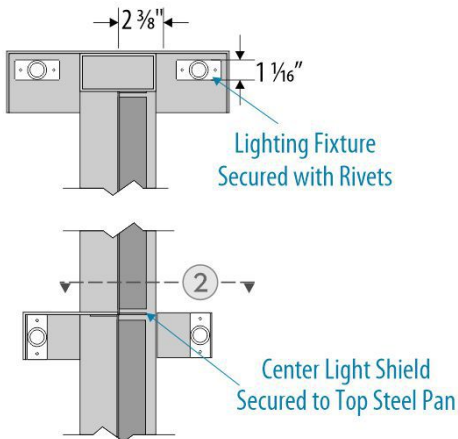

2 - MIDDLE LIGHT SHIELD SCALE: NTS

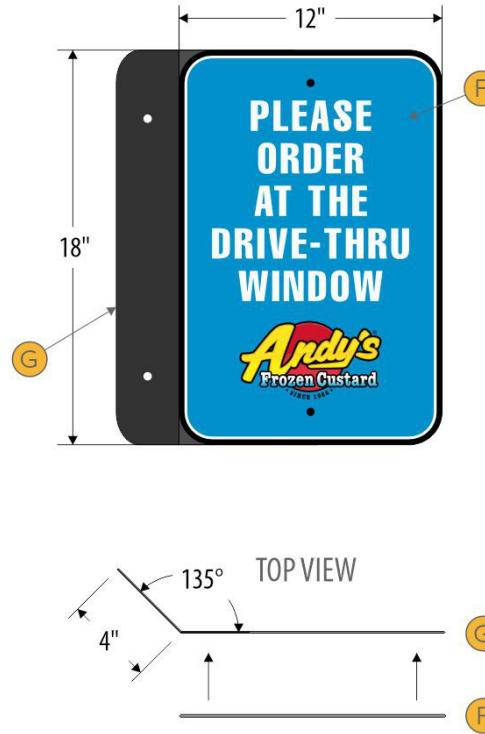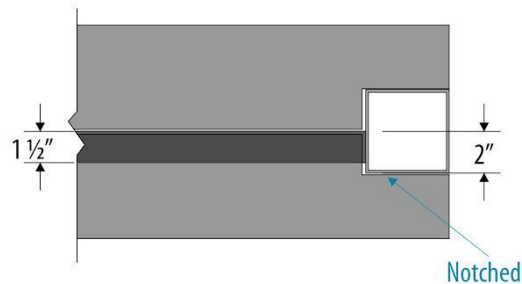

3 - BASEPLATE COVER SCALE: NTS

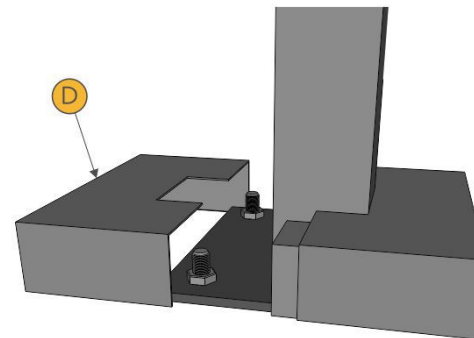

Shim to Level, Flush

ANDY'S FROZEN CUSTARD - MASTER
CUSTOMER

AFC-STND-MENU-1-SS AS SHOWN
DRAWING NUMBER ELEVATION

03.17.22
DATE REVISED


DEREK CROUCH TIM SWAIM
DESIGNER PROJECT MANAGER


ALL
LOCATION

SCOPE OF WORK


1-Sided Internally Illuminated Menu

- A Painted 4" Aluminum Tube Frame
 - Paint - Black (Satin)
- B Painted Steel Pan Magnet Backer
 - Paint - Black (Satin)
- C Fabricated Aluminum Light Shield
- D Bolt Covers Painted to Match
- E Magnetic Menu Panels by Others
- F .080 Aluminum "Drive Thru" Sign
- G Painted .080 Aluminum Bracket
 - Paint - Black (Satin)
- Electrical Requirements - 120V; 2A

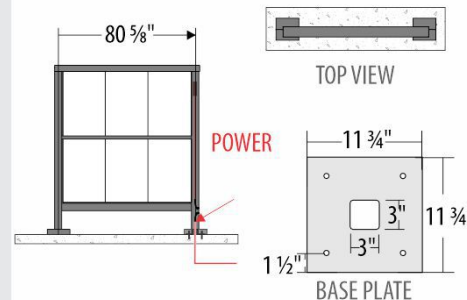

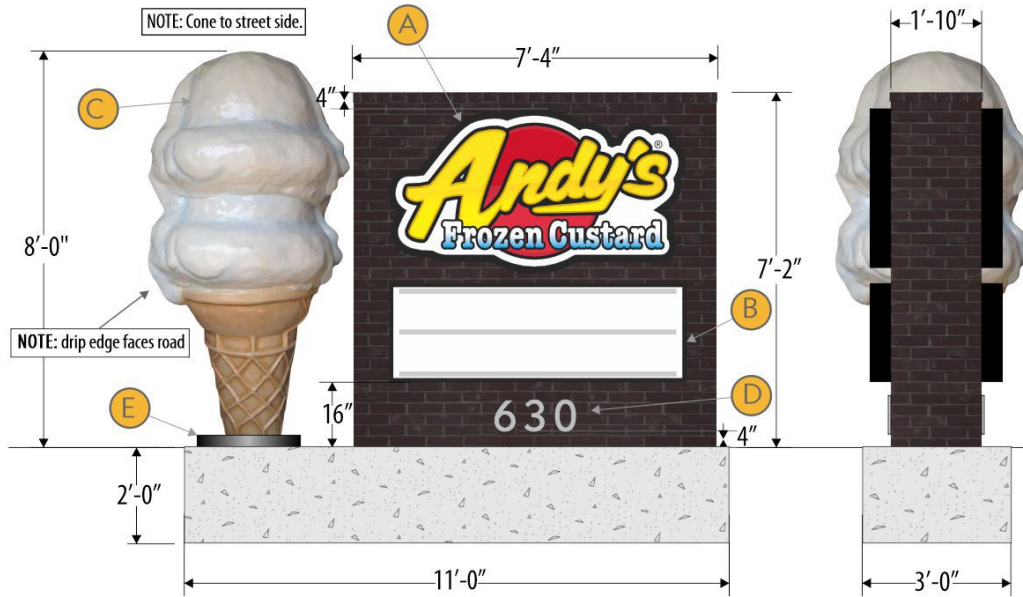


ELEVATION VIEW SCALE: 1/2" = 1'

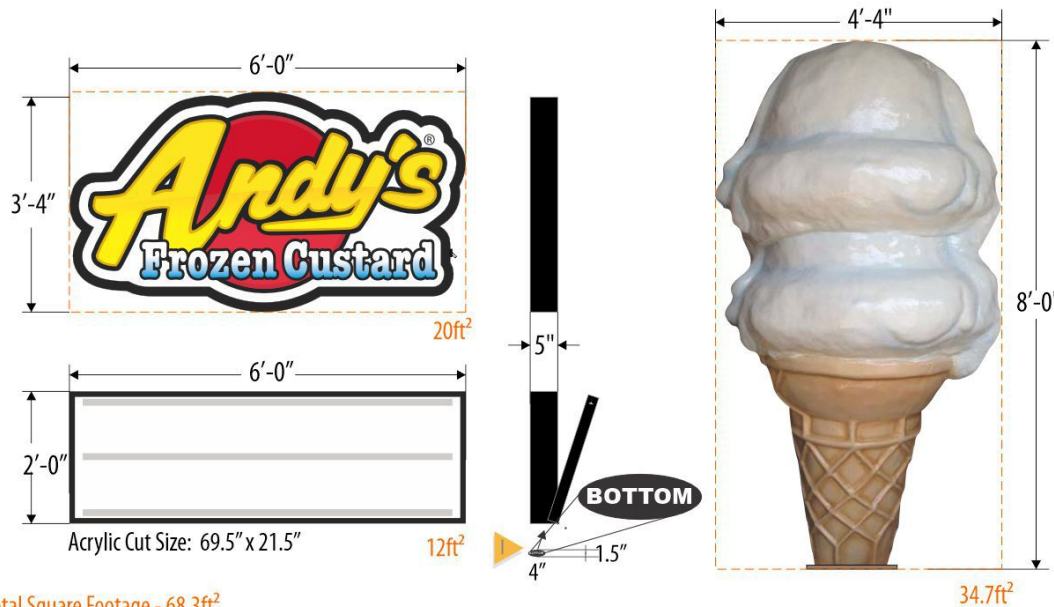

Total Square Footage - 68.3ft²


ILLUMINATED VIEW SCALE: NTS

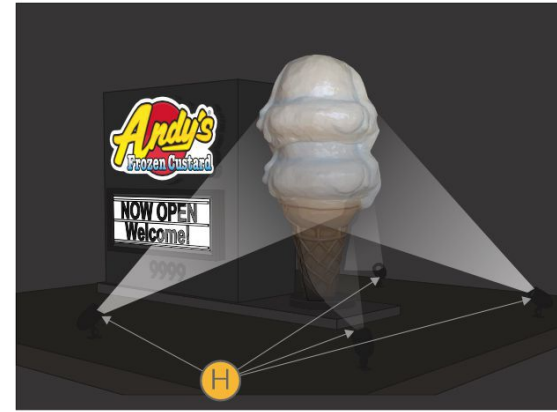

ADDRESS LETTERS SCALE: 3/4" = 1'



BASE PLATE COVER SCALE: NTS

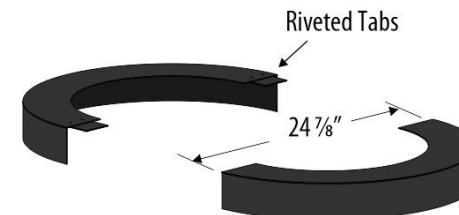

ANDY'S FROZEN CUSTARD

CUSTOMER

AFC-STND-MONU-1

AS SHOWN

DRAWING NUMBER

ELEVATION

08.02.22

DATE REVISED

DEREK CROUCH

DESIGNER

TIM SWAIM

PROJECT MANAGER

ALL

LOCATION

SCOPE OF WORK

2-Sided Monument w/ Full Cone

A LED Illuminated Contoured Aluminum Cabinet with Pan Embossed Backspray Painted Face

- Black (Gloss)
- See Logo Chart for Color Specs

B Flush Mounted 1-Sided LED Illuminated Cabinets

- Flat Face with 2 Line Letter Face, 2 Thumb Screw Latches per Retainer (4 Total) and Vandal Cover

- Black (Gloss)

C 3-D Fiberglass Cone Mounted to Monument Platform

D Painted 1/2" Acrylic FCO Address; Stud Mounted Flush to Monument Face

- MP Ivs953 Super Sparkle Silver (Satin)

E Aluminum Bolt/Flange Covers

- Black (Gloss)

F Qty. 2-100 pc. 8 on 9 Std Cond. Font Letters; Qty. 1-50 pc. 8 on 9 Std Cond. Font Punctuation Set

G Changeable Copy Letter Storage Cabinet

H Cast Lighting -Qty. 4 Fixtures by Others

I Vinyl Sticker To Call Out Bottom Of Cabinet

- Vinyl - White

Electrical Requirements - 120V; 7A