


INTERNALLY ILLUMINATED CHANNEL LETTERS



SCALE 3/32"=1'

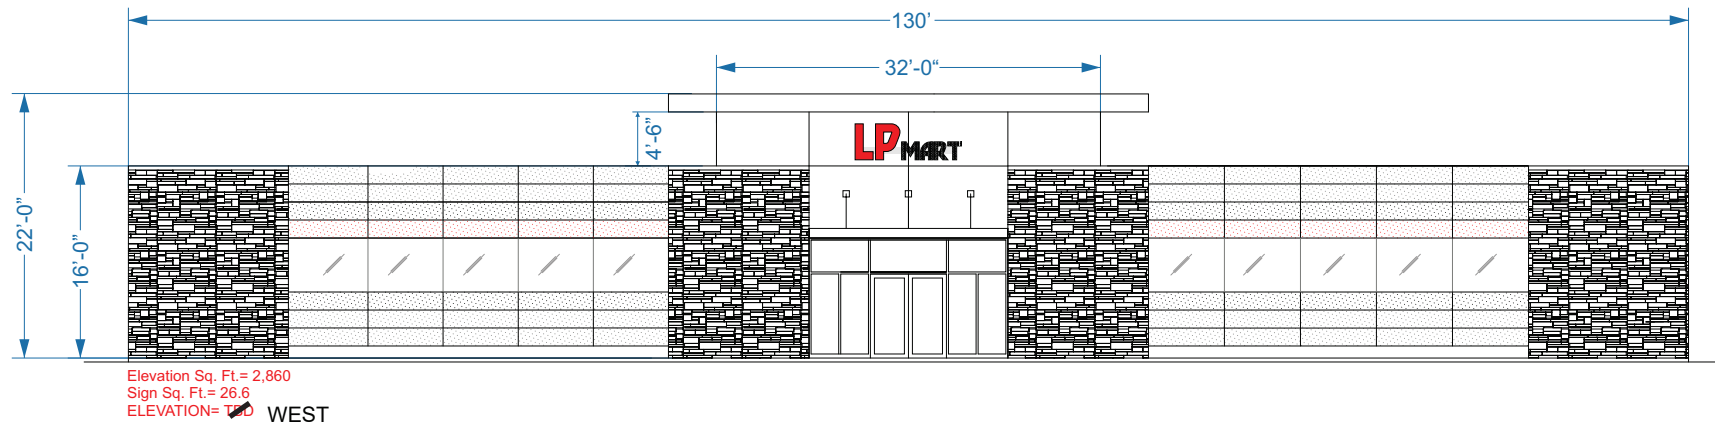

Fabricate & Install: Internally Illuminated 3" deep Channel Letters mounted to raceway.
3" deep letters.
3/16" white acrylic faces.
"LP" translucent vinyl overlays applied Color: TBD
"MART" Black Perf vinyl overlays applied. Letters will light WHITE at night.
.040 Black returns.
1" Black trim cap.

Vinyl Colors: Red-**TBD**
Black Perf Material

Raceway painted to match building. Color: TBD
CUSTOMER TO VECTOR PROVIDE ART

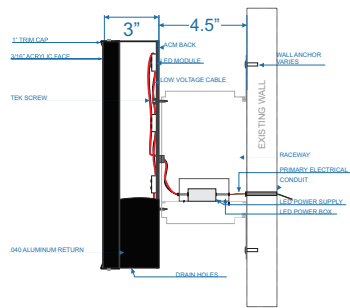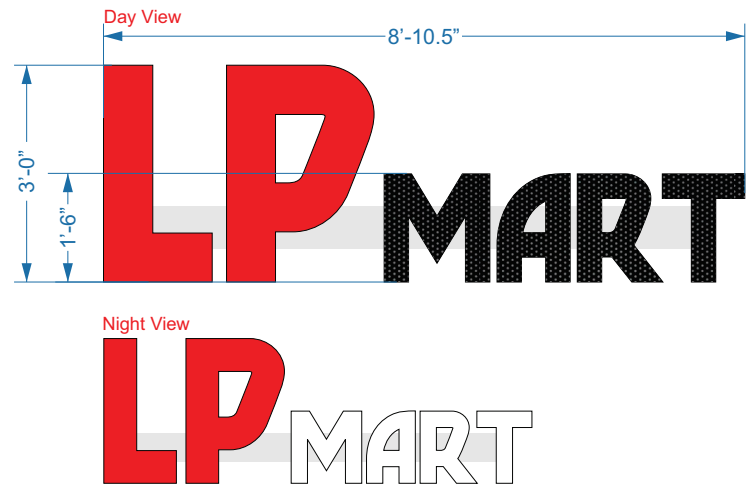

FILE NAME: LP MART_00
DATE: 10/04/2024
CLIENT: LP Mart
ADDRESS: 1021 SE Hamblen Rd., Lee's Summit, MO 64081
ACCOUNT MANAGER: Mike Lee

REVISIONS:					
Rev #	Req #	Date	Req by	Drawn by	
	00	10/04/24	CK	RH	Original

Approval		Date
CLIENT		
SALES		
ESTIMATING		
ART		
ENGINEERING		
LANDLORD		