





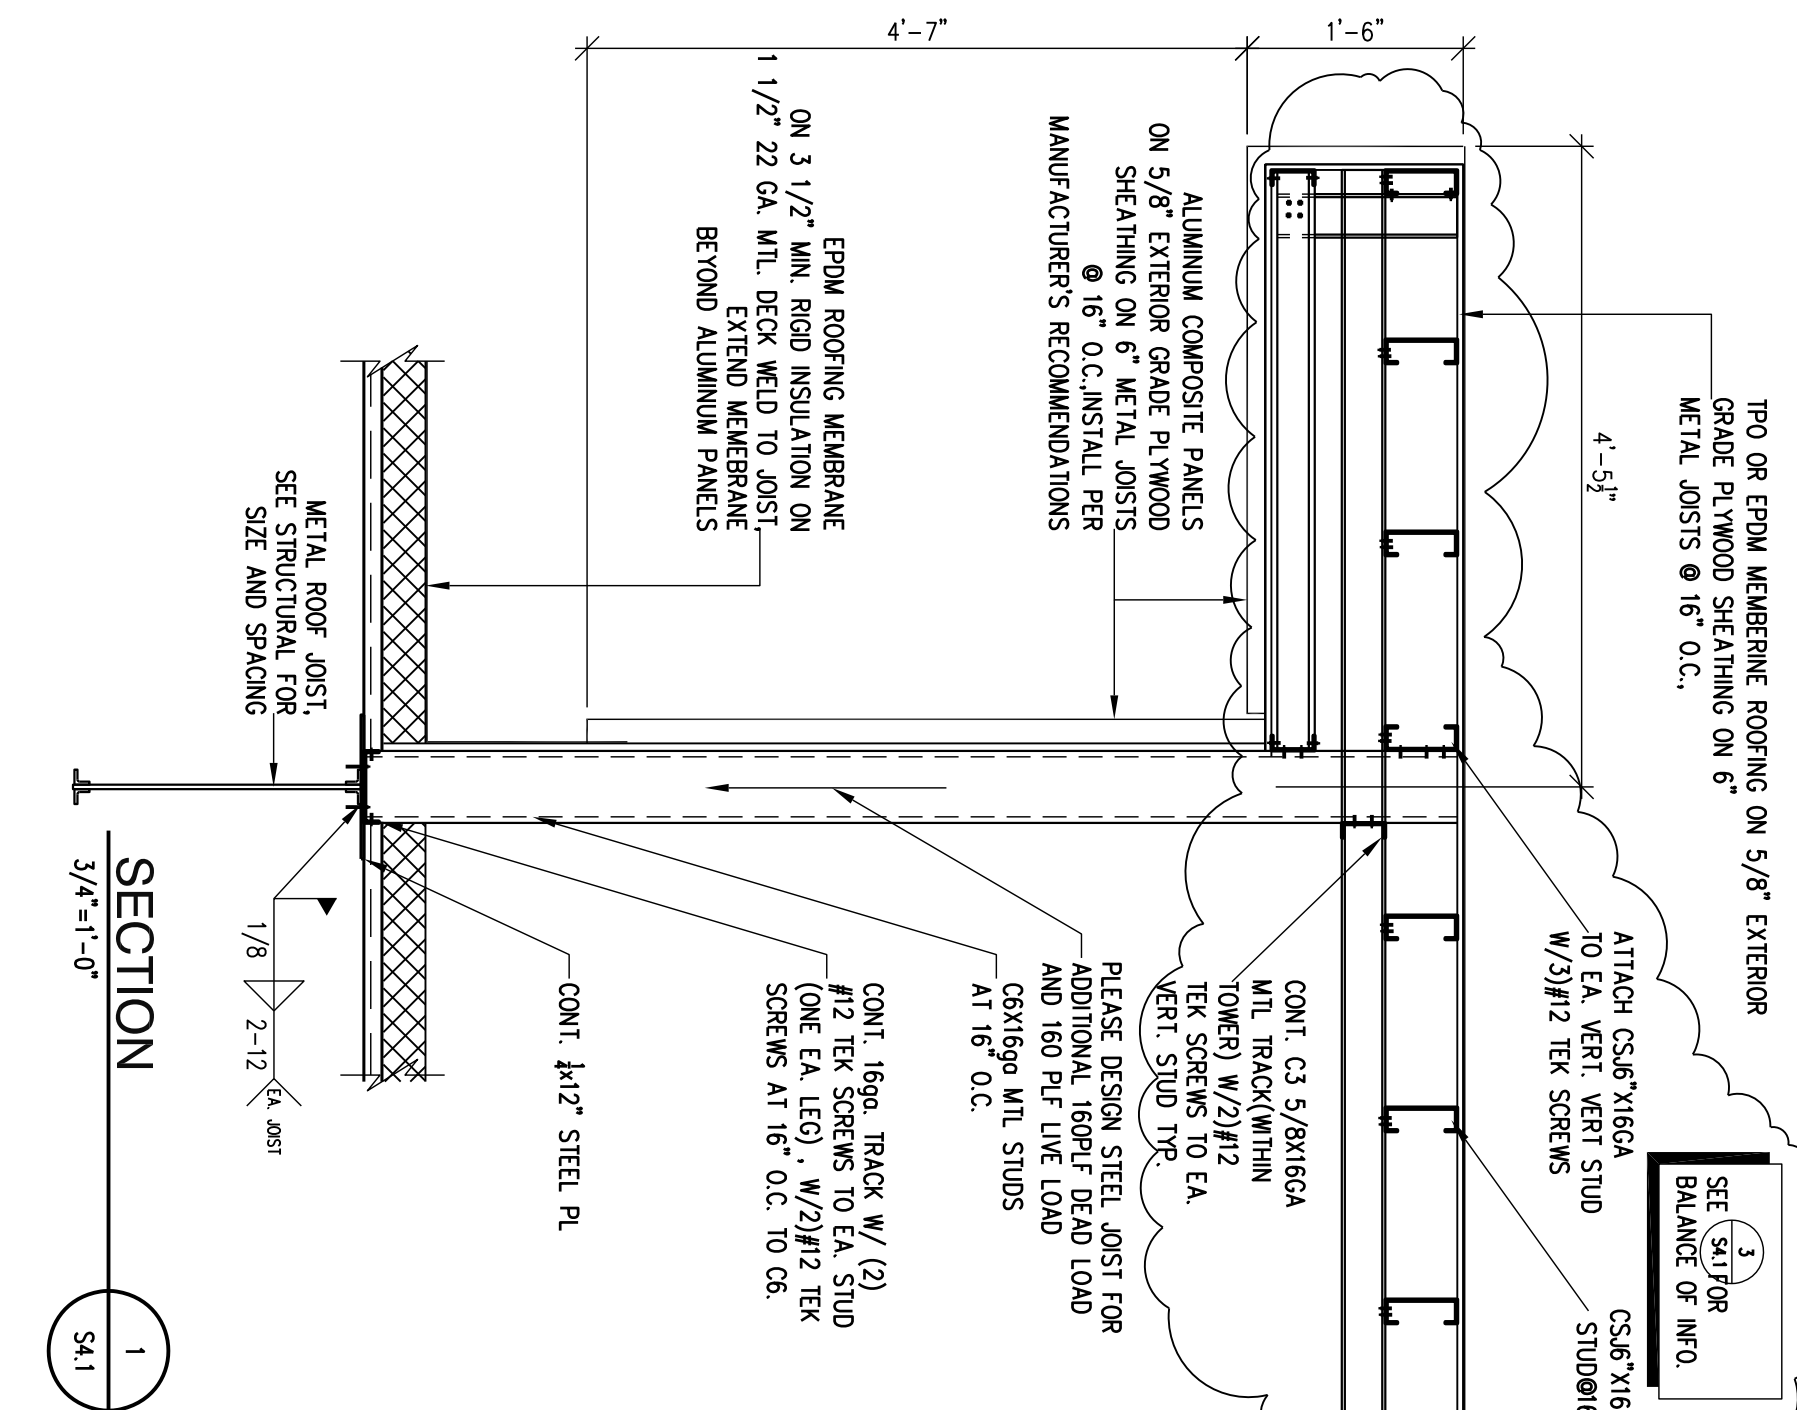


ROOF FRAMING PLAN

1/8"=1'-0"


-

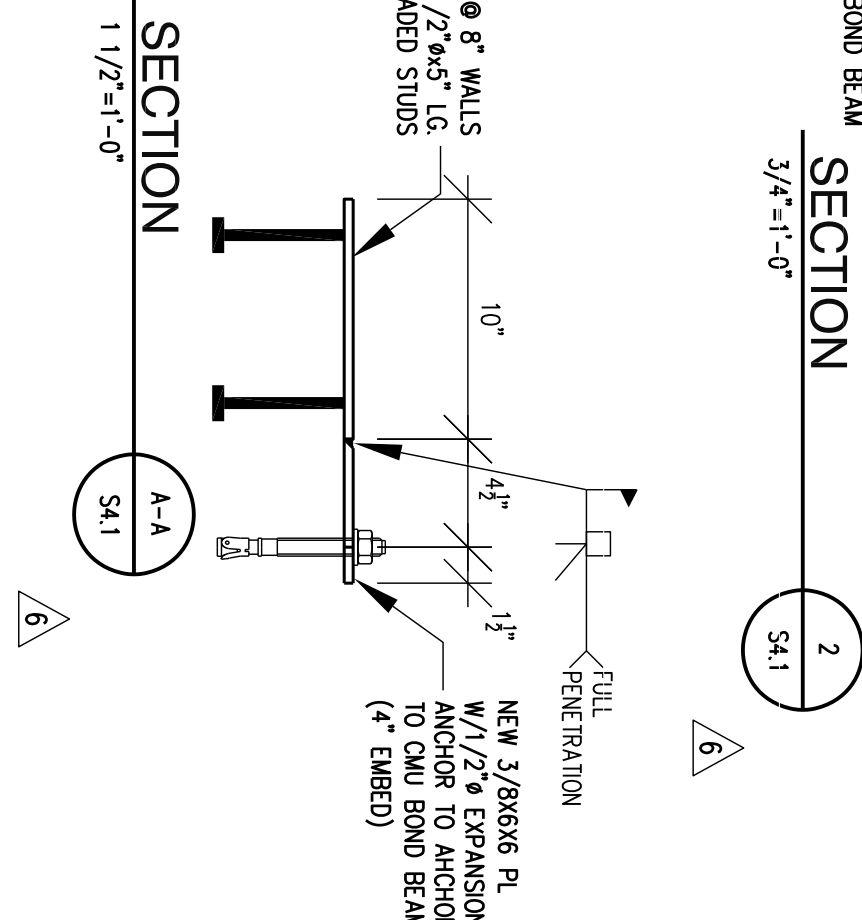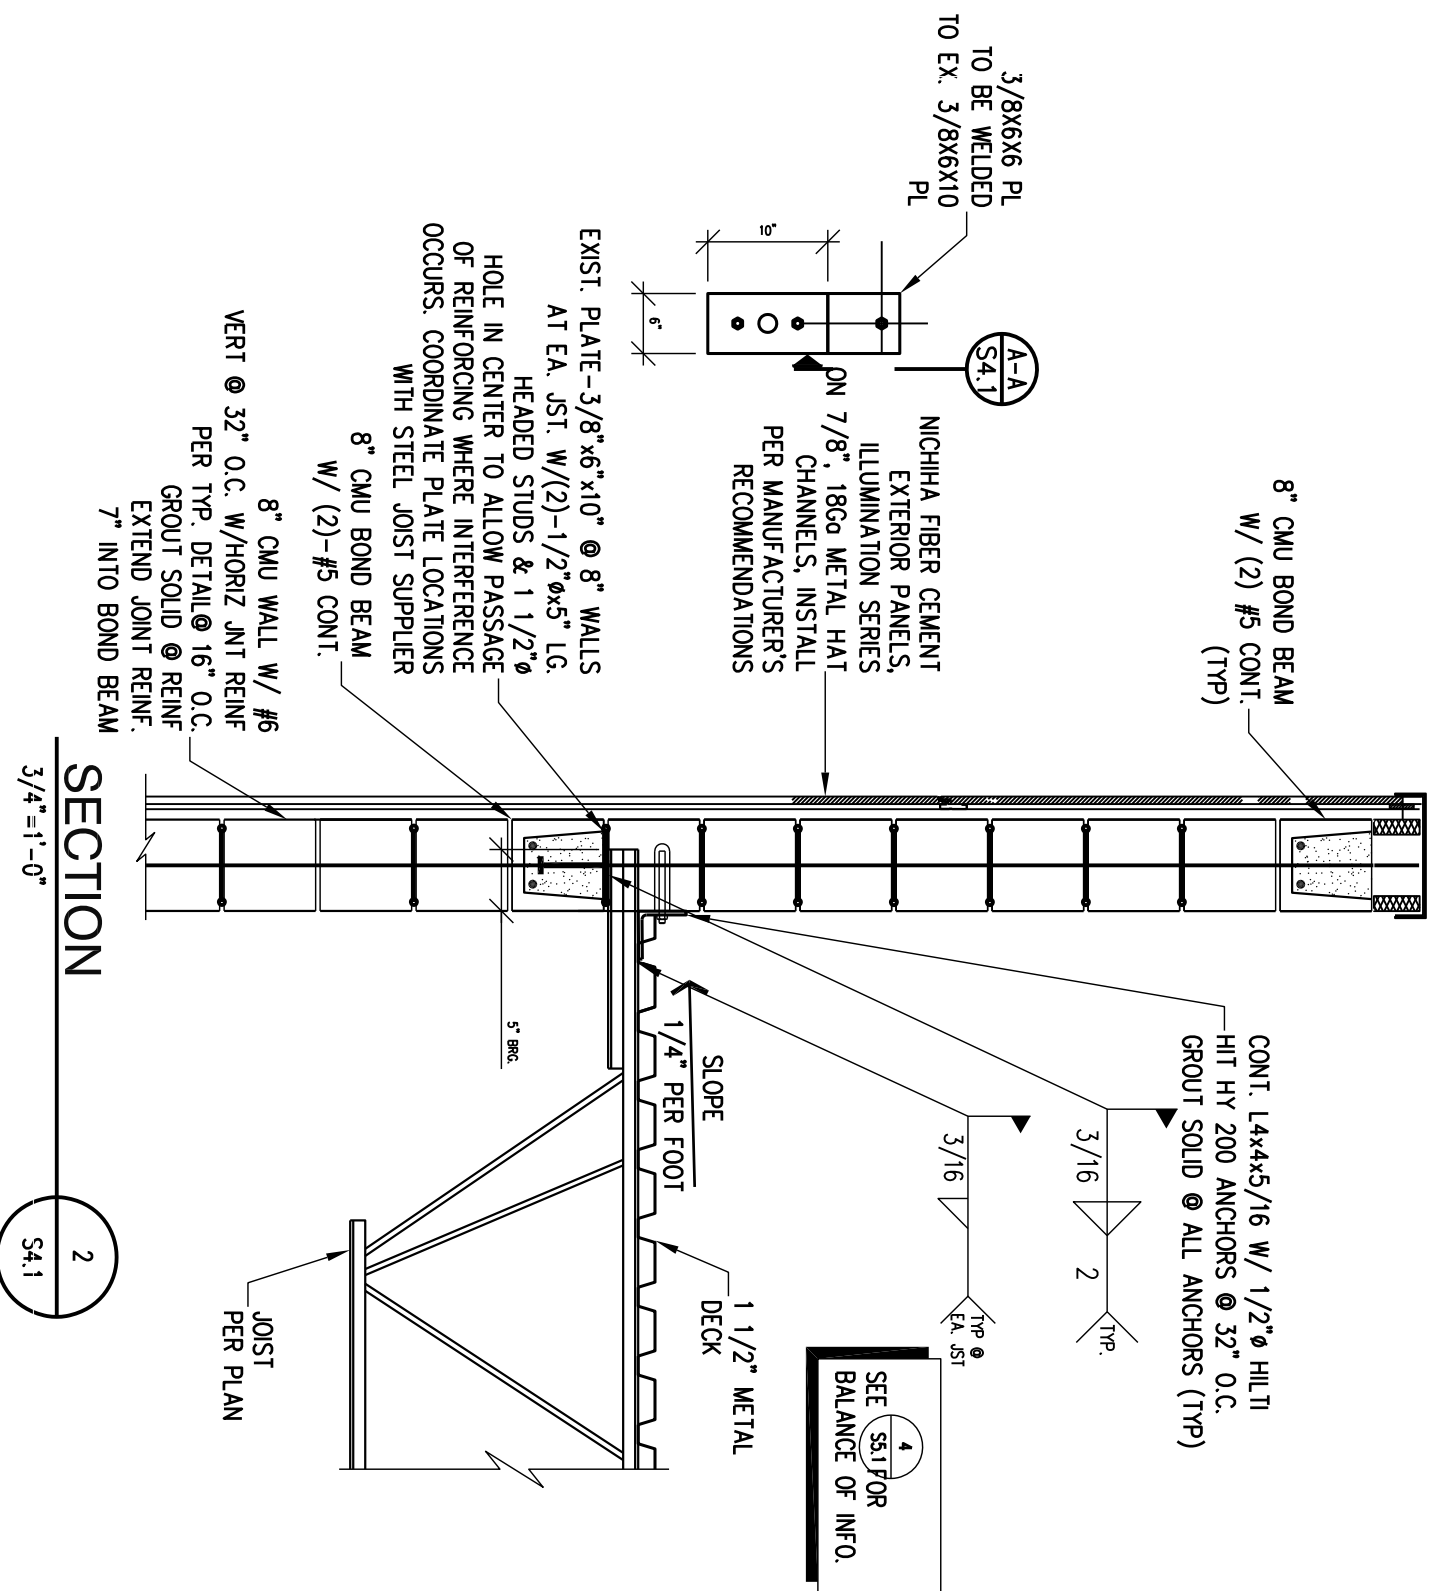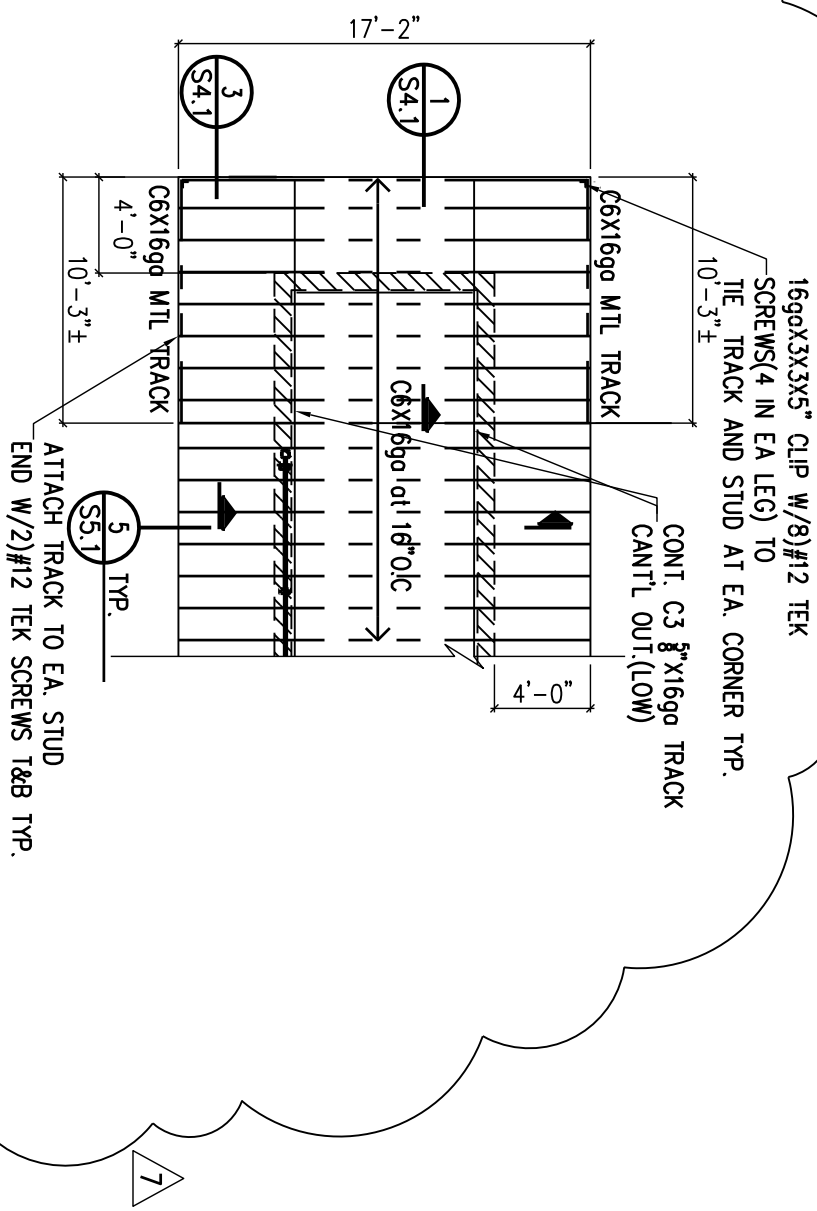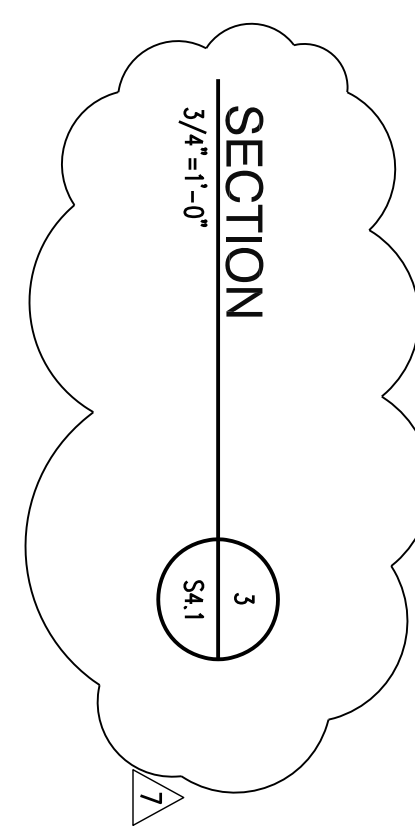

Date: 3-9-2023
Project Number: 22032