


INTERNALLY ILLUMINATED CHANNEL LETTERS



SCALE 3/32"=1'

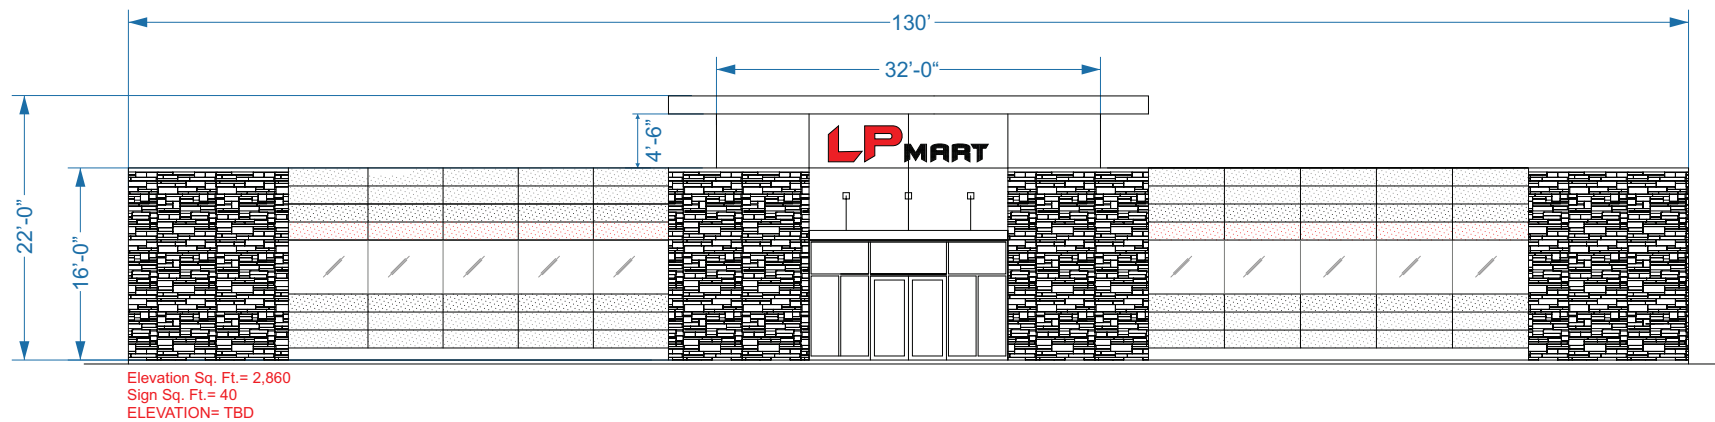

Fabricate & Install: Internally Illuminated 3" deep, flush mounted.
3/16" white acrylic faces.
"LP" translucent vinyl overlays applied Color: TBD
"MART" Black Perf vinyl overlays applied. Letters
will light WHITE at night.
.040 Black returns.
1" Black trim cap.

Vinyl Colors: Red- **TBD**

CUSTOMER TO PROVIDE VECTOR ART FOR
FABRICATION

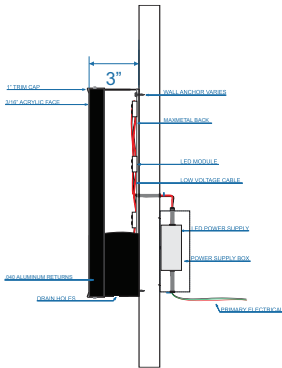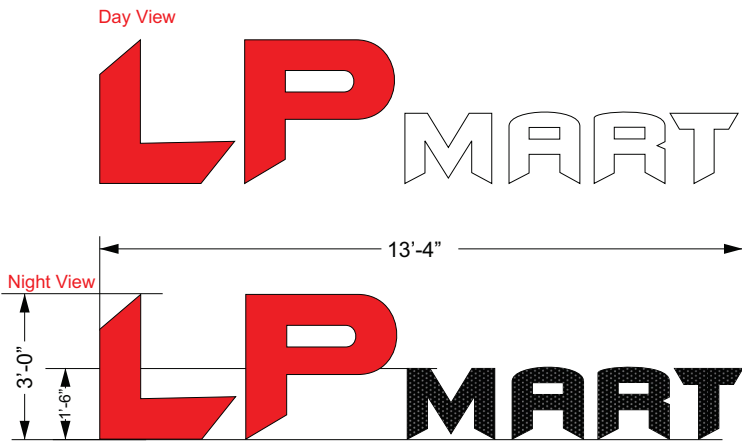

THIS DRAWING IS THE SOLE PROPERTY OF MIDWEST SIGN COMPANY. REPRODUCTION IS PROHIBITED WITHOUT PRIOR WRITTEN CONSENT. CUSTOMER IS RESPONSIBLE TO CHECK ALL SPELLING. COLORS MAY NOT BE ACCURATE REPRESENTATIONS AND MAY APPEAR DIFFERENT FROM ACTUAL SIGN.

MIDWEST
SIGN COMPANY
550 STANLEY RD, KANSAS CITY, KS
(816) 866-7446

FILE NAME: LP MART_02
DATE: 10/04/2024
CLIENT: LP Mart
ADDRESS: 1021 SE Hamblen Rd., Lee's Summit, MO 64081
ACCOUNT MANAGER: Mike Lee

REVISIONS:					
Rev #	Req #	Date	Req by	Drawn by	
	00	10/04/24	CK	RH	Original
	01	10/07/24	CK	RH	Artwork
	02	11/05/24	CK	RH	Removed raceway

	Approval	Date
CLIENT		
SALES		
ESTIMATING		
ART		
ENGINEERING		
LANDLORD		

THIS DRAWING IS THE SOLE PROPERTY OF MIDWEST SIGN COMPANY, REPRODUCTION IS PROHIBITED WITHOUT PRIOR WRITTEN CONSENT. CUSTOMER IS RESPONSIBLE TO CHECK ALL SPELLING. COLORS MAY NOT BE ACCURATE REPRESENTATIONS AND MAY APPEAR DIFFERENT FROM ACTUAL SIGN.