


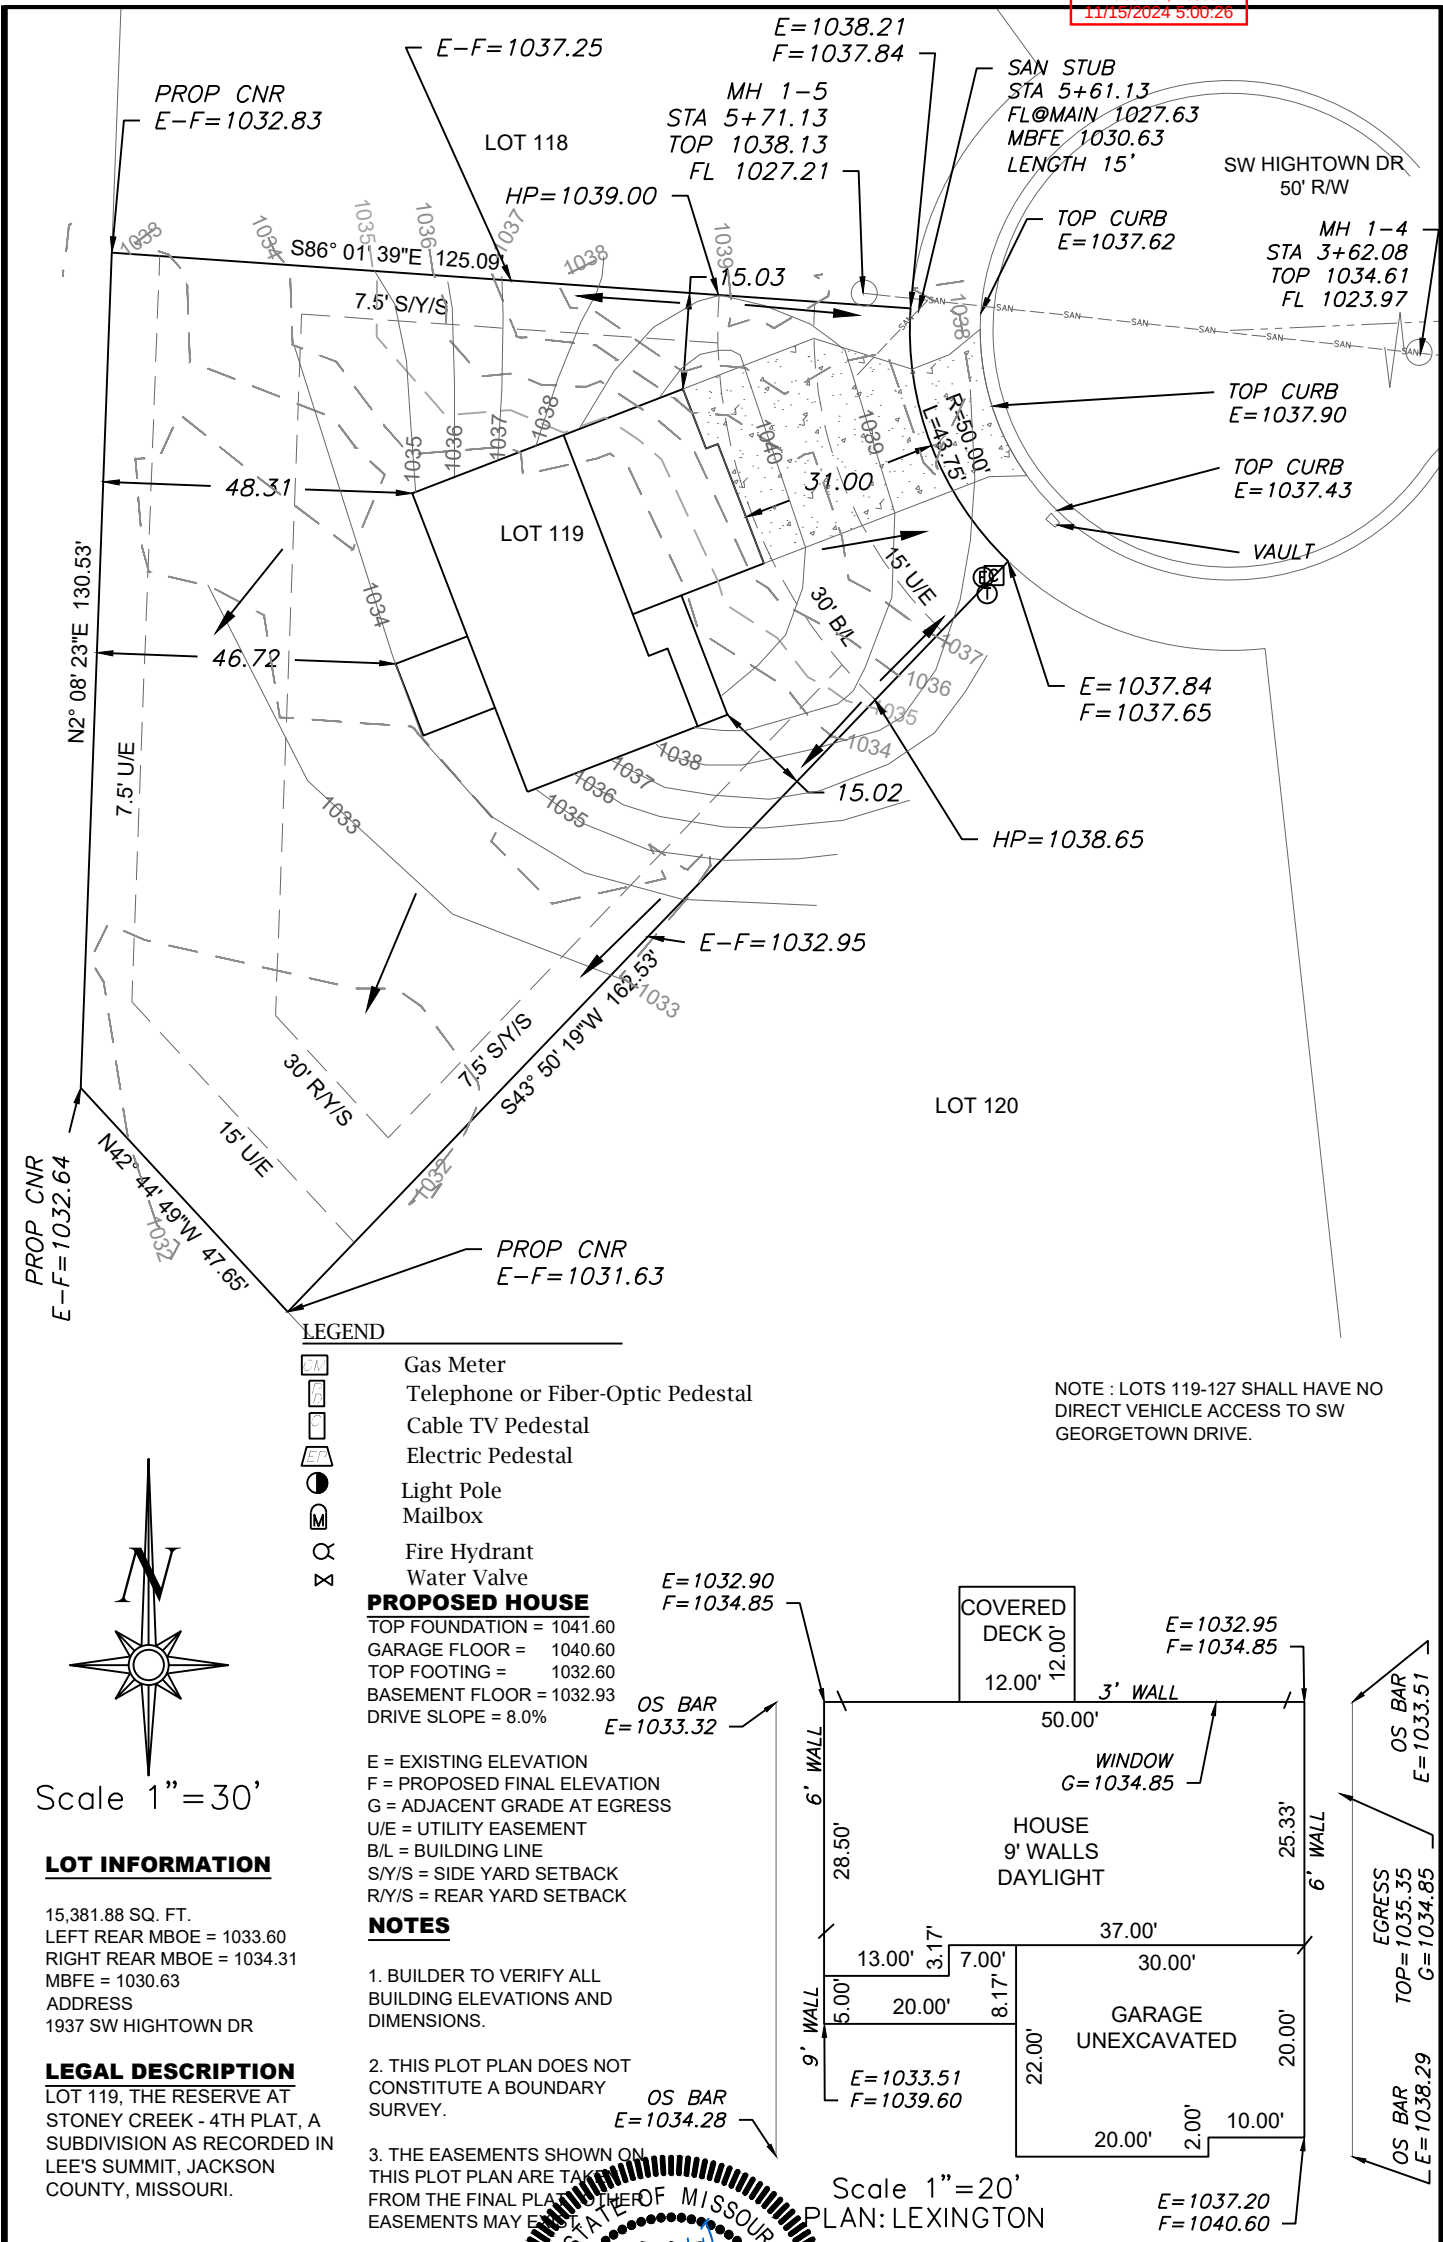

ENGINEERING SOLUTIONS
ENGINEERING & SURVEYING
50 SE 30TH STREET
LEE'S SUMMIT, MO 64082
P:(816) 623-9888 F:(816) 623-9849
WWW.ENGINEERINGSOLUTIONSKC.COM

THIS DRAWING IS NOT VALID UNLESS THE SIGNATURE, DATE AND SEAL OF THE ENGINEER WHO SUPERVISED THE PREPARATION OF THIS DRAWING HAS BEEN AFFIXED HERETO.

MATTHEW J. SCHLICHT
PROFESSIONAL ENGINEER
PE-2006019708
11/14/2024

PLOT PLAN - LOT 119
RESERVE AT STONEY CREEK - 4TH PLAT
LEE'S SUMMIT, JACKSON COUNTY, MISSOURI
AVITAL PROPERTIES GROUP
P.O. BOX 23100
OVERLAND PARK, KS 66283

PROJECT NO.	FILE NAME	DATE	SHEET	OF
1	LOT 119, RESERVE AT STONEY CREEK	10/4/24	1	1

Rev: