


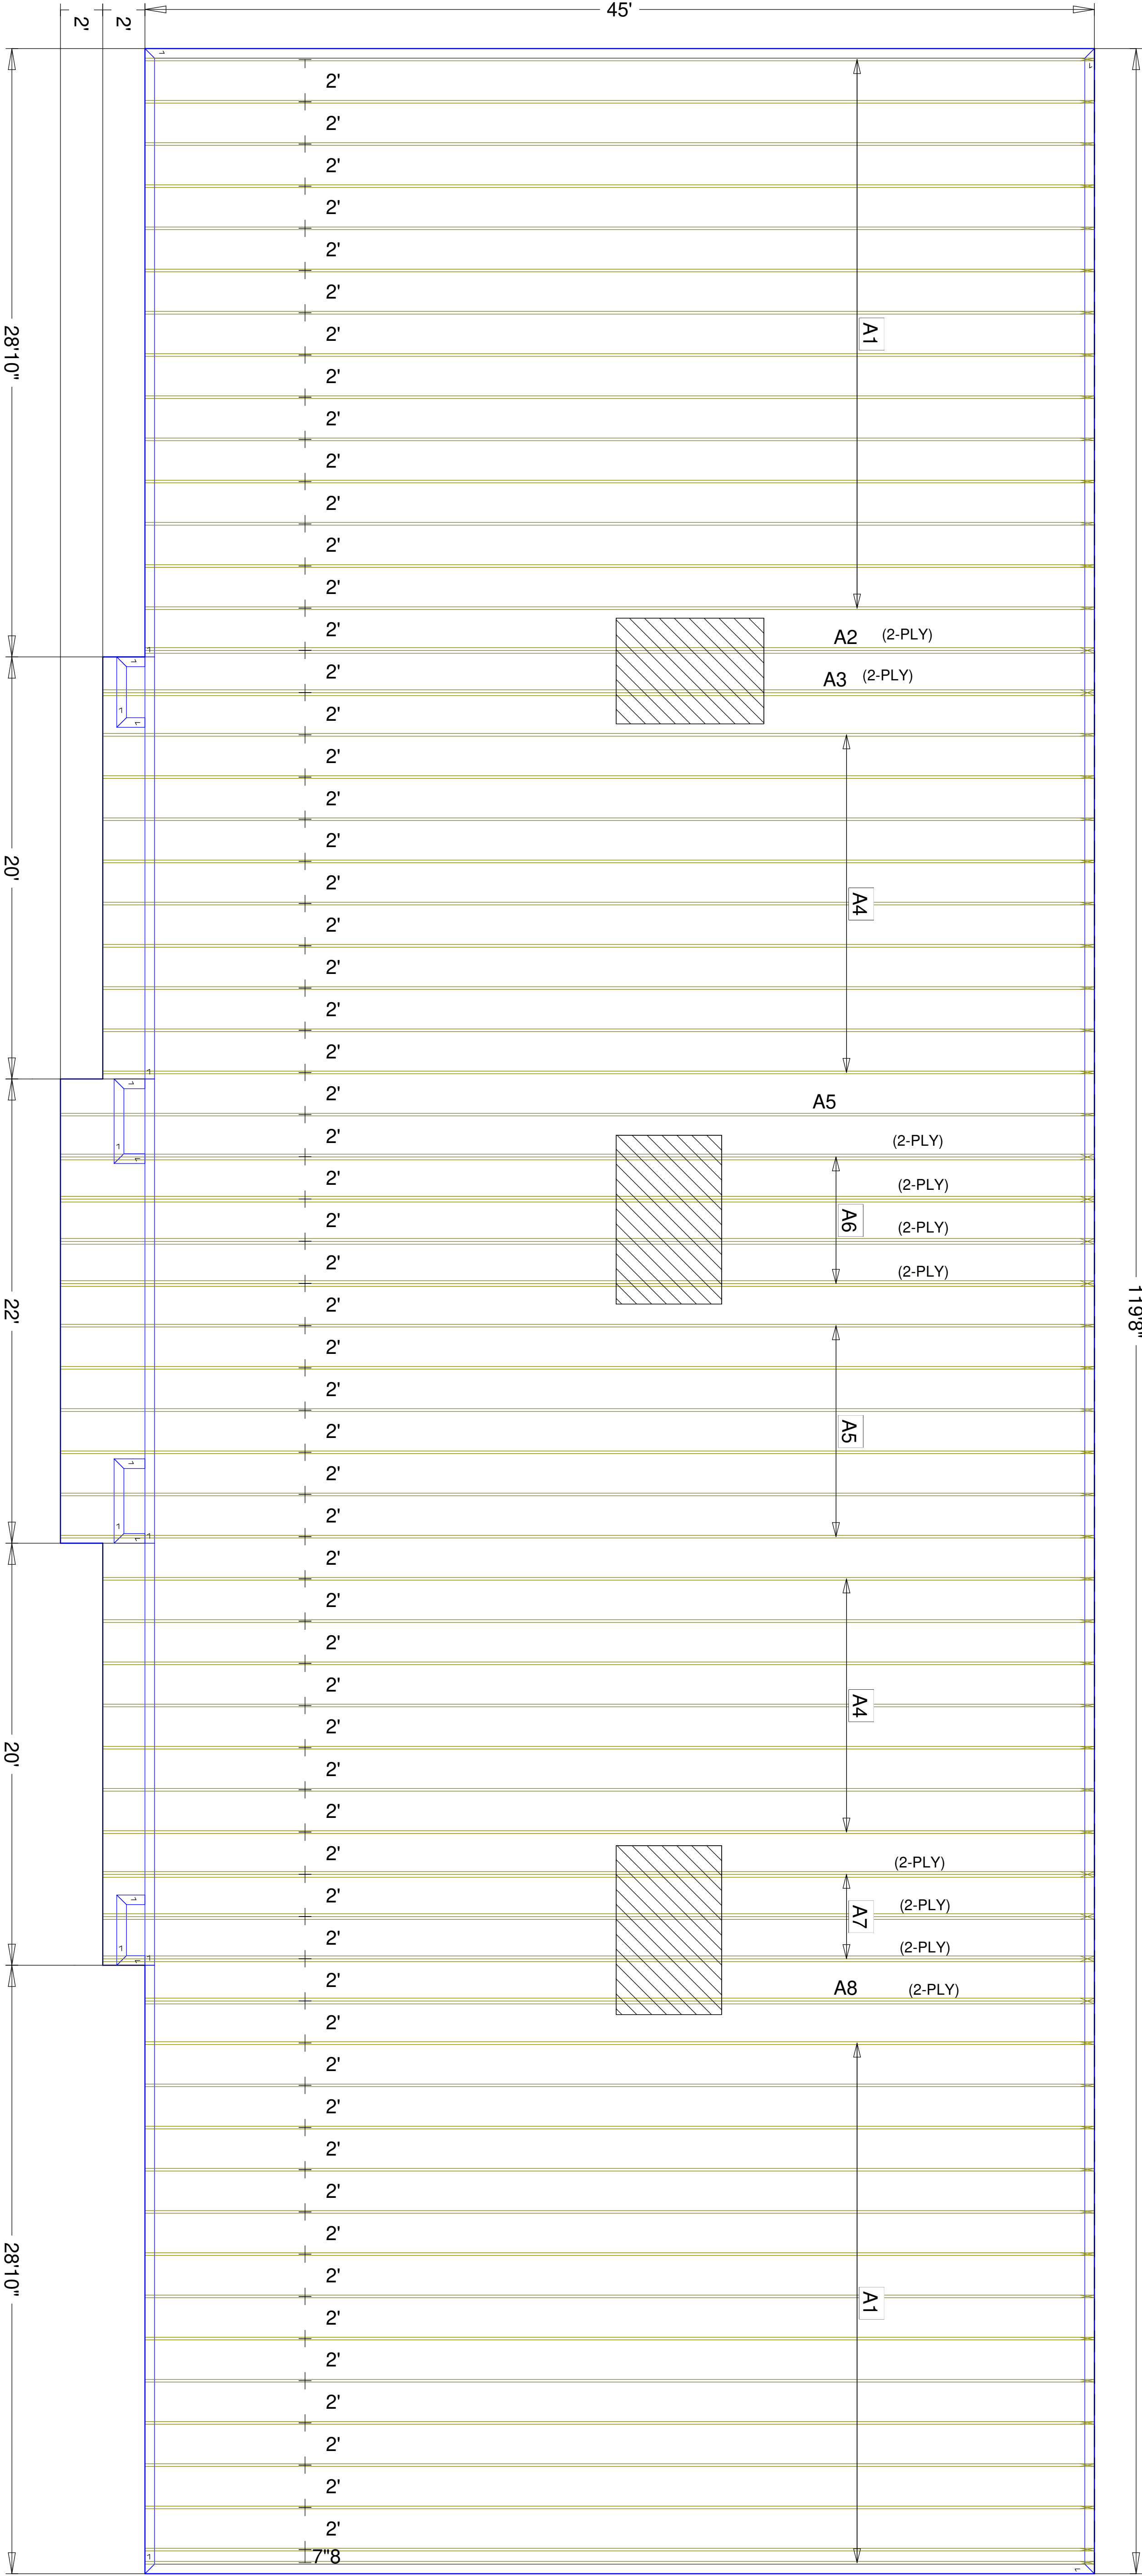

Job Number: DT2555B
Ceiling Level: <Not Found>
SALESMAN: DST

-: Hartland Market
-: Lumber One KC
-: 158th and State Ave.
Date: 11-07-2024
Framer:
Designer: David Taylor

JOB NO:
DT2555B

PAGE NO:

1 OF 1