


ROOF PITCH IS 8/12 ON ALL SIDES WITH A 16 INCH WIDE CANTILEVERED SOFFIT.

ALL WALLS ARE 10-1-2 (EXCEPT AS NOTED)

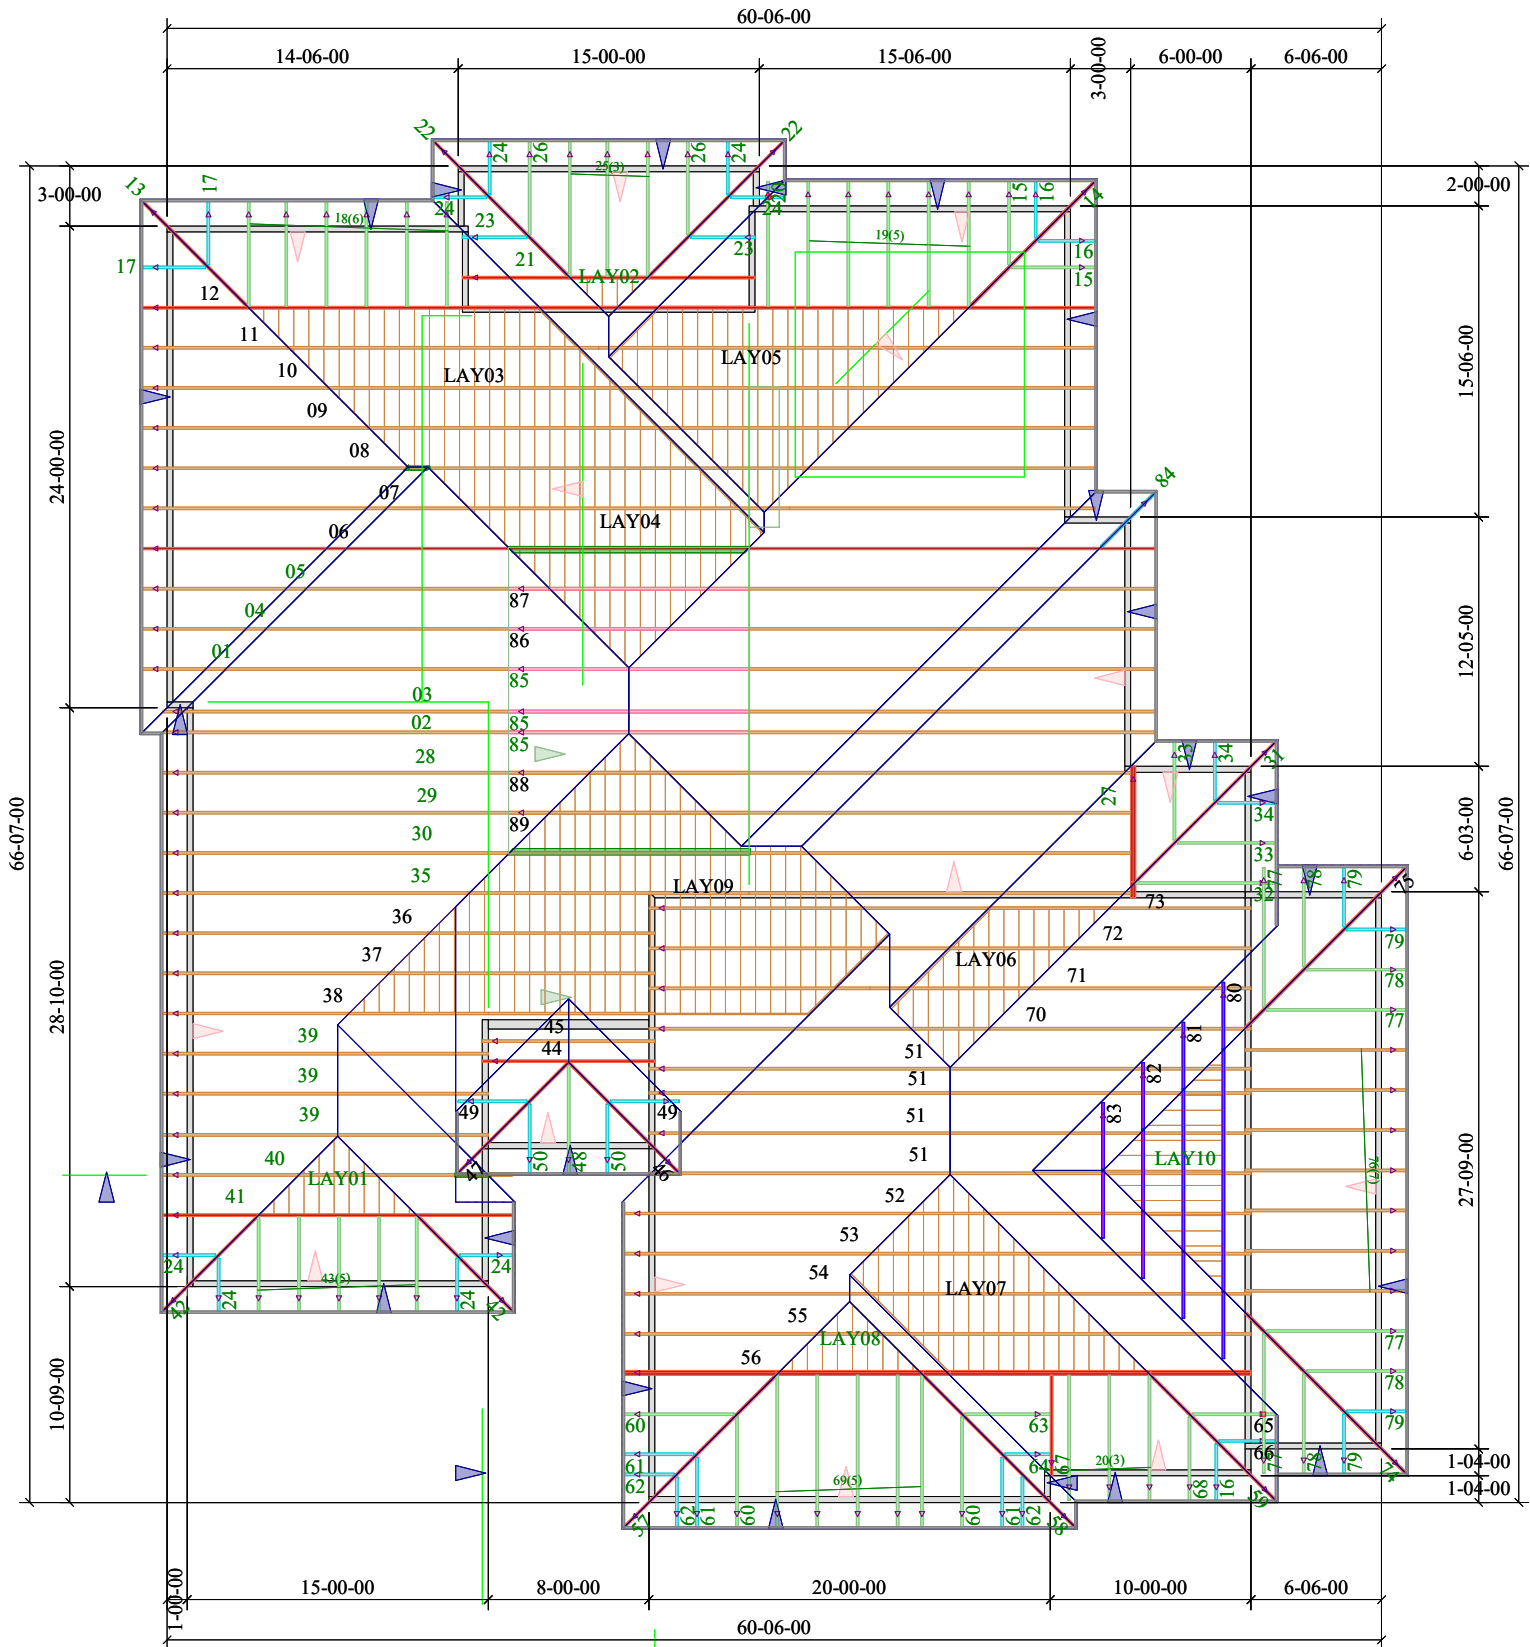

HEARTLAND TRUSS, LLC.
500 MID AMERICA DR.
PLATTSBURG, MO. 64477

P: 816-930-3177

BY: JOHN FITZGERALD

McCRA Y LUMBER / BOSLEY RES.
2117 N.W. O'BRIEN ROAD
LEE'S SUMMIT, MO. 64081

QUOTE: 242042 ROOF LAYOUT

DATE: 11/27/2024