


N↑

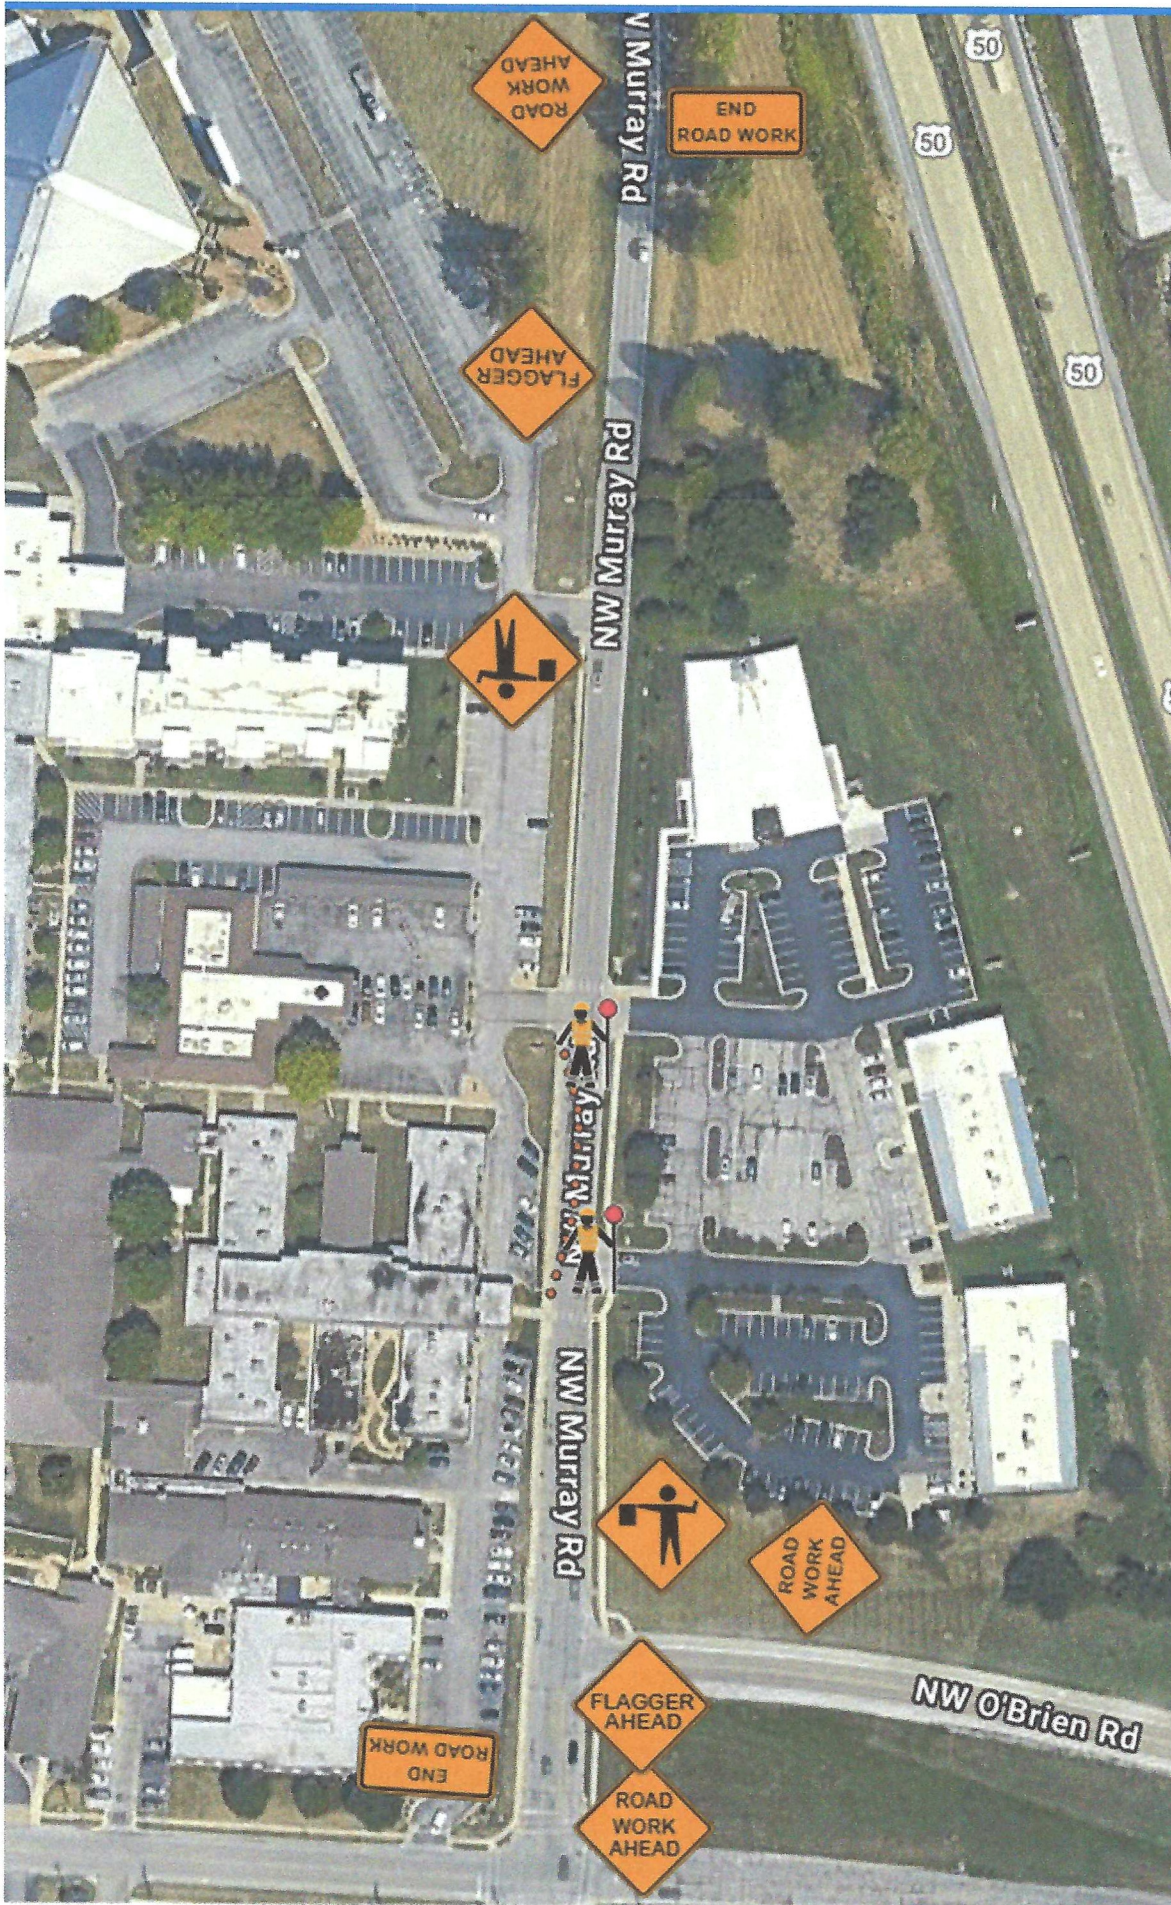

- RWA/ERW
- 250'
- FLAGGER AHD
- 250'
- FLAGGER SYM.
- 250'
- FLAGGER
- 80' Taper
- 100' work area
- 80' Taper
- FLAGGER
- FLAGGER SYM
- 200'
- FLAGGER AHD
- 200'
- RWA