


**SUMMARY**

11 - Road Work Ahead
1 - Reverse Curve Left
1 - Reverse Curve Right
1 - Center Lane Closed Ahead
15 - Keep Right
110 - Cones/Delineator



MHT: #7
Drawn by: Amy Tegtmeier
Foreman: Dennis Rumback
Setup: 03/06/24
WO#: 24232997-805127
Job#: 1112305101

Setup / Billing Detail:
-Single Lane Closure Set Up - TC1
-Additional Signs - TC11 - Qty 9
-Additional Cones/Delineators - TC9/TC10 - 70 Qty

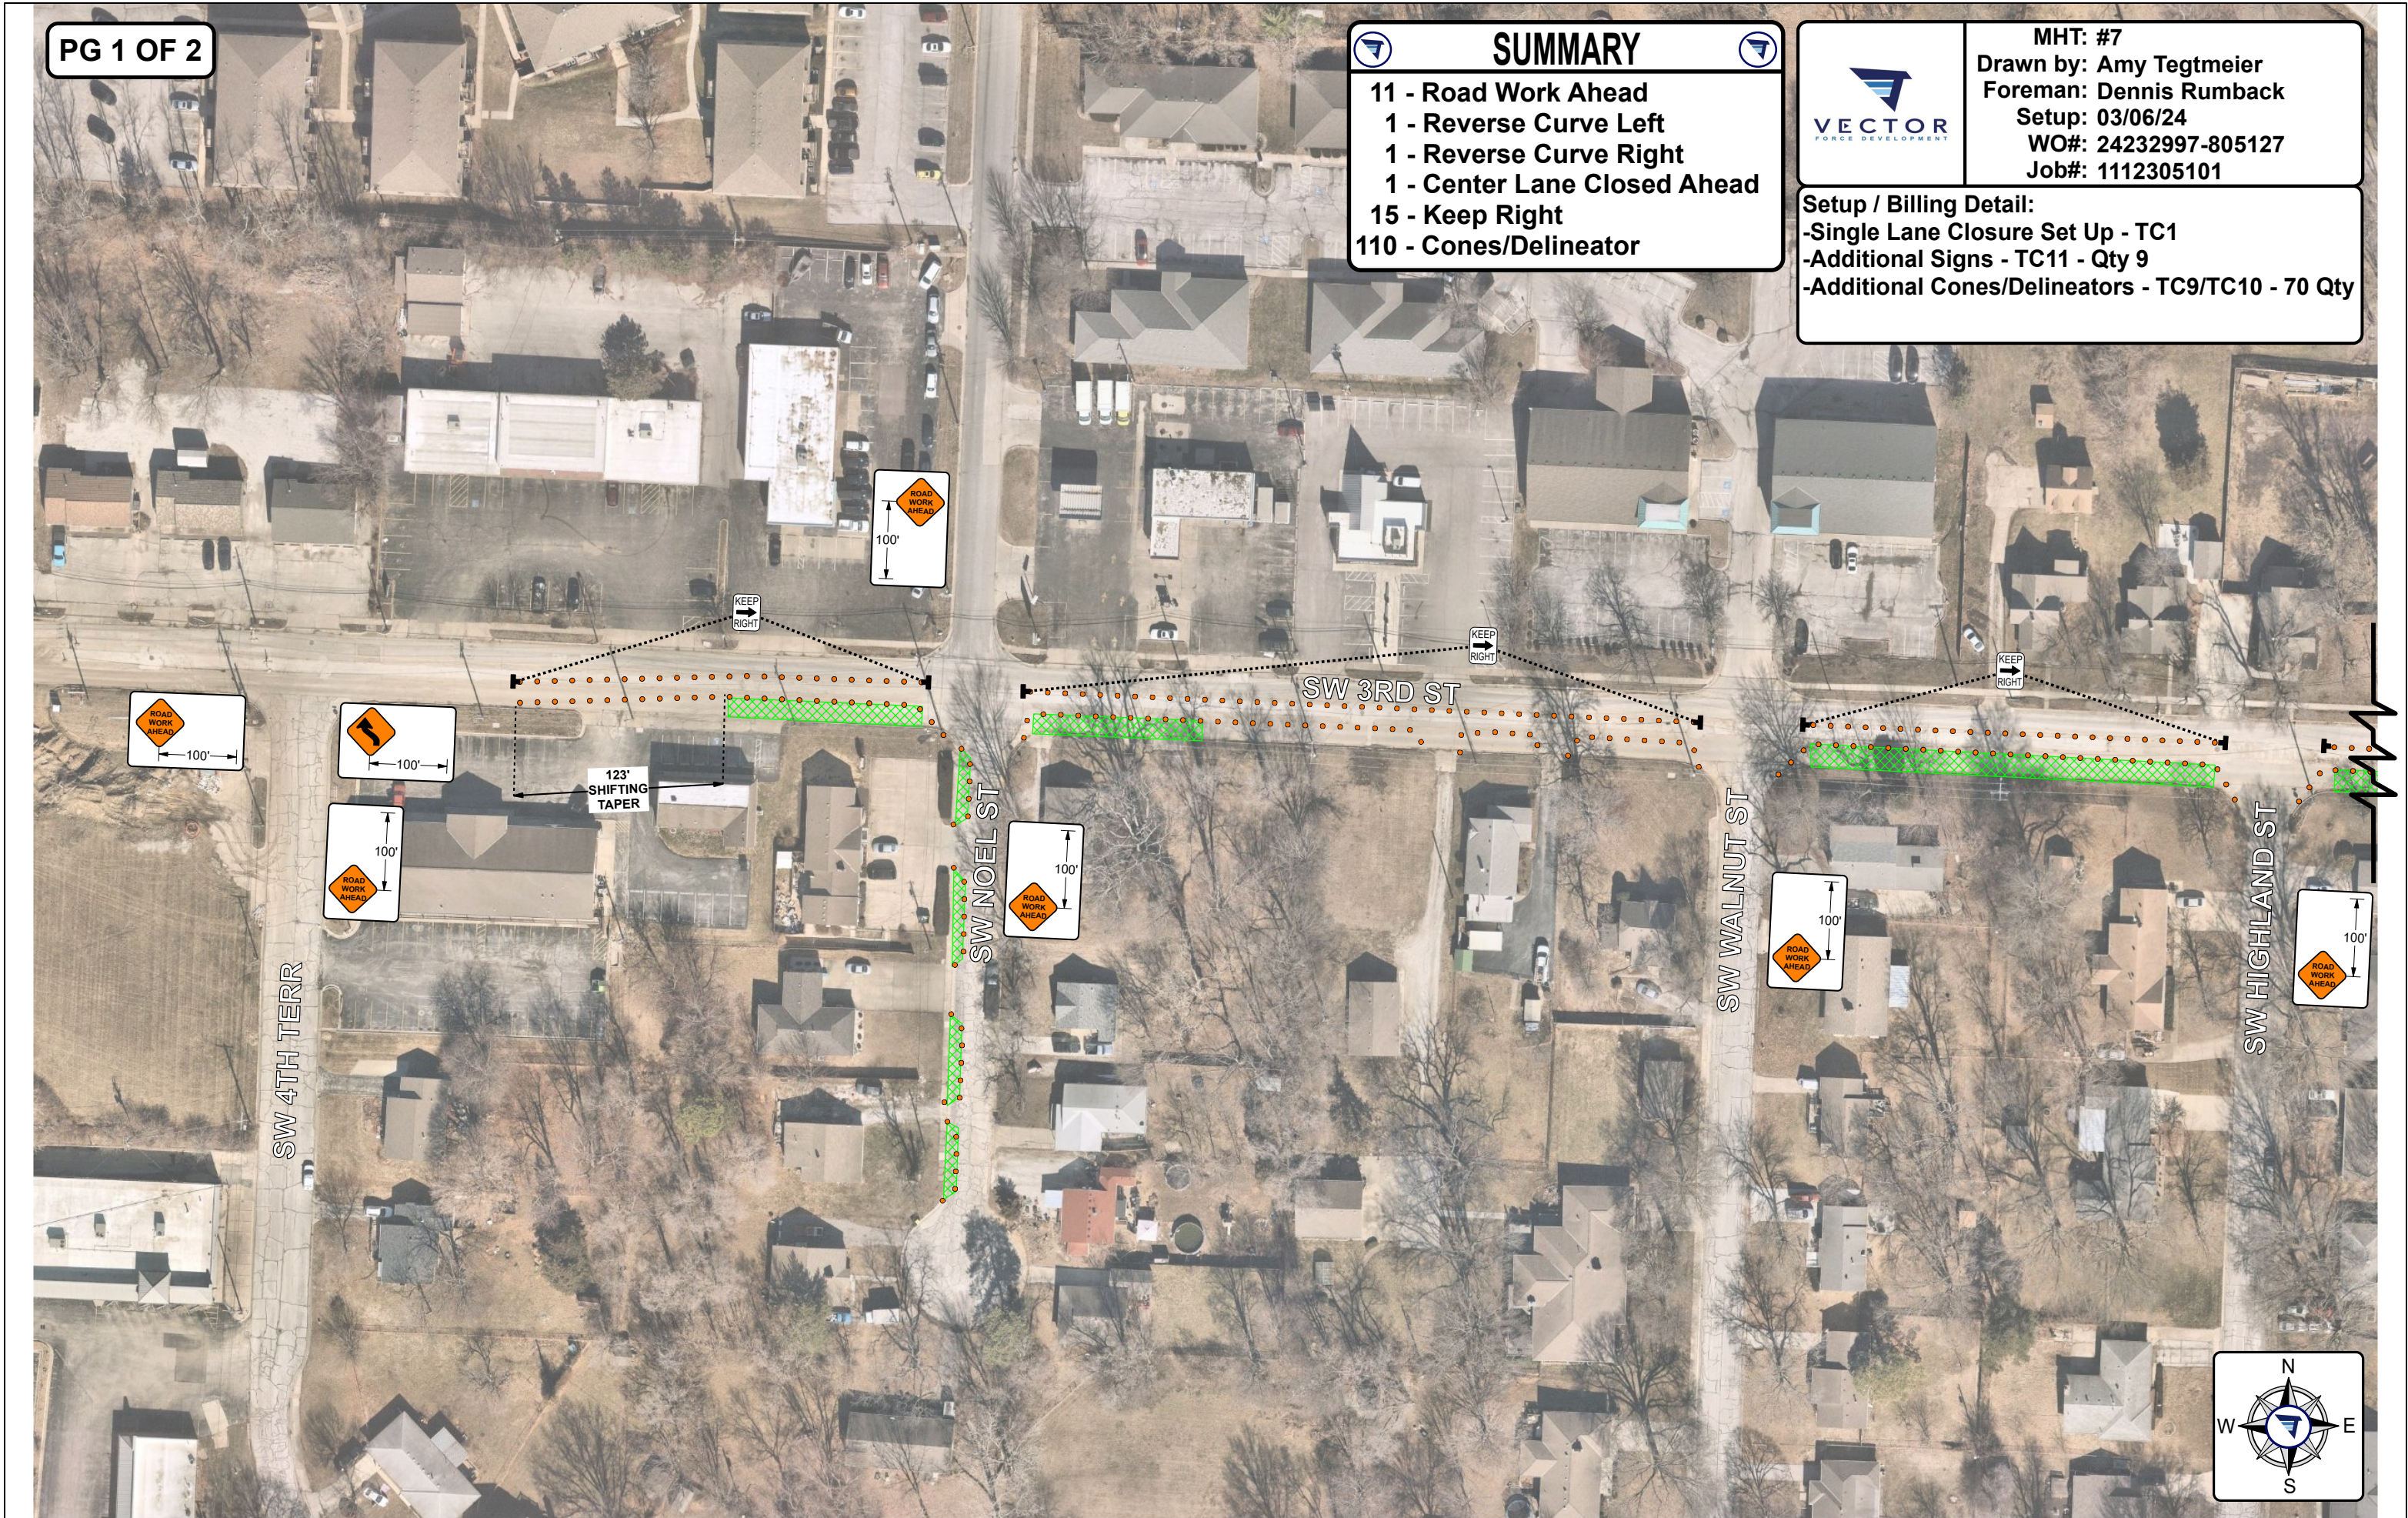



MHT: #7
Drawn by: Amy Tegtmeier
Foreman: Dennis Rumback
Setup: 03/06/24
WO#: 24232997-805127
Job#: 1112305101

Setup / Billing Detail:
-SEE PAGE 1

