

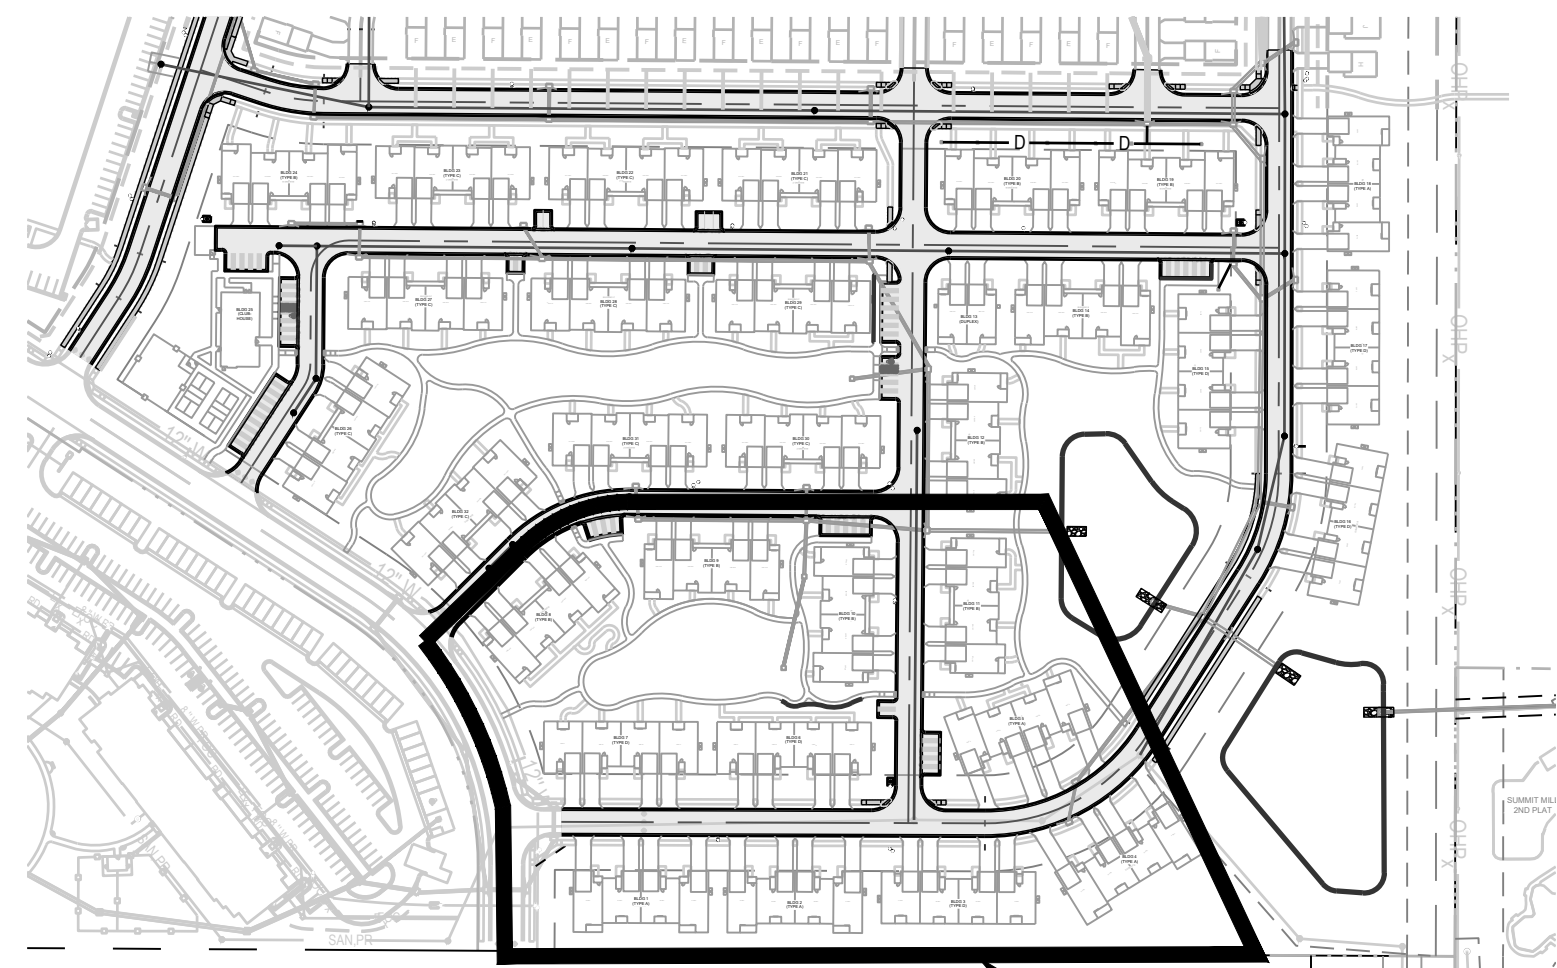


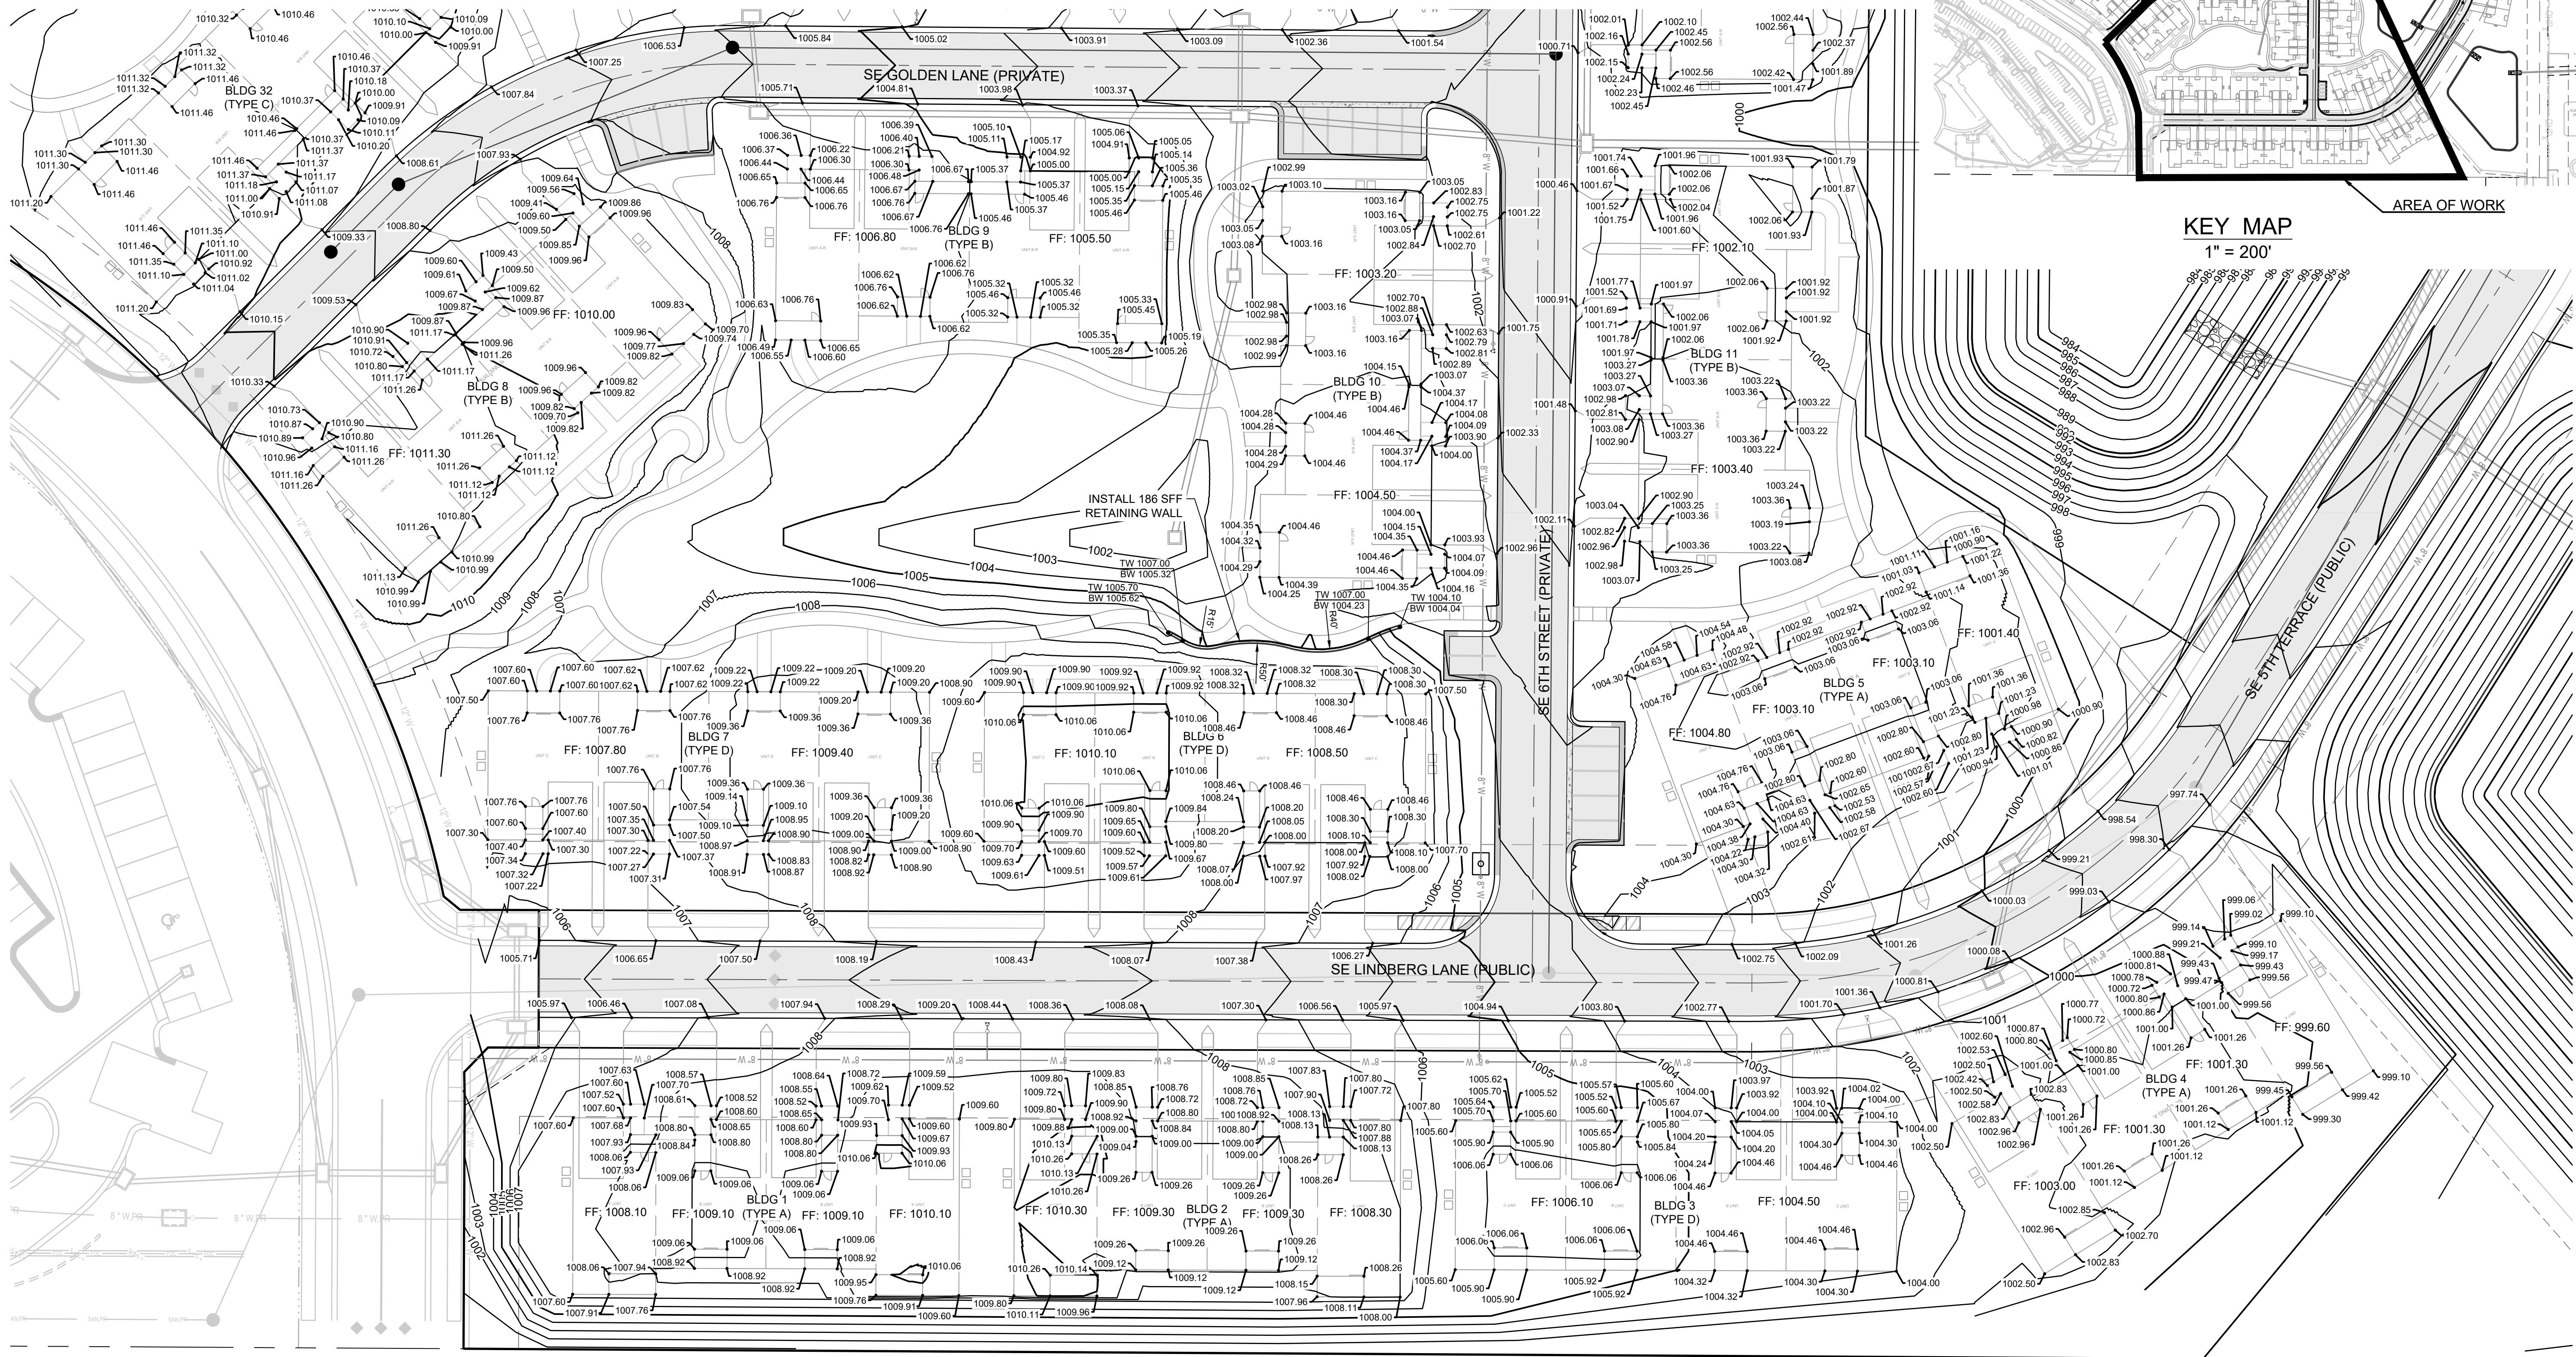

KEY MAP
1" = 200'

AREA OF WORK

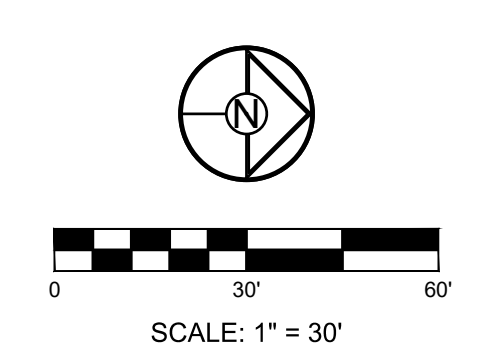

SCHLAGEL
ENGINEERS PLANNERS SURVEYORS LANDSCAPE ARCHITECTS
14920 West 107th Street • Lenexa, Kansas 66215
(913) 492-5158 • Fax: (913) 492-8400
WWW.SCHLAGELASSOCIATES.COM
Missouri State Certificates of Authority
#E2002003600-F #LAC2001005237 #LS200200859-F

PREPARED BY:

08.23.2023

SCHLAGEL & ASSOCIATES, P.A.


REUNION AT BLACKWELL
FINAL DEVELOPMENT PLAN
SE SHENANDOAH DRIVE LEE'S SUMMIT, MO

REVISION DATE	DESCRIPTION
05/05/23	PER CITY COMMENTS
06/27/23	PER CITY COMMENTS
08/24/23	PER CITY COMMENTS
09/03/2023	DATE PREPARED
09/03/2023	PROJ. NUMBER: 22-597


DRAWN BY: TRC
CHECKED BY: MAB
DATE PREPARED: 09/03/2023
PROJ. NUMBER: 22-597

SPOT
ELEVATIONS -
BUILDINGS

SHEET
C207

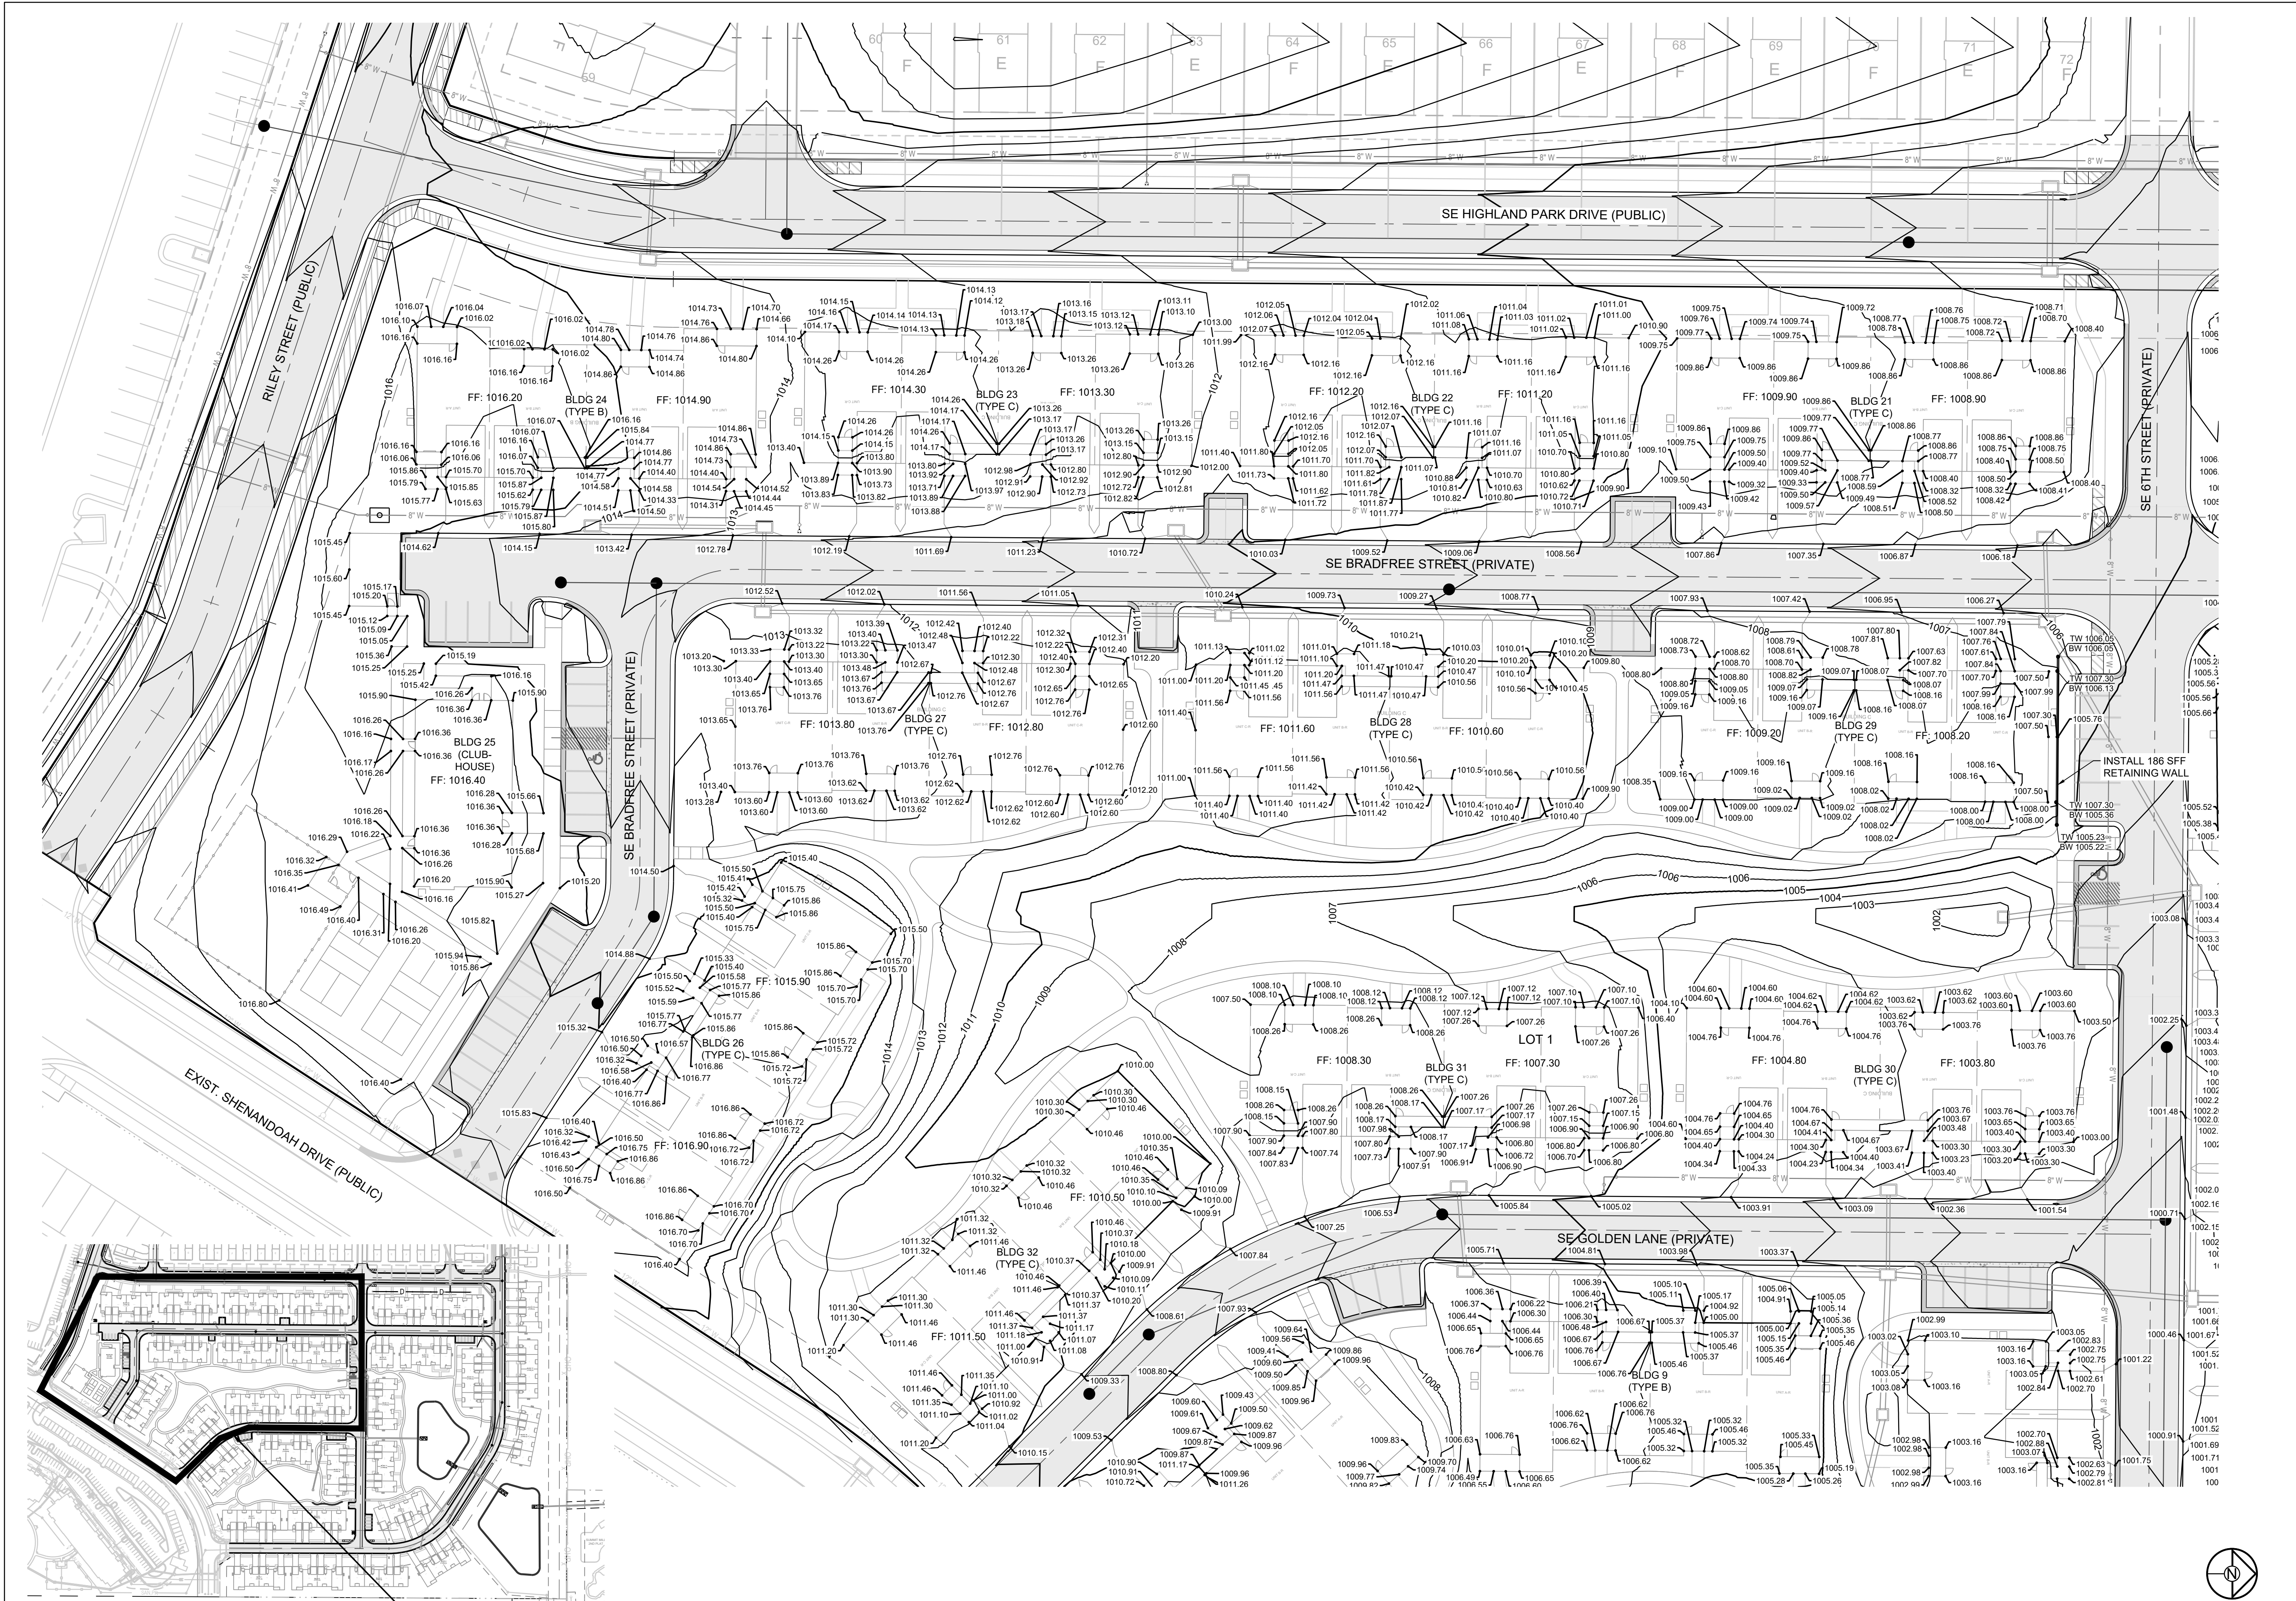

KEY MAP
1" = 200'
AREA OF WORK

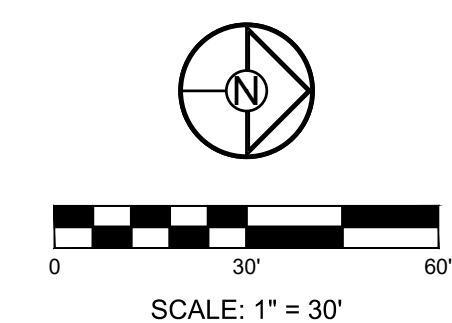

SCHLAGEL
ENGINEERS PLANNERS SURVEYORS LANDSCAPE ARCHITECTS
14920 West 107th Street • Lenexa, Kansas 66215
(913) 492-5158 • Fax: (913) 492-8400
WWW.SCHLAGELASSOCIATES.COM
Missouri State Certificate of Authority
#E2002003600-F #LAC2001005237 #LS200200859-F

PREPARED BY:

STATE OF MISSOURI
MARK ALLEN BREUER
JANUARY
PE-2003007268
08.23.2023


SCHLAGEL & ASSOCIATES, P.A.

REUNION AT BLACKWELL
FINAL DEVELOPMENT PLAN
SE SHENANDOAH DRIVE LEE'S SUMMIT, MO

REVISION DATE	DESCRIPTION
05/05/23	PER CITY COMMENTS
06/27/23	PER CITY COMMENTS
08/24/23	PER CITY COMMENTS
09/03/23	DATE PREPARED
03/03/2023	PROJ. NUMBER:
22-597	


SPOT
ELEVATIONS -
BUILDINGS

SHEET
C208

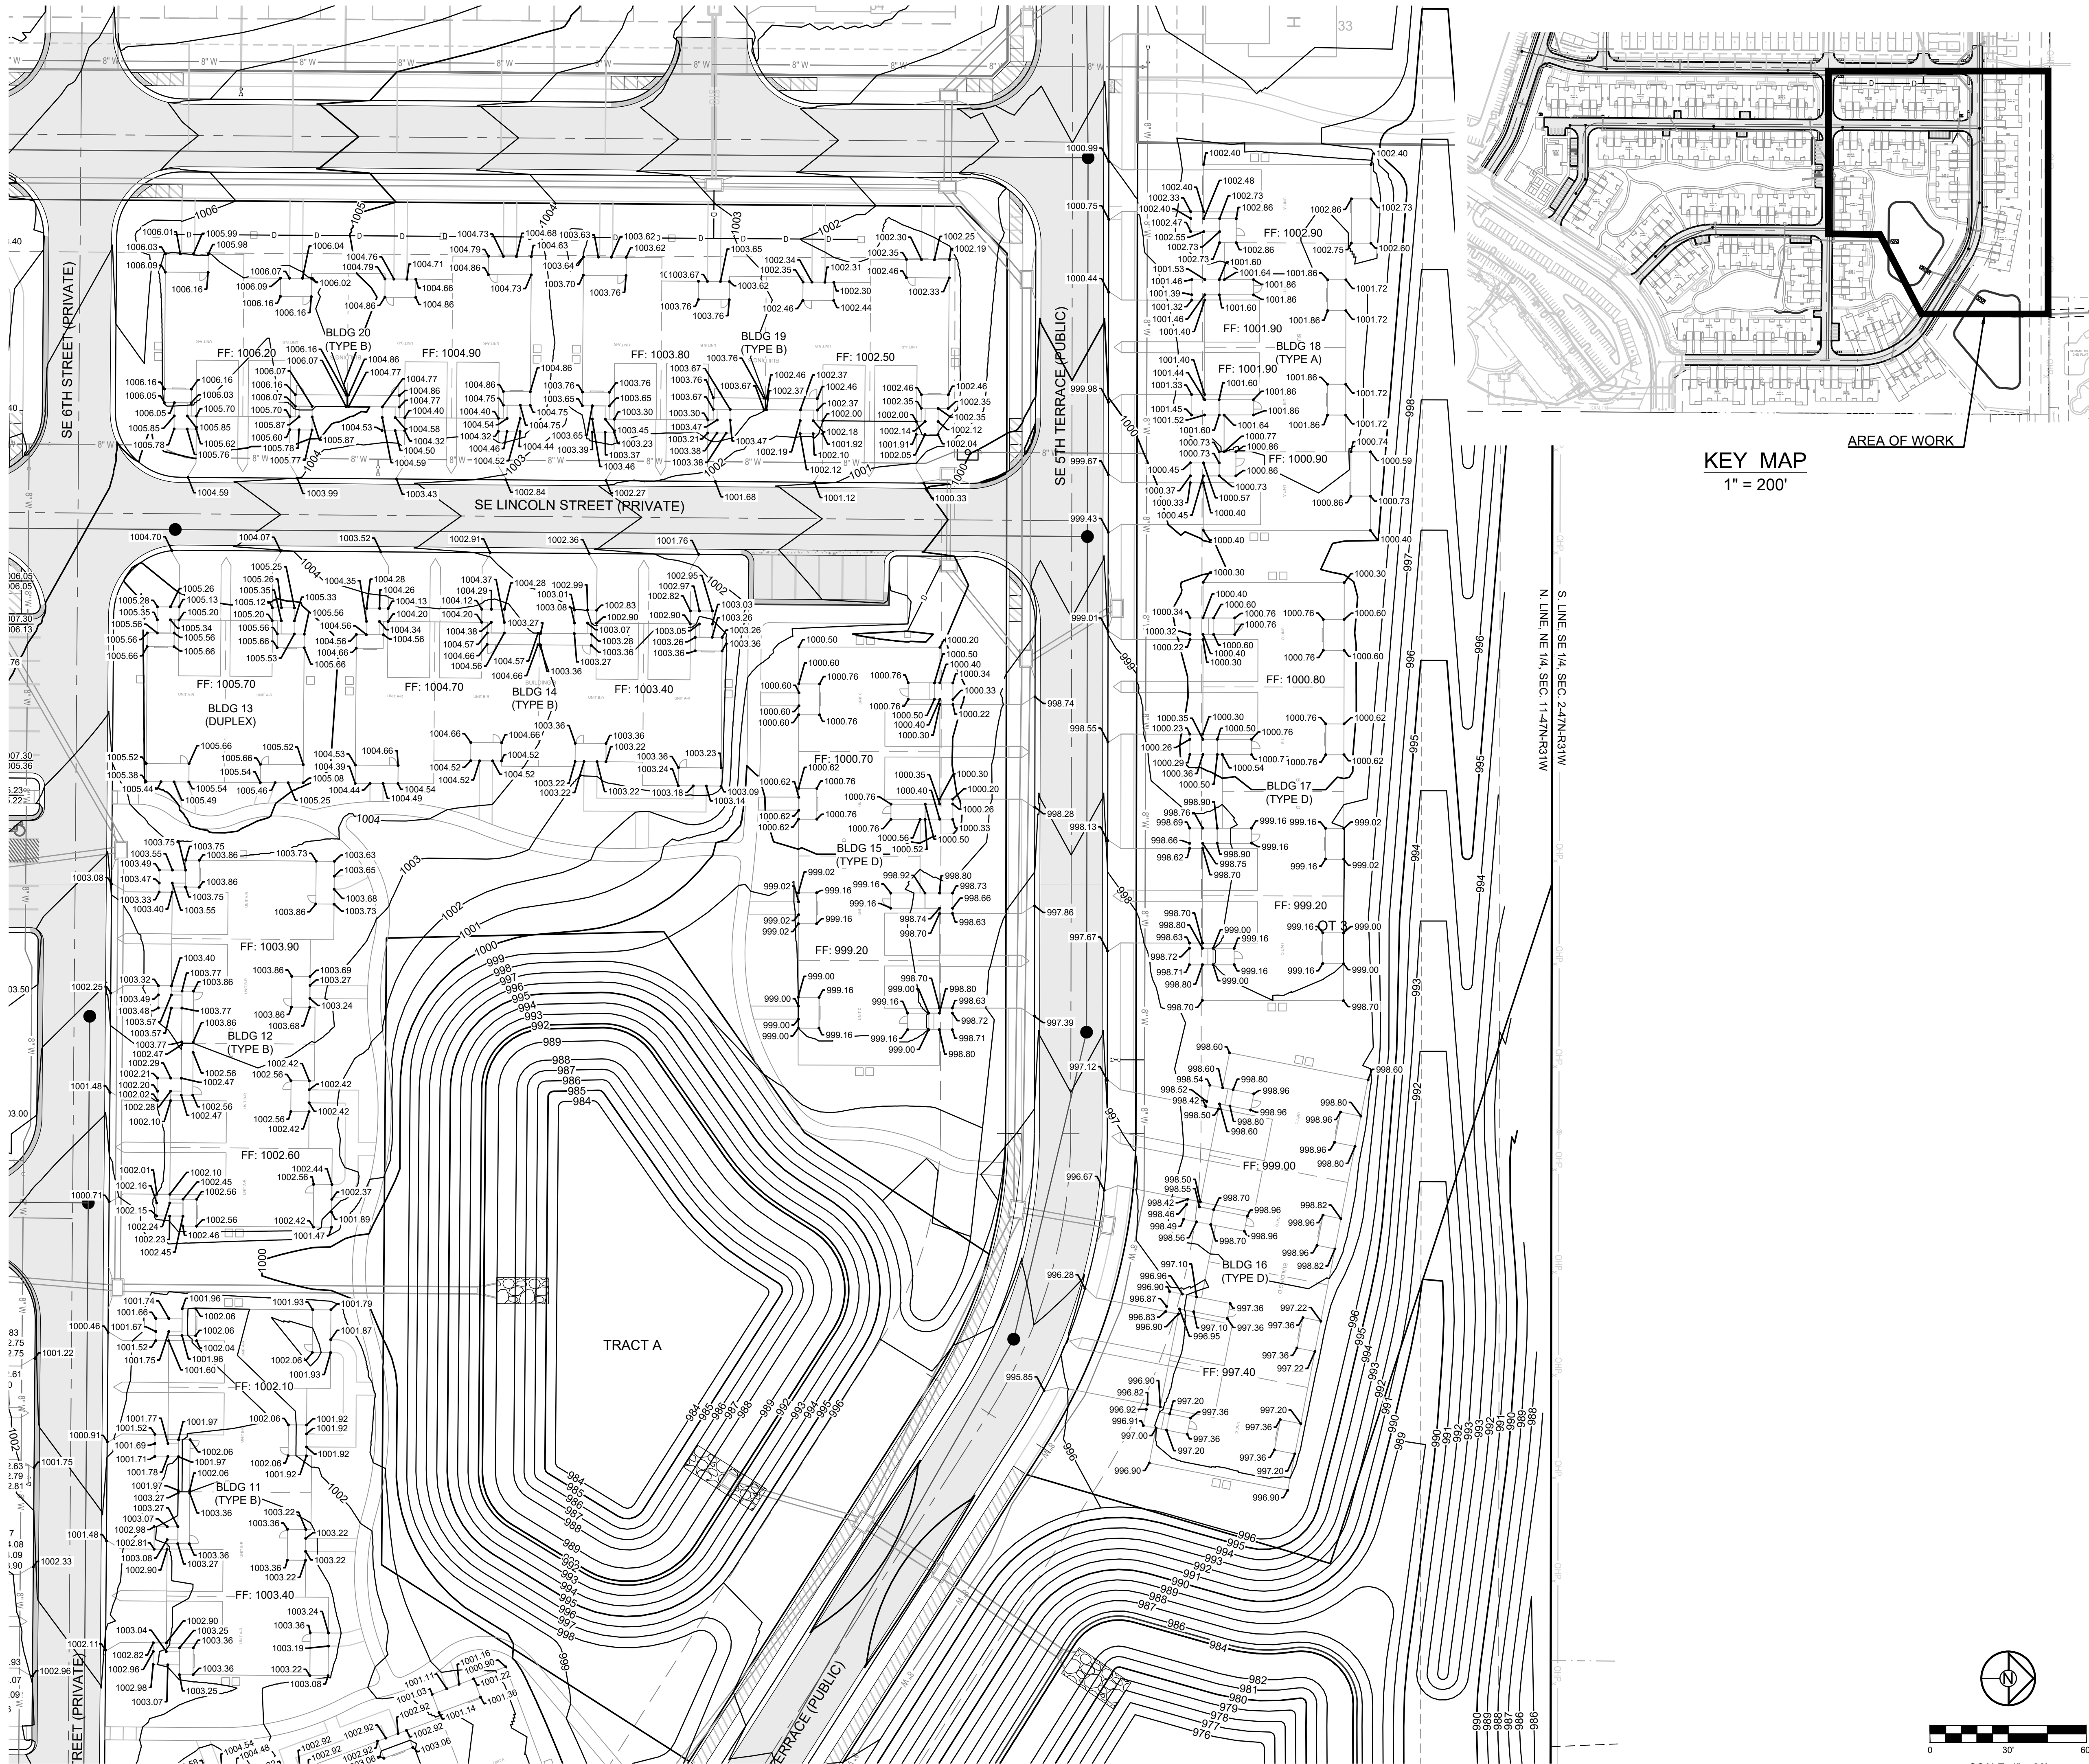

KEY MAP
1" = 200'

AREA OF WORK

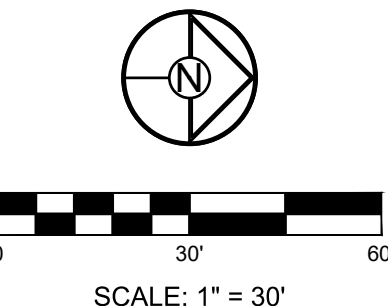

SCHLAGEL
ENGINEERS PLANNERS SURVEYORS LANDSCAPE ARCHITECTS
14920 West 107th Street • Lenexa, Kansas 66215
(913) 492-5158 • Fax: (913) 492-8400
WWW.SCHLAGELASSOCIATES.COM
Missouri State Certificates of Authority
#E2002003600F #LAC2001005237 #LS200200859F

PREPARED BY:

08.23.2023

SCHLAGEL & ASSOCIATES, P.A.

REUNION AT BLACKWELL
FINAL DEVELOPMENT PLAN

SE SHENANDOAH DRIVE LEE'S SUMMIT, MO

REVISION DATE	DESCRIPTION
05/05/23	PER CITY COMMENTS
06/27/23	PER CITY COMMENTS
08/24/23	PER CITY COMMENTS
09/03/2023	DATE PREPARED
22-597	PROJ. NUMBER

DRAWN BY: TRC	CHECKED BY: MAB	DATE PREPARED: 09/03/2023	PROJ. NUMBER: 22-597
------------------	--------------------	------------------------------	-------------------------

SHEET C209

SPOT
ELEVATIONS -
BUILDINGS