
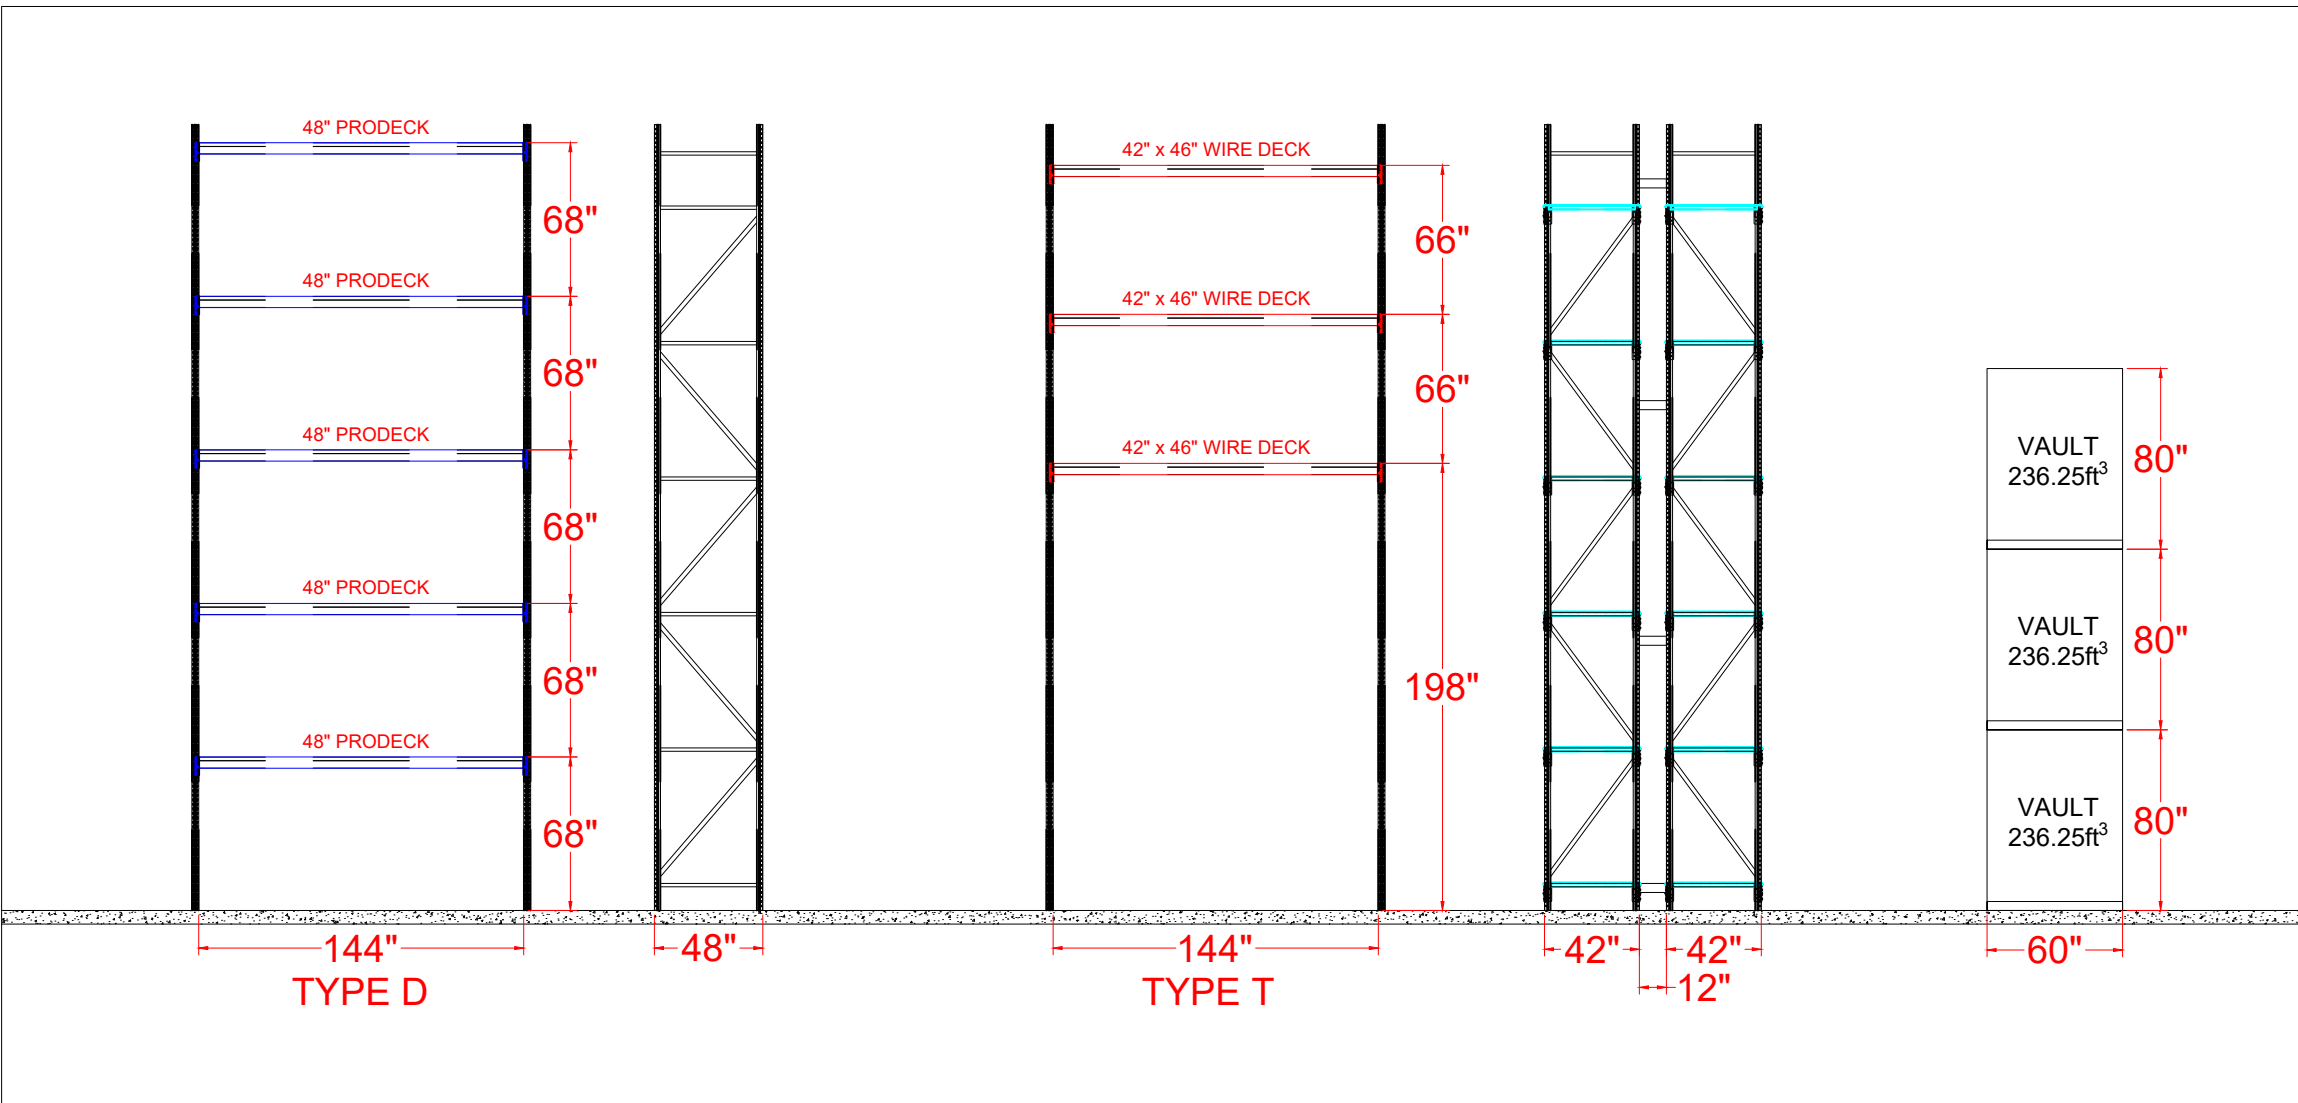
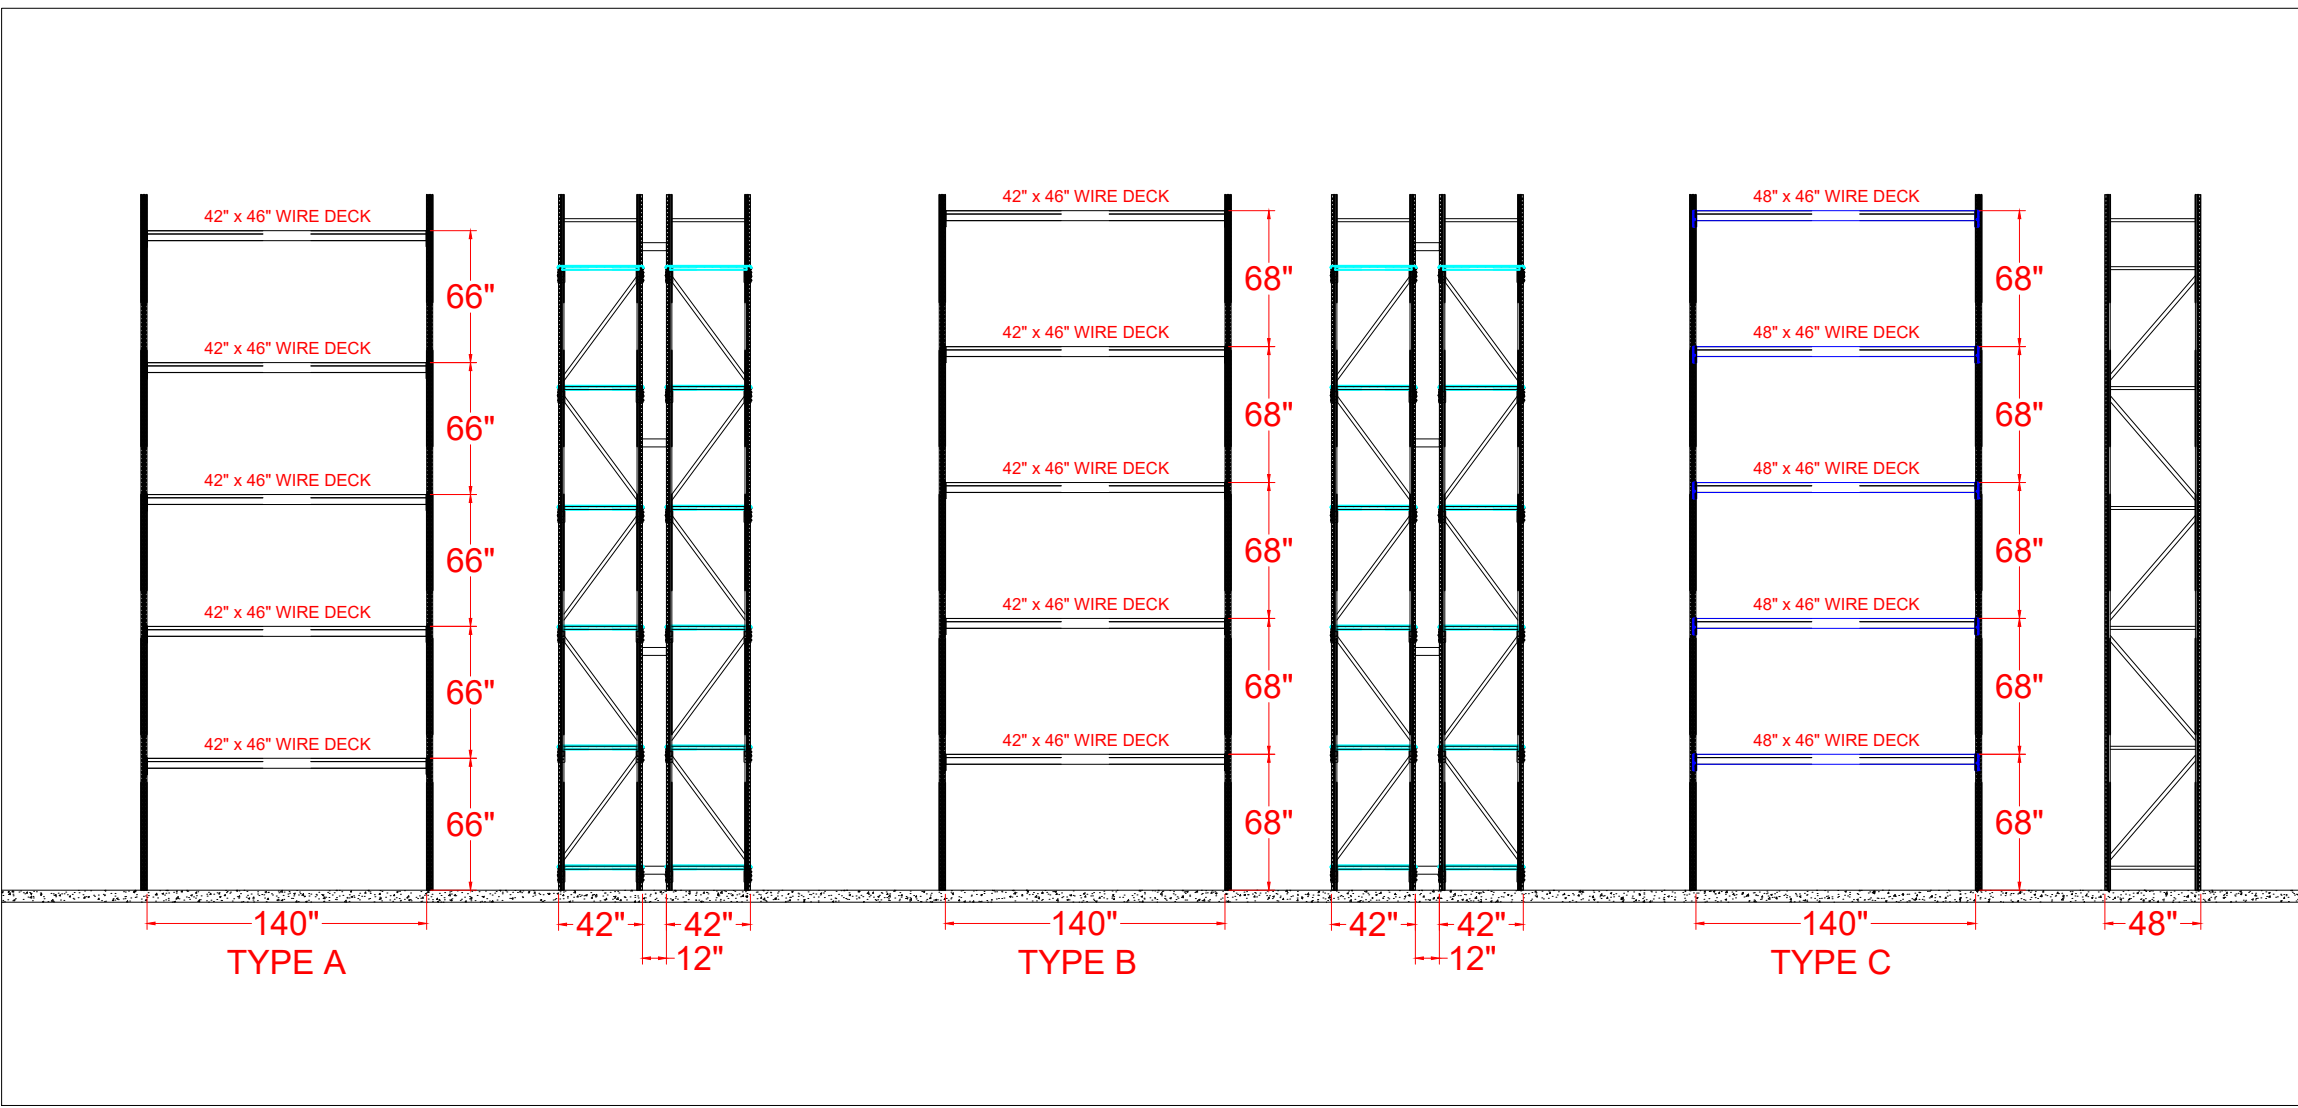


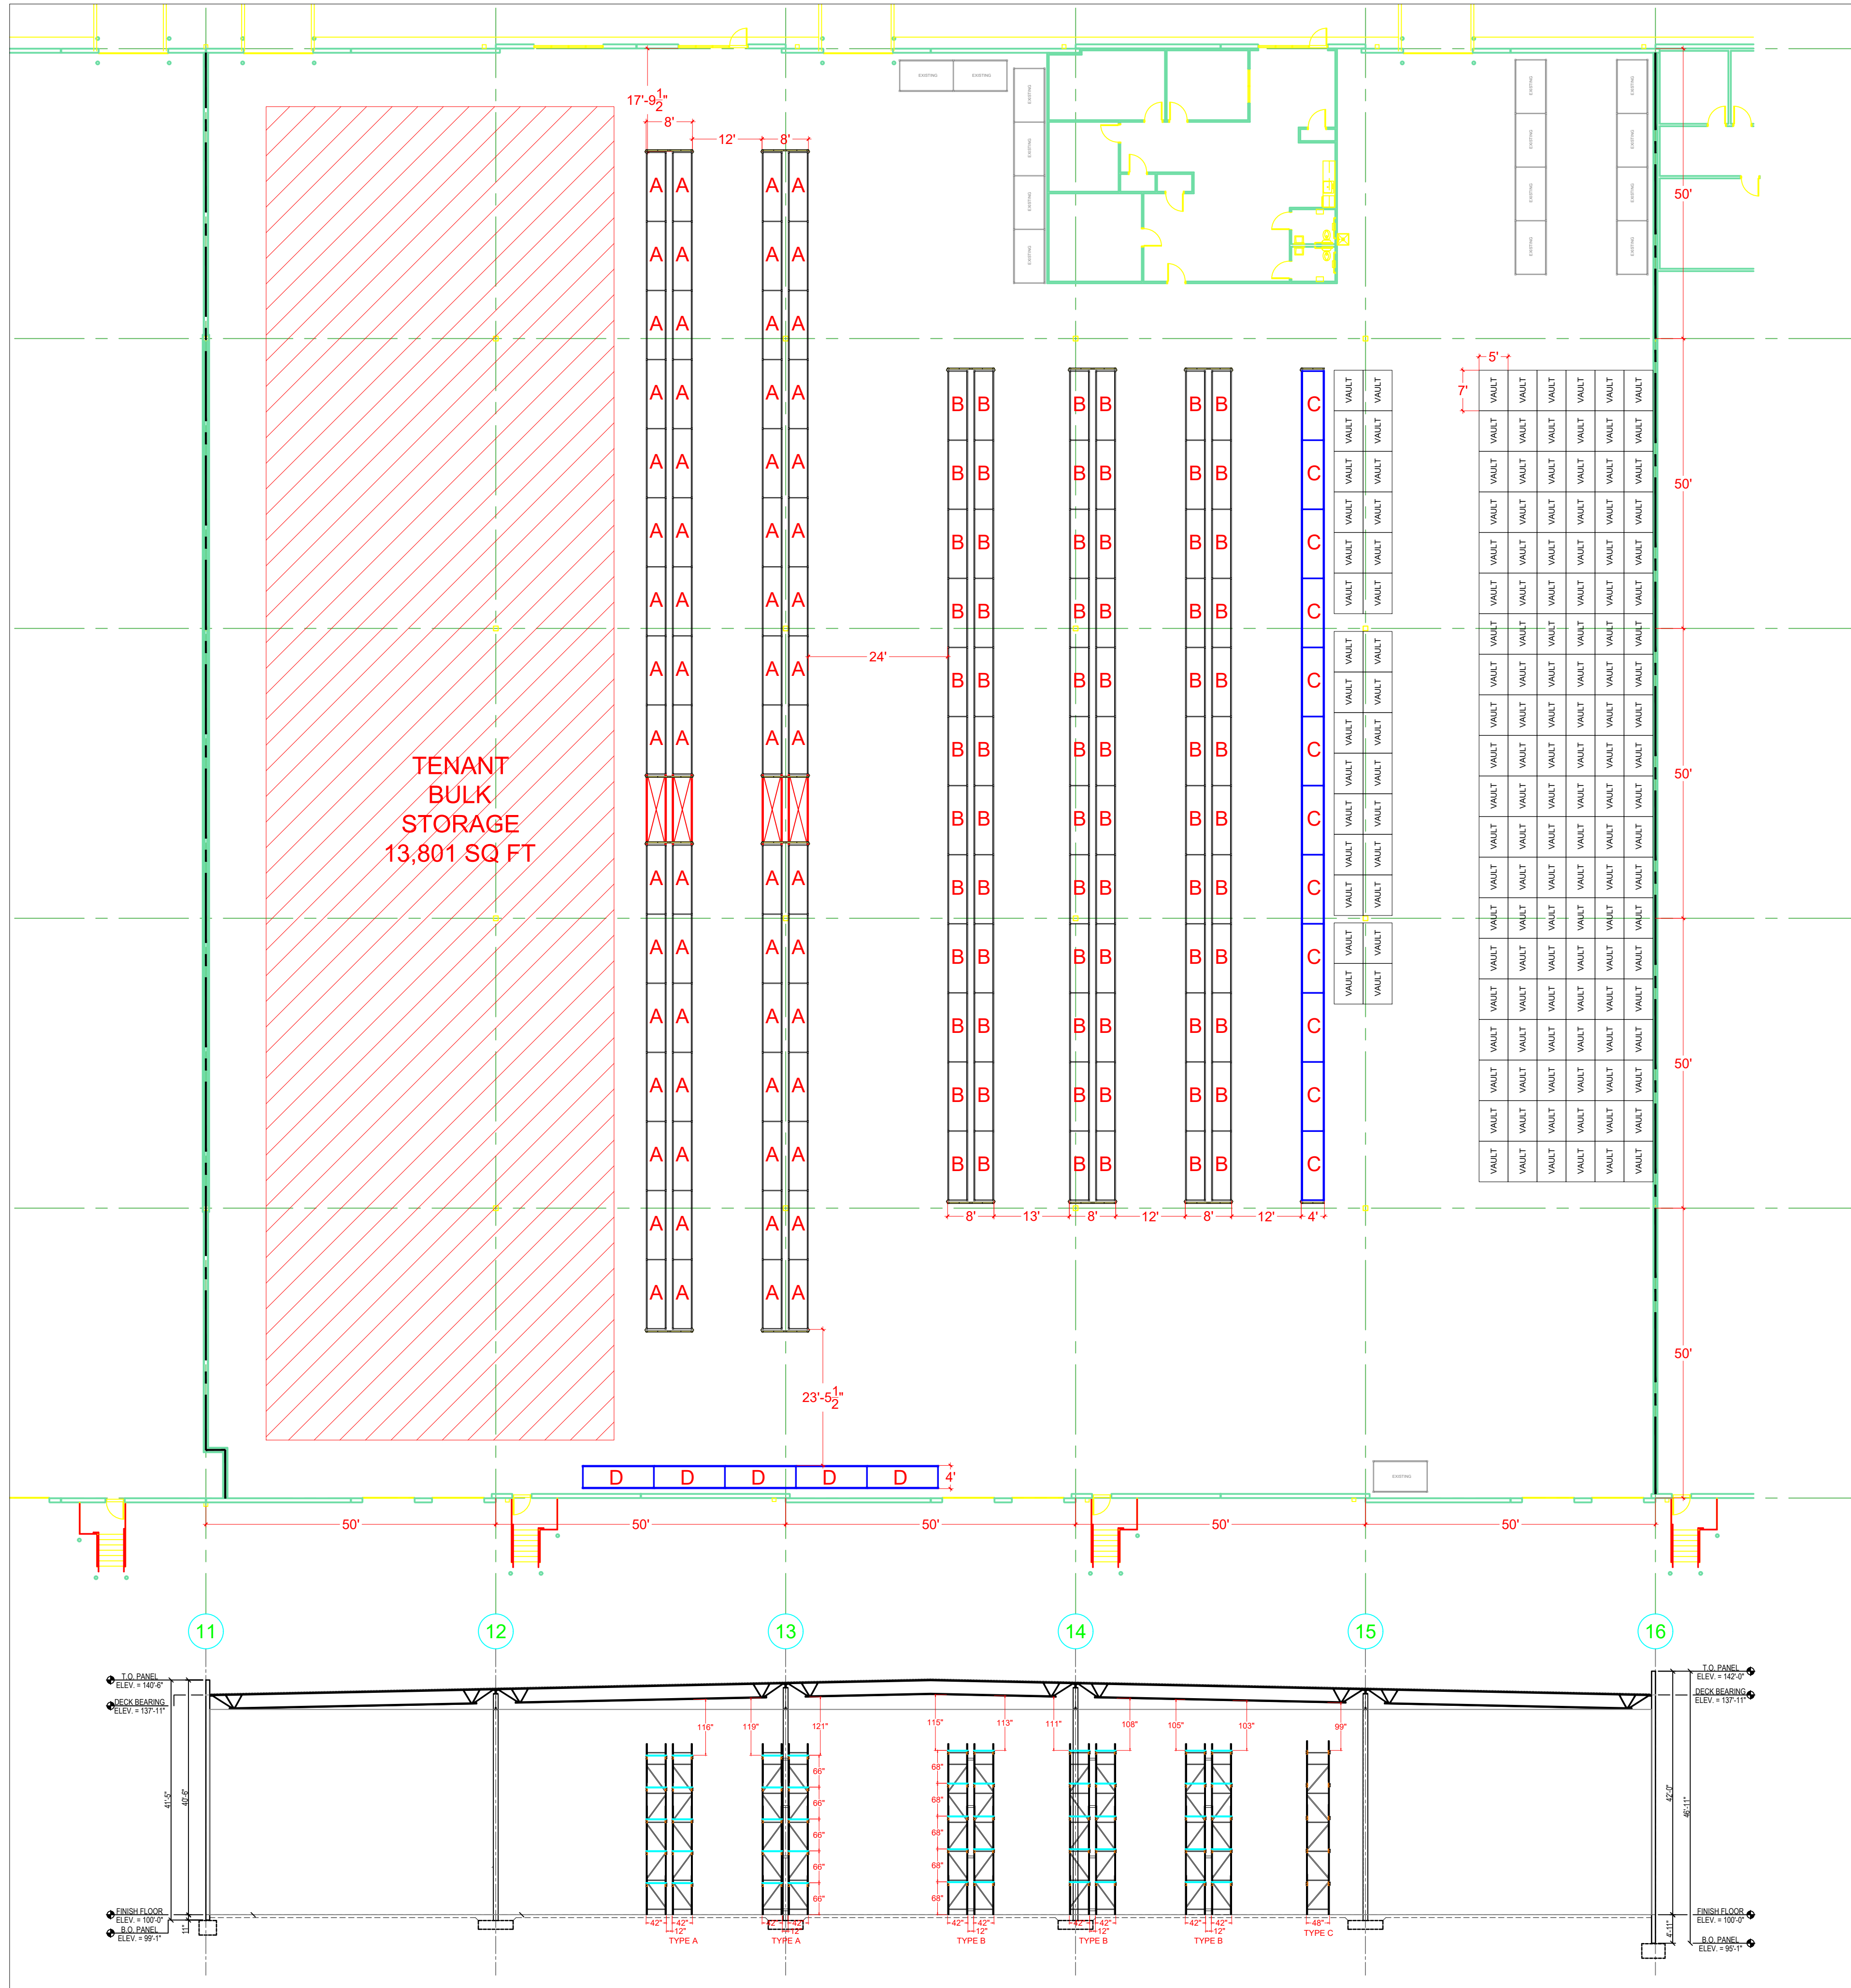

SCALE: 1/16" = 1'-0"
SHEET: ARCH D

PROJECT NOTES:

- 148EA - 140" SECTIONS
- 5EA - 144" SECTIONS
- 150EA - 42" x 29' UPRIGHTS
- 19EA - 48" x 30' UPRIGHTS
- 1480EA - 140" BEAMS
- 74EA - 144" BEAMS
- 2,076EA - 42" x 46" WIRE DECKS
- 180EA - 48" x 46" WIRE DECK
- 450EA - VAULTS 60x84x80t (3 HIGH)
- 105,000 CU. FT VAULT STORAGE
- 17,648 SQFT RACKING

TOTAL PALLET POSITIONS

2,778



JOHNSON MOVING & STORAGE
KANSAS CITY, MO

REVISIONS					
REV	DATE	DESCRIPTION	BY	CHKD	APPD
REV1					
REV2					
REV3					
REV4					
REV5					

PROJECT NUMBER: _____

DATE: 12/30/2024

DRAWN BY: SS CHECKED BY: JC

SHEET TITLE: RACK LAYOUT

SHEET NUMBER: 1