


RELEASE FOR CONSTRUCTION
AS NOTED ON PLANS REVIEW
DEVELOPMENT SERVICES
LEE'S SUMMIT, MISSOURI
03/29/2022 8:23:10

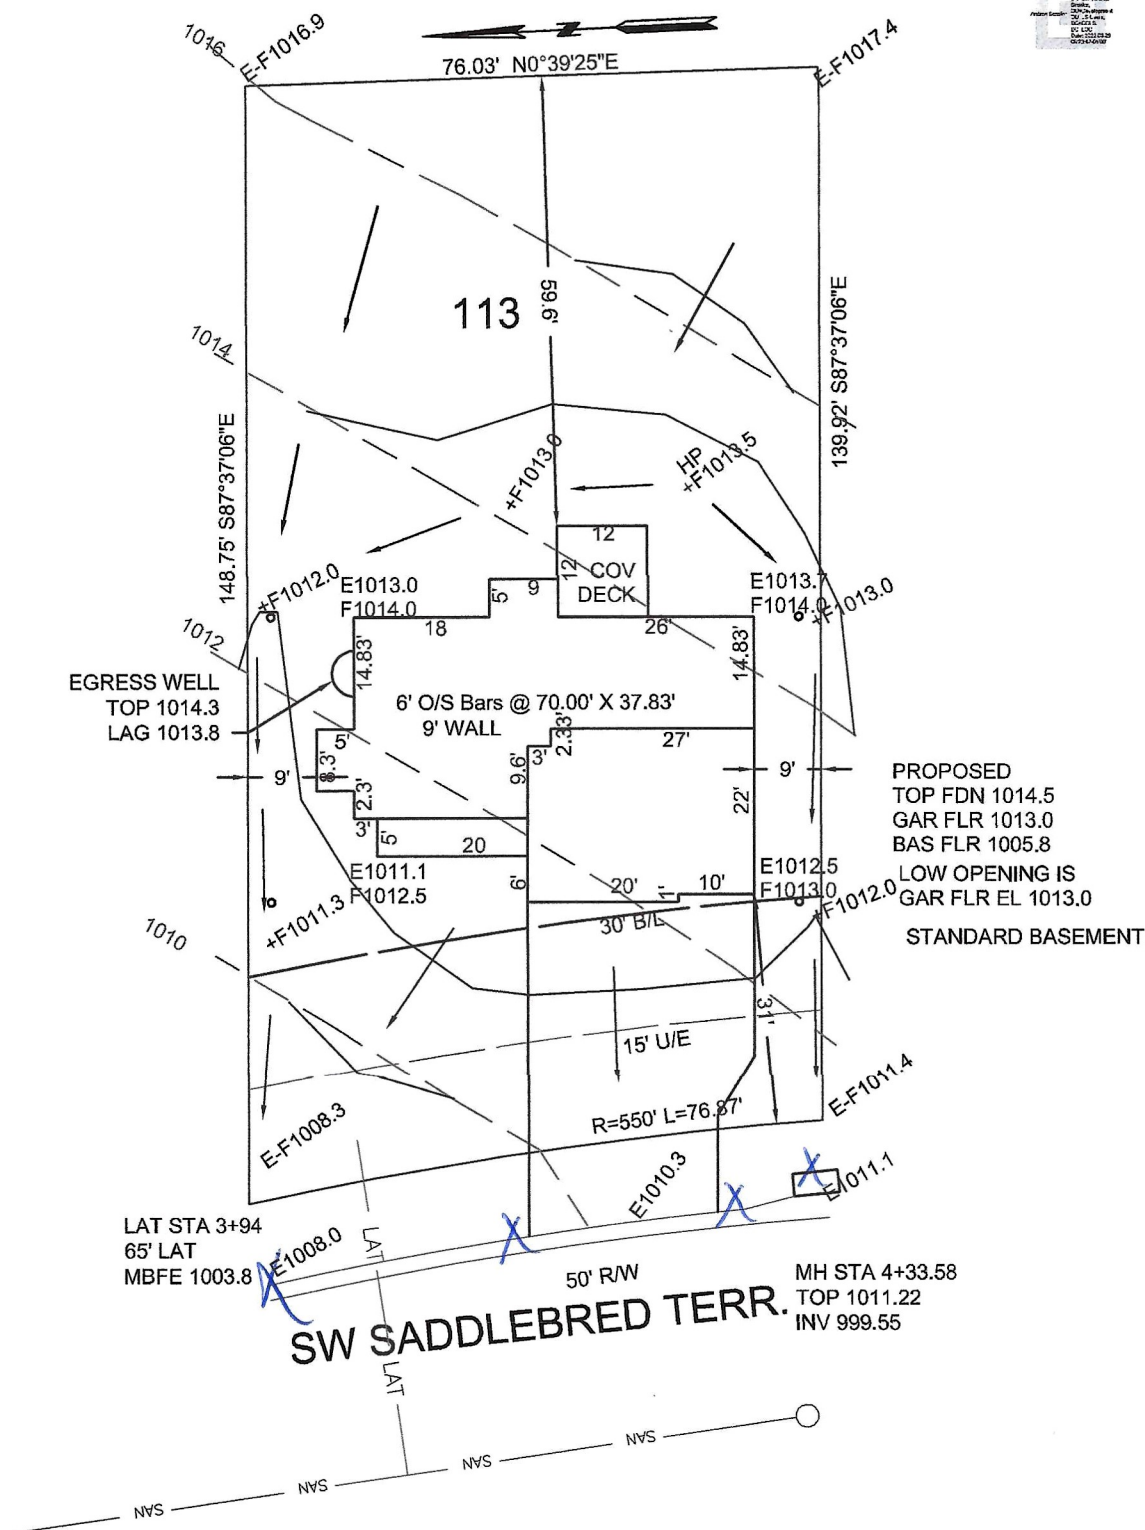

= DRAINAGE PATTERN

CONSTRUCTION ENGINEERING SERVICES, INC.

16810-C East 40 Highway
Independence, MO 64055

(816)478-2323
lee@engineeringkc.com
SCALE: 1"=20'

DATE: 03-11-2022
JOB NO: 18209

LEE BODENHEIMER, L.S.
Land Surveyor

