



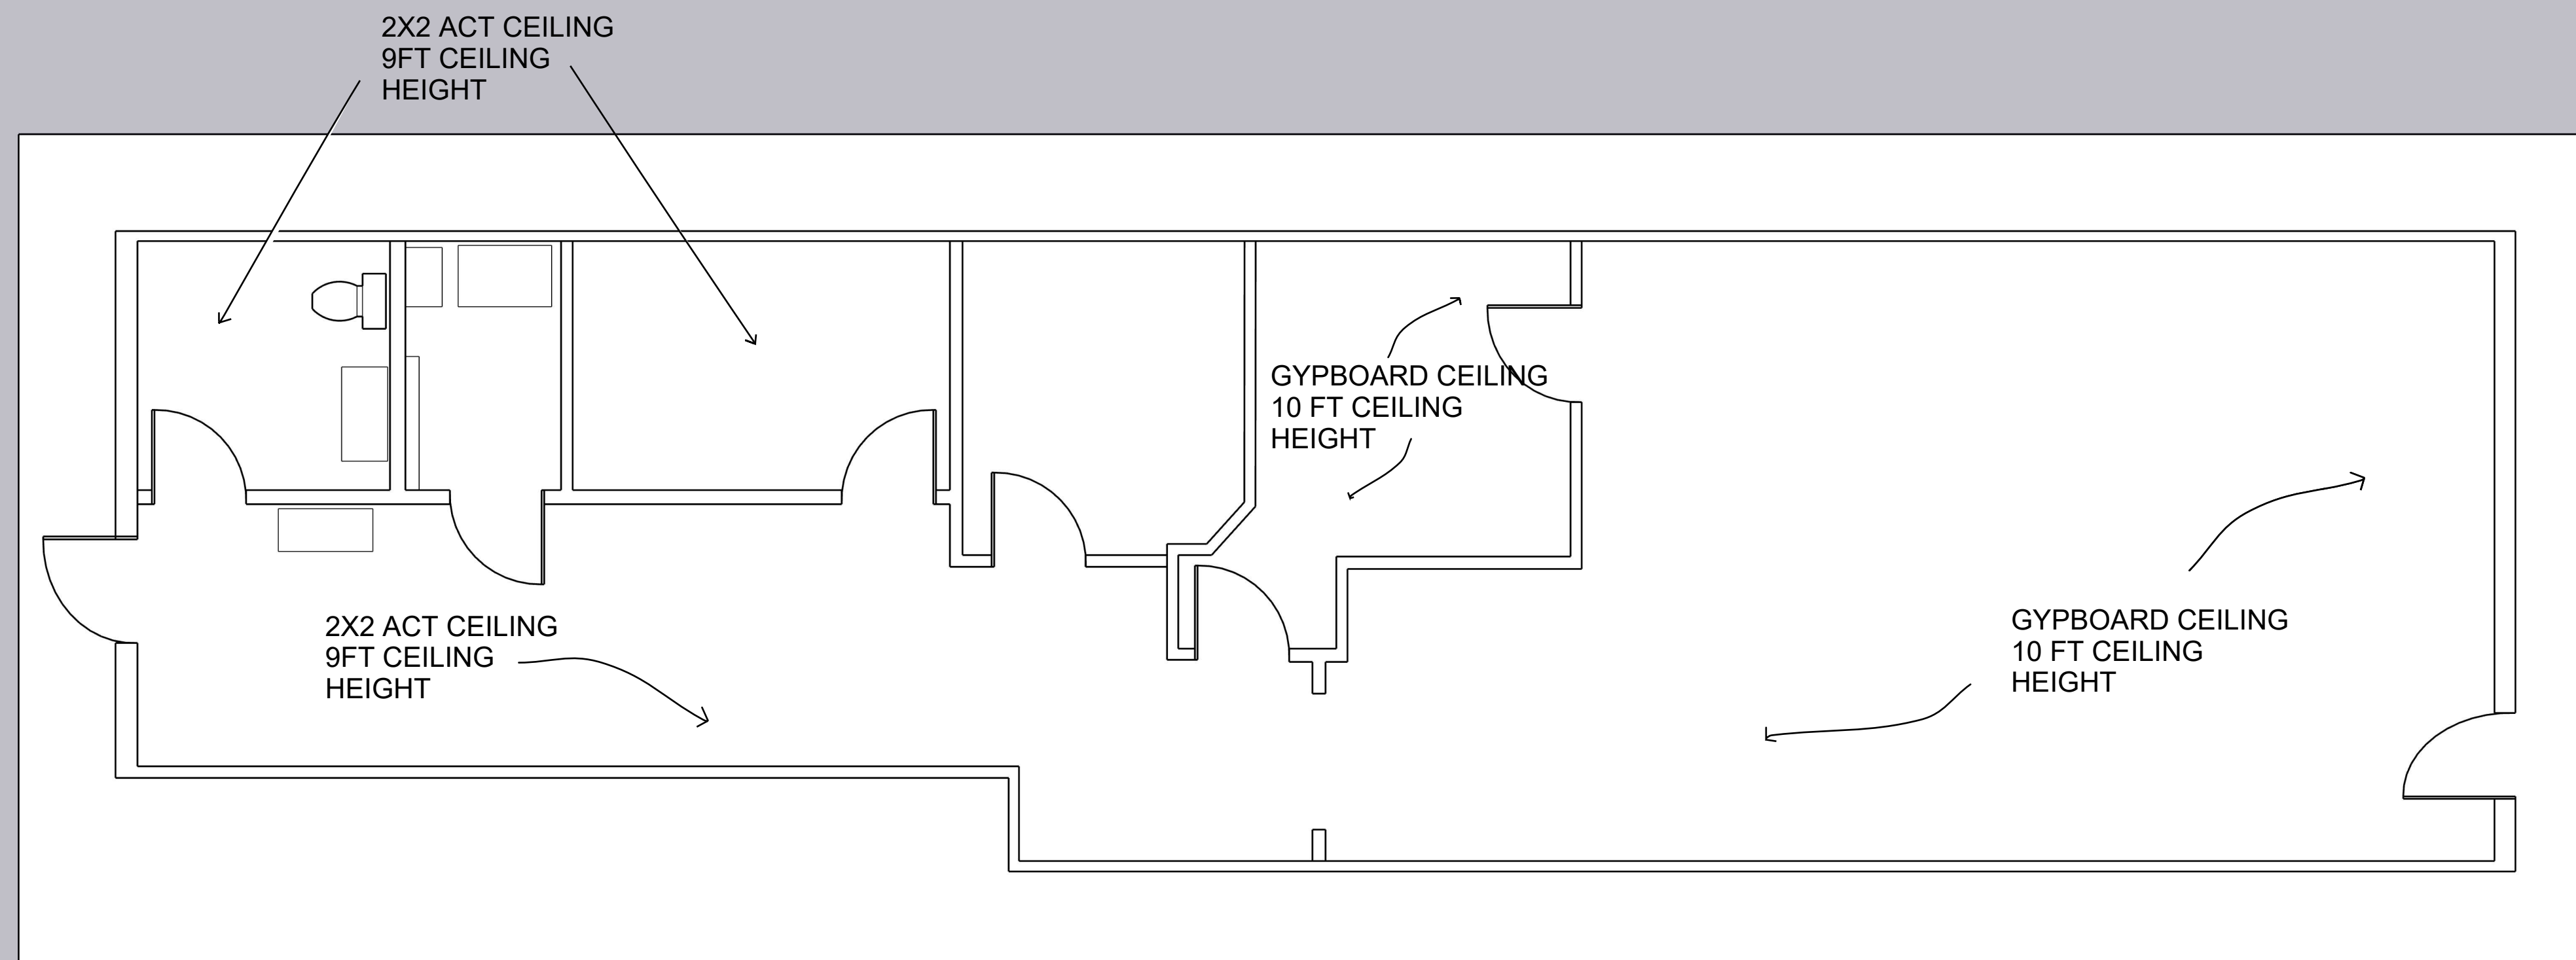

2 FLOOR PLAN REFLECTED CEILING
Scale: 1/4" : 1'

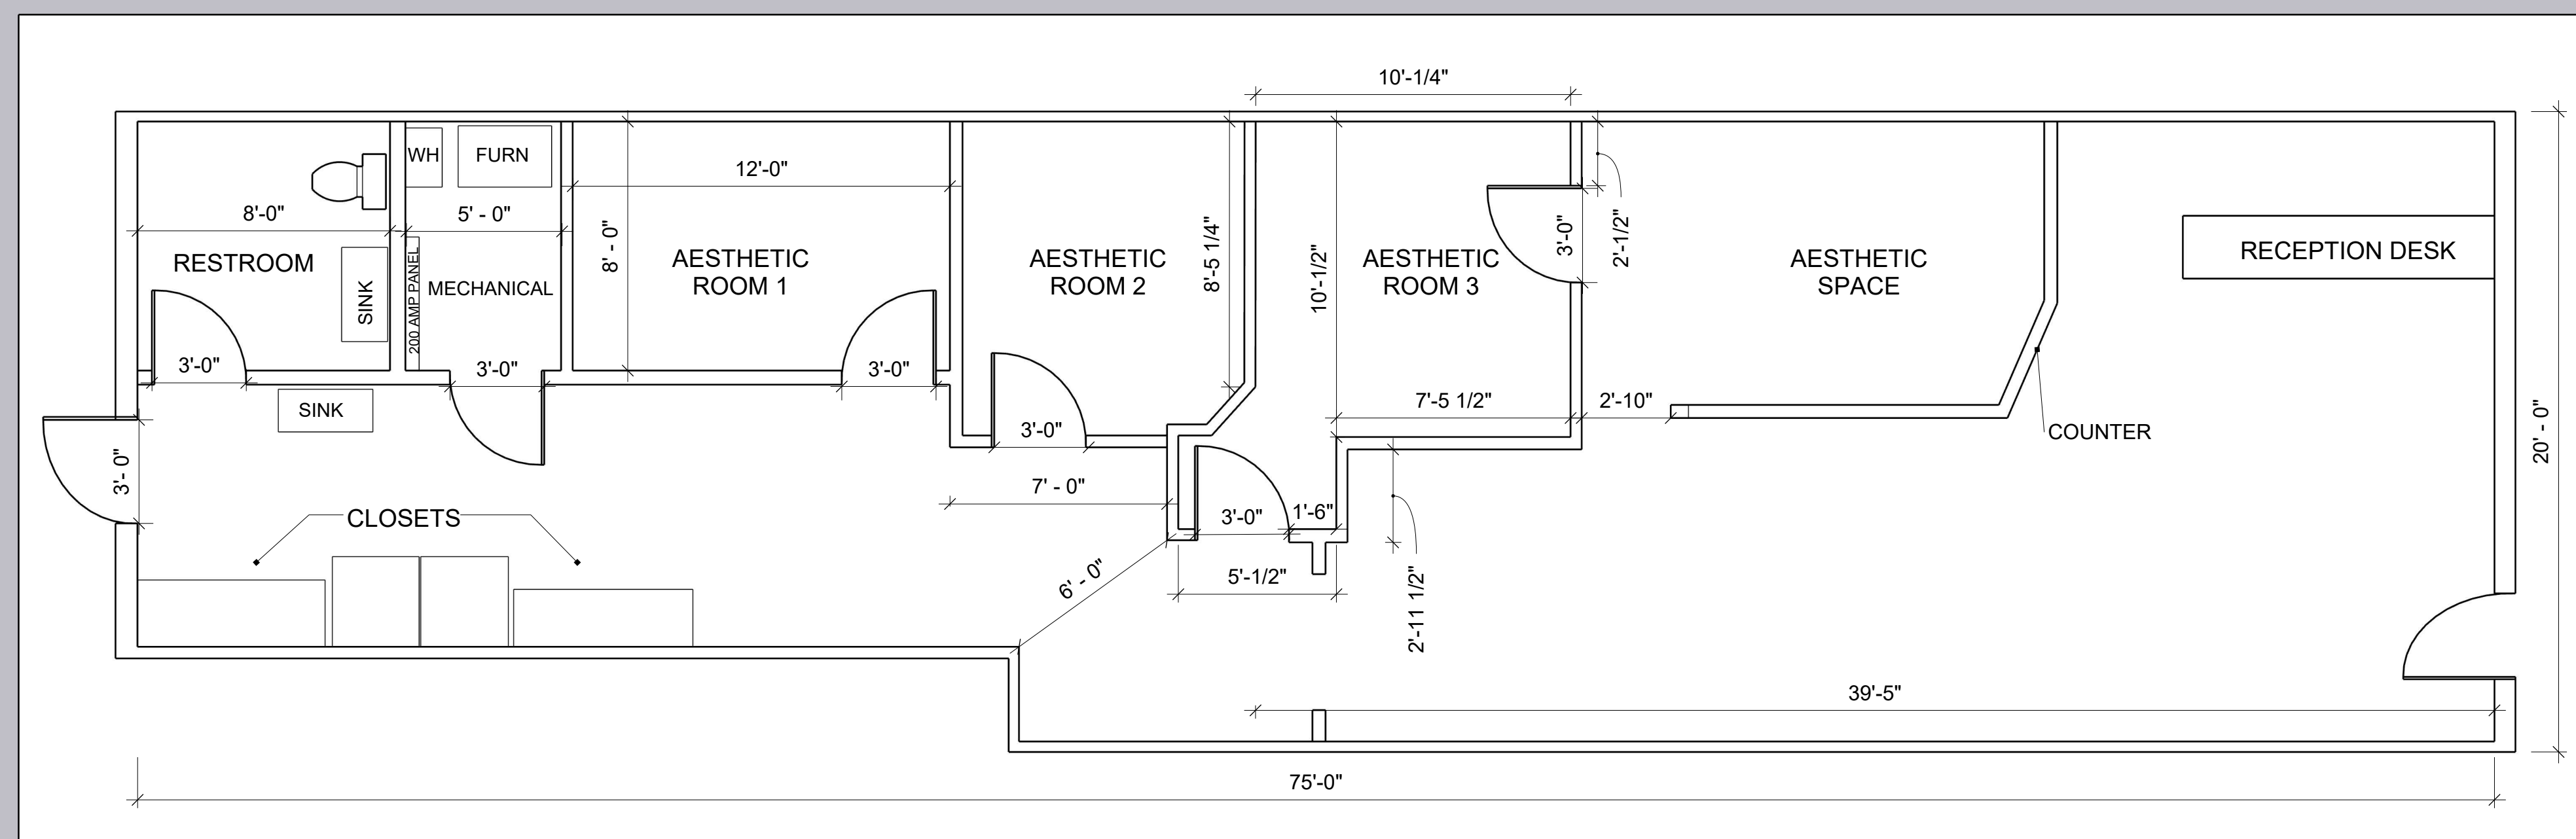

1 FLOOR PLAN
Scale: 1/4" : 1'

AESTHETIC LUXURY SPA

1237 Northeast Douglas St, Lee's Summit, MO, 64086

