



RELEASED FOR
CONSTRUCTION
As Noted on Plans Review
Development Services Department
Lee's Summit, Missouri
02/13/2025

AESTHETIC LUXURY SPA

1237 Northeast Douglas St, Lee's Summit, MO, 64086

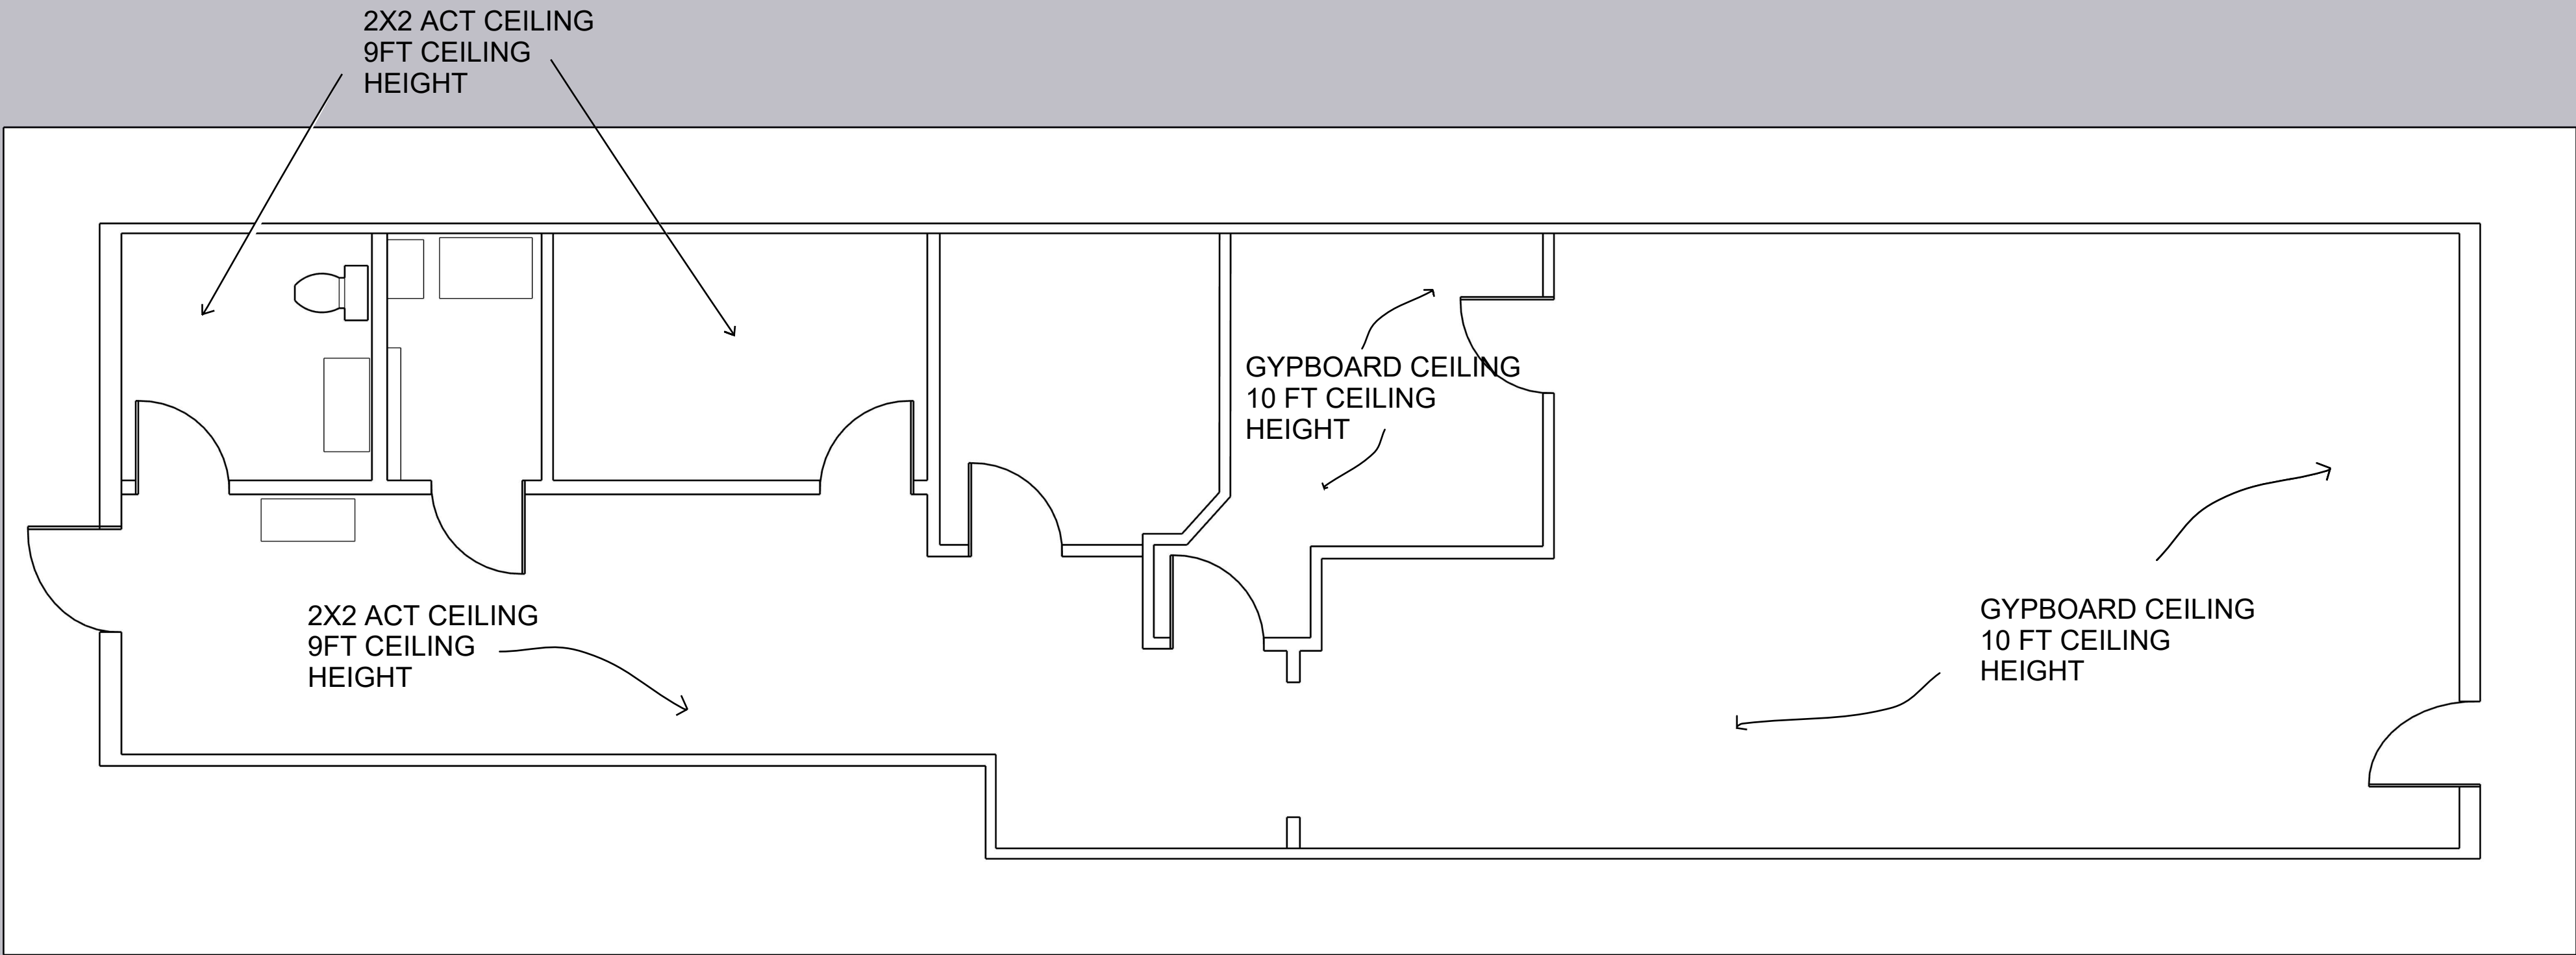

2 FLOOR PLAN REFLECTED CEILING
Scale: 1/4" : 1'

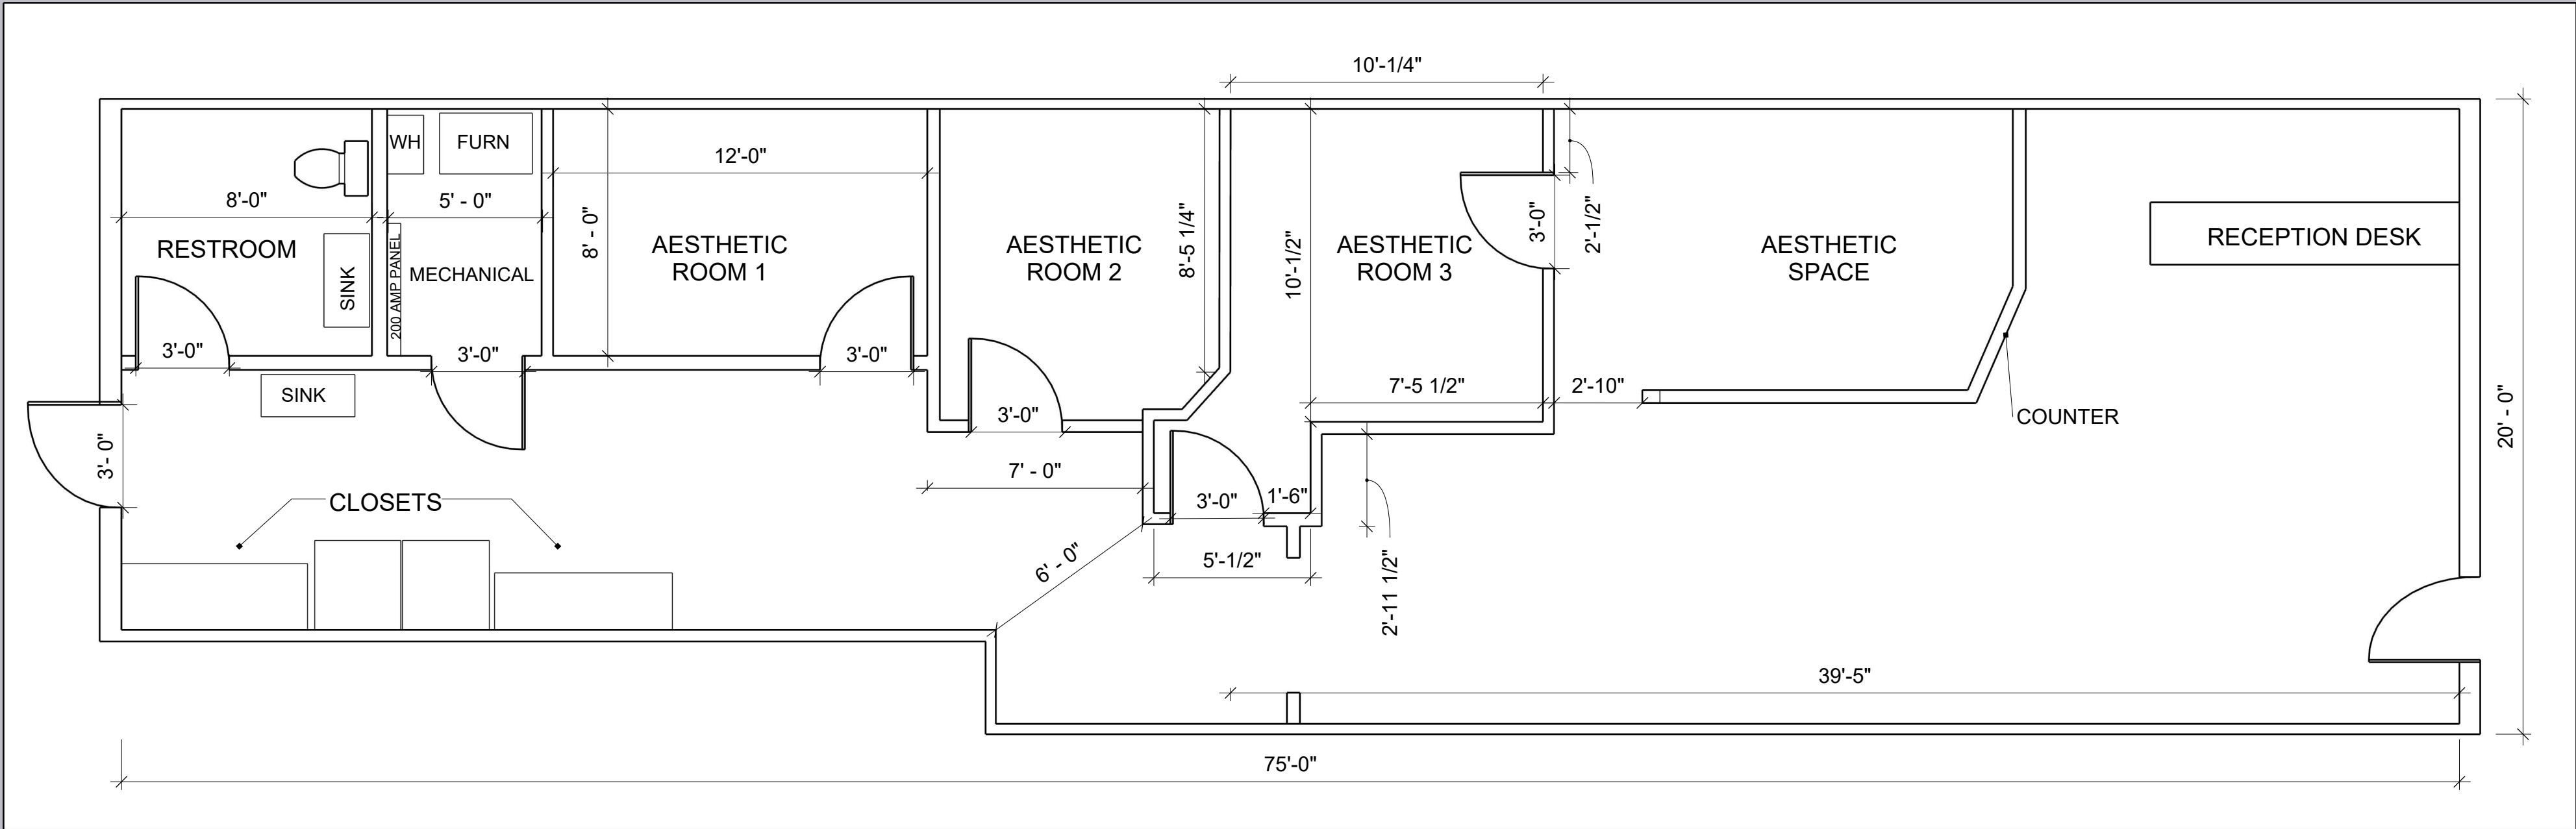

1 FLOOR PLAN
Scale: 1/4" : 1'

