


Justin & Lauren
Lane
Carriage House

ATTACHMENT
"A"

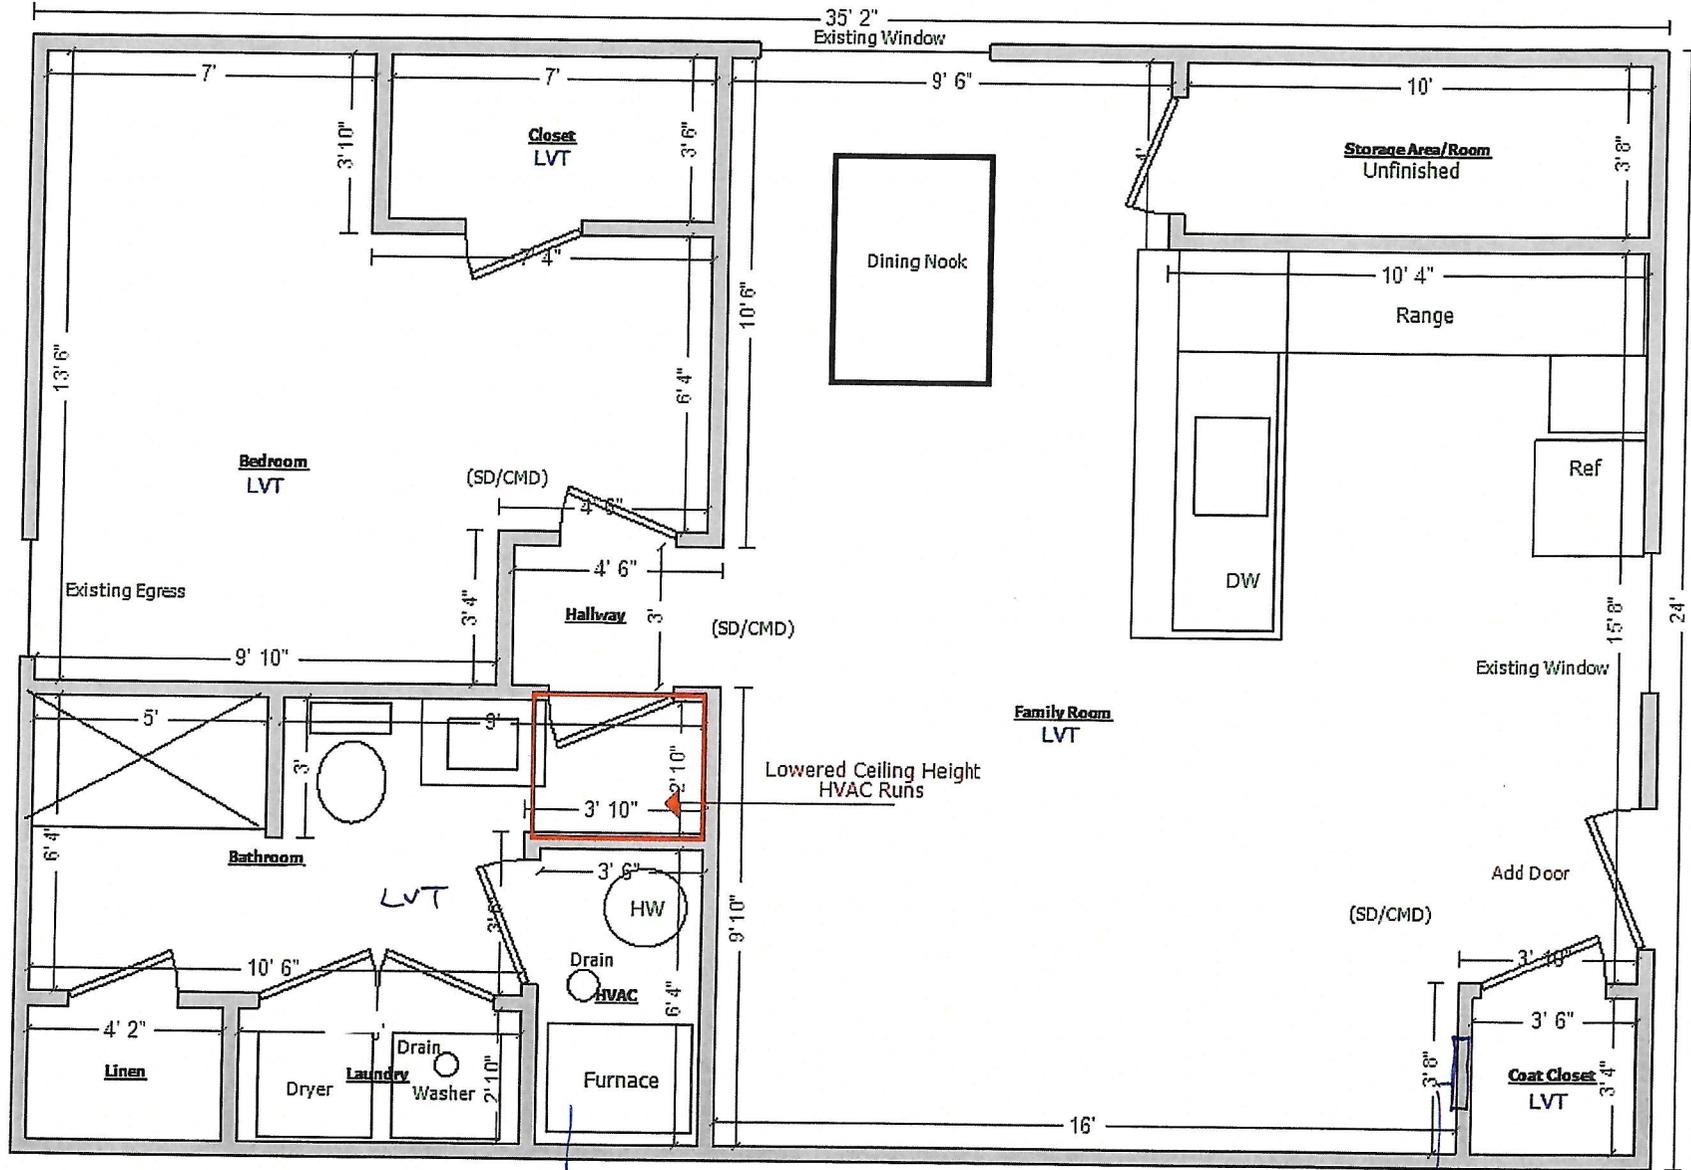

Ⓢ FURNACE IS DIRECT VENT AND USES
OUTSIDE AIR FOR COMBUSTION

PROPOSED
SUB PANEL LOCATION