


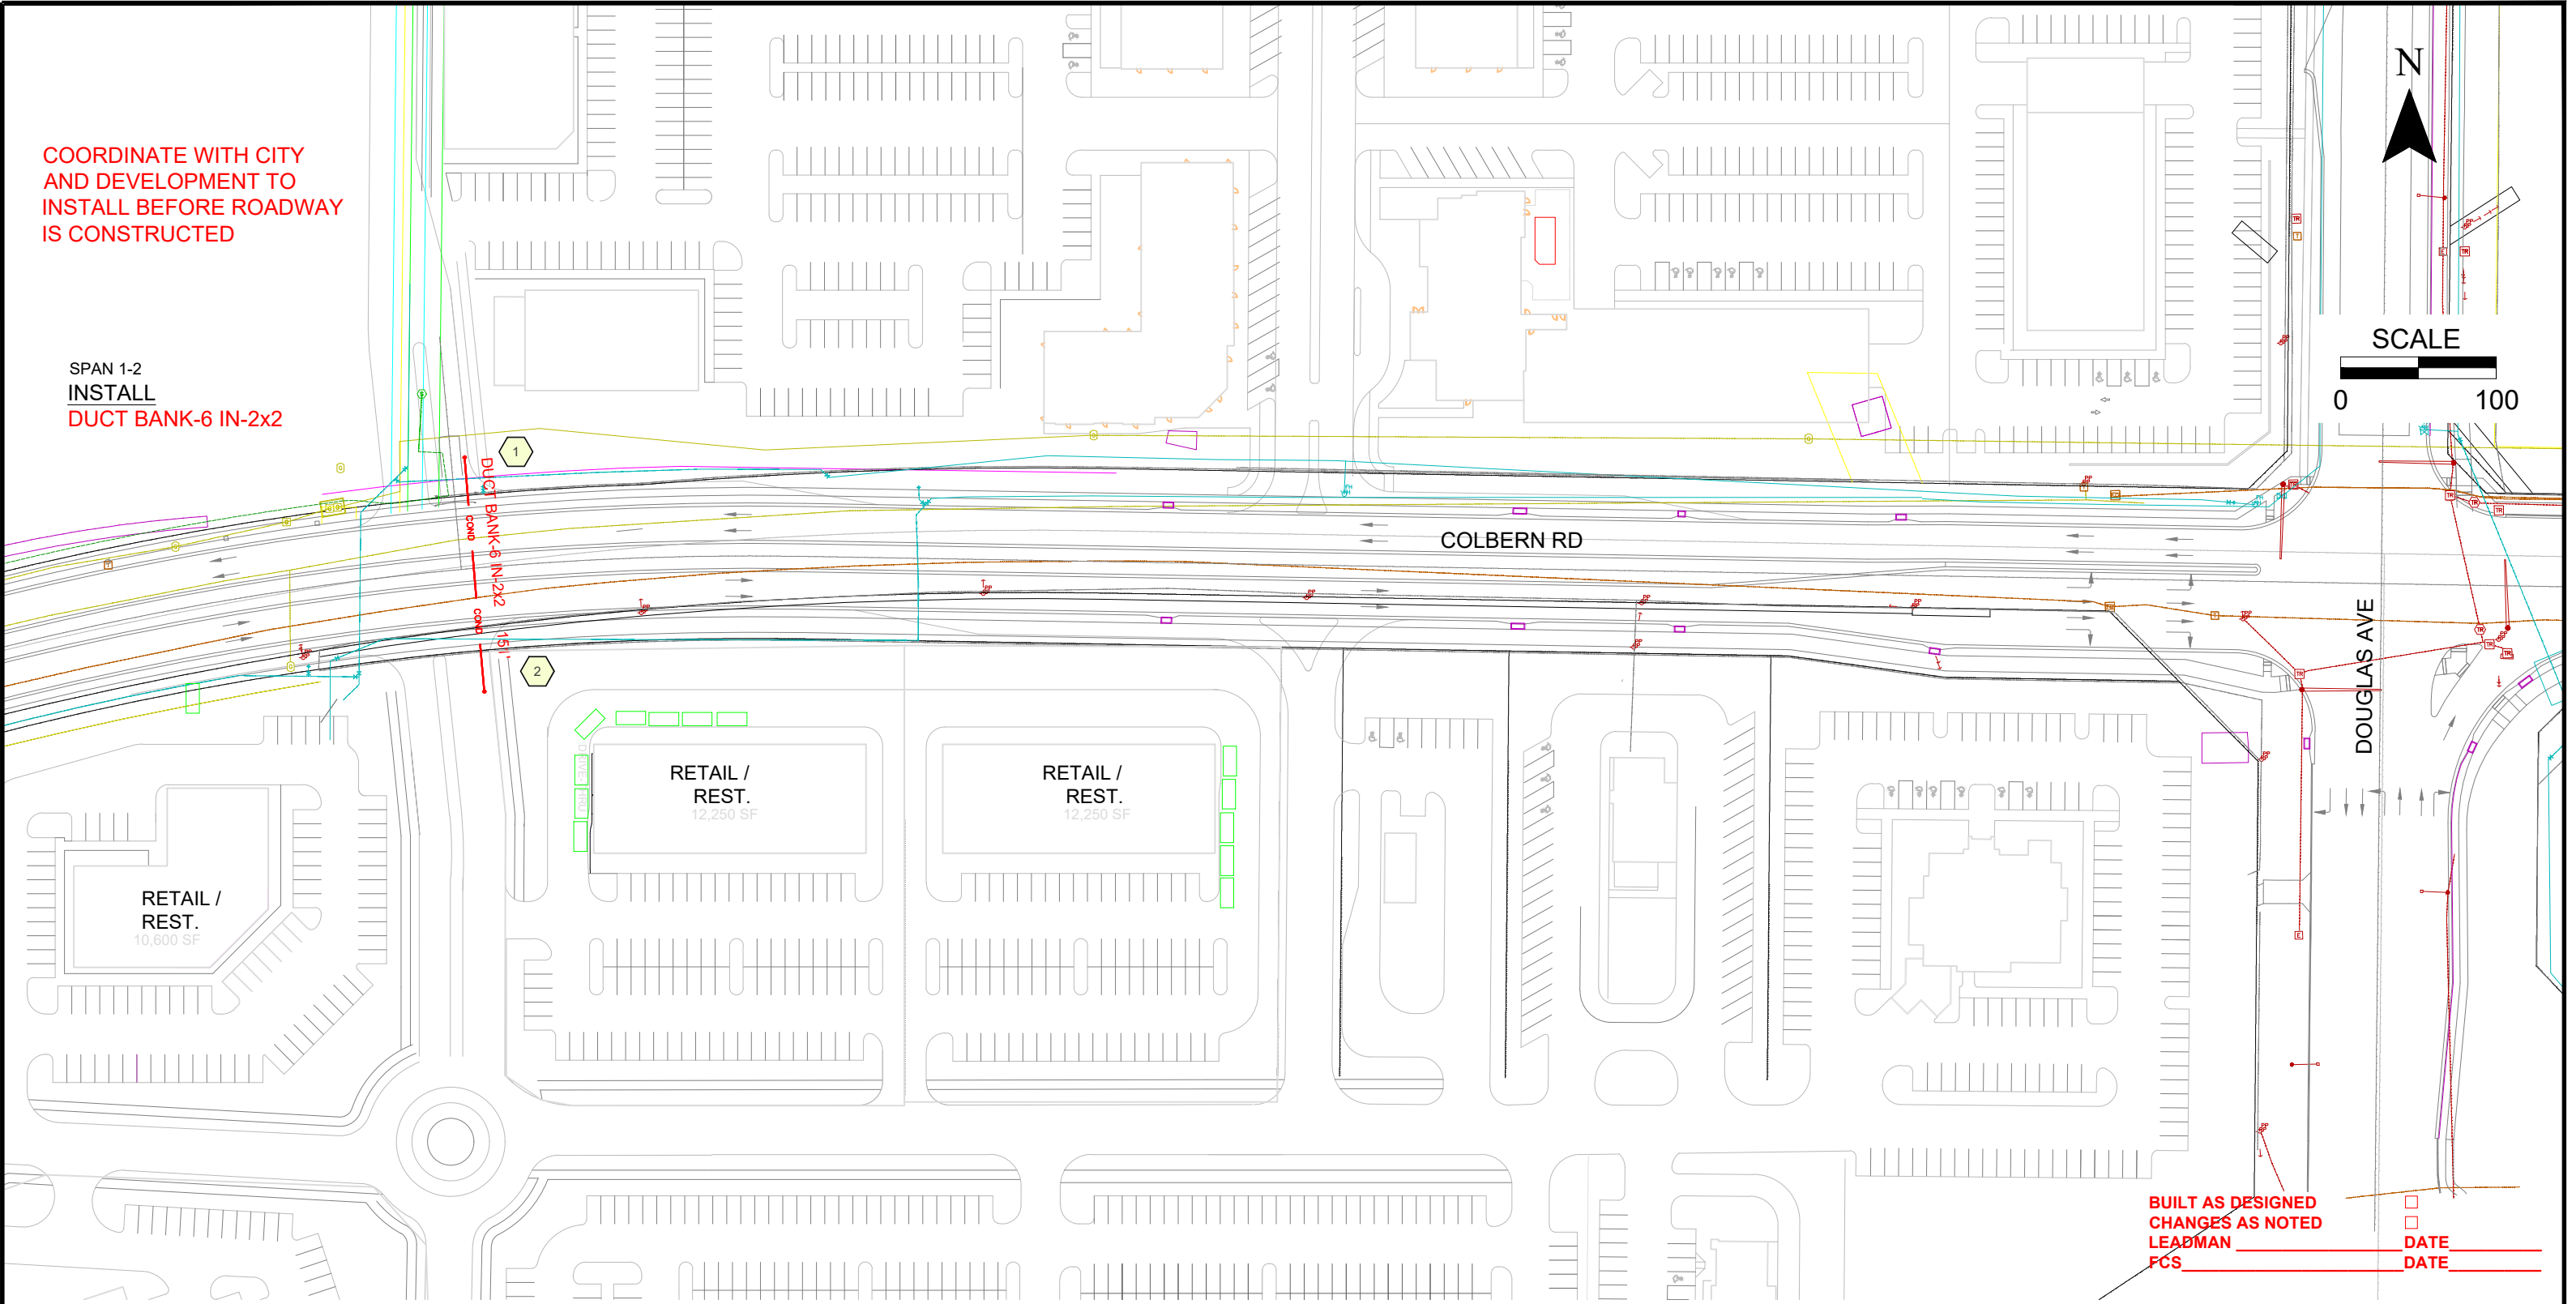

DISCLAIMER AND COPYRIGHT NOTICE

The information contained on this drawing/map is used to locate, identify and/or inventory Evergy Inc. electrical facilities located on parcels of land in the Evergy Inc. service area. It is intended for reference purposes only and is NOT to be construed or used as a "legal description." Map information is believed to be accurate but accuracy is not guaranteed. This information should not be relied upon as a substitute for an actual field survey. This drawing/map is not to be used as a substitute for using the ONE-CALL system for purposes of digging and excavation. You must call ONE-CALL (811) to notify operators of underground facilities of proposed excavation or digging to request that member companies mark their underground facilities before they dig! In no event will Evergy Inc. be liable for any damages, including loss of data, lost profits, business interruption, loss of business information or other pecuniary loss that might arise from the inaccuracy, use or misuse of this map or the information it contains. You are prohibited from reproducing or distributing this drawing/map or any portion of it without written permission of Evergy Inc. © Evergy Inc. All rights reserved.

EXISTING
INSTALL
REMOVE
MODIFY

- - - - -
- - - - -
- - - - -

Know what's below.
Call before you dig.

CONTACTS

PROJECT DESIGNER: JENNY CASEY
PHONE #: (913) 579-8215

CITY CONTACT: STEVE PROUDFIT
PHONE #: (816) 969-1852

TITLE Feeder Conduit for
Discovery Park Development

ADDRESS COLBERN RD & CROSSING BLVD

CITY LEES SUMMIT STATE

KV DATE 8/27/2024

WO# M107171371

CENTER ----

CIRCUIT AEC 342010

DESIGNED BY JLC8165

SHEET 1 OF 1

REV.	DATE	BY	CHECKED	APPROVED
Think Safety!				
DWG FILE # M107171371-1				