


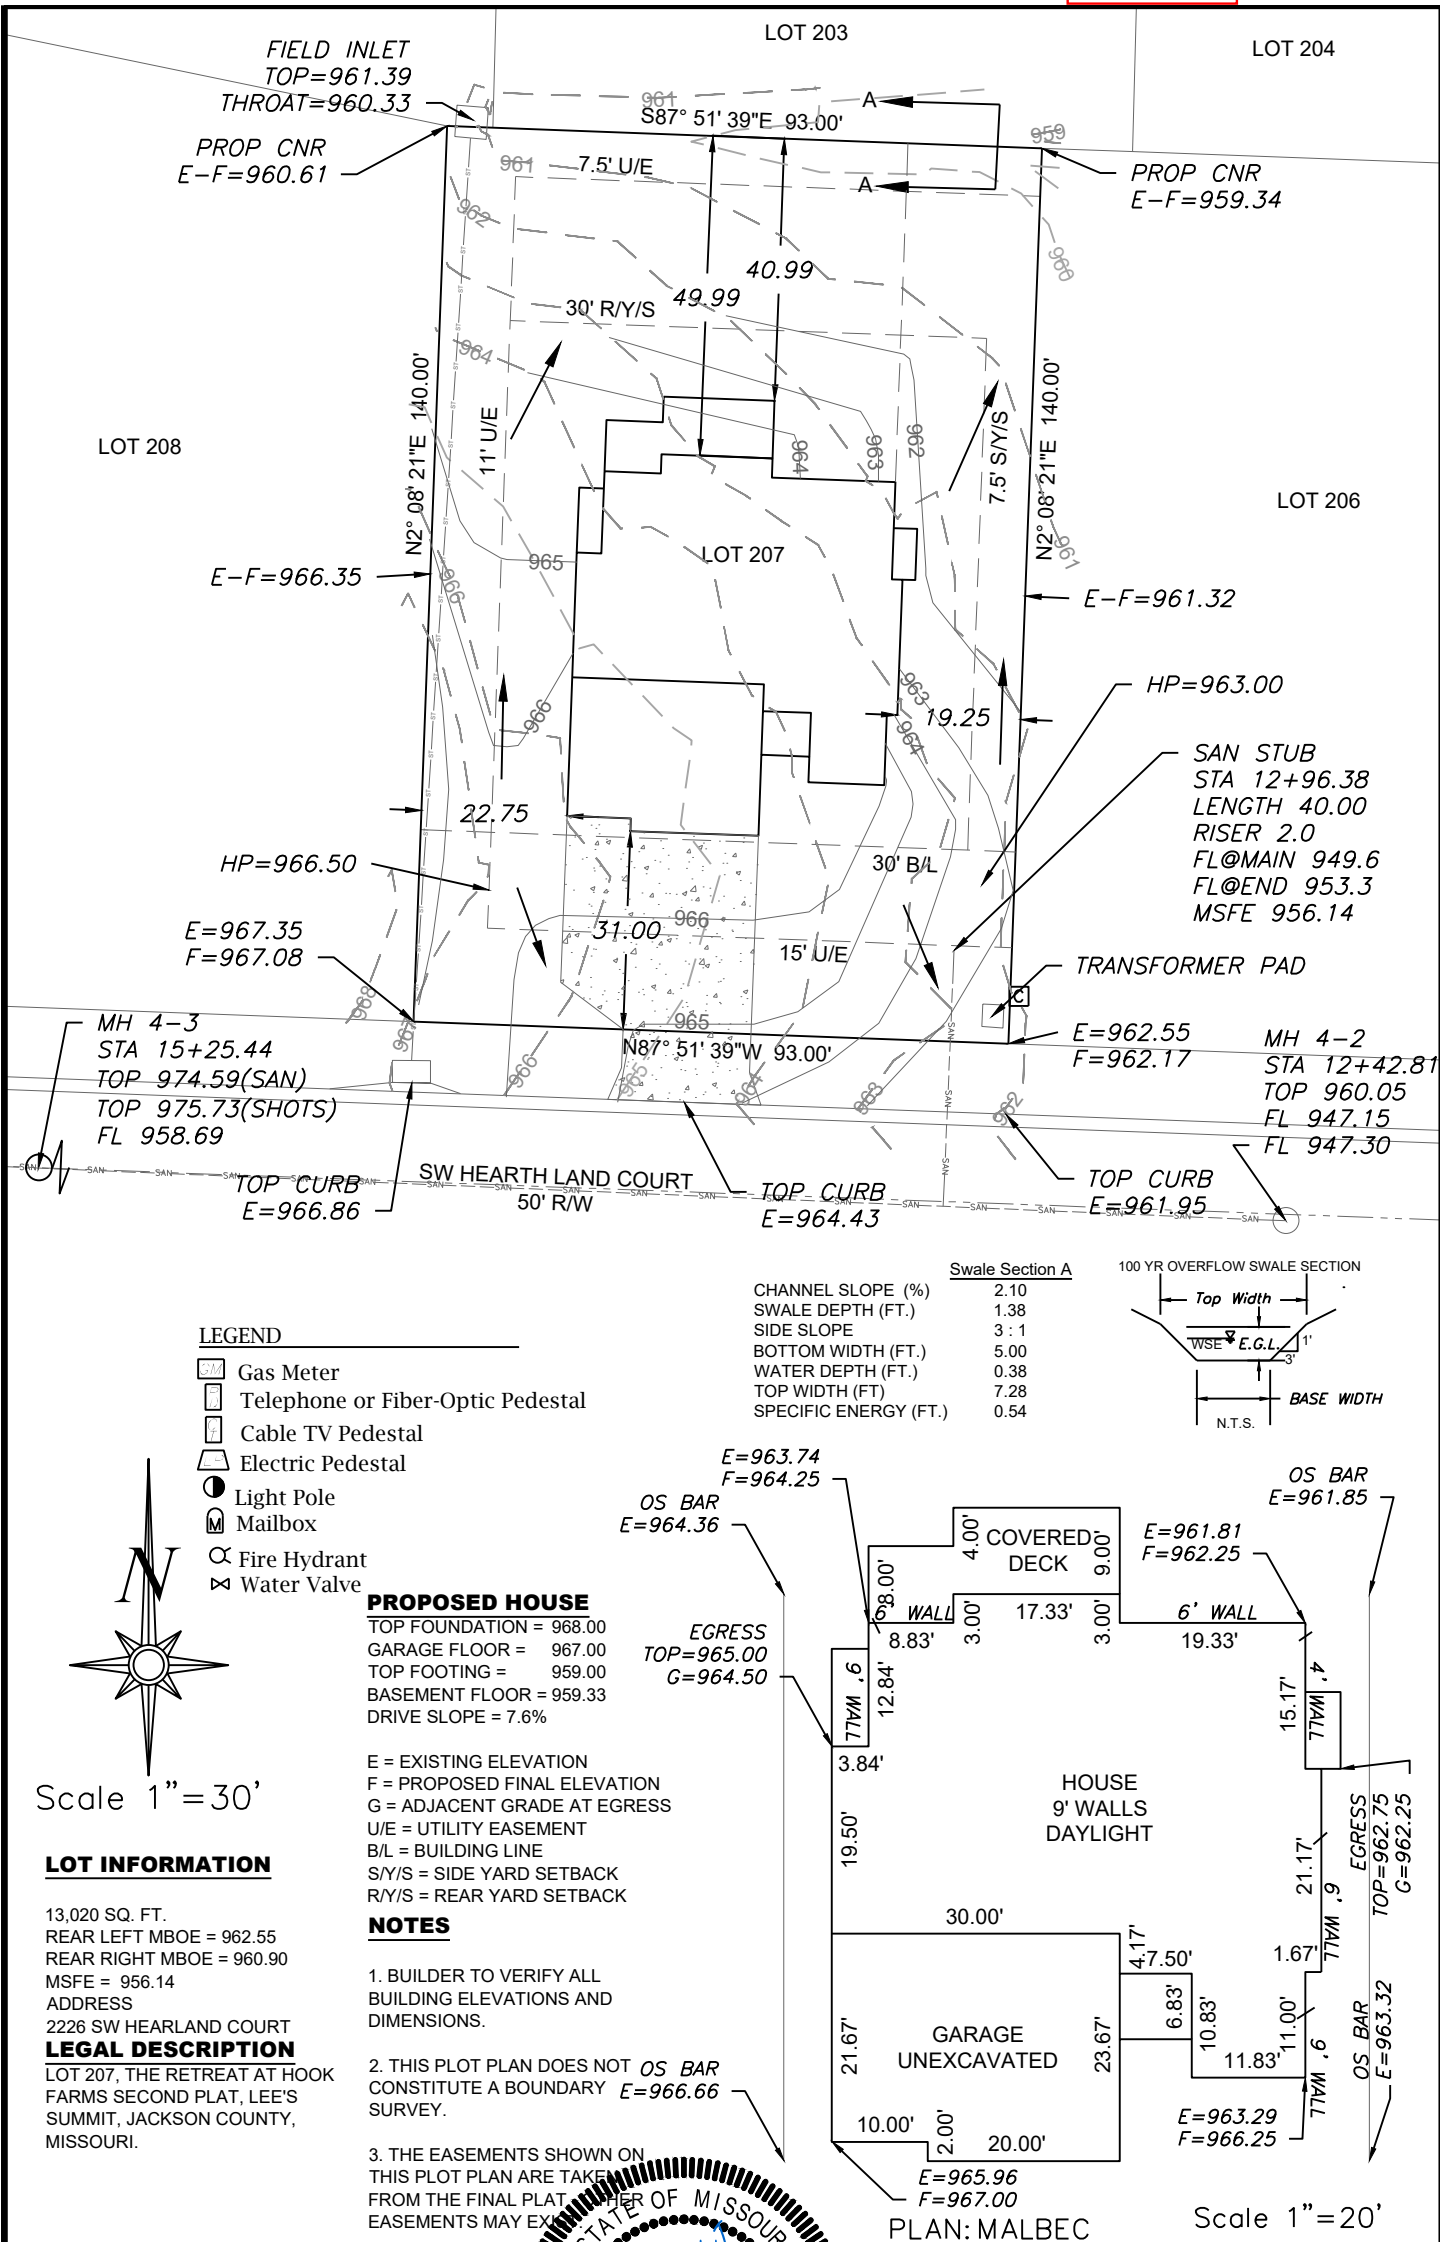

LOT INFORMATION

13,020 SQ. FT.
REAR LEFT MBOE = 962.55
REAR RIGHT MBOE = 960.90
MSFE = 956.14
ADDRESS
2226 SW HEARLAND COURT
LEGAL DESCRIPTION
LOT 207, THE RETREAT AT HOOK FARMS SECOND PLAT, LEE'S SUMMIT, JACKSON COUNTY, MISSOURI.

ENGINEERING SOLUTIONS
ENGINEERING & SURVEYING
50 SE 30TH STREET
LEE'S SUMMIT, MO 64082
P(816) 623-9888 F(816)623-9849
WWW.ENGINEERINGSOLUTIONSKC.COM

MATTHEW J. SCHLICHT
REGISTERED PROFESSIONAL ENGINEER
NUMBER PE-2006019708
3/12/2025

PLOT PLAN - LOT 207
THE RETREAT AT HOOK FARMS SECOND PLAT
LEE'S SUMMIT, JACKSON COUNTY, MISSOURI

SAB CONSTRUCTION, LLC 200 NW COMMERCE COURT LEE'S SUMMIT, MO 64086			
PROJECT NO. 1	FILE NAME LOT 207, RETREAT AT HOOK FARMS	DATE 2/3/25	SHEET 1

THIS DRAWING IS NOT VALID UNLESS THE SIGNATURE, DATE AND SEAL OF THE ENGINEER WHO SUPERVISED THE PREPARATION OF THIS DRAWING HAS BEEN AFFIXED HERETO.