



QTY: 01



TENNANT SPACE: APPROX 11,500 SQ/FT

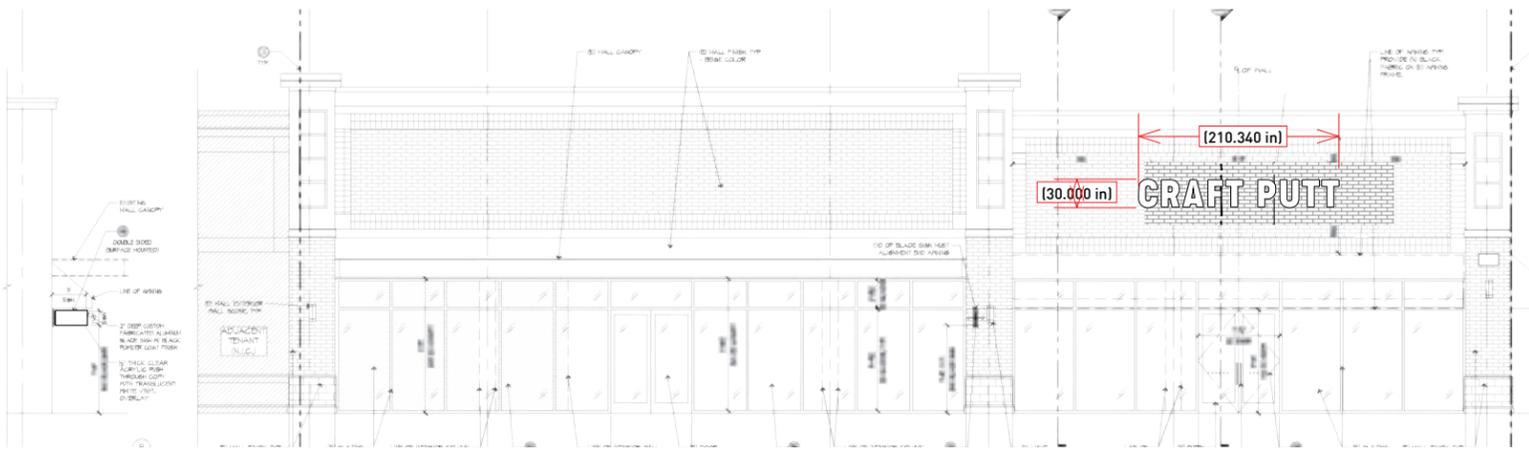

EAST FACADE

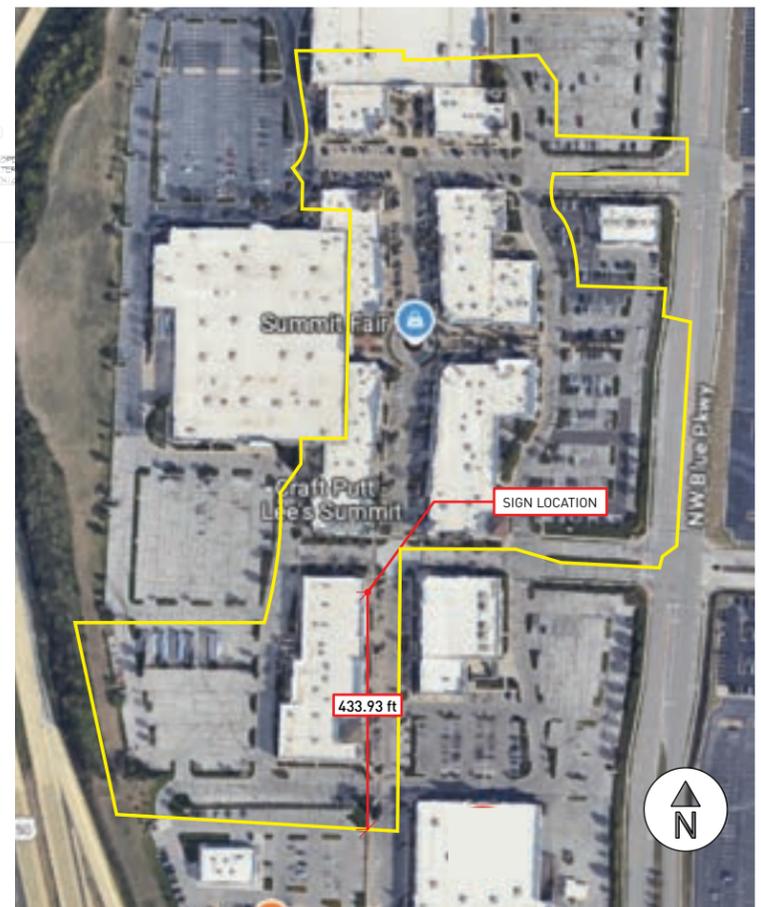

**FACADE: 2,760 sqft**  
**SIGN: 43.75 sqft**  
**COVERAGE: 1.6%**

**ELECTRICAL NOTES**  
Power MUST be provided by Customer unless otherwise specified in writing. Access to back side of fascia is required for install. Each Sign location MUST have:  
1. PRIMARY ELECTRICAL OF 120V.  
2. J-BOX INSTALLED WITHIN 6 FT. OF SIGN  
Otherwise, Customer is responsible for the Power Connection to the Sign.

- A 1/4" White Acrylic Faces
- B 2.36" Returns, White Trimless Letterform Coil
- C 6MM ACM Backer
- D Prism Synergy Mini White LEDs, Power Supply
- E Direct Mount
- F

- COLOR(s)
- 1  WHITE
  - 2
  - 3
  - 4

SALESPERSON AUTHORIZATION:

Date: 03.11.2025

Client: Clifton Alexander

Company: Reactor, LLC

Drawn by: Josh Wilkinson

Salesperson: Dennis Baughman

Page: 1 of 4

o 17919

CUSTOMER AUTHORIZATION:

INSTALLATION:  
SUMMITFAIR  
840 NW Blue Pkwy  
Suite K101  
Lee's Summit, MO 64086

PRODUCTION RELEASE:


**ATTENTION:**  
PLEASE THOROUGHLY REVIEW ALL DIMENSIONS, COLOR CODES, SPELLING, GRAMMAR, AND SIGN LOCATIONS PRIOR TO APPROVAL. MIDTOWN SIGNS IS NOT LIABLE FOR ANY ERRORS OVERLOOKED AFTER APPROVAL, AND ANY REMAKES REQUIRED TO CORRECT SUCH ERRORS WILL BE THE SOLE RESPONSIBILITY OF THE CLIENT.

This drawing remains the exclusive property of Midtown Signs, LLC. It is submitted for your consideration in the purchase of the product(s) manufactured according to these plans. This design cannot be copied in whole or in part, reproduced, altered or exhibited in any manner without the expressed written permission of Midtown Signs, LLC. Exceptions are previously copyrighted artwork supplied by the client.

**MIDTOWN SIGNS**  
MIDTOWNSIGNS.COM

2416 SOUTH 8TH STREET  
KANSAS CITY, KS, USA  
816-561-7446  
913-766-1470  
SALES@MIDTOWNSIGNS.COM

QTY: 01

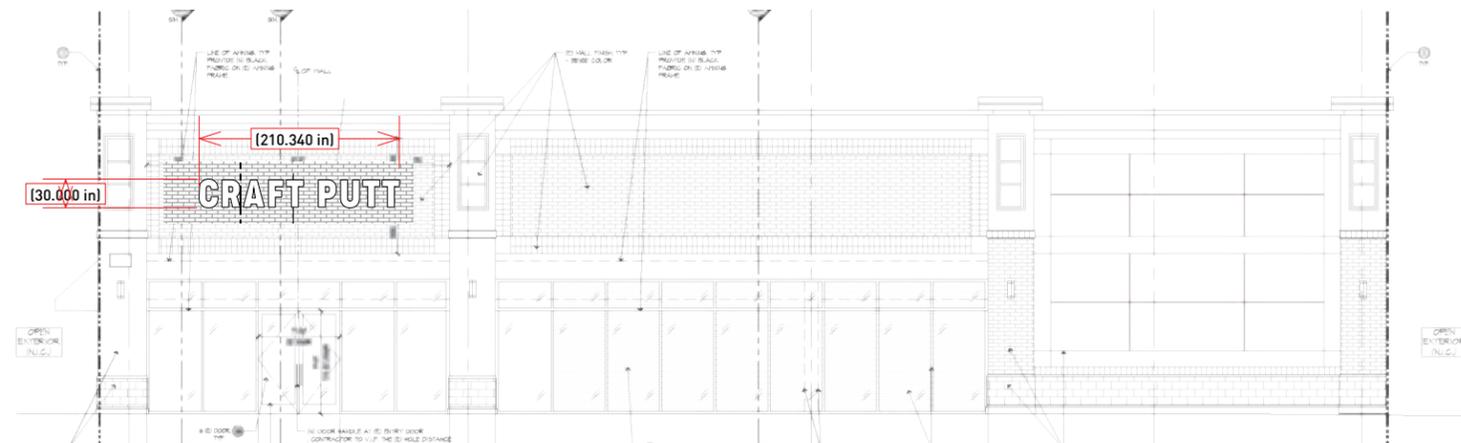

TENNANT SPACE: APPROX 11,500 SQ/FT



**FACADE: 2,953 sqft**  
**SIGN: 43.75 sqft**  
**COVERAGE: 1.5%**

**ELECTRICAL NOTES**  
Power MUST be provided by Customer unless otherwise specified in writing. Access to back side of fascia is required for install. Each Sign location MUST have:  
1. PRIMARY ELECTRICAL OF 120V.  
2. J-BOX INSTALLED WITHIN 6 FT. OF SIGN  
Otherwise, Customer is responsible for the Power Connection to the Sign.

- A 1/4" White Acrylic Faces
- B 2.36" Returns, White Trimless Letterform Coil
- C 6MM ACM Backer
- D Prism Synergy Mini White LEDs, Power Supply
- E Direct Mount
- F

- COLOR(s)
- 1  WHITE
  - 2
  - 3
  - 4

SALESPERSON AUTHORIZATION:

Date: 03.11.2025

Client: Clifton Alexander

Company: Reactor, LLC

Drawn by: Josh Wilkinson

Salesperson: Dennis Baughman

Page: 2 of 4

o 17919

CUSTOMER AUTHORIZATION:

INSTALLATION:  
SUMMITFAIR  
840 NW Blue Pkwy  
Suite K101  
Lee's Summit, MO 64086


PRODUCTION RELEASE:

**ATTENTION:**  
PLEASE THOROUGHLY REVIEW ALL DIMENSIONS, COLOR CODES, SPELLING, GRAMMAR, AND SIGN LOCATIONS PRIOR TO APPROVAL. MIDTOWN SIGNS IS NOT LIABLE FOR ANY ERRORS OVERLOOKED AFTER APPROVAL, AND ANY REMAKES REQUIRED TO CORRECT SUCH ERRORS WILL BE THE SOLE RESPONSIBILITY OF THE CLIENT.


This drawing remains the exclusive property of Midtown Signs, LLC. It is submitted for your consideration in the purchase of the product(s) manufactured according to these plans. This design cannot be copied in whole or in part, reproduced, altered or exhibited in any manner without the expressed written permission of Midtown Signs, LLC. Exceptions are previously copyrighted artwork supplied by the client.

**MIDTOWN SIGNS**  
MIDTOWNSIGNS.COM  
2416 SOUTH 8TH STREET  
KANSAS CITY, KS, USA  
816-561-7446  
913-766-1470  
SALES@MIDTOWNSIGNS.COM

QTY: 01

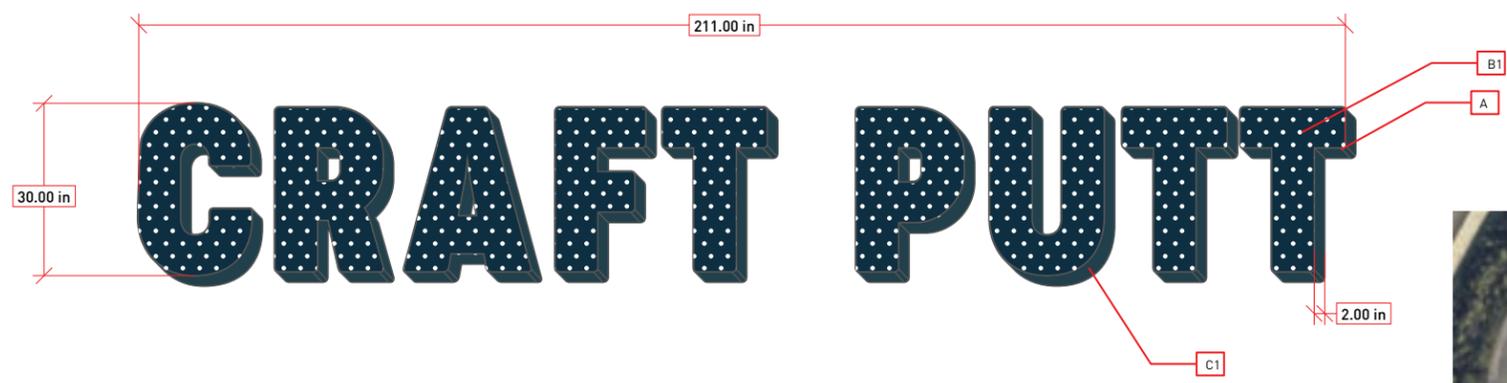

TENANT SPACE: APPROX 11,500 SQ/FT

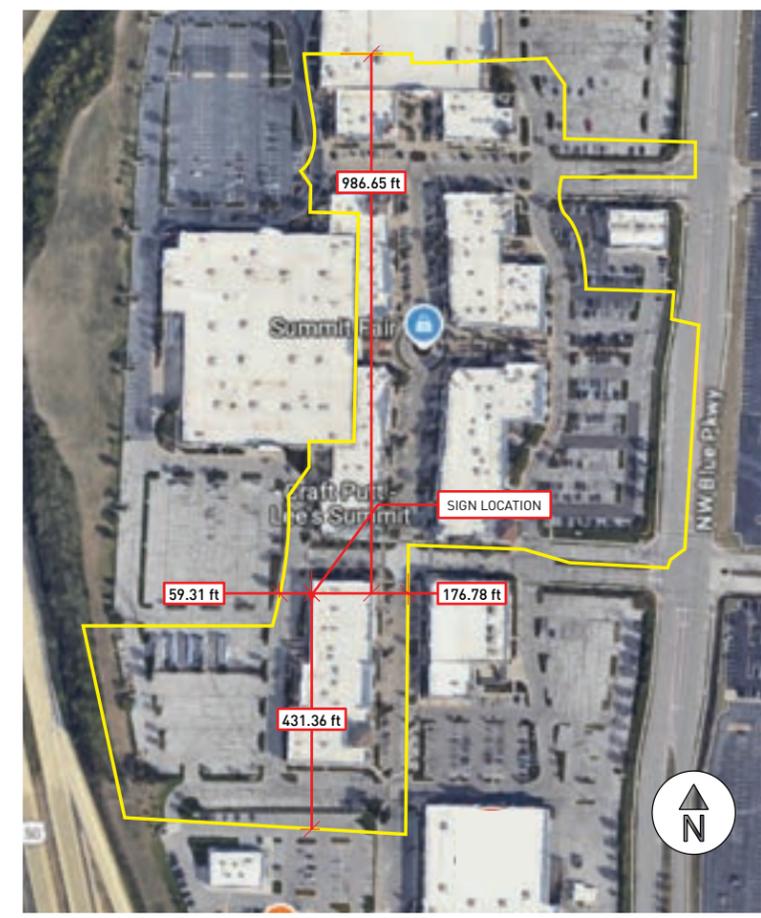

**FACADE: 2,760 sqft**  
**SIGN: 43.75 sqft**  
**COVERAGE: 1.6%**

**ELECTRICAL NOTES**  
 Power MUST be provided by Customer unless otherwise specified in writing. Access to back side of fascia is required for install. Each Sign location MUST have:  
 1. PRIMARY ELECTRICAL OF 120V.  
 2. J-BOX INSTALLED WITHIN 6 FT. OF SIGN  
 Otherwise, Customer is responsible for the Power Connection to the Sign.

- A 1/4" White Acrylic Faces
- B Day Night Vinyl to Match Navy Color
- C 2.36" Returns, White Trimless Letterform Coil Painted
- D 6MM ACM Backer
- E Prism Synergy Mini White LEDs, Power Supply
- F Direct Mount

- COLOR(s)**
- 1  NAVY (PMS MATCH)
  - 2
  - 3
  - 4

SALESPERSON AUTHORIZATION:

**Date: 03.11.2025**  
**Client: Clifton Alexander**  
**Company: Reactor, LLC**  
**Drawn by: Josh Wilkinson**  
**Salesperson: Dennis Baughman**  
**Page: 3 of 4**  
**o 17919**

CUSTOMER AUTHORIZATION:

**INSTALLATION:**  
**SUMMITFAIR**  
**840 NW Blue Pkwy**  
**Suite K101**  
**Lee's Summit, MO 64086**

PRODUCTION RELEASE:

**ATTENTION:**  
 PLEASE THOROUGHLY REVIEW ALL DIMENSIONS, COLOR CODES, SPELLING, GRAMMAR, AND SIGN LOCATIONS PRIOR TO APPROVAL. MIDTOWN SIGNS IS NOT LIABLE FOR ANY ERRORS OVERLOOKED AFTER APPROVAL, AND ANY REMAKES REQUIRED TO CORRECT SUCH ERRORS WILL BE THE SOLE RESPONSIBILITY OF THE CLIENT.



This drawing remains the exclusive property of Midtown Signs, LLC. It is submitted for your consideration in the purchase of the product(s) manufactured according to these plans. This design cannot be copied in whole or in part, reproduced, altered or exhibited in any manner without the expressed written permission of Midtown Signs, LLC. Exceptions are previously copyrighted artwork supplied by the client.

**MIDTOWN SIGNS**  
 MIDTOWNSIGNS.COM


2416 SOUTH 8TH STREET  
 KANSAS CITY, KS, USA  
 816-561-7446  
 913-766-1470  
 SALES@MIDTOWNSIGNS.COM

**QTY: 01**

**ELECTRICAL NOTES**  
 Power MUST be provided by Customer unless otherwise specified in writing. Access to back side of fascia is required for install. Each Sign location MUST have:  
 1. PRIMARY ELECTRICAL OF 120V.  
 2. J-BOX INSTALLED WITHIN 6 FT. OF SIGN.  
 Otherwise, Customer is responsible for the Power Connection to the Sign.

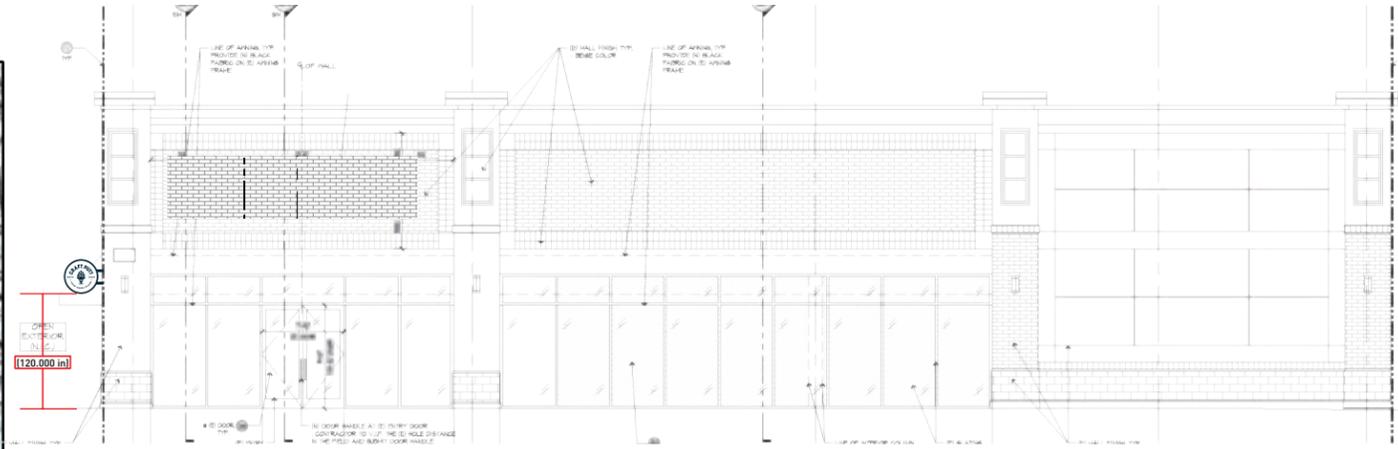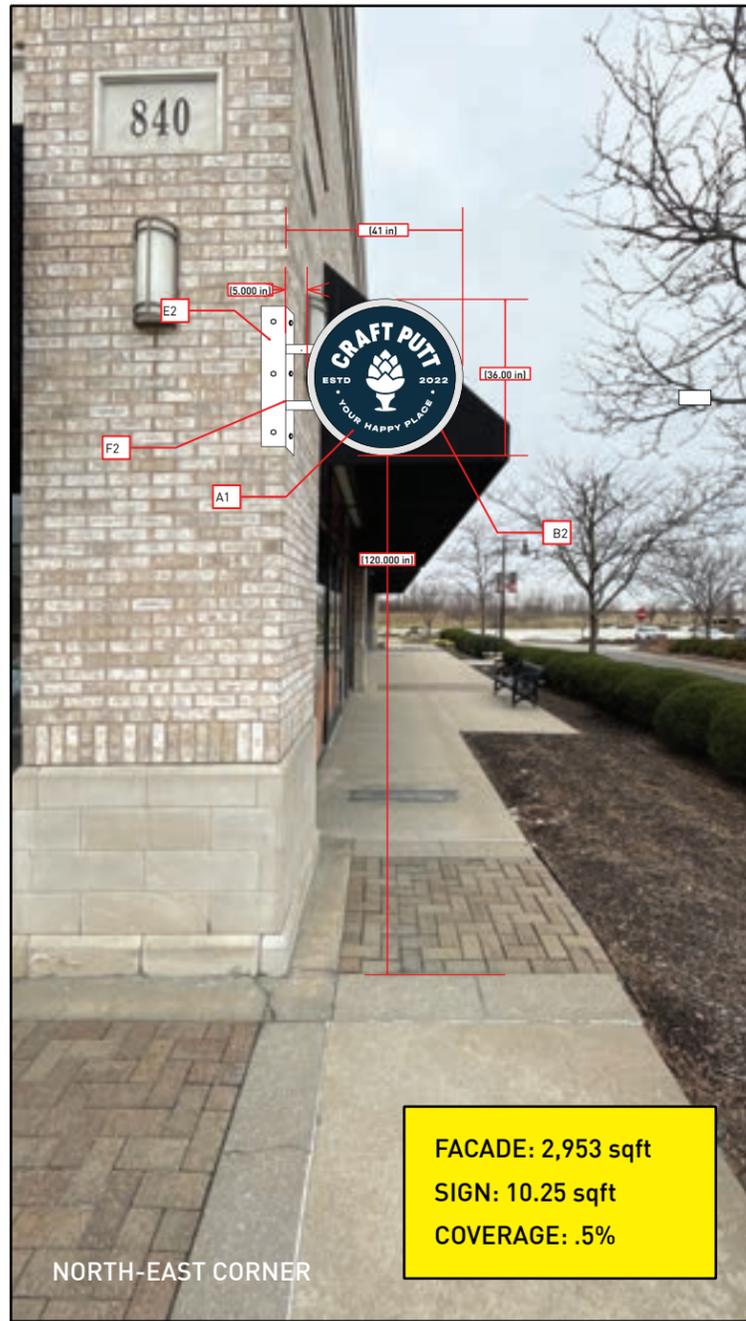

TENNANT SPACE: APPROX 11,500 SQ/FT

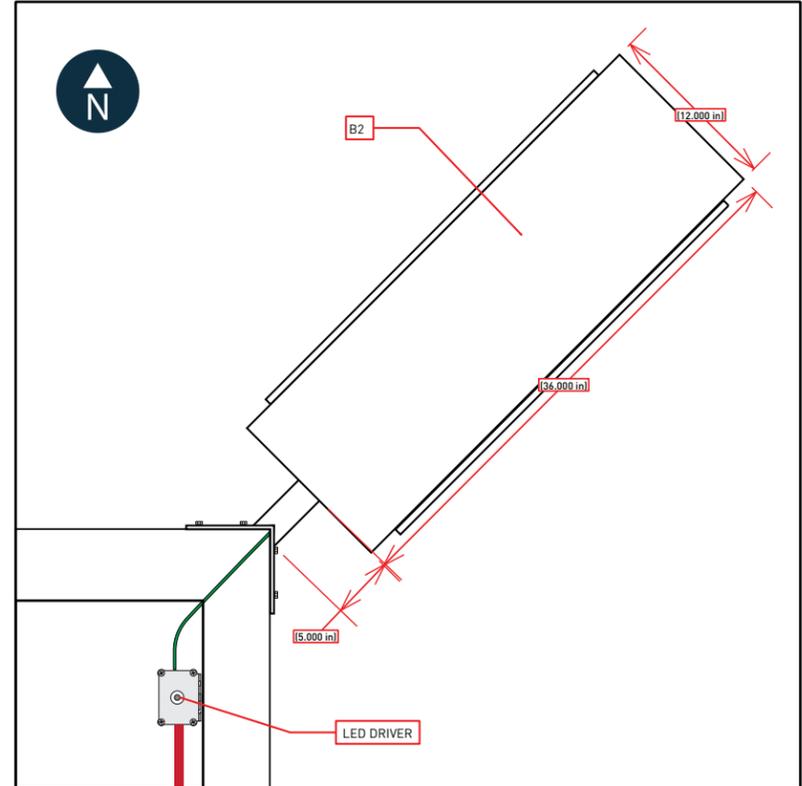

- A** .080 Aluminum Faces, Painted
- B** .063 Retuns & Retainer, Painted
- C** 1/2" Acrylic Push Thru Letter/Logo
- D** Prism Synergy Mini White LEDs, LED Driver
- E** 1/4" Plate Corner Bracket / Direct Mounted Painted
- F** 2" Square Tube, Painted

- COLOR(s)**
- 1** NAVY (PMS MATCH)
  - 2** WHITE
  - 3**
  - 4**

SALESPERSON AUTHORIZATION:

**Date:** 03.11.2025

**Client:** Clifton Alexander

**Company:** Reactor, LLC

**Drawn by:** Josh Wilkinson

**Salesperson:** Dennis Baughman

**Page:** 4 of 4

**o 17919**

CUSTOMER AUTHORIZATION:

**INSTALLATION:**  
 SUMMITFAIR  
 840 NW Blue Pkwy  
 Suite K101  
 Lee's Summit, MO 64086

PRODUCTION RELEASE:

**ATTENTION:**  
 PLEASE THOROUGHLY REVIEW ALL DIMENSIONS, COLOR CODES, SPELLING, GRAMMAR, AND SIGN LOCATIONS PRIOR TO APPROVAL. MIDTOWN SIGNS IS NOT LIABLE FOR ANY ERRORS OVERLOOKED AFTER APPROVAL, AND ANY REMAKES REQUIRED TO CORRECT SUCH ERRORS WILL BE THE SOLE RESPONSIBILITY OF THE CLIENT.

This drawing remains the exclusive property of Midtown Signs, LLC. It is submitted for your consideration in the purchase of the product(s) manufactured according to these plans. This design cannot be copied in whole or in part, reproduced, altered or exhibited in any manner without the expressed written permission of Midtown Signs, LLC. Exceptions are previously copyrighted artwork supplied by the client.

**MIDTOWN SIGNS**  
 MIDTOWNSIGNS.COM

2416 SOUTH 8TH STREET  
 KANSAS CITY, KS, USA  
 816-561-7446  
 913-766-1470  
 SALES@MIDTOWNSIGNS.COM