

LEE'S SUMMIT JOINT OPERATIONS FACILITY

PACKAGE 2: CONSTRUCTION SET

LEE'S SUMMIT, MISSOURI 64086

REVISION DATES:

4 ADDENDUM 4
11/26/2024



PROFESSIONAL SEAL


G-023

ISSUE DATE: NOVEMBER 1, 202
HOEFER WELKER #: 13819


SIGNAGE AND GRAPHIC ELEVATIONS




H1 SIGNAGE - ASSEMBLY
6" = 1'-0"

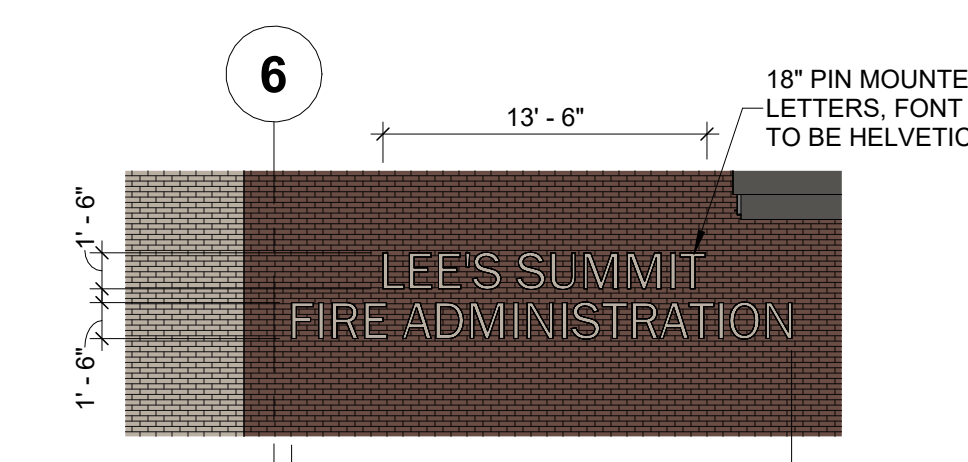


E3 EXTERIOR SIGNAGE - WEST
1/8" = 1'-0"

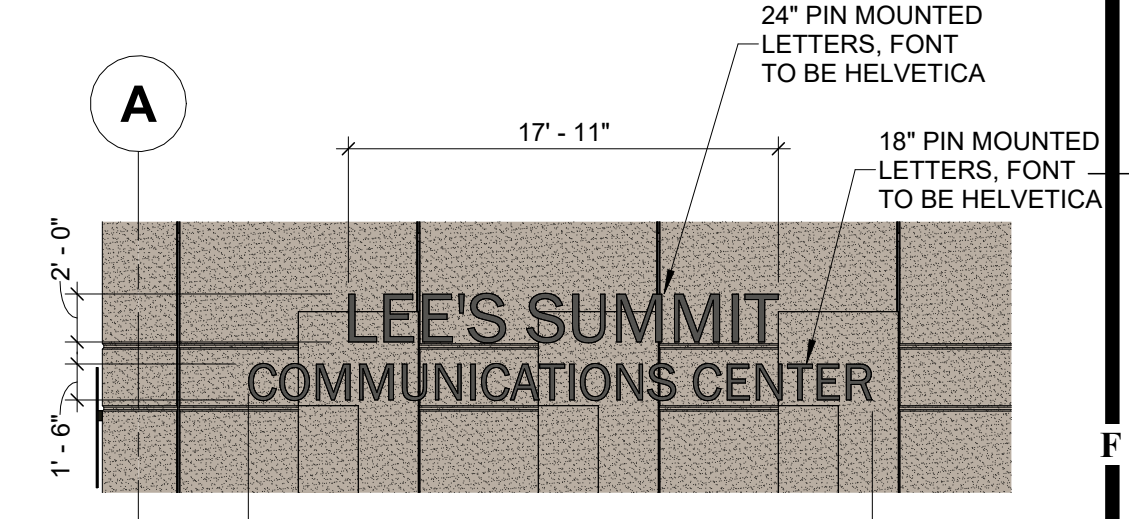


E1 EXTERIOR SIGNAGE - SOUTH
1/8" = 1'-0"

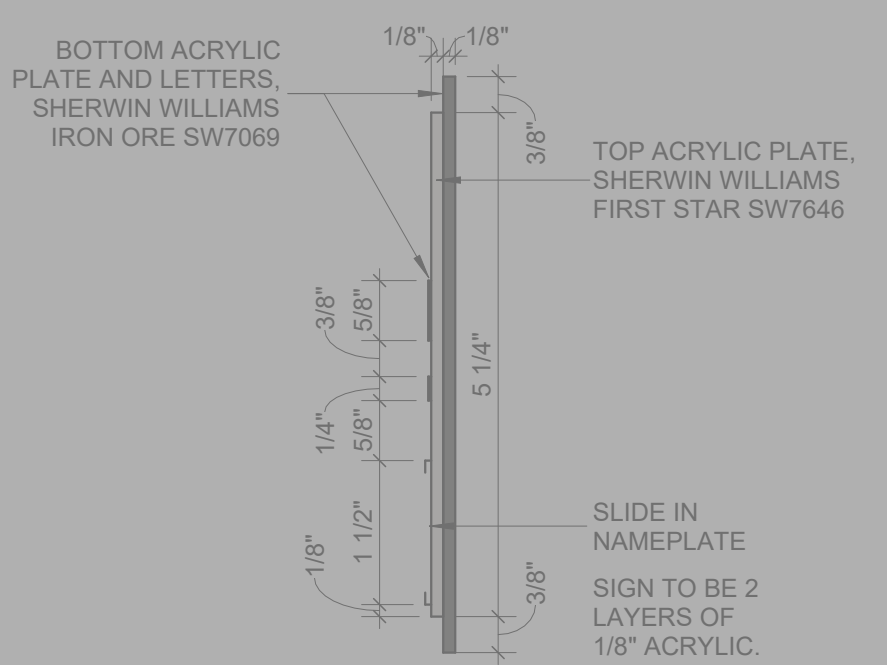


E5 SIGNAGE - ROOM NAME SECTION
6" = 1'-0"

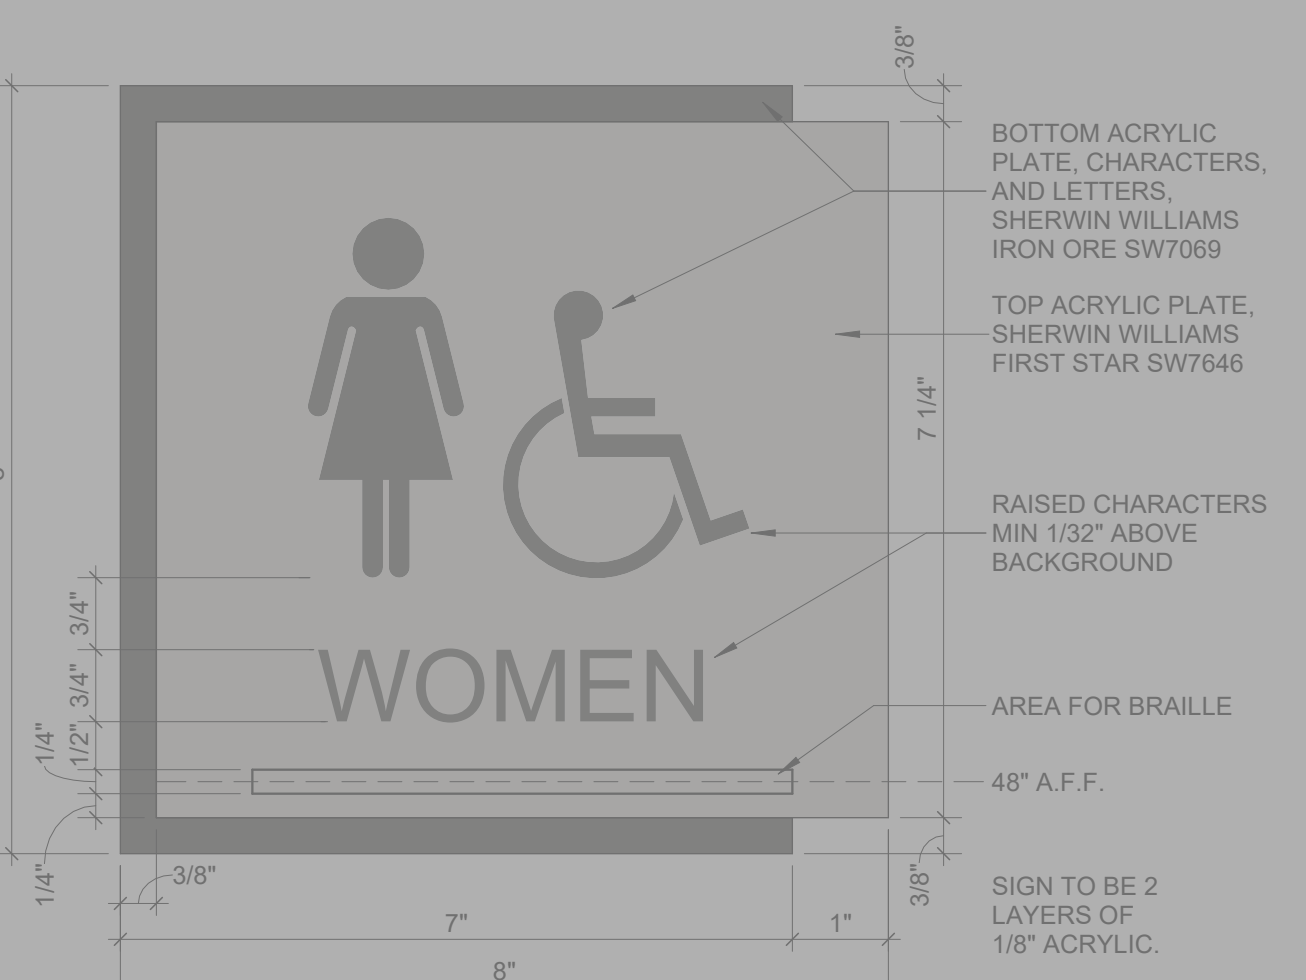


E10 SIGNAGE - TOILET WOMEN (W-RR)
6" = 1'-0"

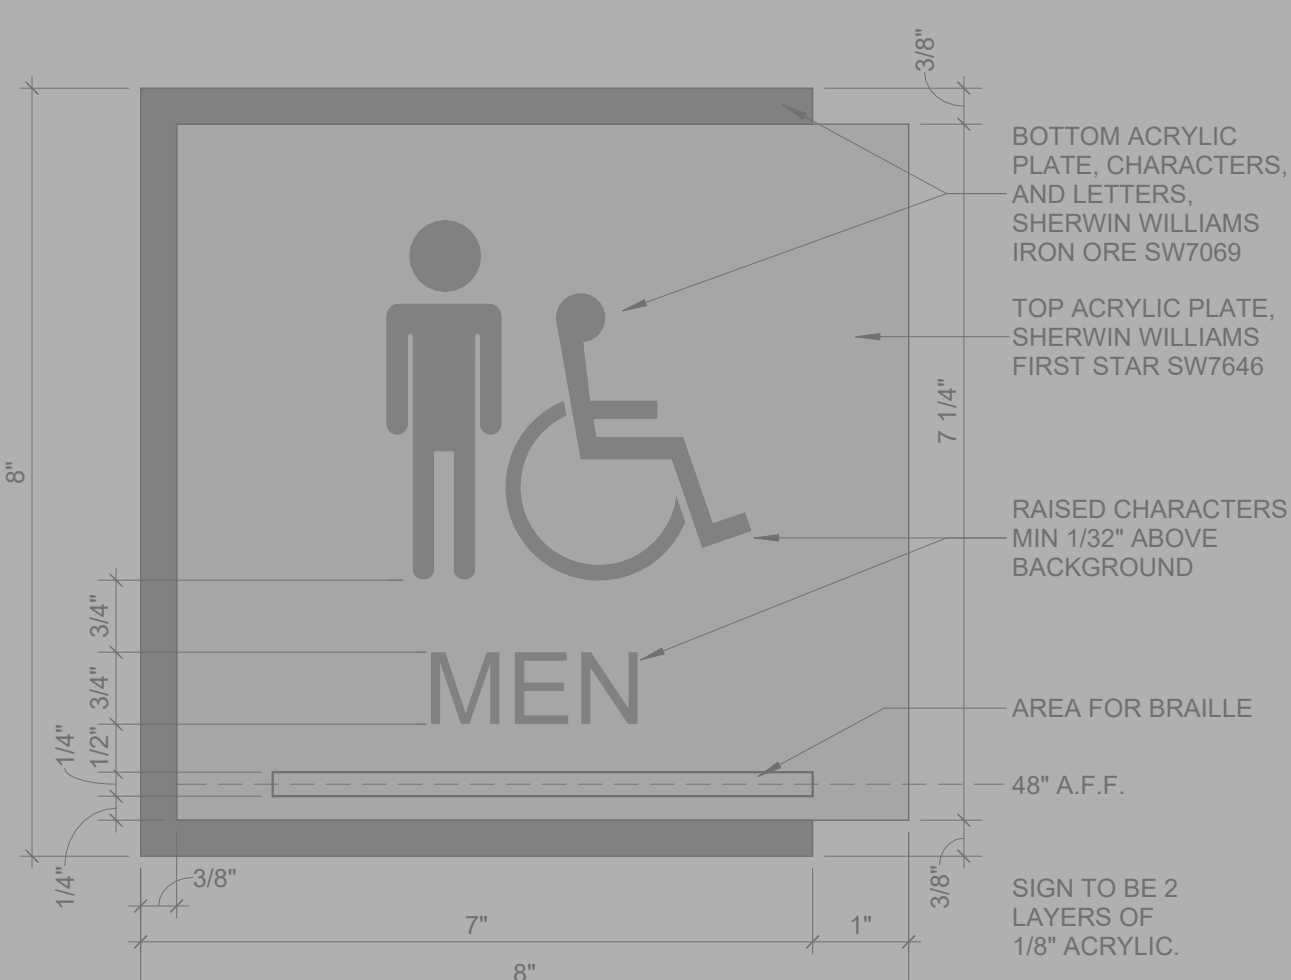

E7 SIGNAGE - TOILET MEN (M-RR)
6" = 1'-0"

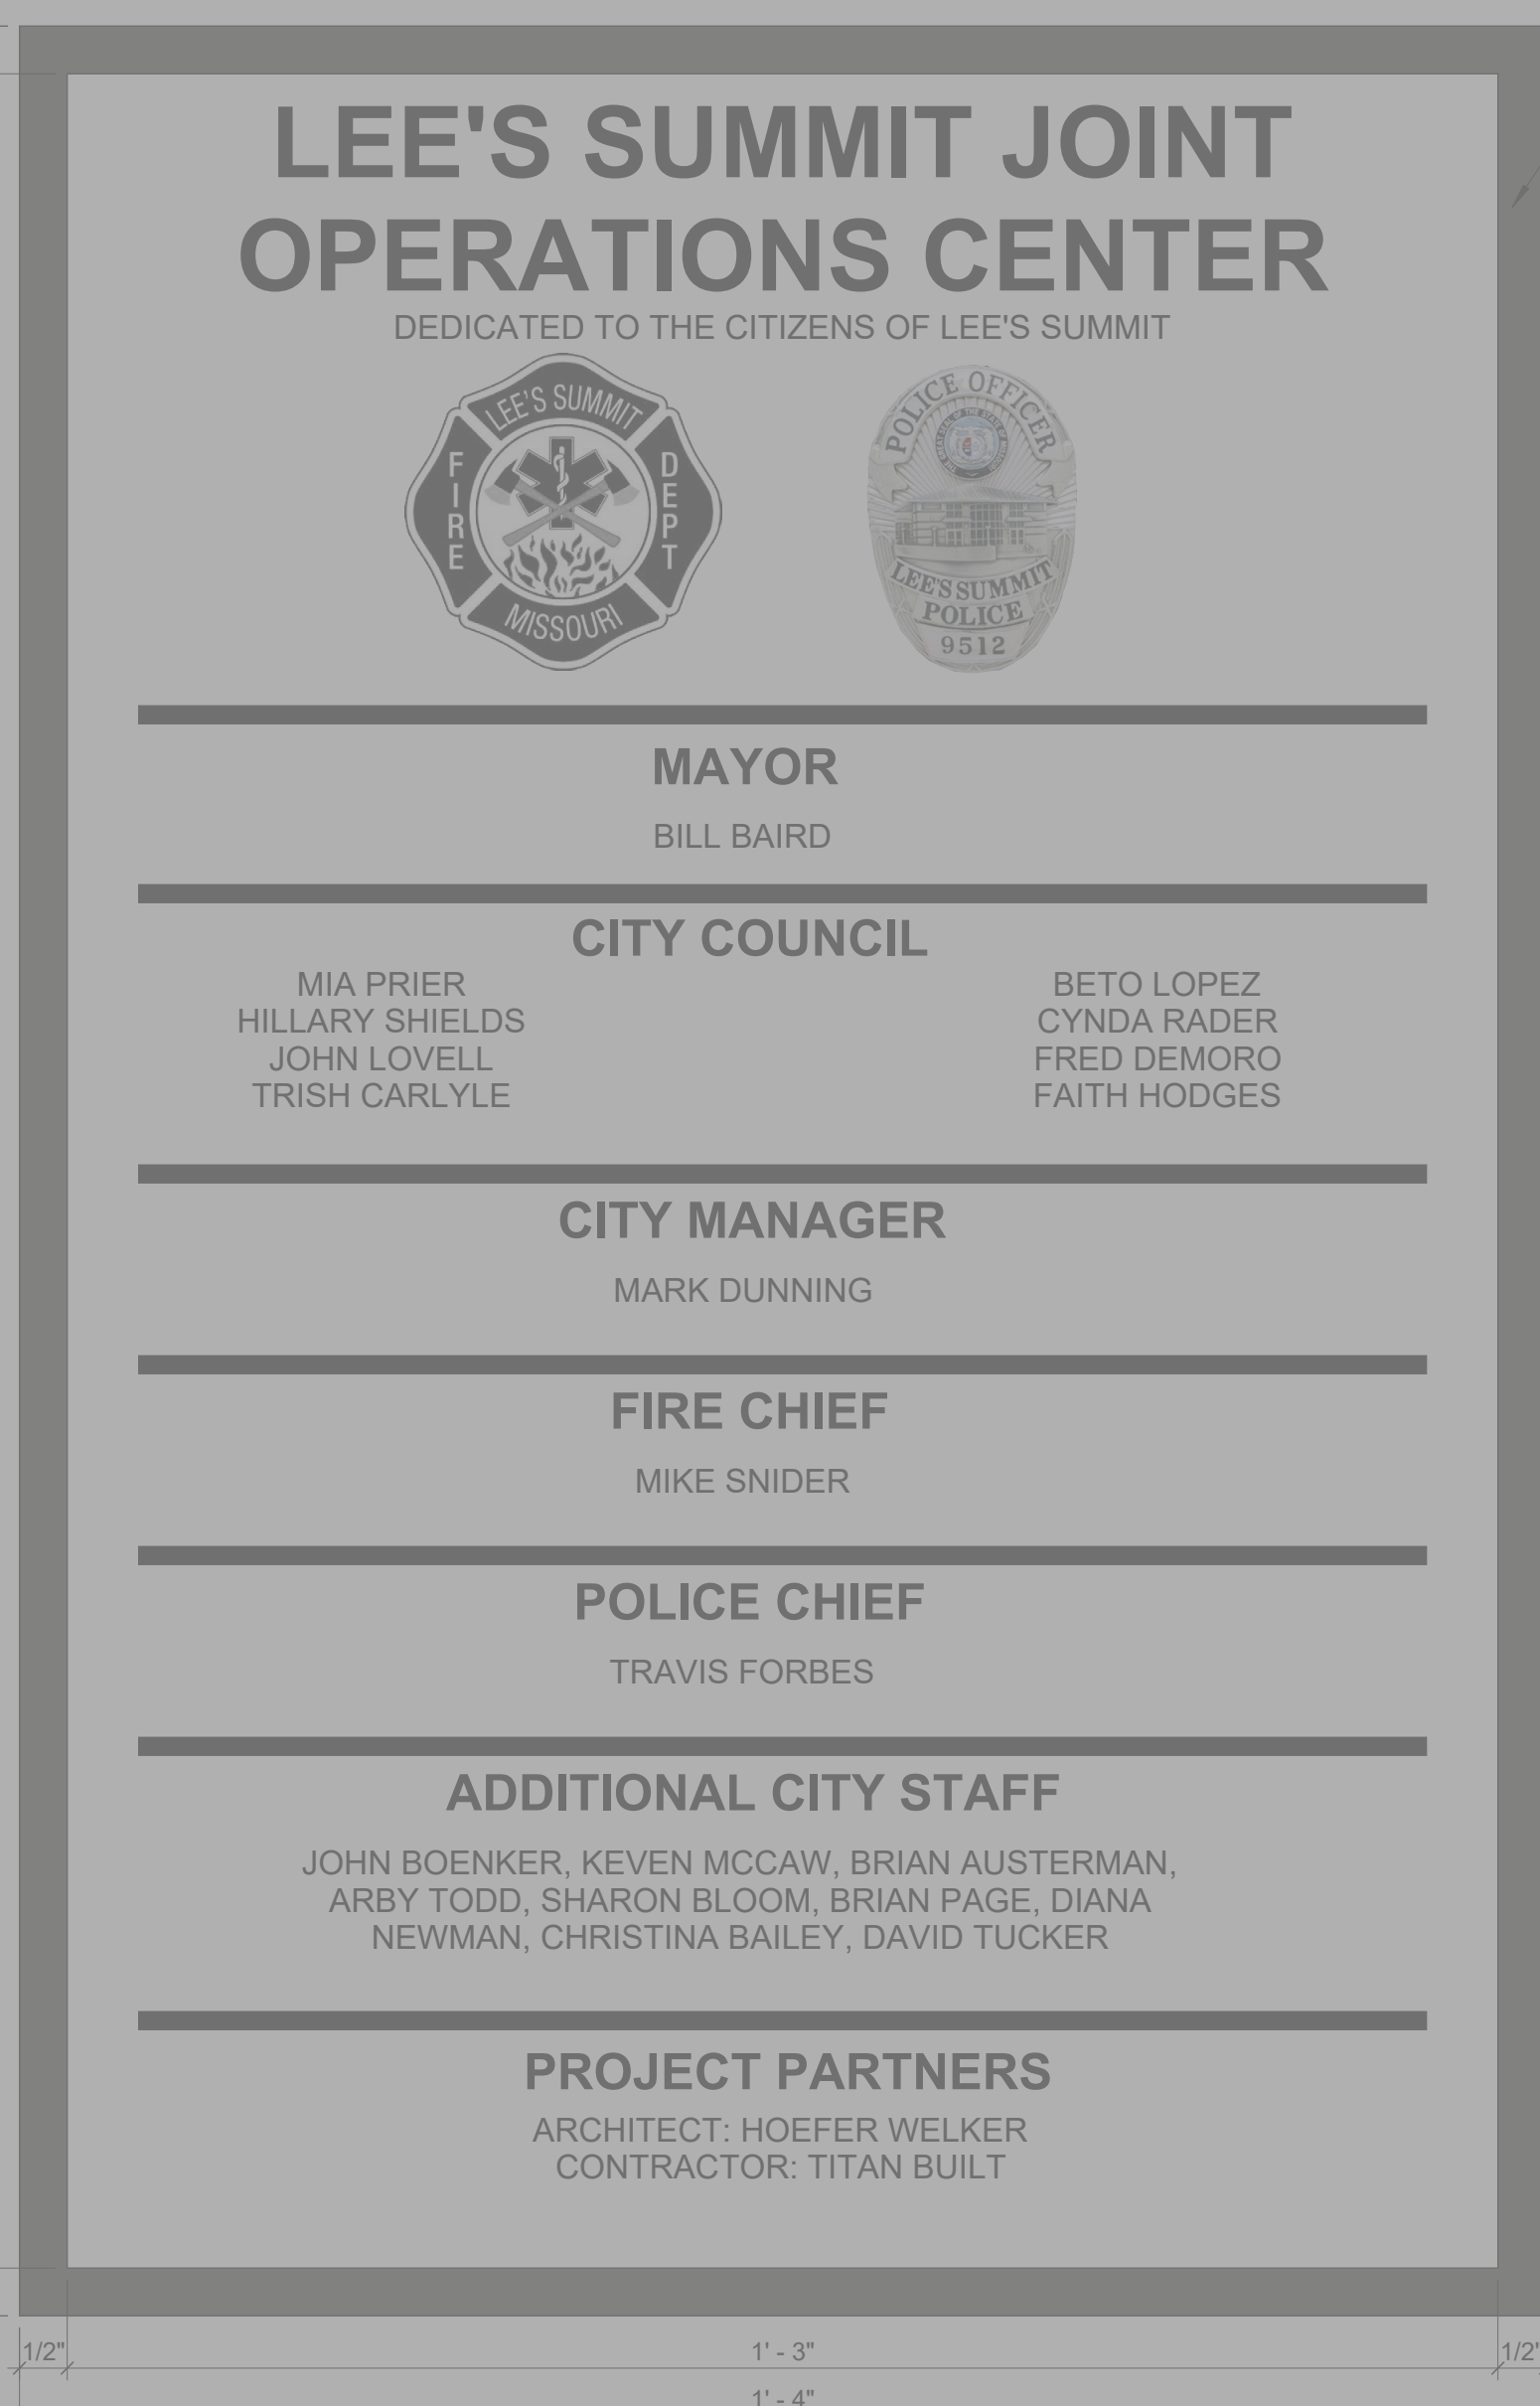


A10 SIGNAGE - DEDICATION
6" = 1'-0"

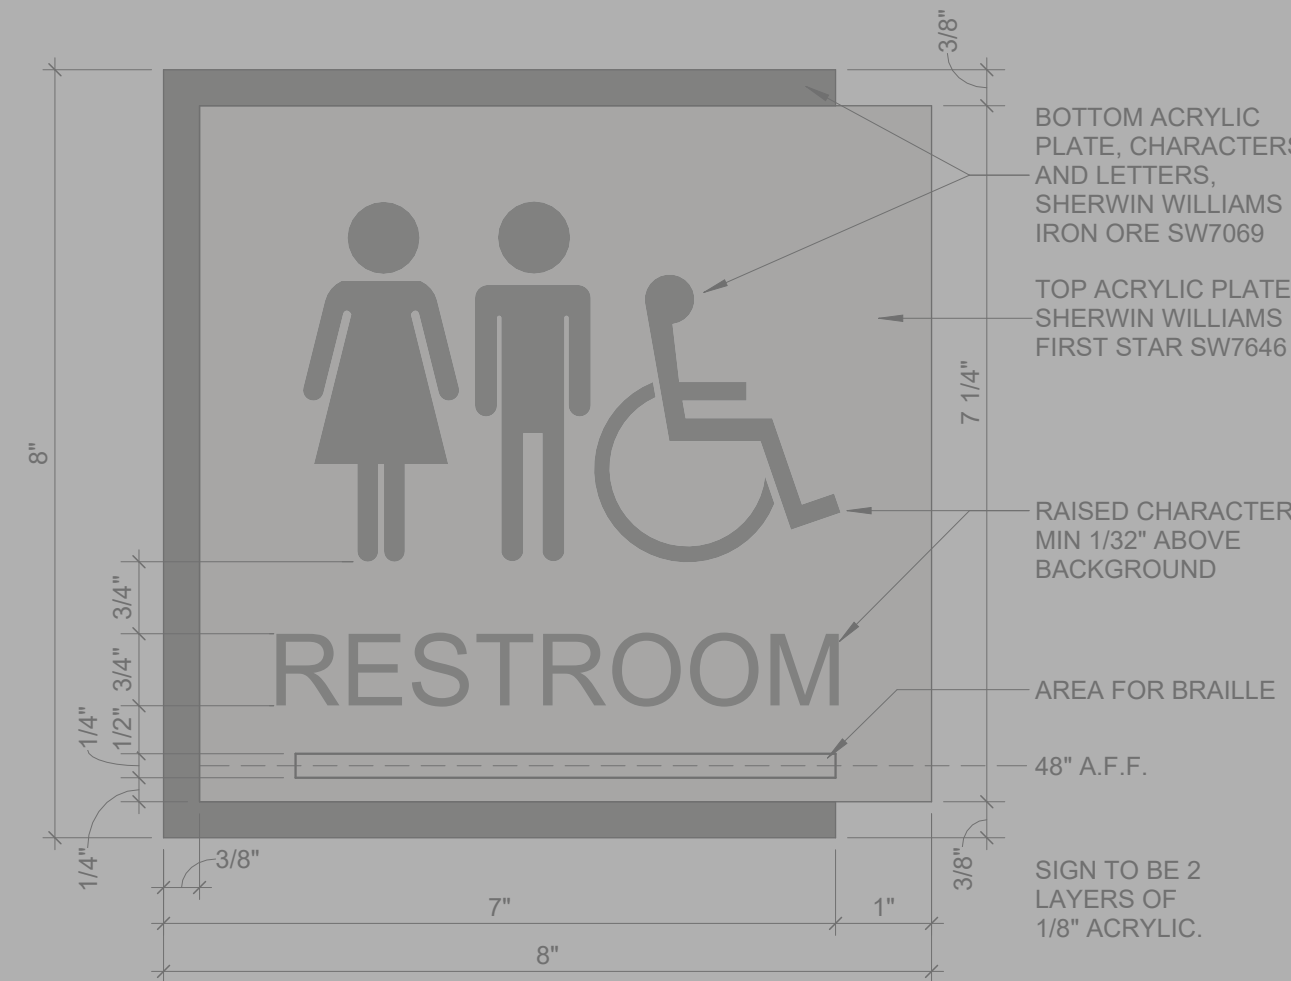


C7 SIGNAGE - TOILET UNISEX (RR)
6" = 1'-0"

C5 SIGNAGE - OFFICE
6" = 1'-0"

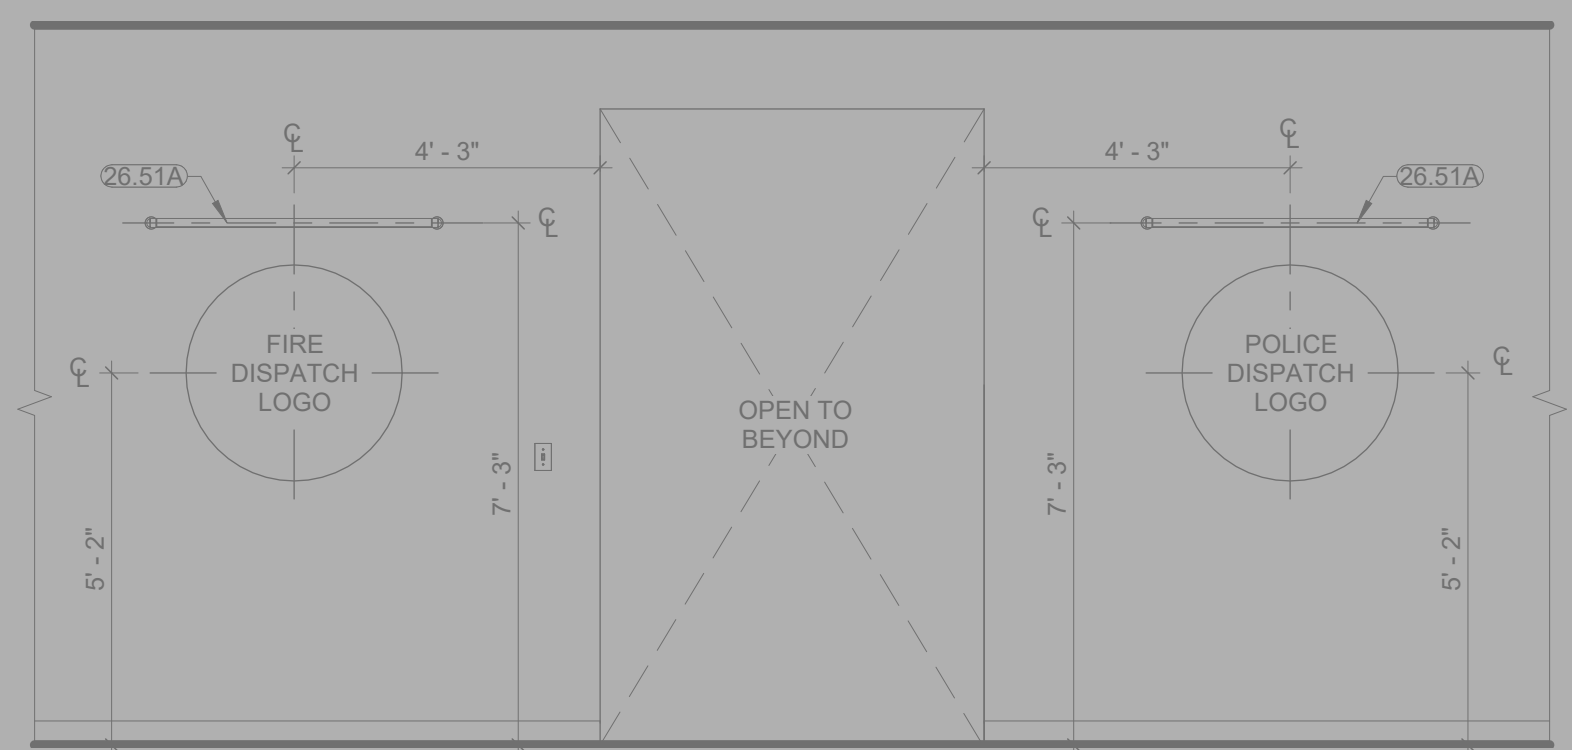

C1 010 COPY/WORK - W SIGNAGE
3/8" = 1'-0"

A5 SIGNAGE - ROOM NAME
6" = 1'-0"

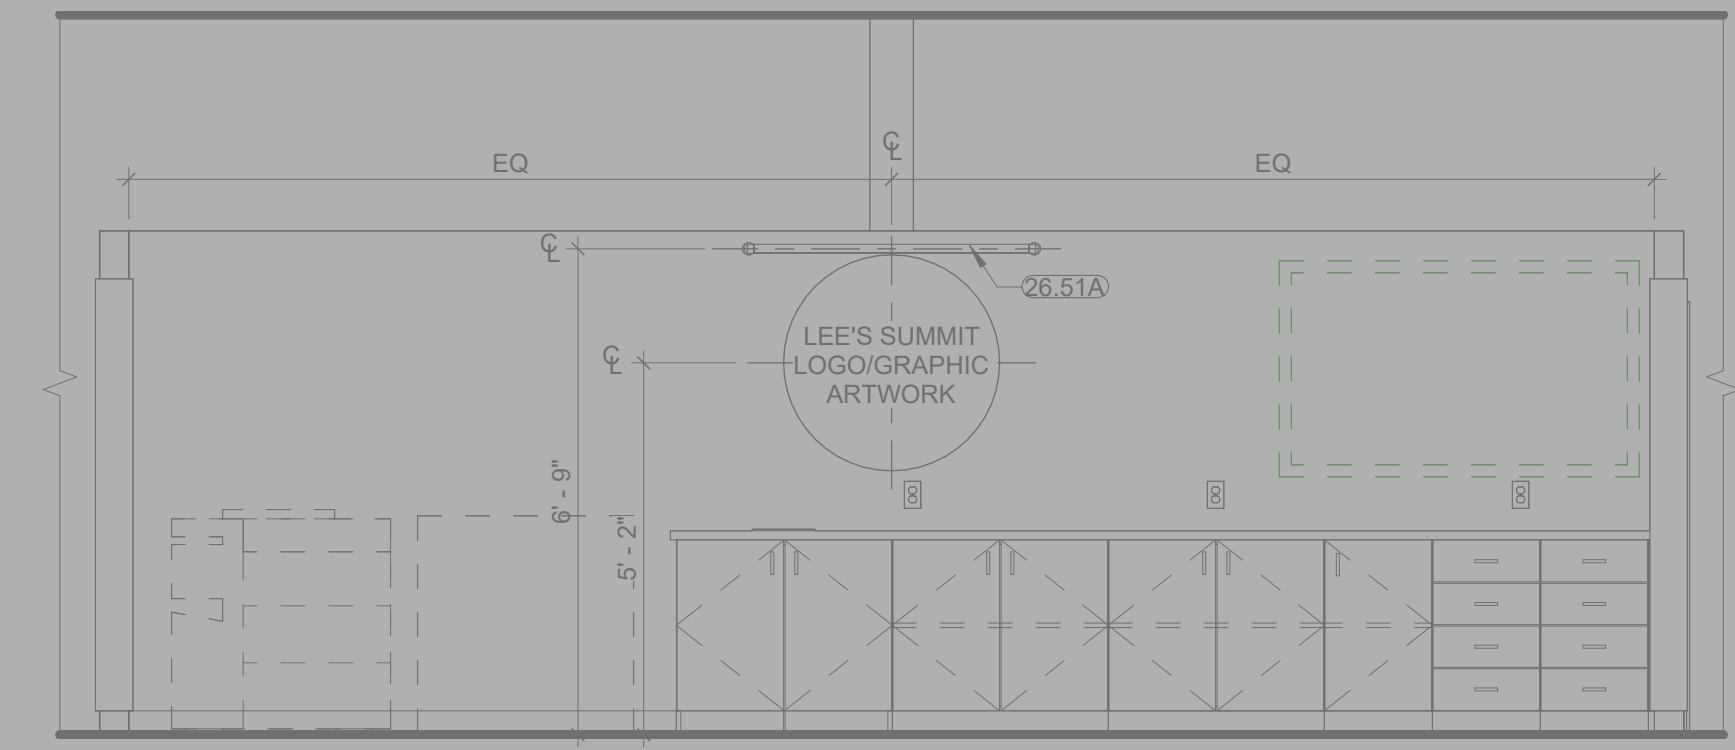

A1 010 COPY/WORK - E SIGNAGE
3/8" = 1'-0"