

GENERAL NOTES - EXTERIOR ELEVATIONS:

1. RE: SHEET G-011 FOR ADDITIONAL GENERAL NOTES THAT ARE APPLICABLE.
2. DIMENSIONS SHOWN ON THE EXTERIOR ELEVATIONS ARE TO THE FACE OF EXTERIOR WALL, FACE OF MASONRY (FOM), FACE OF CONCRETE WALLS (FCW), AND COLUMN GRID LINES, UNLESS OTHERWISE NOTED OR INDICATED.
3. RE: THE WINDOW TYPES SHEET FOR ALL EXTERIOR WINDOW TYPES AND GLASS TYPES.
4. ALL EXPOSED STEEL INCLUDING COLUMNS AND LINTELS IS TO BE PAINTED WP4 FINISH, TYP.
5. ALL SEALANT JOINTS TO MATCH ADJACENT FINISH, TYP.
6. ALL EXTERIOR DOORS TO BE PAINTED WP4.
7. METAL COPINGS TO MATCH METAL PANEL.

GENERAL NOTES - ENLARGED ELEVATIONS:


1. RE: SHEET G-011 FOR ADDITIONAL GENERAL NOTES THAT ARE APPLICABLE.
2. BRICK PLANE CHANGES REFER TO (+0) = 1'-7" FROM COLUMN CENTERLINE (TYP.), UNLESS NOTED OTHERWISE.

MATERIAL KEYNOTES


03.41B	PRECAST CONCRETE WALL
04.21A	FACE BRICK
05.31A	STEEL ROOF DECK
05.41D	EXTERIOR NON-LOAD-BEARING MTL C-STUDS - 6-INCH - RE: STRUCT. FOR SPACING
05.50E	METAL LADDERS
06.16D	EXTERIOR GLASS-MAT GYPSUM WALL SHEATHING W/ TAPED AND SEALED SEAMS
07.21B	EXTRUDED-POLYSTYRENE BOARD INSULATION WITH TAPED AND SEALED SEAMS
07.71D	PREFINISHED METAL DOWNSPOUT
07.71F	PREFINISHED METAL SCUPPER BOX
07.92C	BACKER ROD AND SEALANT
22.14C	LAMBS TONGUE
26.51B	EXTERIOR LIGHT FIXTURE RE: ELECTRICAL

FINISH RETURN
FACE OF PANEL TO
ADJACENT FINISH
SLOPE 1/4" PER 1'


TYPICAL EDGE
OF PRECAST

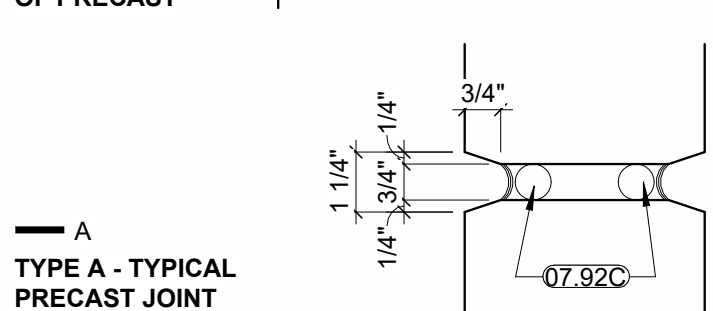


TYPE A - TYPICAL
PRECAST JOINT

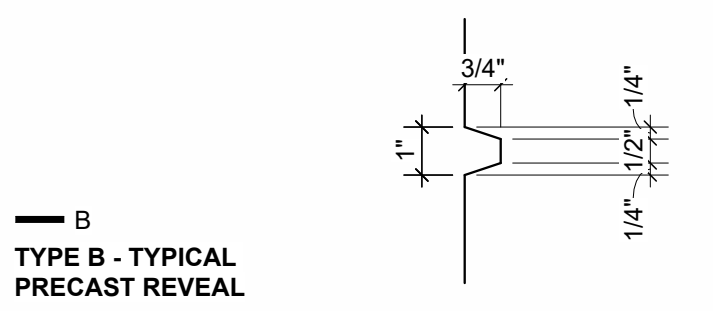


TYPE B - TYPICAL
PRECAST REVEAL

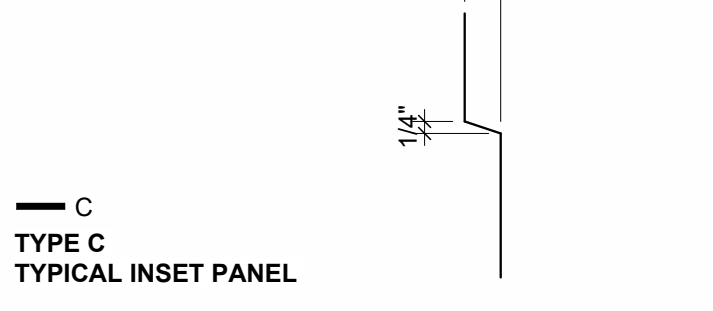


TYPE C
TYPICAL INSET PANEL

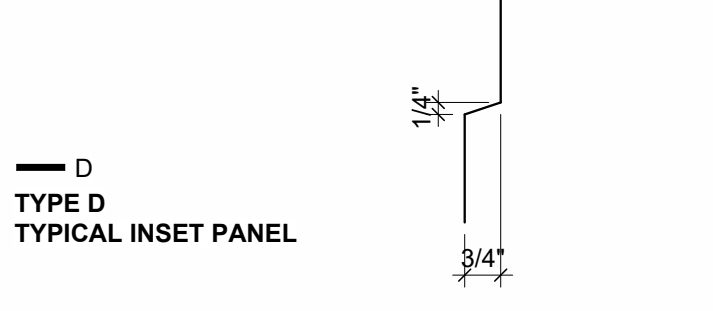


TYPE D
TYPICAL INSET PANEL

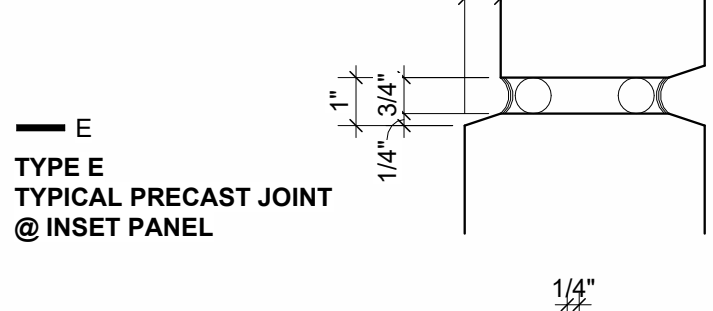

TYPE E
TYPICAL PRECAST JOINT
@ INSET PANEL

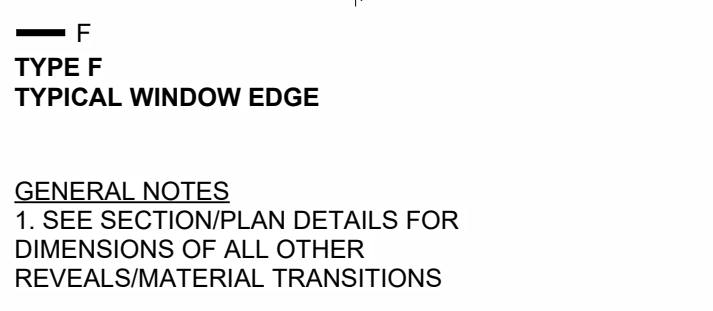

TYPE F
TYPICAL WINDOW EDGE

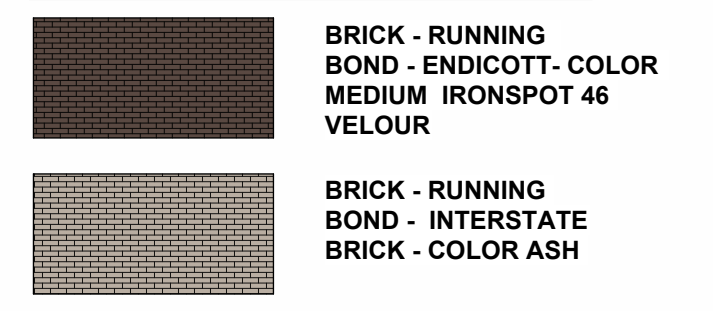


GENERAL NOTES


1. SEE SECTION/PLAN DETAILS FOR DIMENSIONS OF ALL OTHER REVEALS/MATERIAL TRANSITIONS

EXTERIOR ELEVATION MATERIALS

	BRICK - RUNNING BOND - ENDICOTT-COLOR MEDIUM IRONSPOT 46 VELOUR
	BRICK - RUNNING BOND - INTERSTATE BRICK - COLOR ASH
	PRECAST PANEL, COLOR TAN, ACID ETCH FINISH (USE WHITE PORTLAND CEMENT)
	PRECAST PANEL, COLOR MEDIUM BROWN, HEAVY RETARDANT FINISH
	PRECAST PANEL WITH COLOR TREATMENT, LIGHT SANDBLAST FINISH, COLOR NWW004 CHARCOAL
	IGU - BOD: VIRACON VRE26-38.
	COMPOSITE METAL PANEL, COLOR SUNSHINE GRAY
	MODULAR BLOCK RETAINING WALL

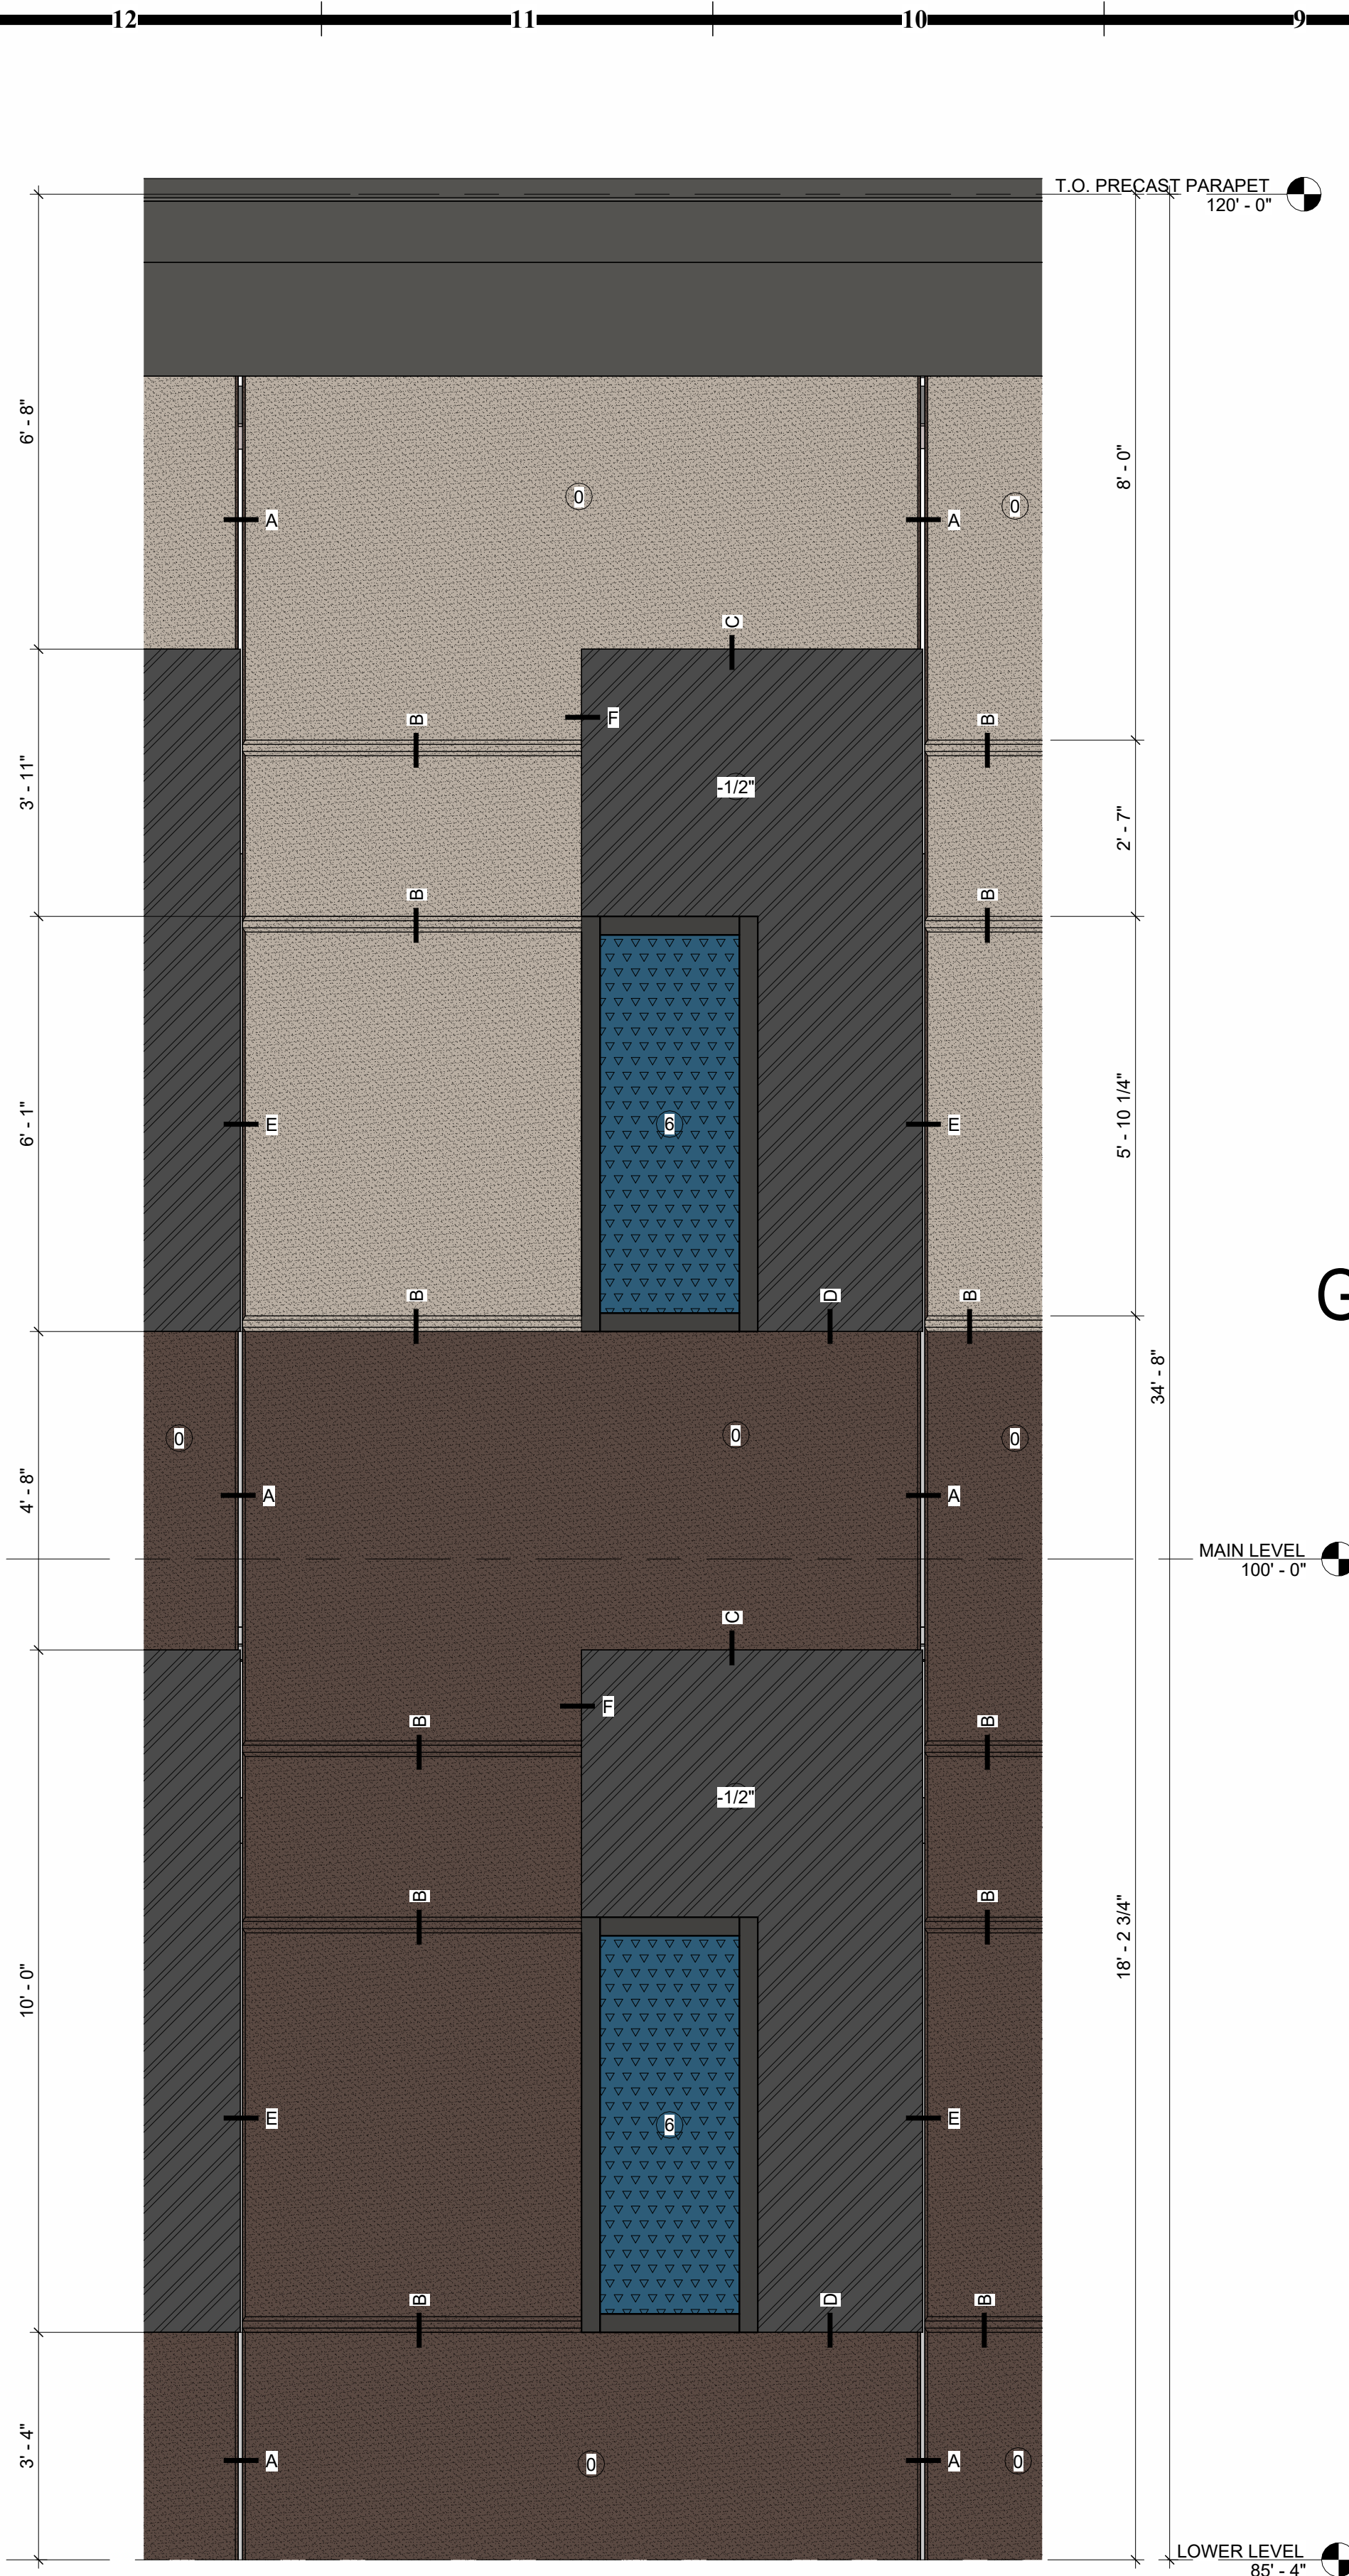


D11 ENLARGED ELEVATION PRECAST
1/2" = 1'-0"

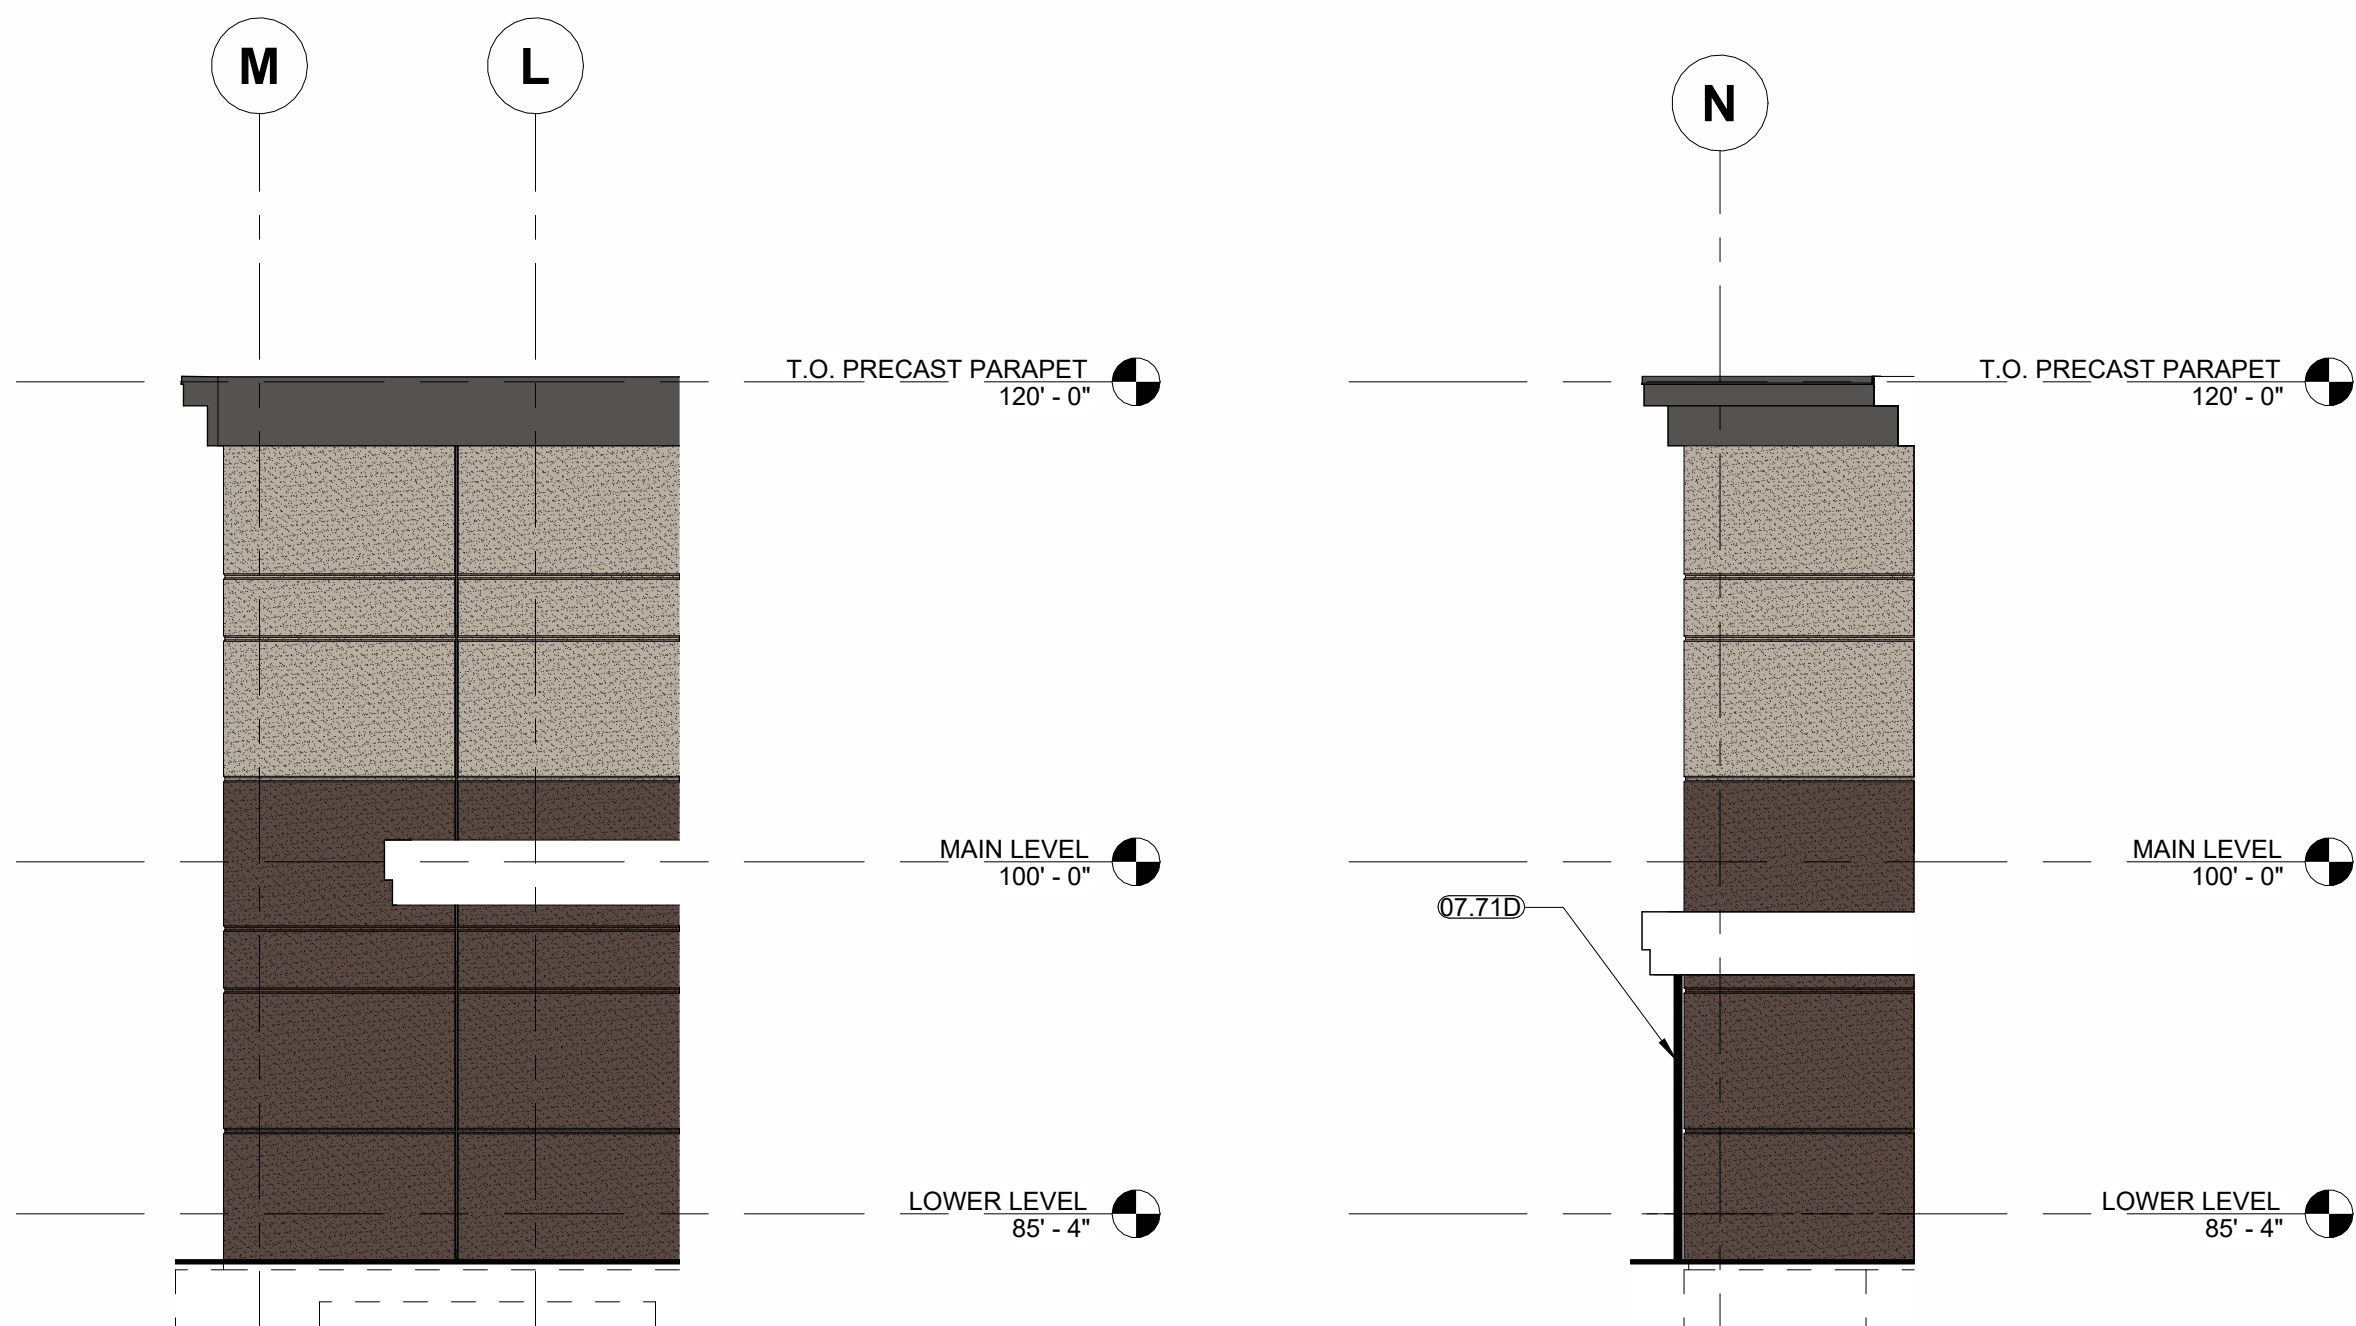


A11 NORTH CORNER ELEVATION
1/8" = 1'-0"


A9 NORTH STAIR WALL ELEVATION
1/8" = 1'-0"

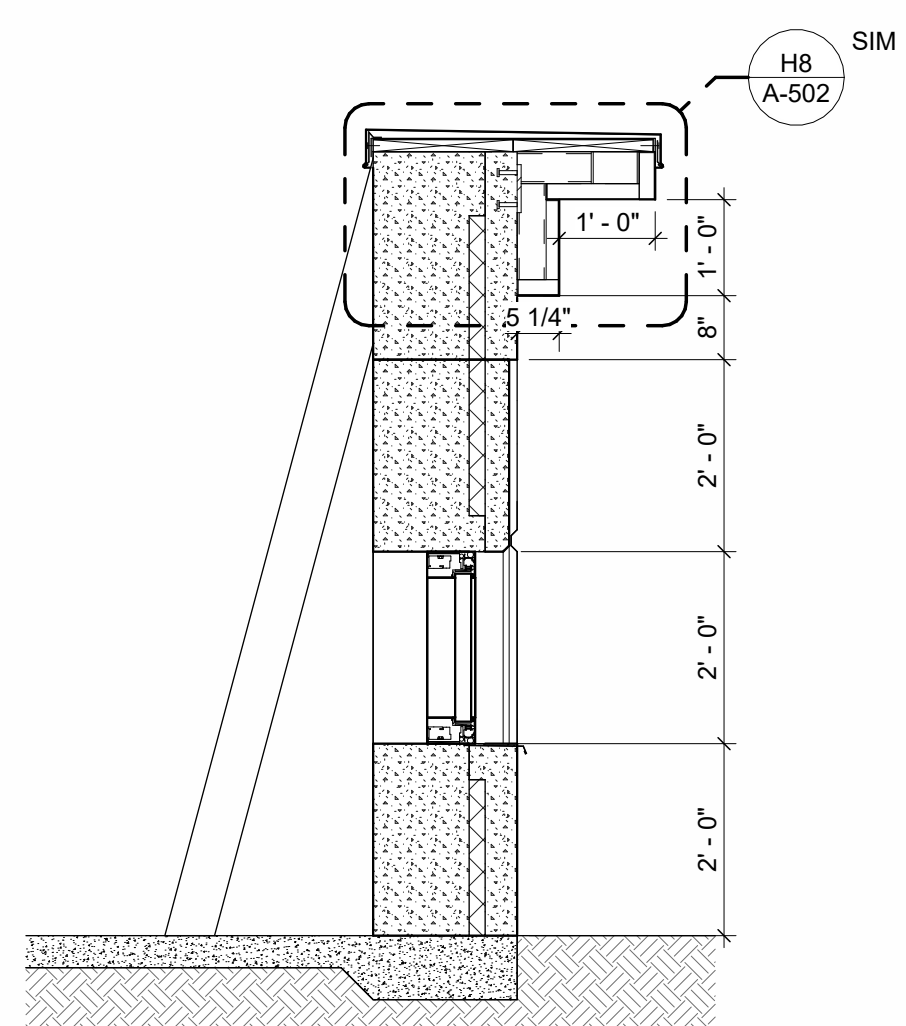


G7 MOCKUP PRECAST WALL SECTION
1/2" = 1'-0"

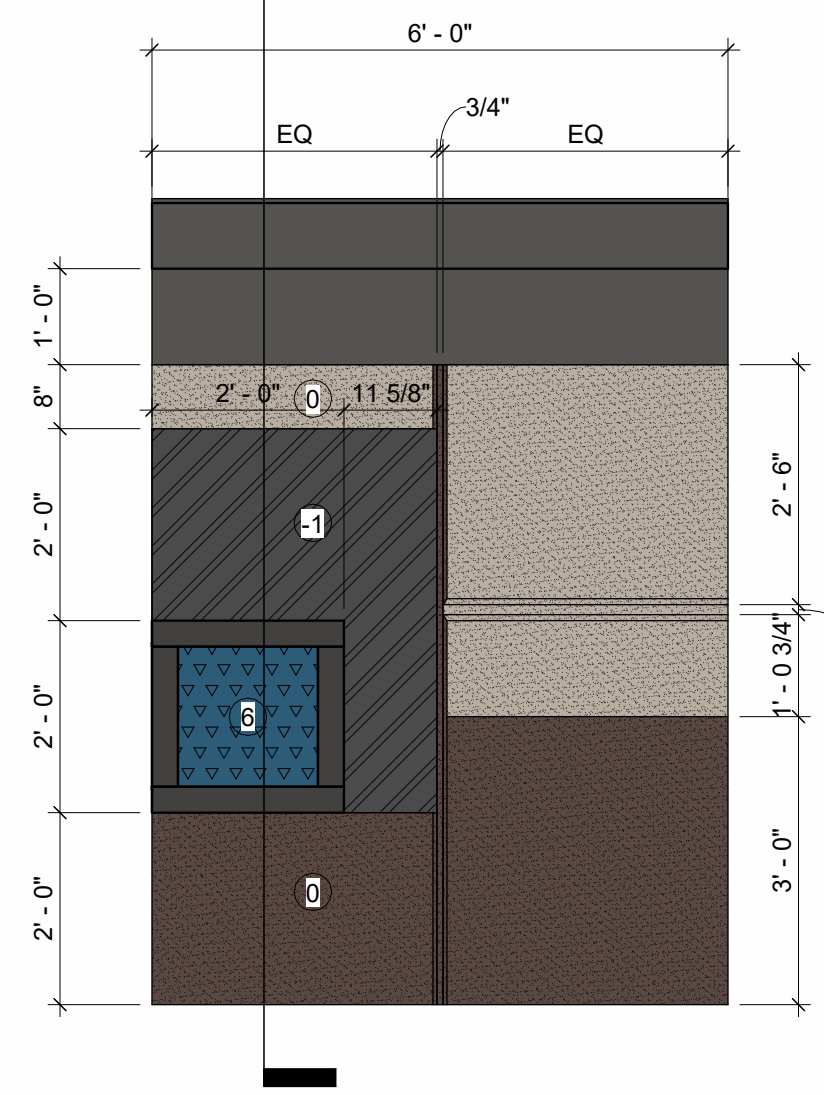


G5 MOCKUP WALL PRECAST
1/2" = 1'-0"

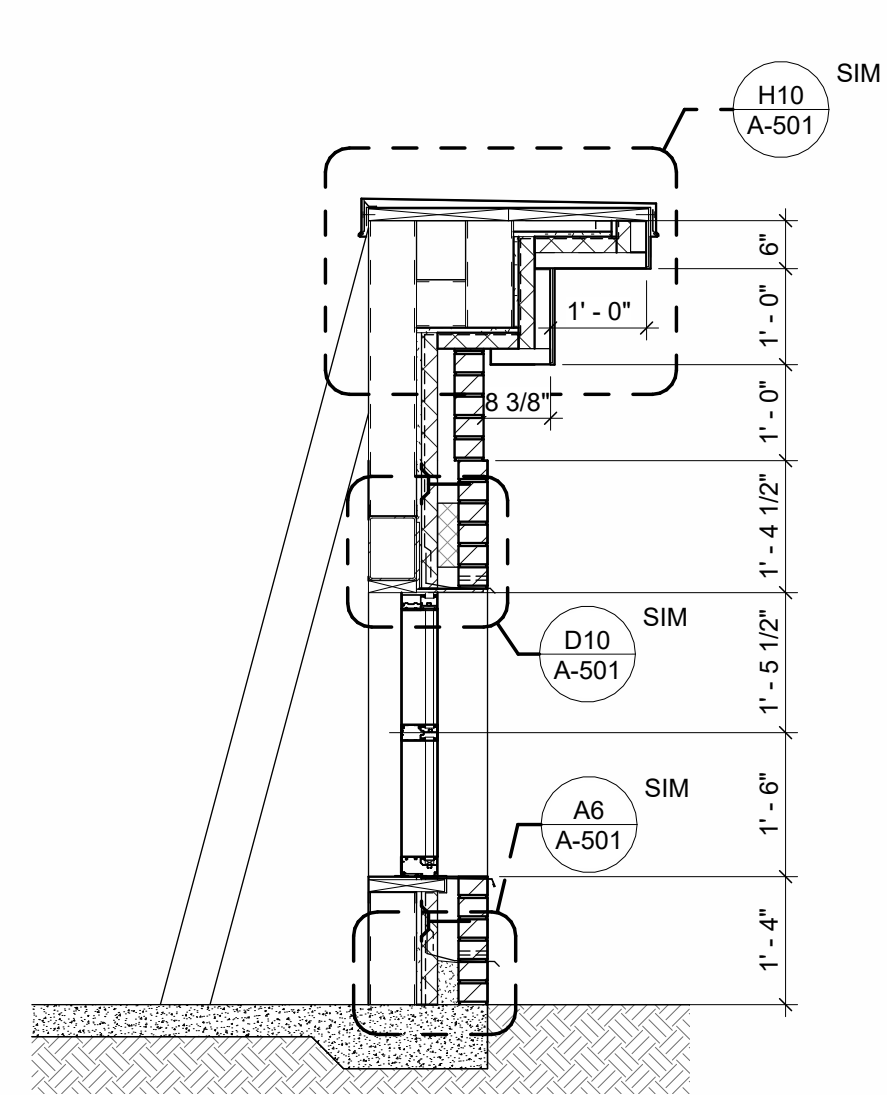


G4 MOCKUP BRICK WALL SECTION
1/2" = 1'-0"

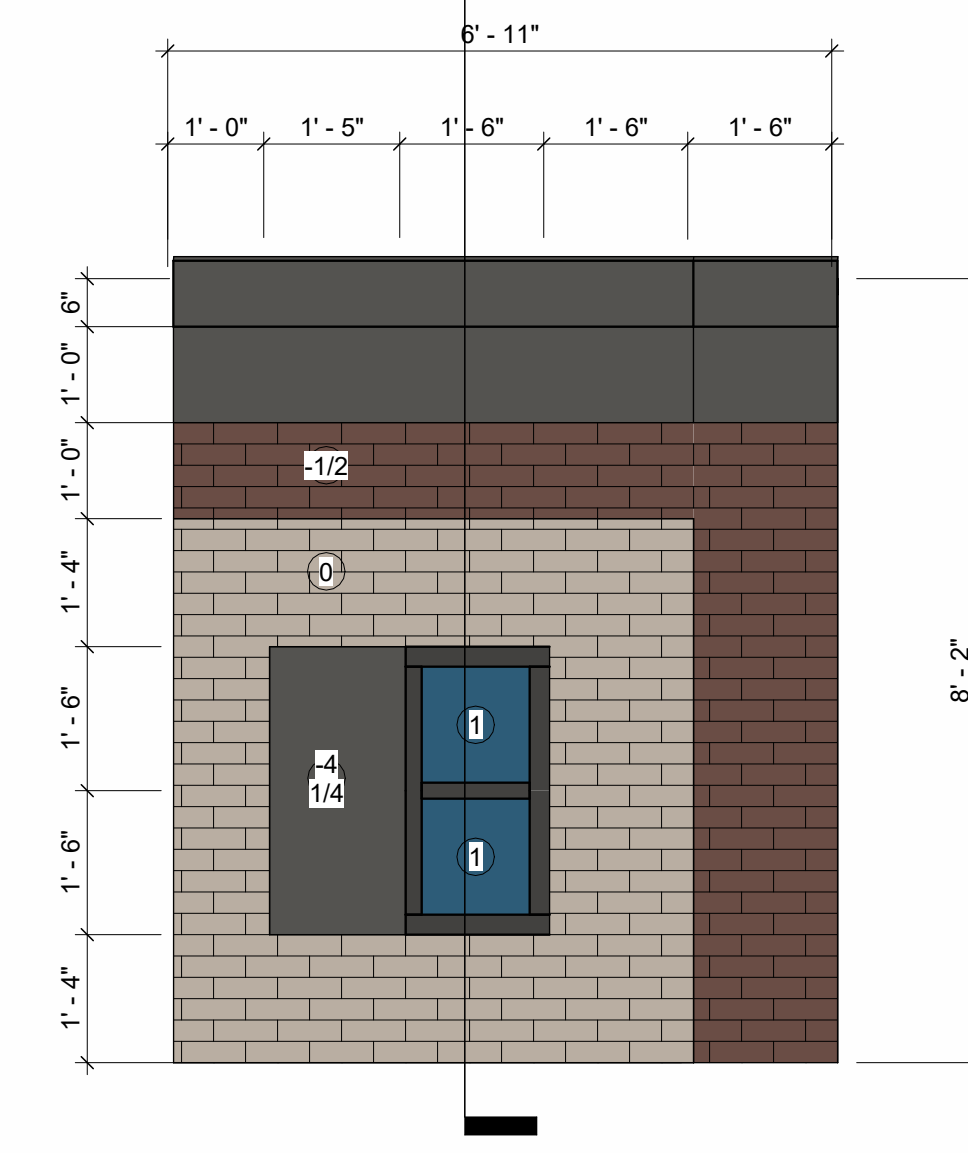


G1 MOCKUP WALL BRICK
1/2" = 1'-0"

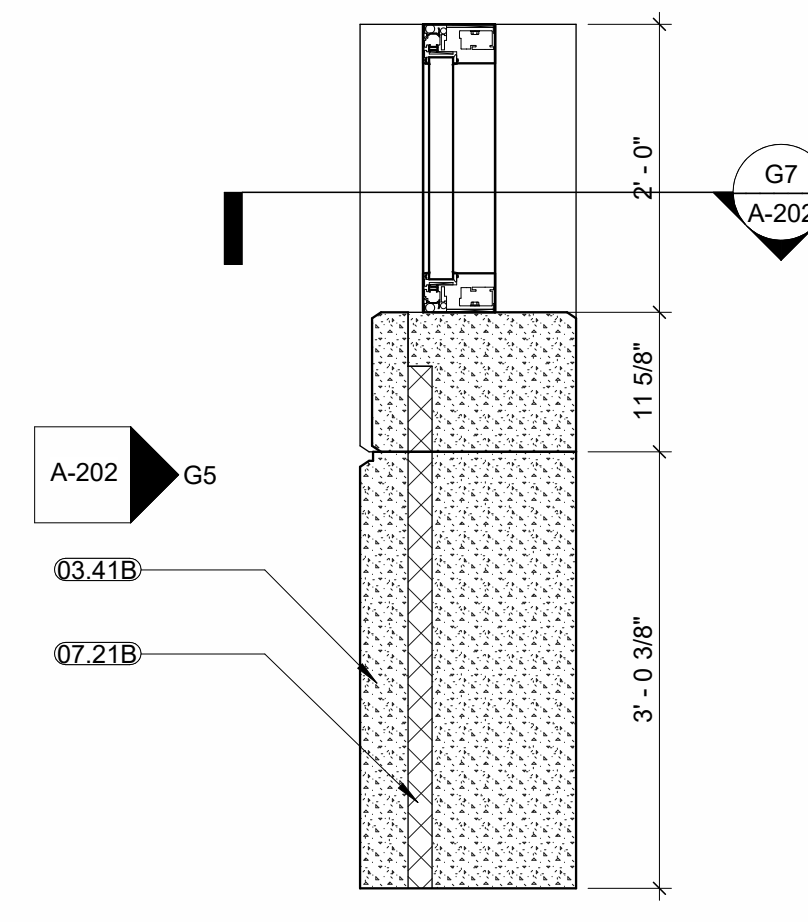


D6 MOCKUP PRECAST WALL PLAN
3/4" = 1'-0"

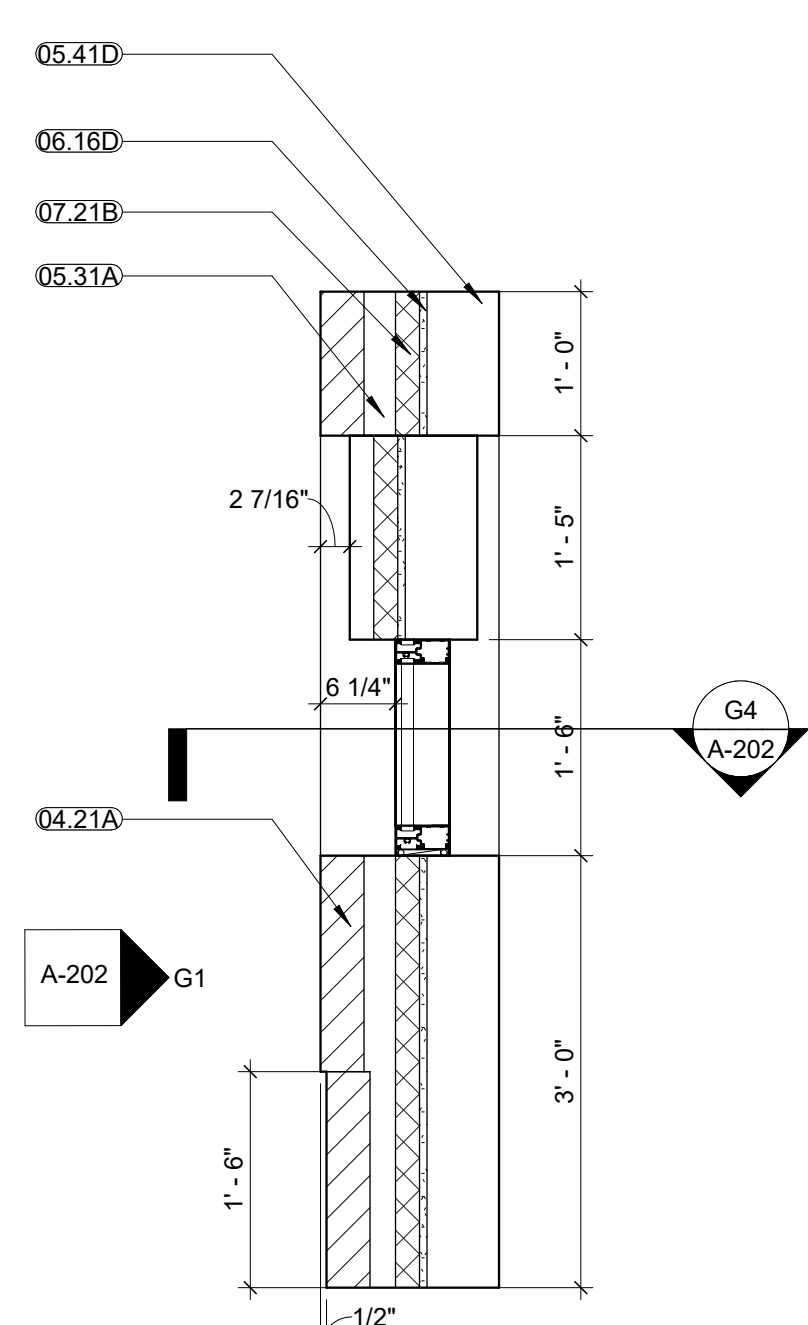

D4 MOCKUP BRICK WALL PLAN
3/4" = 1'-0"

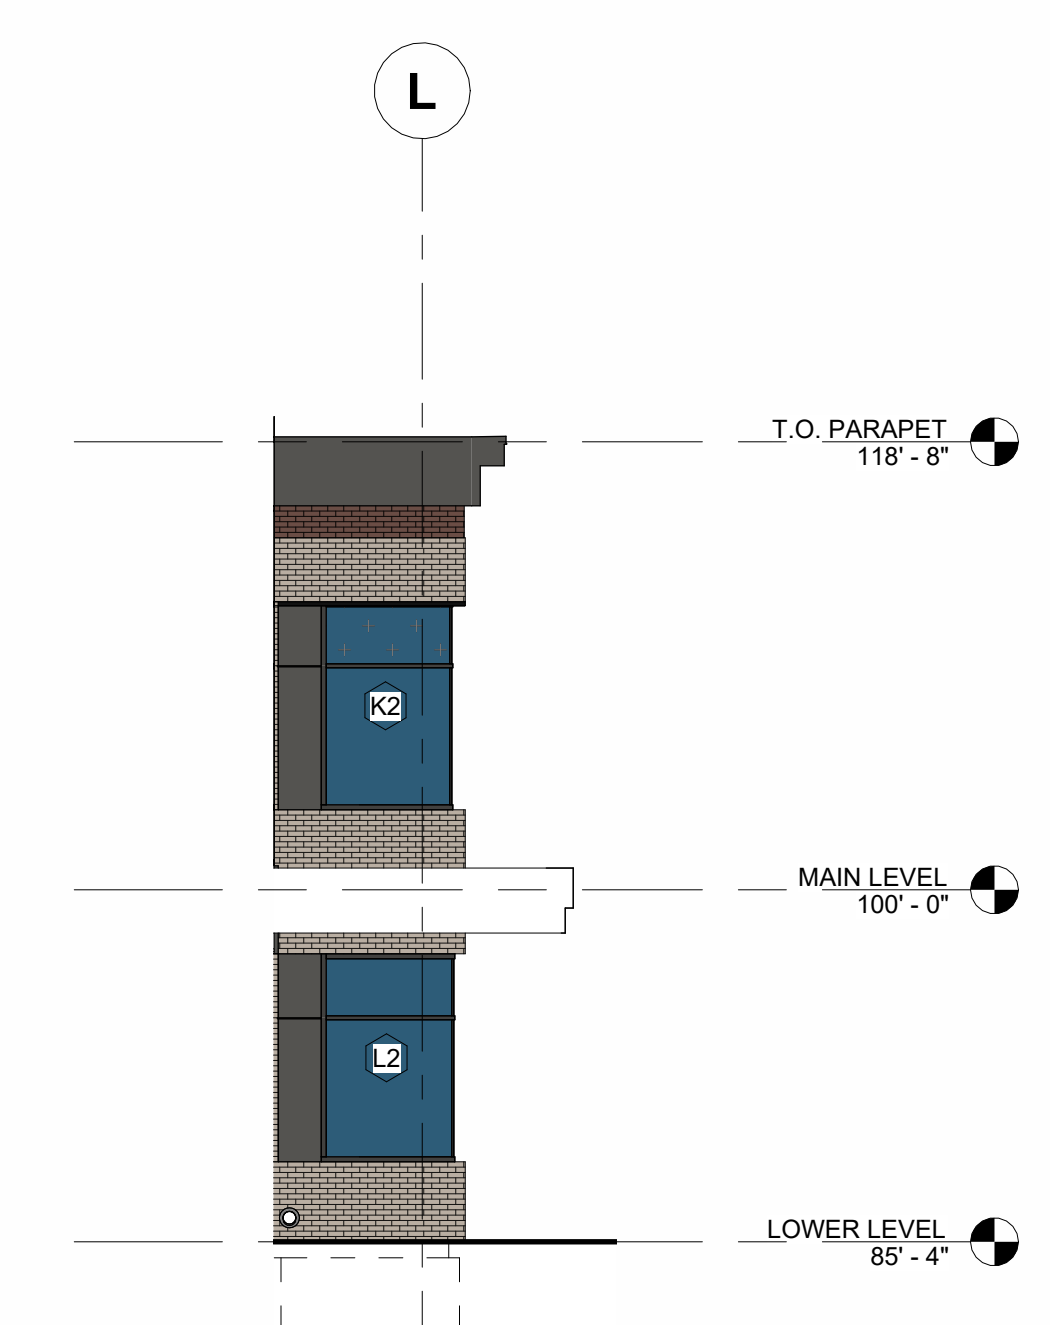

D1 SOUTH CORNER ELEVATION
1/8" = 1'-0"

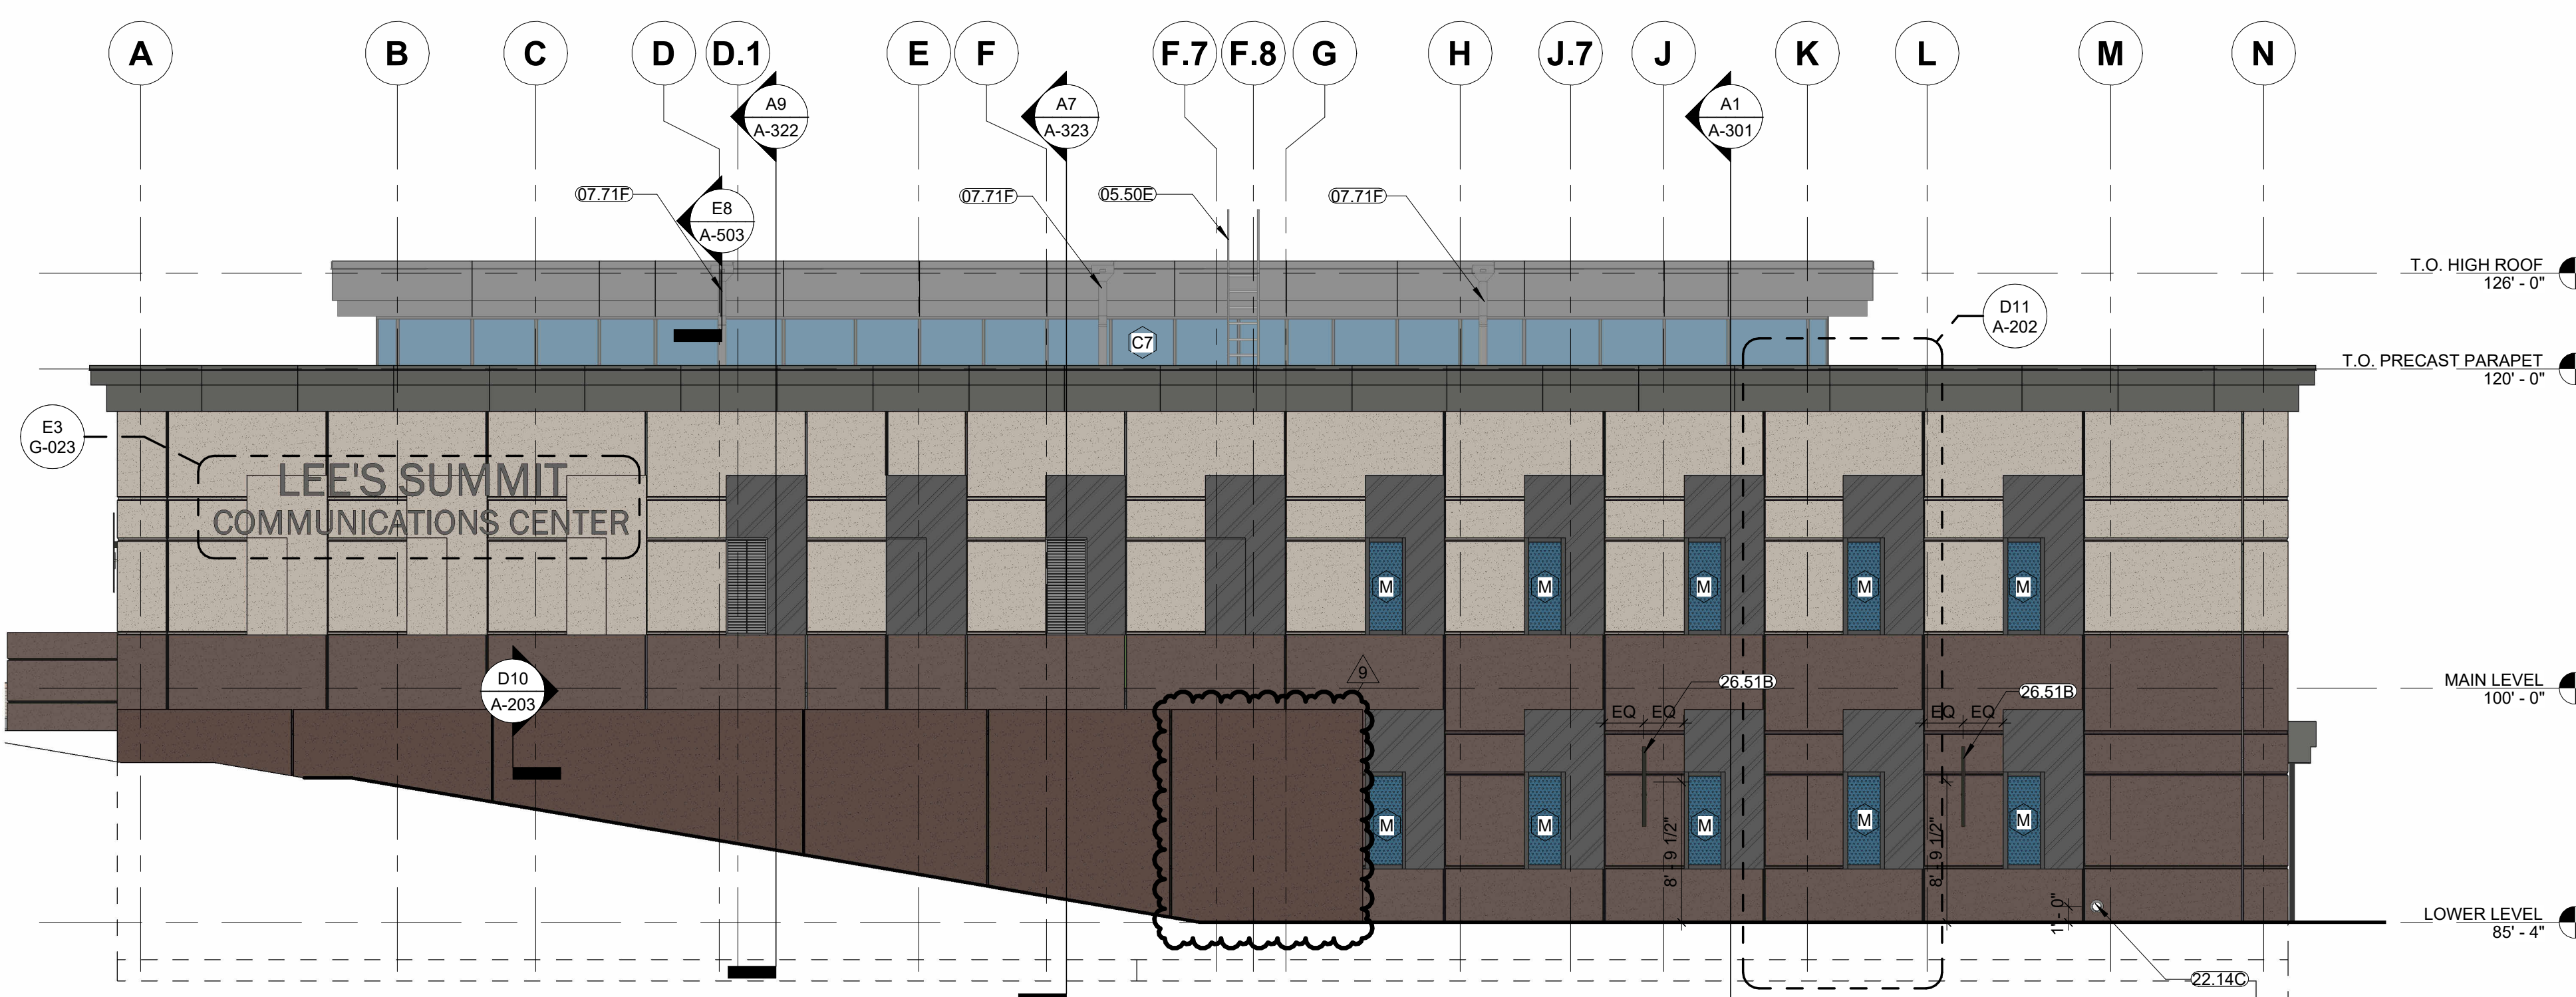

A1 SOUTH ELEVATION
1/8" = 1'-0"