


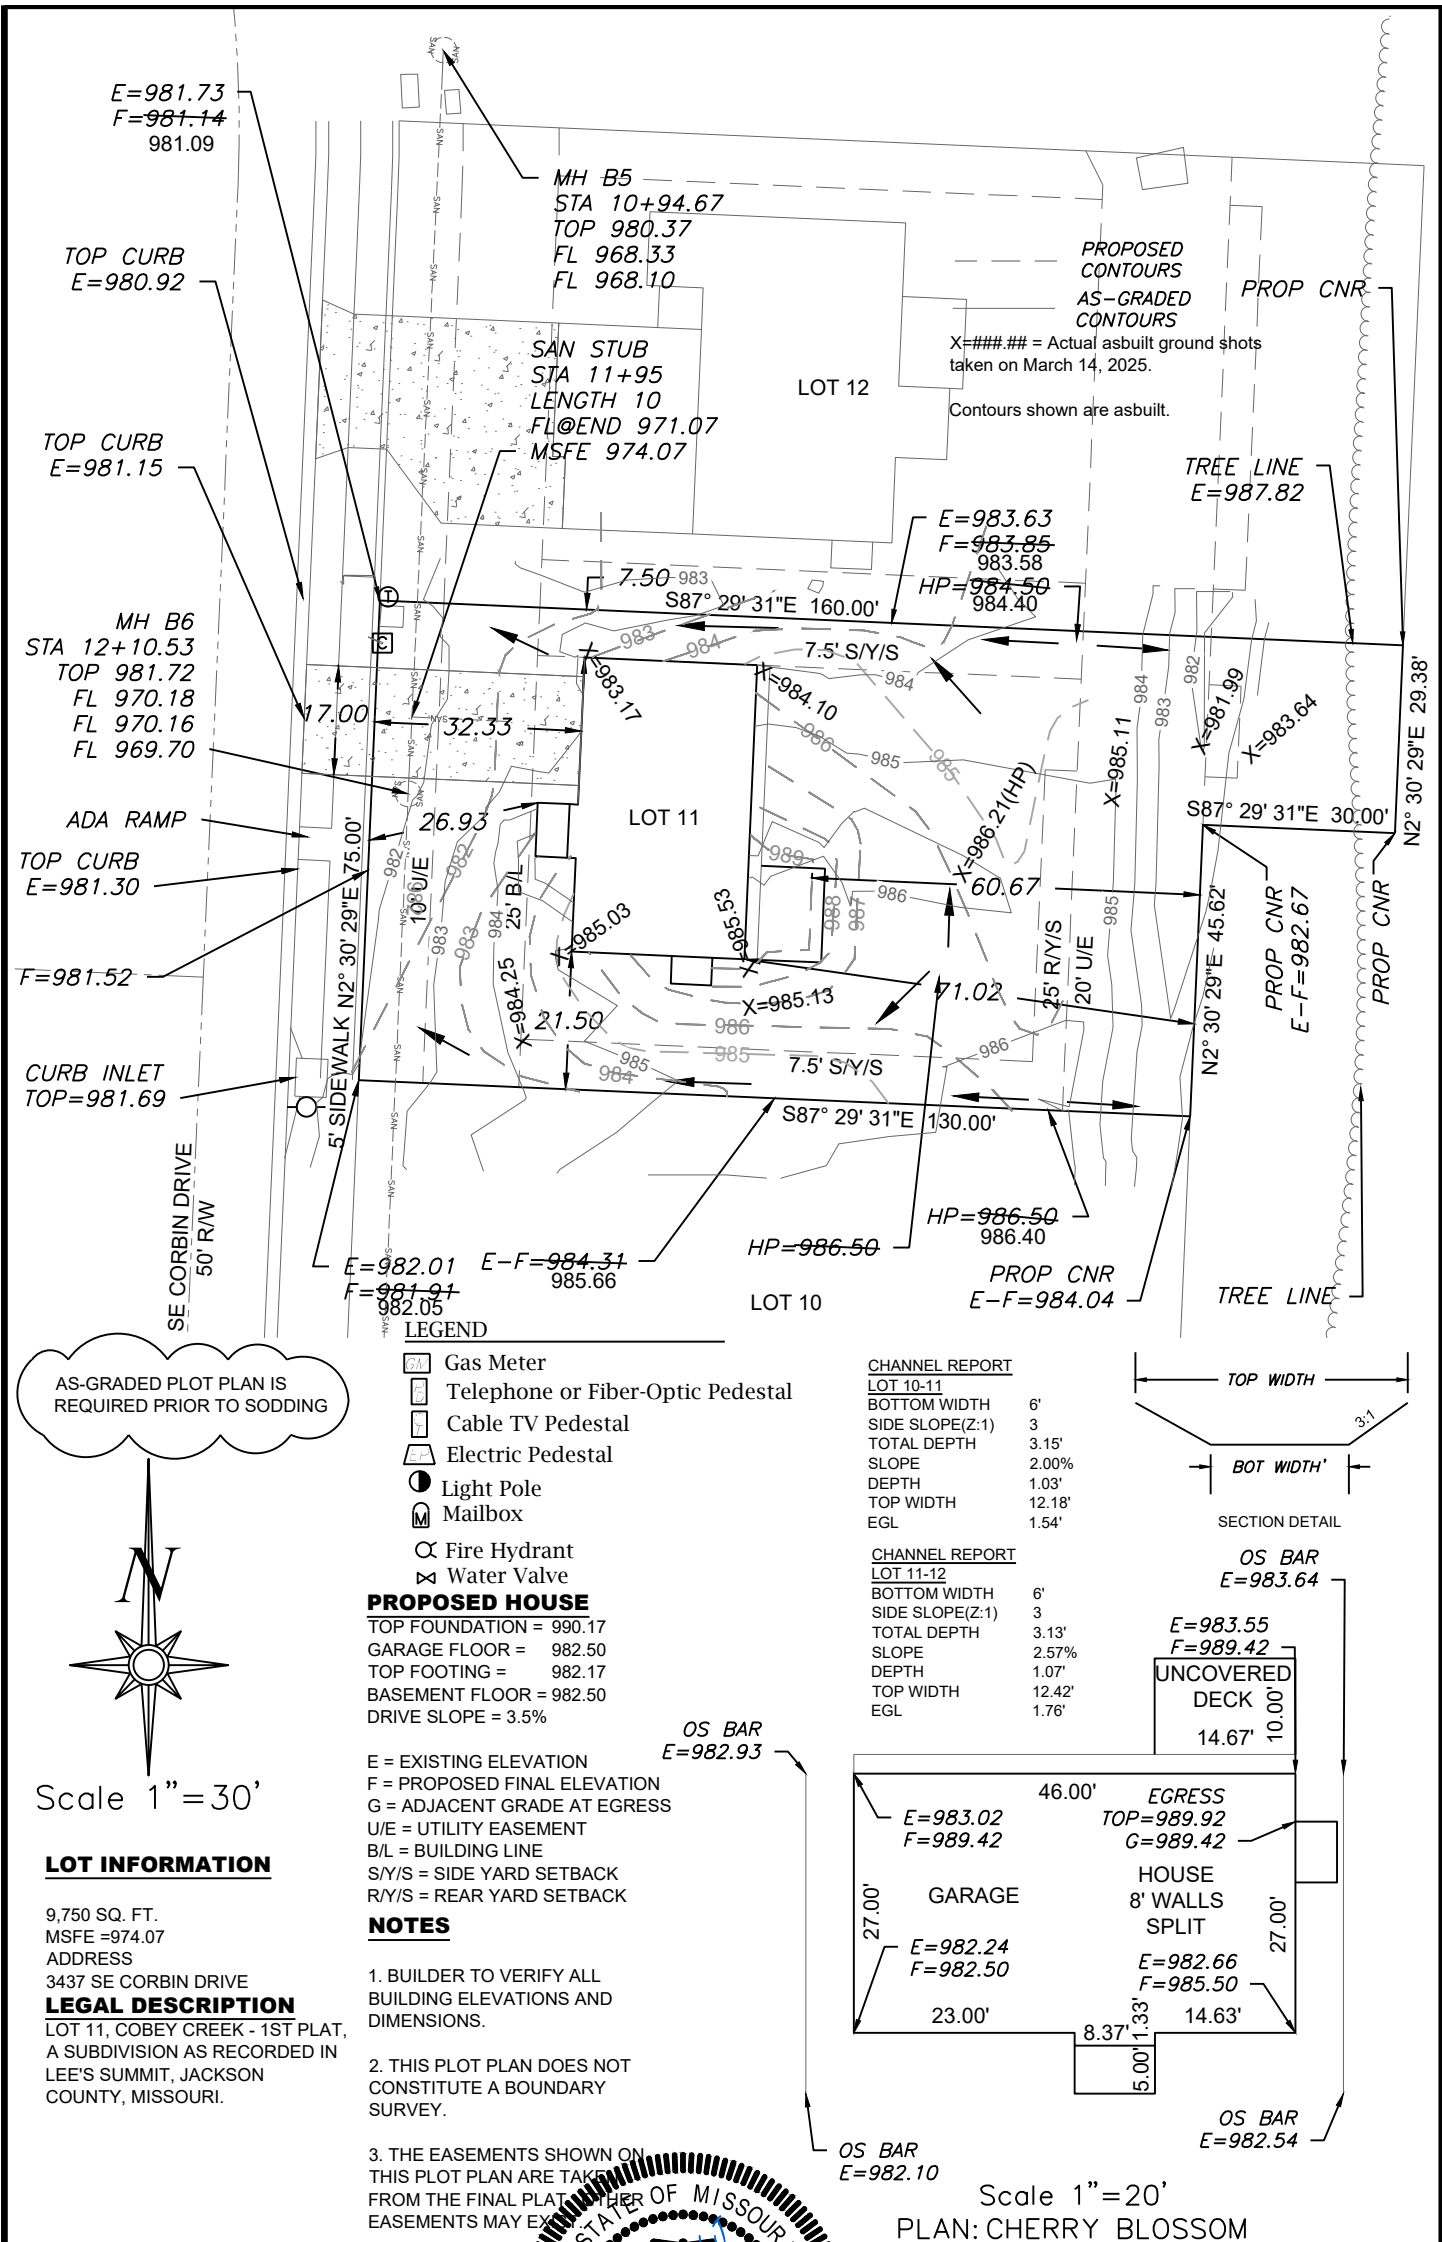

ENGINEERING SOLUTIONS

ENGINEERING & SURVEYING

50 SE 30TH STREET
LEE'S SUMMIT, MO 64082
P:(816) 623-9888 F:(816) 623-9849
WWW.ENGINEERINGSOLUTIONSKCC.COM

MATTHEW J. SCHLICH

PE-2006019708

3/26/2025

PROFESSIONAL ENGINEER

AS-GRADED PLOT PLAN - LOT 11

COBEY CREEK - 1ST PLAT
LEE'S SUMMIT, JACKSON COUNTY, MISSOURI

SUMMIT HOMES
120 SE 30TH STREET
LEE'S SUMMIT, MO 64082

PROJECT NO.	FILE NAME	DATE	SHEET	OF
1	LOT 11, COBEY CREEK	7/25/24	1	1

Rev: