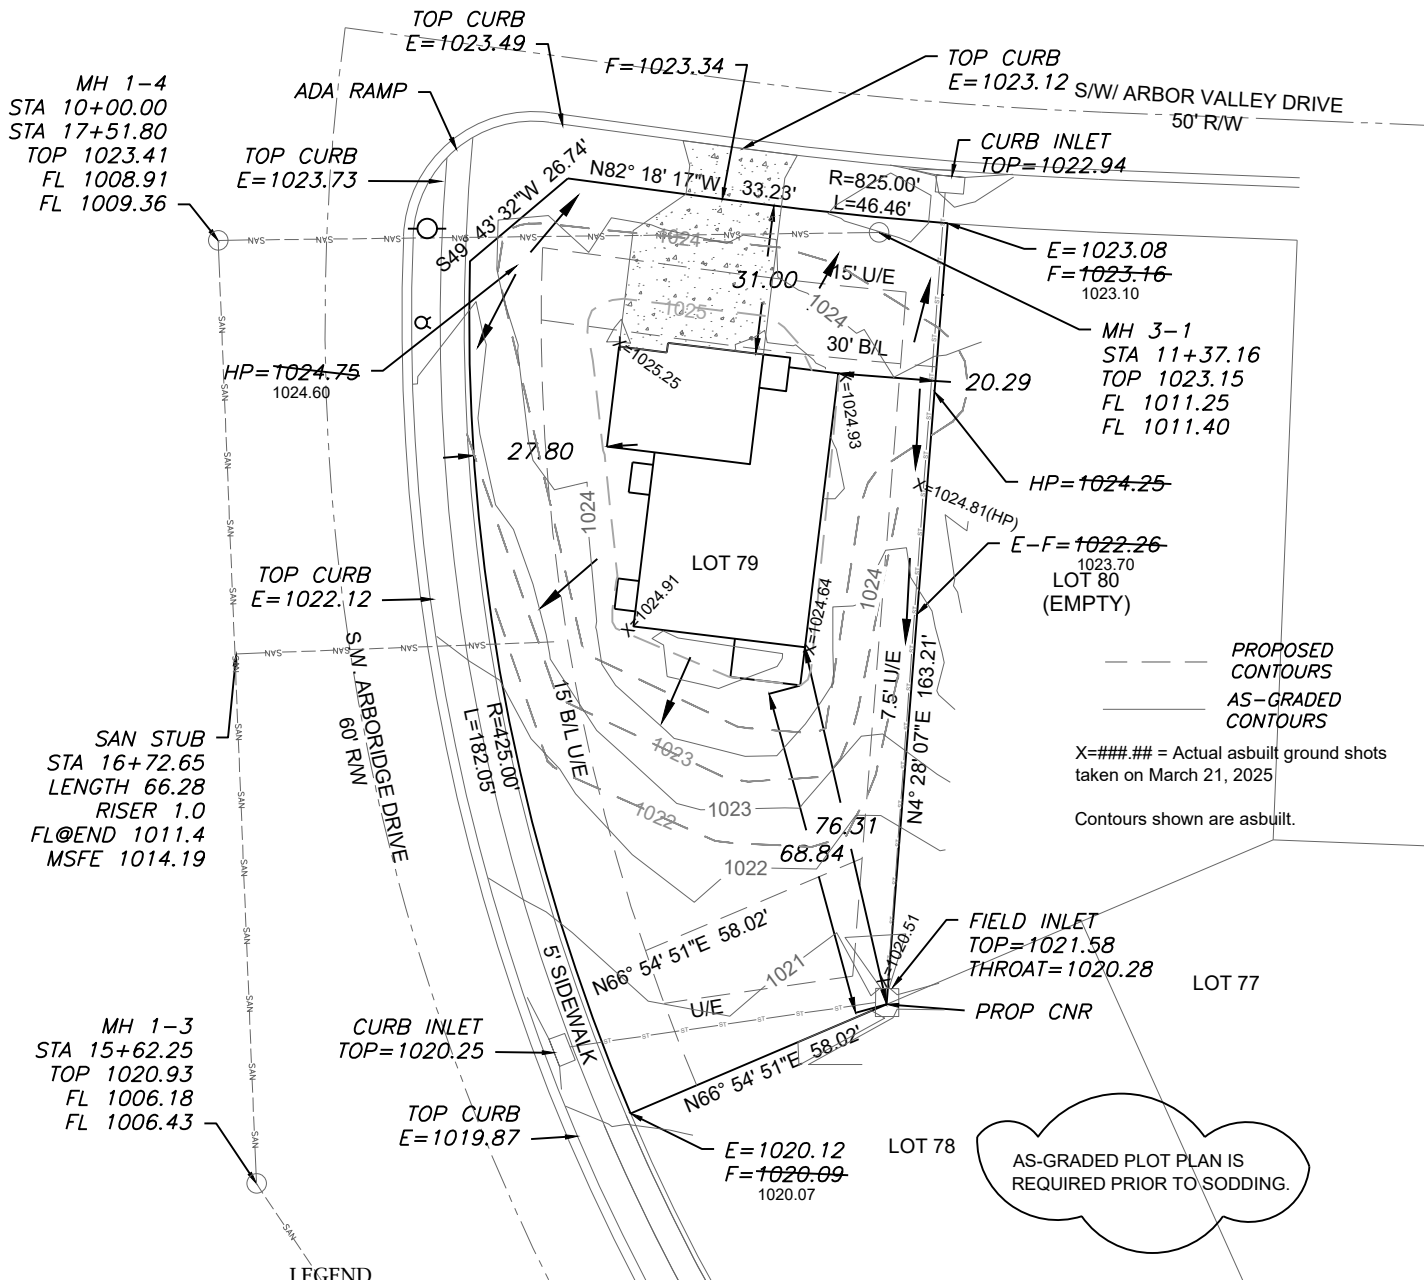


Scale 1"=40'

LOT INFORMATION

15,100 SQ. FT.
MSFE = 1014.19
ADDRESS
1543 SW ARBOR VALLEY DRIVE

LEGAL DESCRIPTION

LOT 79, HAWTHORN RIDGE - 1ST PLAT, A SUBDIVISION AS RECORDED IN LEE'S SUMMIT, JACKSON COUNTY, MISSOURI.

PROPOSED HOUSE


TOP FOUNDATION = 1026.25
GARAGE FLOOR = 1025.25
TOP FOOTING = 1018.25
BASEMENT FLOOR = 1018.58 OS BAR
DRIVE SLOPE = 6.2% E = 1022.78

E = EXISTING ELEVATION
F = PROPOSED FINAL ELEVATION
G = ADJACENT GRADE AT EGRESS
U/E = UTILITY EASEMENT
B/L = BUILDING LINE
S/Y/S = SIDE YARD SETBACK
R/Y/S = REAR YARD SETBACK


NOTES

1. BUILDER TO VERIFY ALL BUILDING ELEVATIONS AND DIMENSIONS.
2. THIS PLOT PLAN DOES NOT CONSTITUTE A BOUNDARY SURVEY.
3. THE EASEMENTS SHOWN ON THIS PLOT PLAN ARE TAKEN FROM THE FINAL PLAT OF RECORD. EASEMENTS MAY EXIST.

EXTENDED LOT AREA = 18,807.5 SF
DRIVE AREA = 908.7 SF
APPROACH AREA = 230.4 SF
SIDEWALK AREA = 1037.0 SF

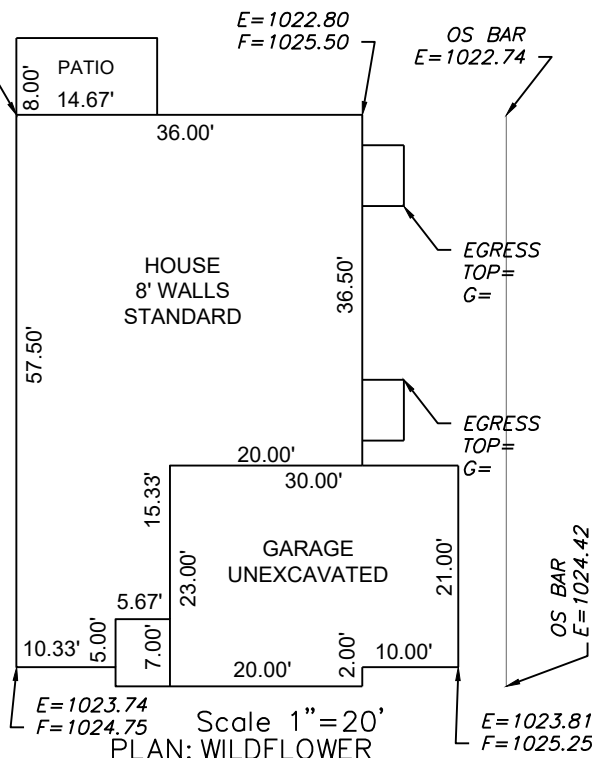

ENGINEERING SOLUTIONS
ENGINEERING & SURVEYING
50 SE 30TH STREET
LEE'S SUMMIT, MO 64082
P: (816) 623-9888 F: (816) 623-9849
WWW.ENGINEERINGSOLUTIONSKC.COM

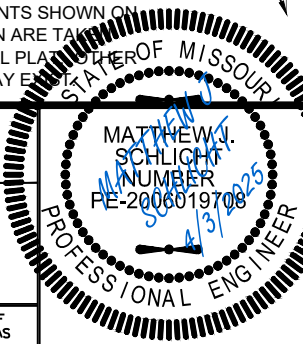

AS-GRADED PLOT PLAN - LOT 79

HAWTHORN RIDGE - 1ST PLAT
LEE'S SUMMIT, JACKSON COUNTY, MISSOURI

SUMMIT HOMES
120 SE 30TH STREET
LEE'S SUMMIT, MO, 64082

PROJECT NO.	FILE NAME	DATE	SHEET	OF
1	LOT 79, HAWTHORN RIDGE	6/10/24	1	1

THIS DRAWING IS NOT VALID UNLESS THE SIGNATURE, DATE AND SEAL OF THE ENGINEER WHO SUPERVISED THE PREPARATION OF THIS DRAWING HAS BEEN AFFIXED HERETO.