



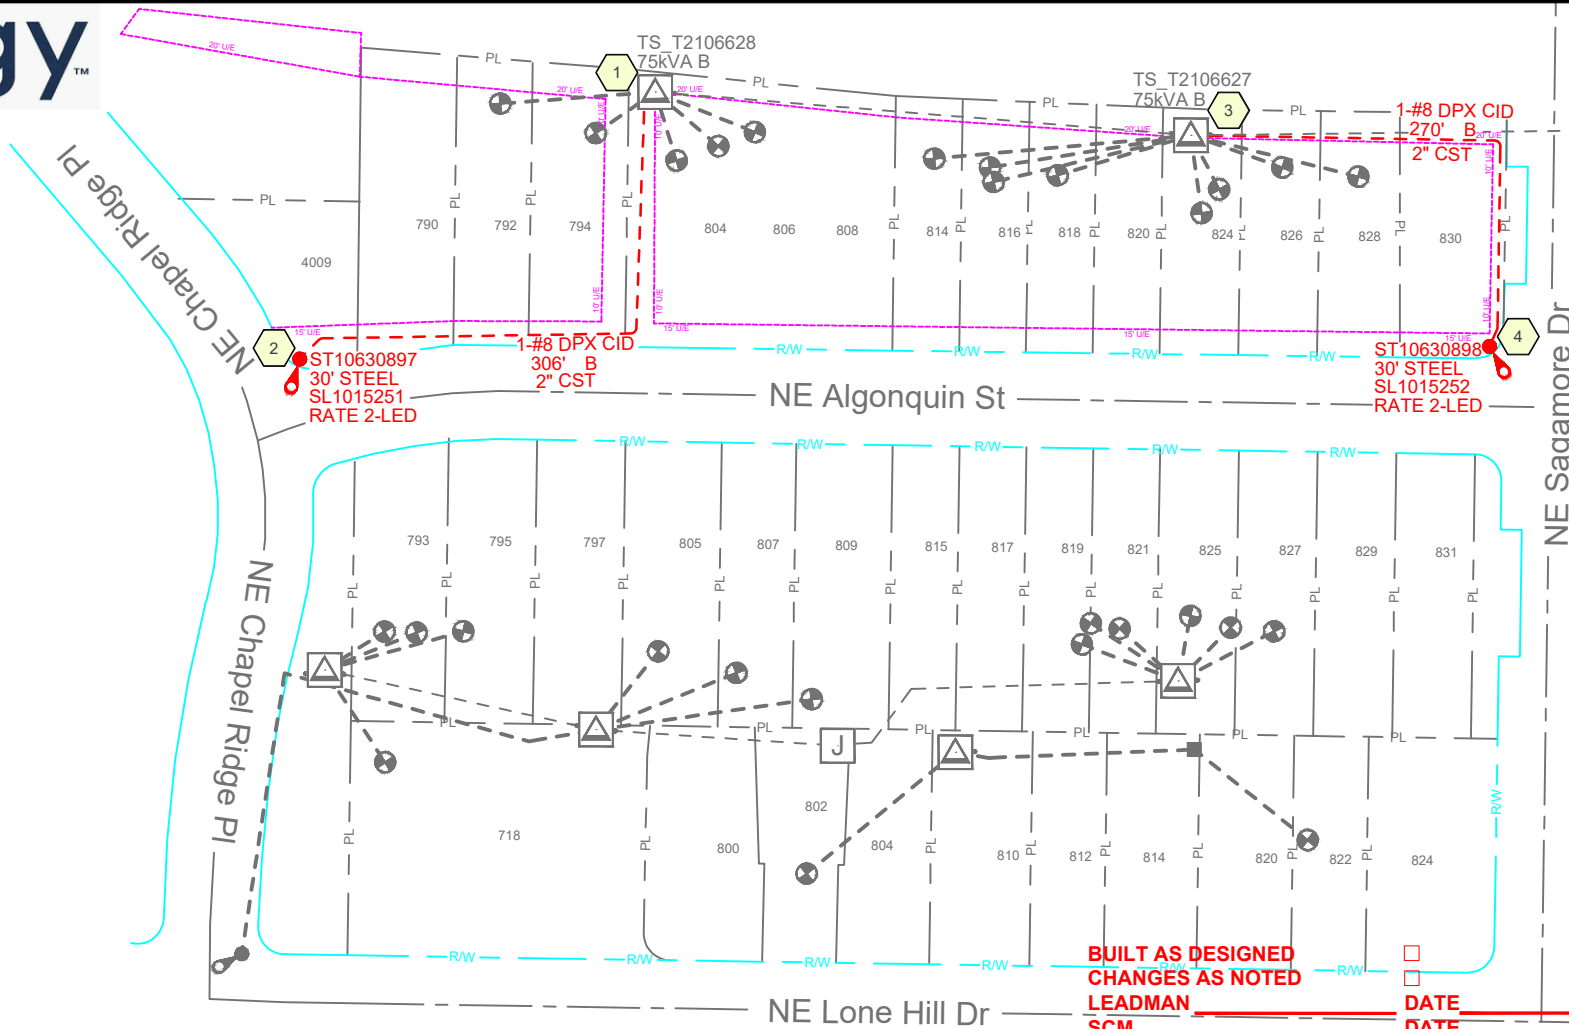

WL2
INSTALL
POLE LIGHTING-STEEL-30'
ST10630897
ROAD STR-LED RATE 2
SL1015251

WL4
INSTALL
POLE LIGHTING-STEEL-30'
ST10630898
ROAD STR-LED RATE 2
SL1015252

SPAN 1-2
INSTALL
UG-SEC-#8 DPLX CID
SPAN 3-4
INSTALL
UG-SEC-#8 DPLX CID

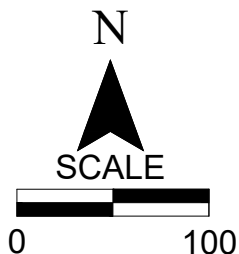

BUILT AS DESIGNED
CHANGES AS NOTED
LEADMAN
SCM
DATE
DATE

CONTACTS

PROJECT DESIGNER: STEPHEN
PHONE #: (816) 363-9437
CUSTOMER: CITY OF LEES SUMMIT
PHONE #: 816-969-1800

EXISTING - - - - -
INSTALL - - - - -
REMOVE - - - - -
MODIFY - - - - -



Know what's below.
Call before you dig.

TITLE STREETLIGHTS FOR
TOWNHOMES @ CHAPEL RIDGE, 2ND PLAT
ADDRESS 4009 NE CHAPEL RIDGE PL
CITY LEES SUMMIT STATE MO

7.2 KV DATE 2/3/2025

WO# M108015791
CENTER BLUE SPRINGS
CIRCUIT 0361012013
DESIGNED BY SMJ1870

SHEET 1 OF 1

REV.	DATE	BY	CHECKED	APPROVED
------	------	----	---------	----------



Think Safety!

DWG FILE # M108015791-1

DISCLAIMER AND COPYRIGHT NOTICE: The information contained on this drawing/map is used to locate, identify and/or inventory Evergy Inc. electrical facilities located on parcels of land in the Evergy Inc. service area. It is intended for reference purposes only and is NOT to be construed or used as a "legal description." Map information is believed to be accurate but accuracy is not guaranteed. This information should not be relied upon as a substitute for an actual field survey. This drawing/map is not to be used as a substitute for using the ONE-CALL system for purposes of digging and excavation. You must call ONE-CALL (811) to notify operators of underground facilities of proposed excavation or digging to request that member companies mark their underground facilities before they dig! In no event will Evergy Inc. be liable for any damages, including loss of data, lost profits, business interruption, loss of business information or other pecuniary loss that might arise from the inaccuracy, use or misuse of this map or the information it contains. You are prohibited from reproducing or distributing this drawing/map or any portion of it without written permission of Evergy Inc. © Evergy Inc. All rights reserved.