


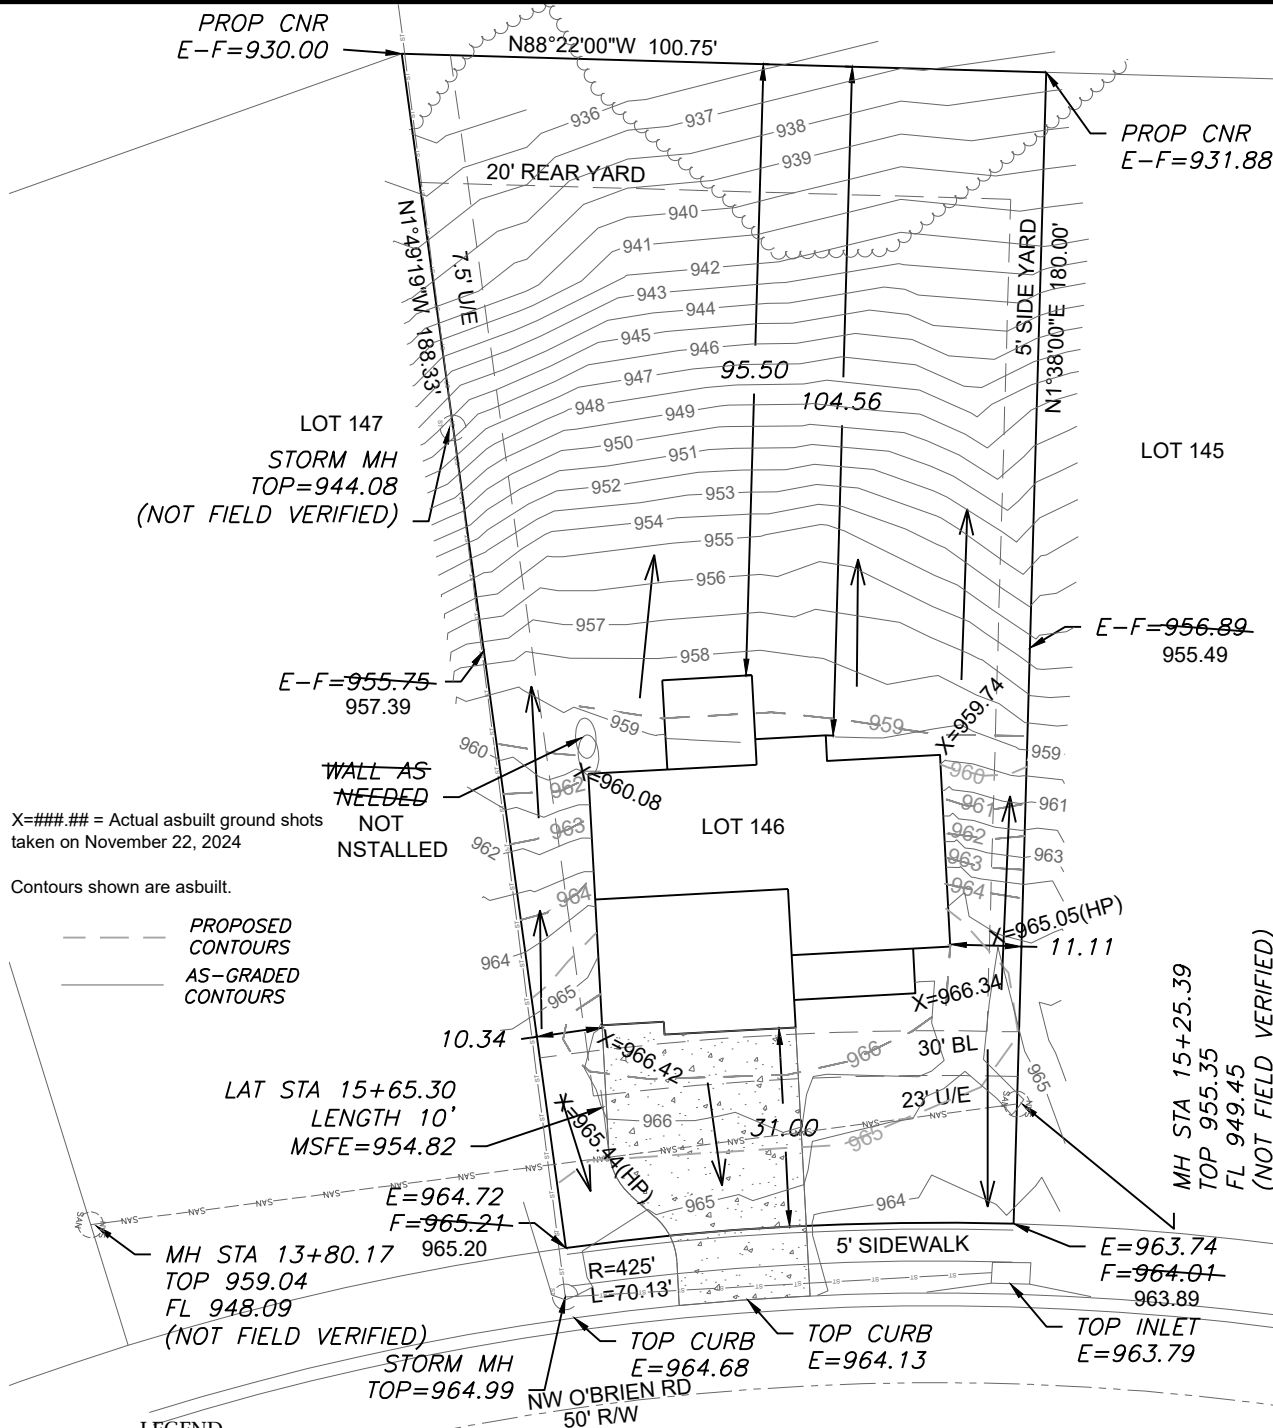

LEGEND



Gas Meter
Telephone or Fiber-Optic Pedestal
Cable TV Pedestal
Electric Pedestal

PROPOSED HOUSE

TOP FOUNDATION = 968.50
GARAGE FLOOR = 966.50
TOP FOOTING = 959.50
BASEMENT FLOOR = 959.83
DRIVE SLOPE = 6.9%


E = EXISTING ELEVATION
F = PROPOSED FINAL ELEVATION
G = ADJACENT GRADE AT EGRESS
U/E = UTILITY EASEMENT
B/L = BUILDING LINE
S/Y/S = SIDE YARD SETBACK
R/Y/S = REAR YARD SETBACK

NOTES

1. BUILDER TO VERIFY ALL BUILDING ELEVATIONS AND DIMENSIONS.
2. THIS PLOT PLAN DOES NOT CONSTITUTE A BOUNDARY SURVEY.
3. THE EASEMENTS SHOWN ON THIS PLOT PLAN ARE TAKEN FROM THE FINAL PLAT. OTHER EASEMENTS MAY EXIST.

EXTENDED LOT AREA = 16,335 SF
DRIVE AREA = 913 SF
APPROACH AREA = 227 SF
SIDEWALK AREA = 248 SF

NOTE: SANITARY MANHOLE AT SOUTHEAST CORNER OF LOT MAY NEED TO BE RAISED.

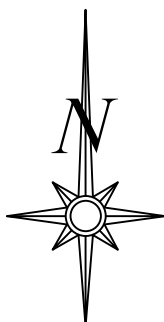


Scale 1"=30'

LOT INFORMATION

15,575 SQ. FT.
MSFE = 954.82
ADDRESS
2066 NW O'BRIEN RD

LEGAL DESCRIPTION


LOT 146, WOODSIDE RIDGE 2ND PLAT, A SUBDIVISION AS RECORDED IN LEE'S SUMMIT, JACKSON COUNTY, MISSOURI.

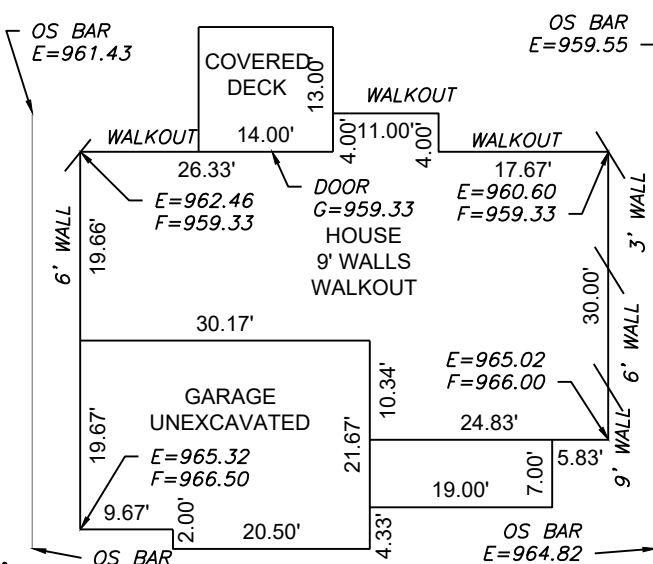

PLAN: CHARLESTON

Scale 1"=20'

ENGINEERING SOLUTIONS
ENGINEERING & SURVEYING
50 SE 30TH STREET
LEE'S SUMMIT, MO 64082
P: (816) 623-9888 F: (816) 623-9849
WWW.ENGINEERINGSOLUTIONSKC.COM

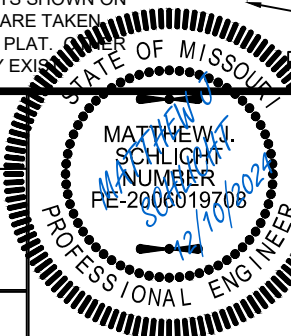

AS-GRADED PLOT PLAN - LOT 146

WOODSIDE RIDGE 2ND PLAT
LEE'S SUMMIT, JACKSON COUNTY, MISSOURI

SUMMIT HOMES
120 SE 30TH STREET
LEE'S SUMMIT, MO 64082

PROJECT NO.	FILE NAME	DATE	SHEET	OF
1	LOT 146, WOODSIDE RIDGE	3/12/2024	1	1

THIS DRAWING IS NOT VALID UNLESS THE SIGNATURE, DATE AND SEAL OF THE ENGINEER WHO SUPERVISED THE PREPARATION OF THIS DRAWING HAS BEEN AFFIXED HERETO.