



1627 MAIN STREET, SUITE 600
KANSAS CITY, MO 64108



1627 MAIN STREET, SUITE 100
KANSAS CITY, MO 64108




1100 MAIN ST, STE 1800
KANSAS CITY, MO 64105



1301 BURLINGTON
NORTH KANSAS CITY, MO 64116

KC - LEE'S SUMMIT REGIONAL
LEE'S SUMMIT, MISSOURI


TM AVIATION HANGAR
CITY PROJECT NO. - 17932172

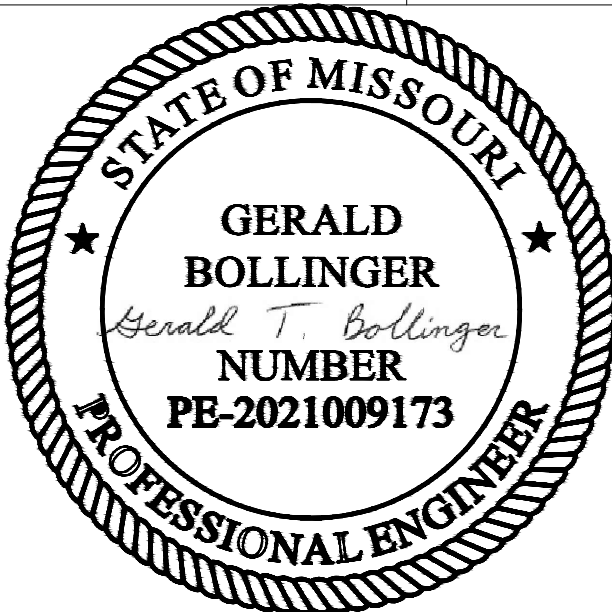


March 21, 2025

MARK	DATE	DESCRIPTION
PROJECT NO:	PERMIT SET	
PROJECT NO:	Project Number	
CAD FILE:	FILE NAME	
DESIGNED BY:		
DRAWN BY:		
CHECKED BY:		
APPROVED BY:		
COPYRIGHT 2025		
SHEET TITLE		

FIRETRUCK ENTRANCE
AND EXIT TO TMA
HANGAR PARKING LOT

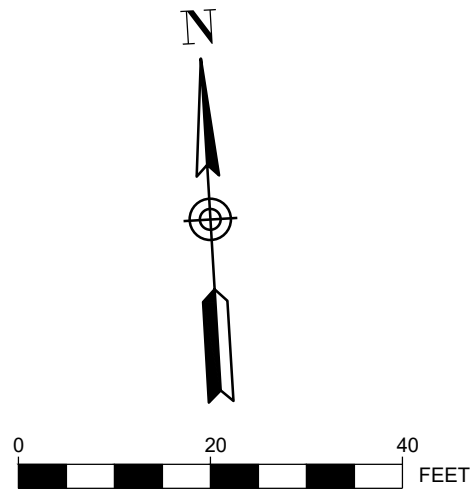

PROPOSED TM
AVIATION 91.75' X
131.75' HANGAR
FFE = 994'

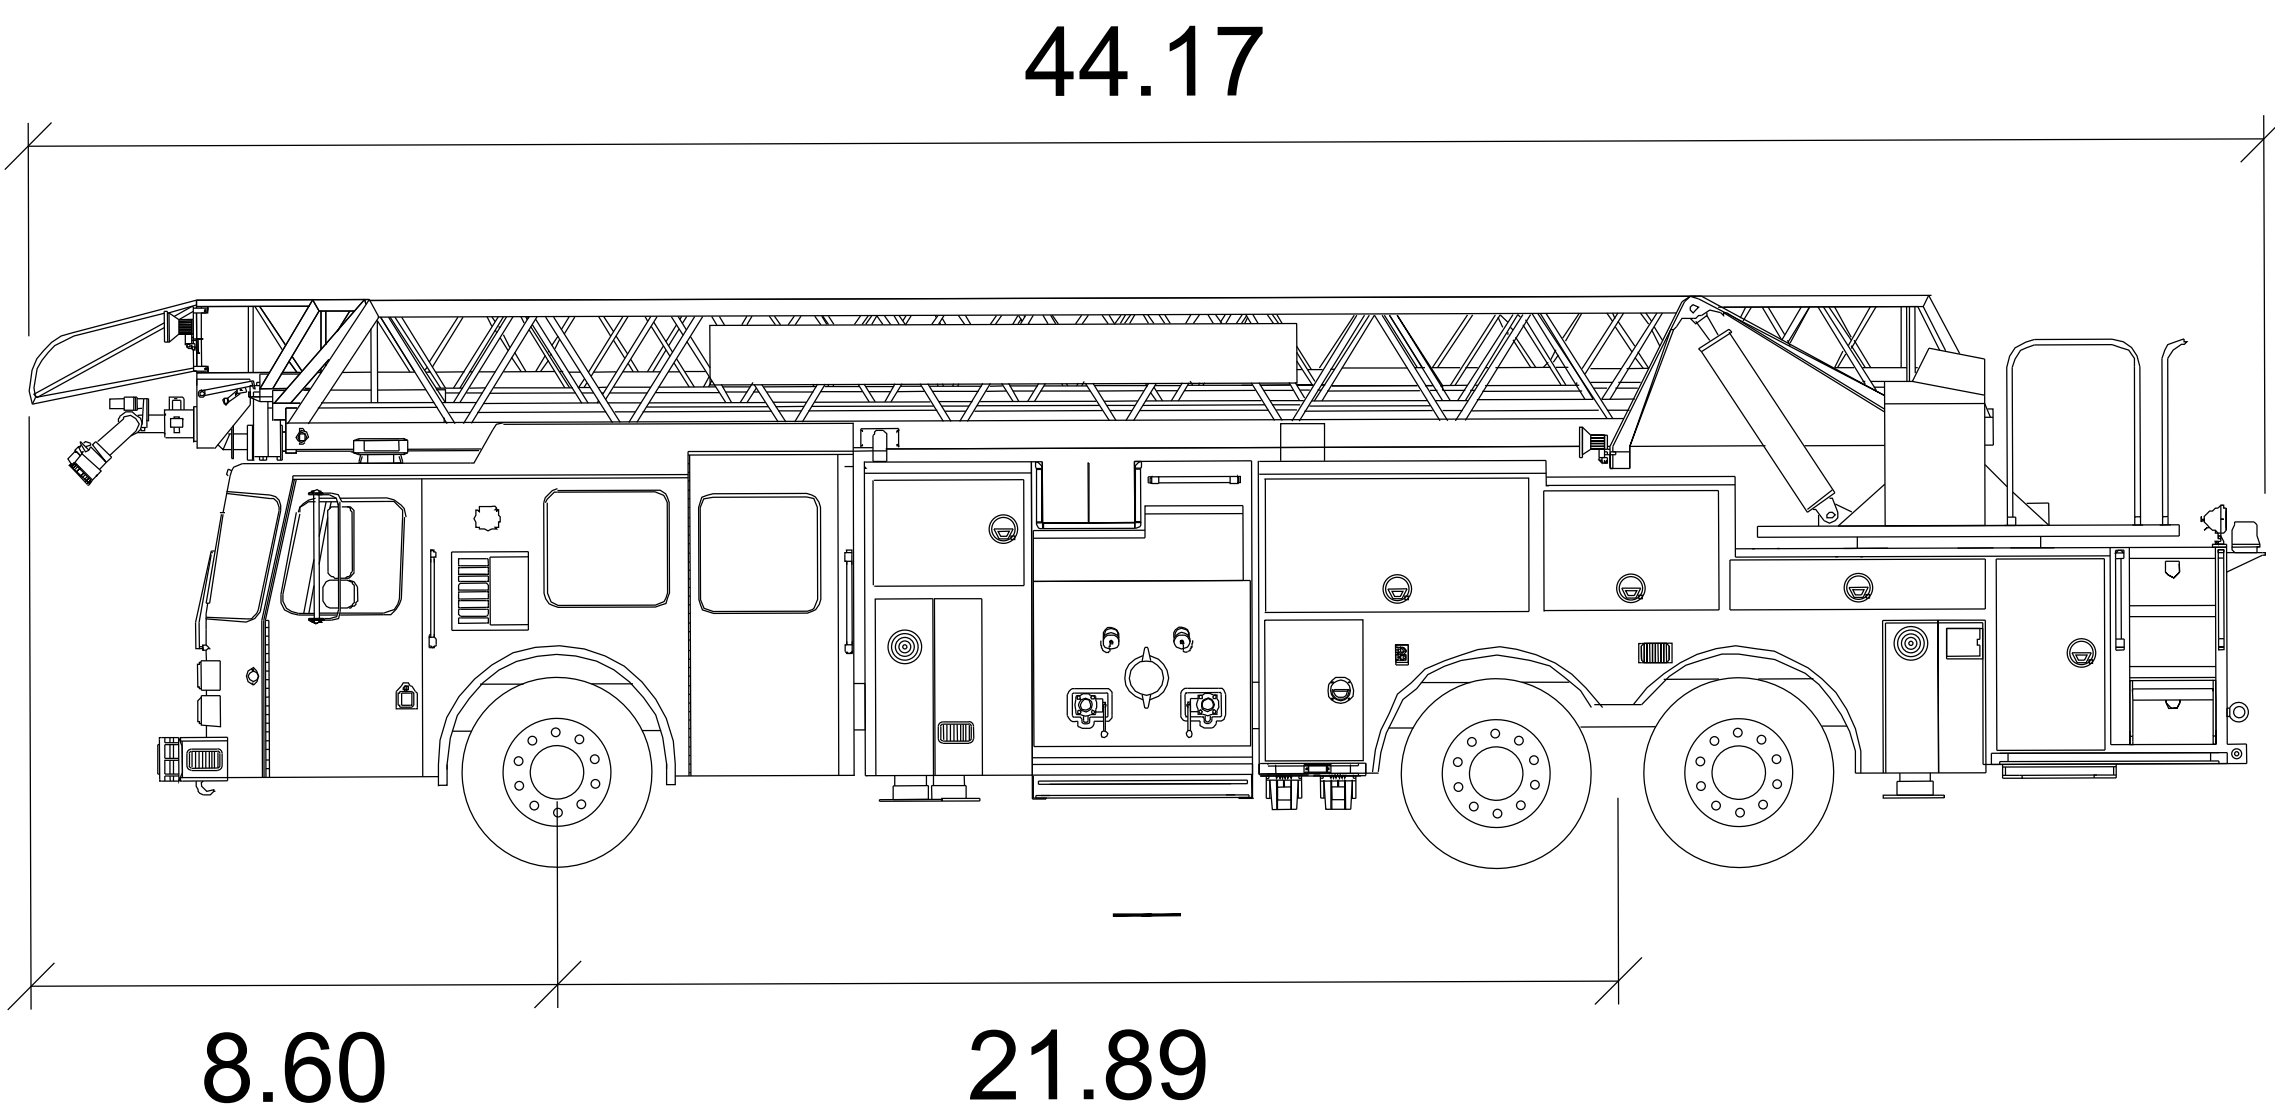

VFCFD 105' AERIAL LADDER PIERCE QUANTUM

	FEET
WIDTH	: 8.00
TRACK	: 8.00
LOCK TO LOCK TIME	: 6.0
STEERING ANGLE	: 45.0