




2'-6"

8'-0"

10'-0"

0'-0"
EP(S)

OPEN RAILING

3'-8"

GB

OPEN RAILING

22'-4"

21'-8"

ROOF TRUSS SYSTEM
TO BE ENGINEERED BY OTHERS

LIVING ROOM

10'-0" CEILING

VERIFY ELECTRICAL LAYOUT
W/ OWNERS!

DN

5'-4"

SL MIN. (2) 2 X 10 HDR. SL
3'-0"

5010 TRANS. OVER

2'-0"

MIN. (2) 2 X 10 HDR. (@ 8'-0")

(3) 3050 W/ (3) STUDS BTW.
(3) 3016 TRANS. OVER

7'-0"

5'-0"

MIN. 6 X 6 POST

COVERED PORCH
160 SQ. FT.

7'-0"

MIN. (2) 2 X 10'S

WSP

PFG