



FILE NAME: \\patrick-rnt\projects\Missouri\Lee's Summit\22382.067 Spire - Colbern Rd Pipeline Design\07 Design\Y2.2 Drawings\Y2.2 Mechanical\Colbern Rd.dwg LAYOUT NAME: C-204 PLOTTED: Thursday, April 17, 2025 - 10:40am USER: NW03

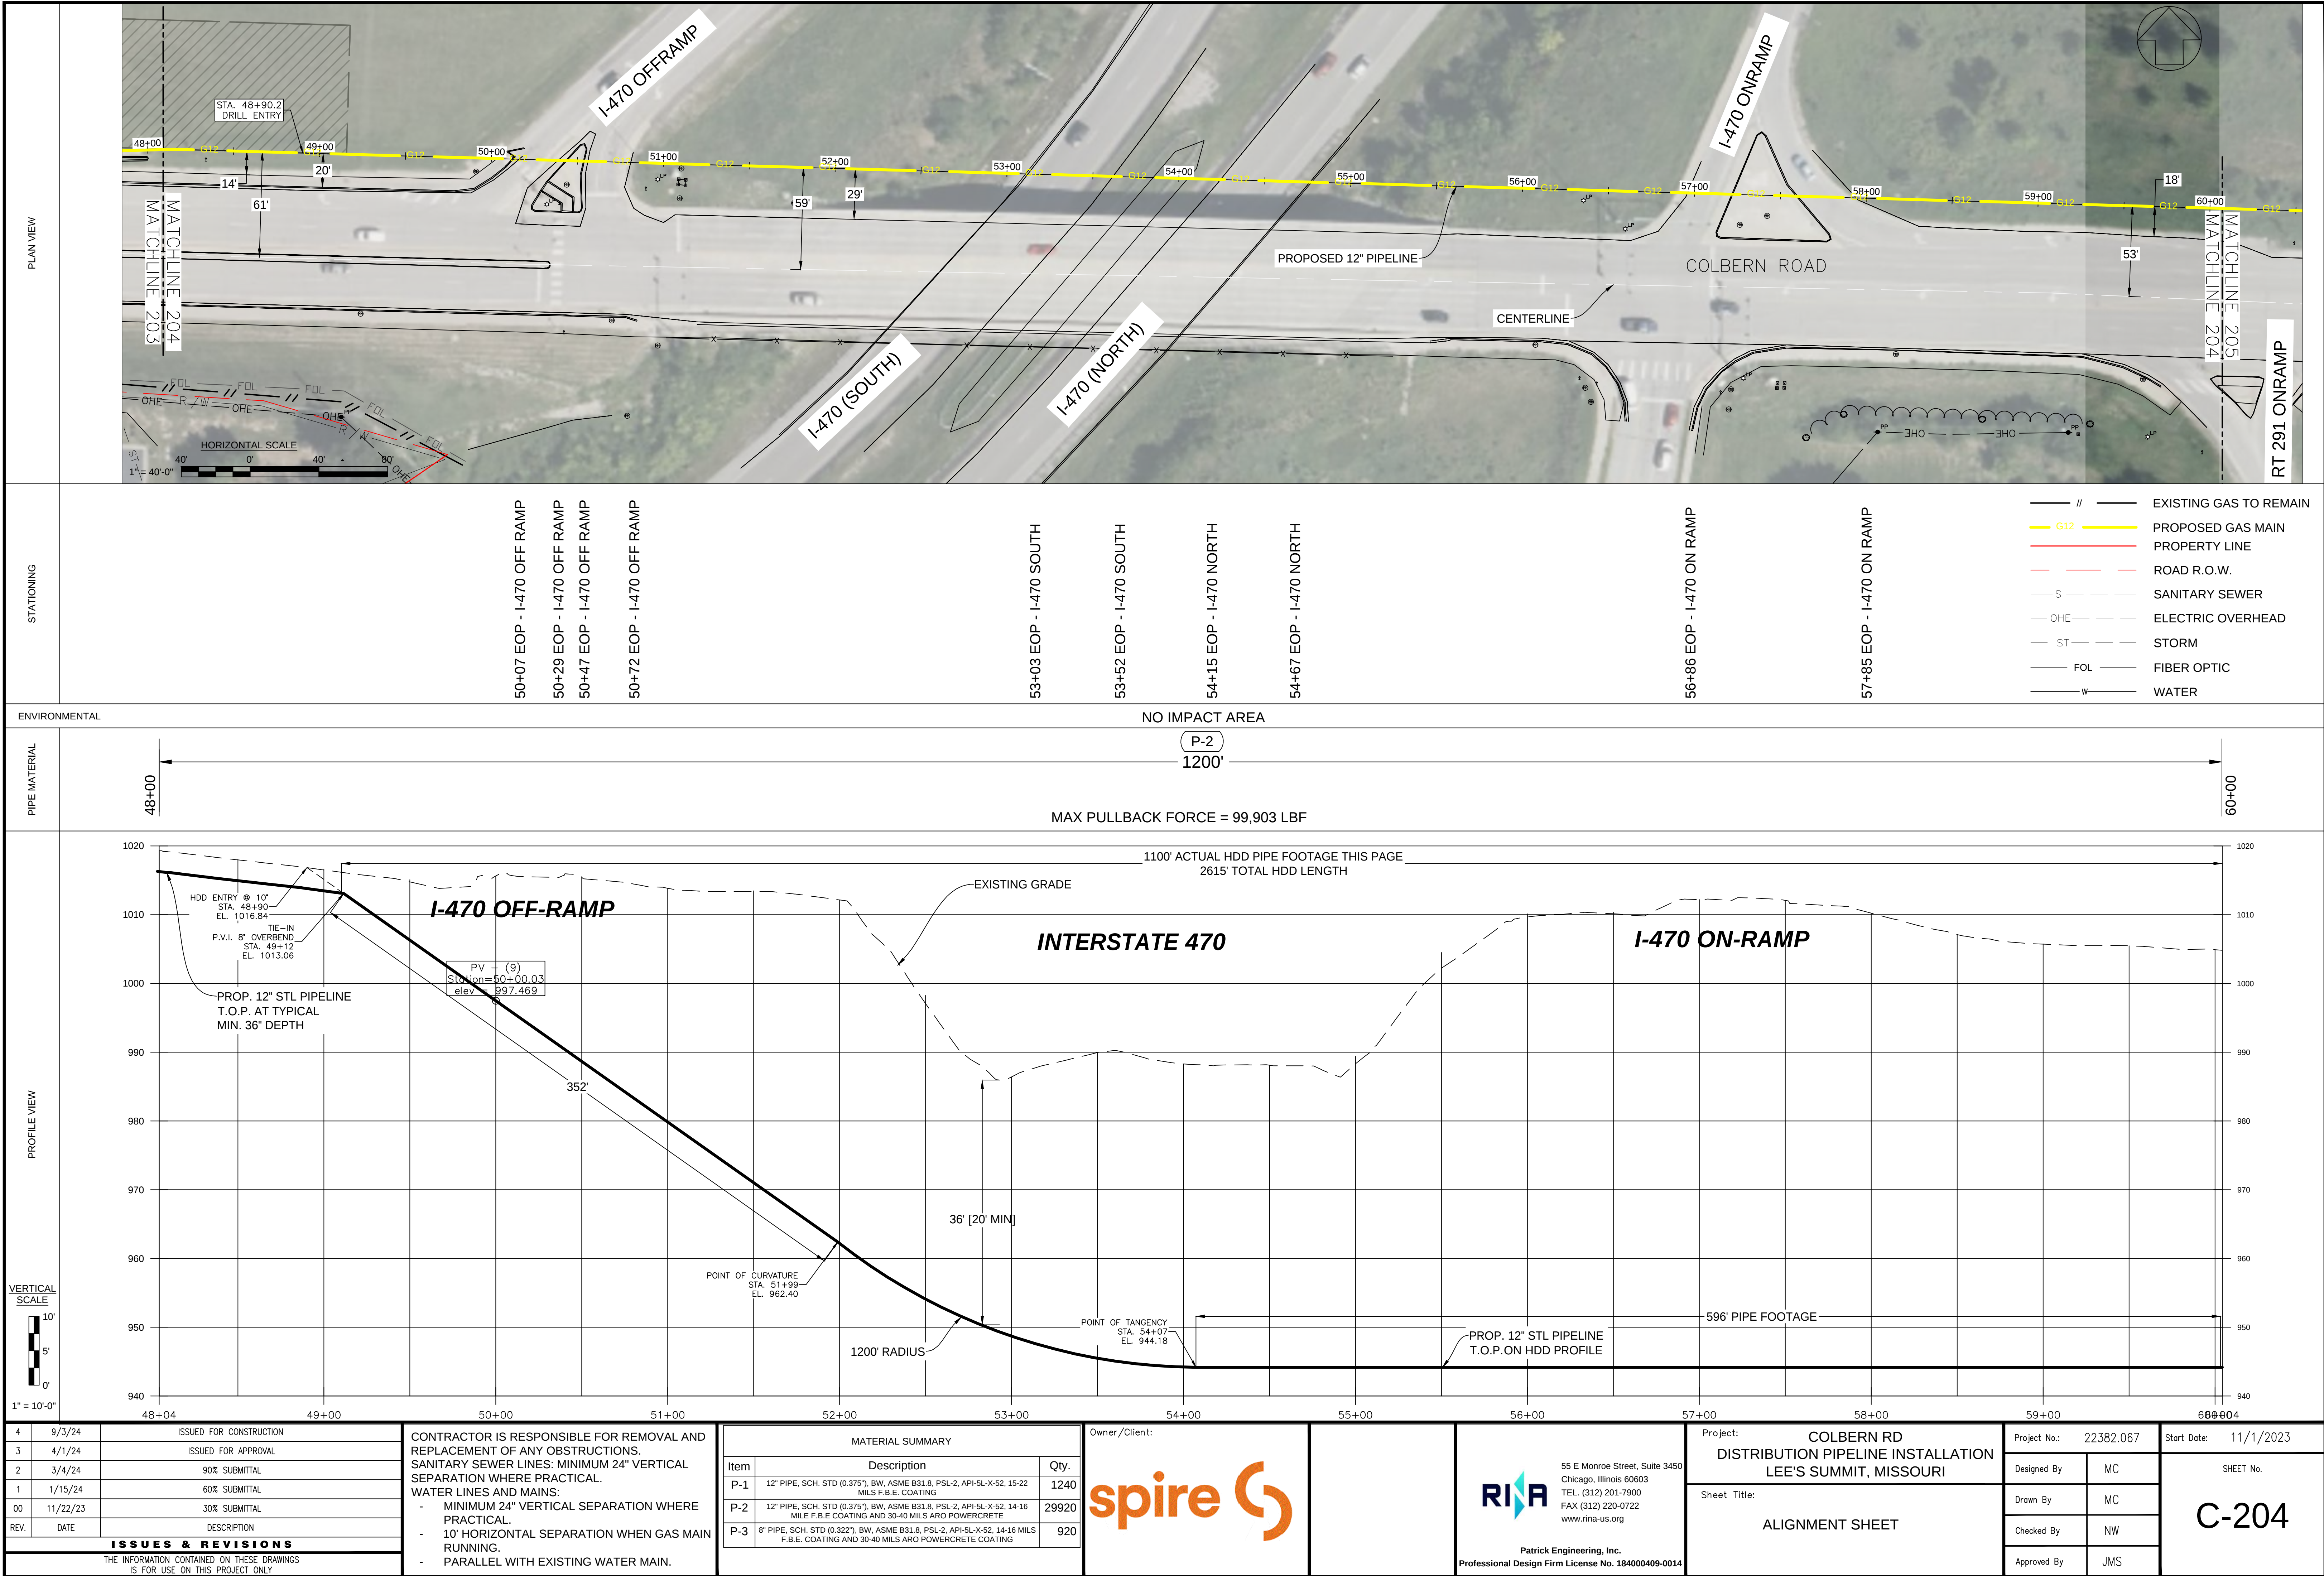

FILE NAME: \\patrick-rnt\projects\lake\spire\22382.067 Spire - Colbern Rd Pipeline Design\07 Design\Y2.2 Drawings\Y2.2 Mechanical\Colbern Rd.dwg LAYOUT NAME: C-205 PLOTTED: Thursday, April 17, 2025 - 10:41am USER: NW03

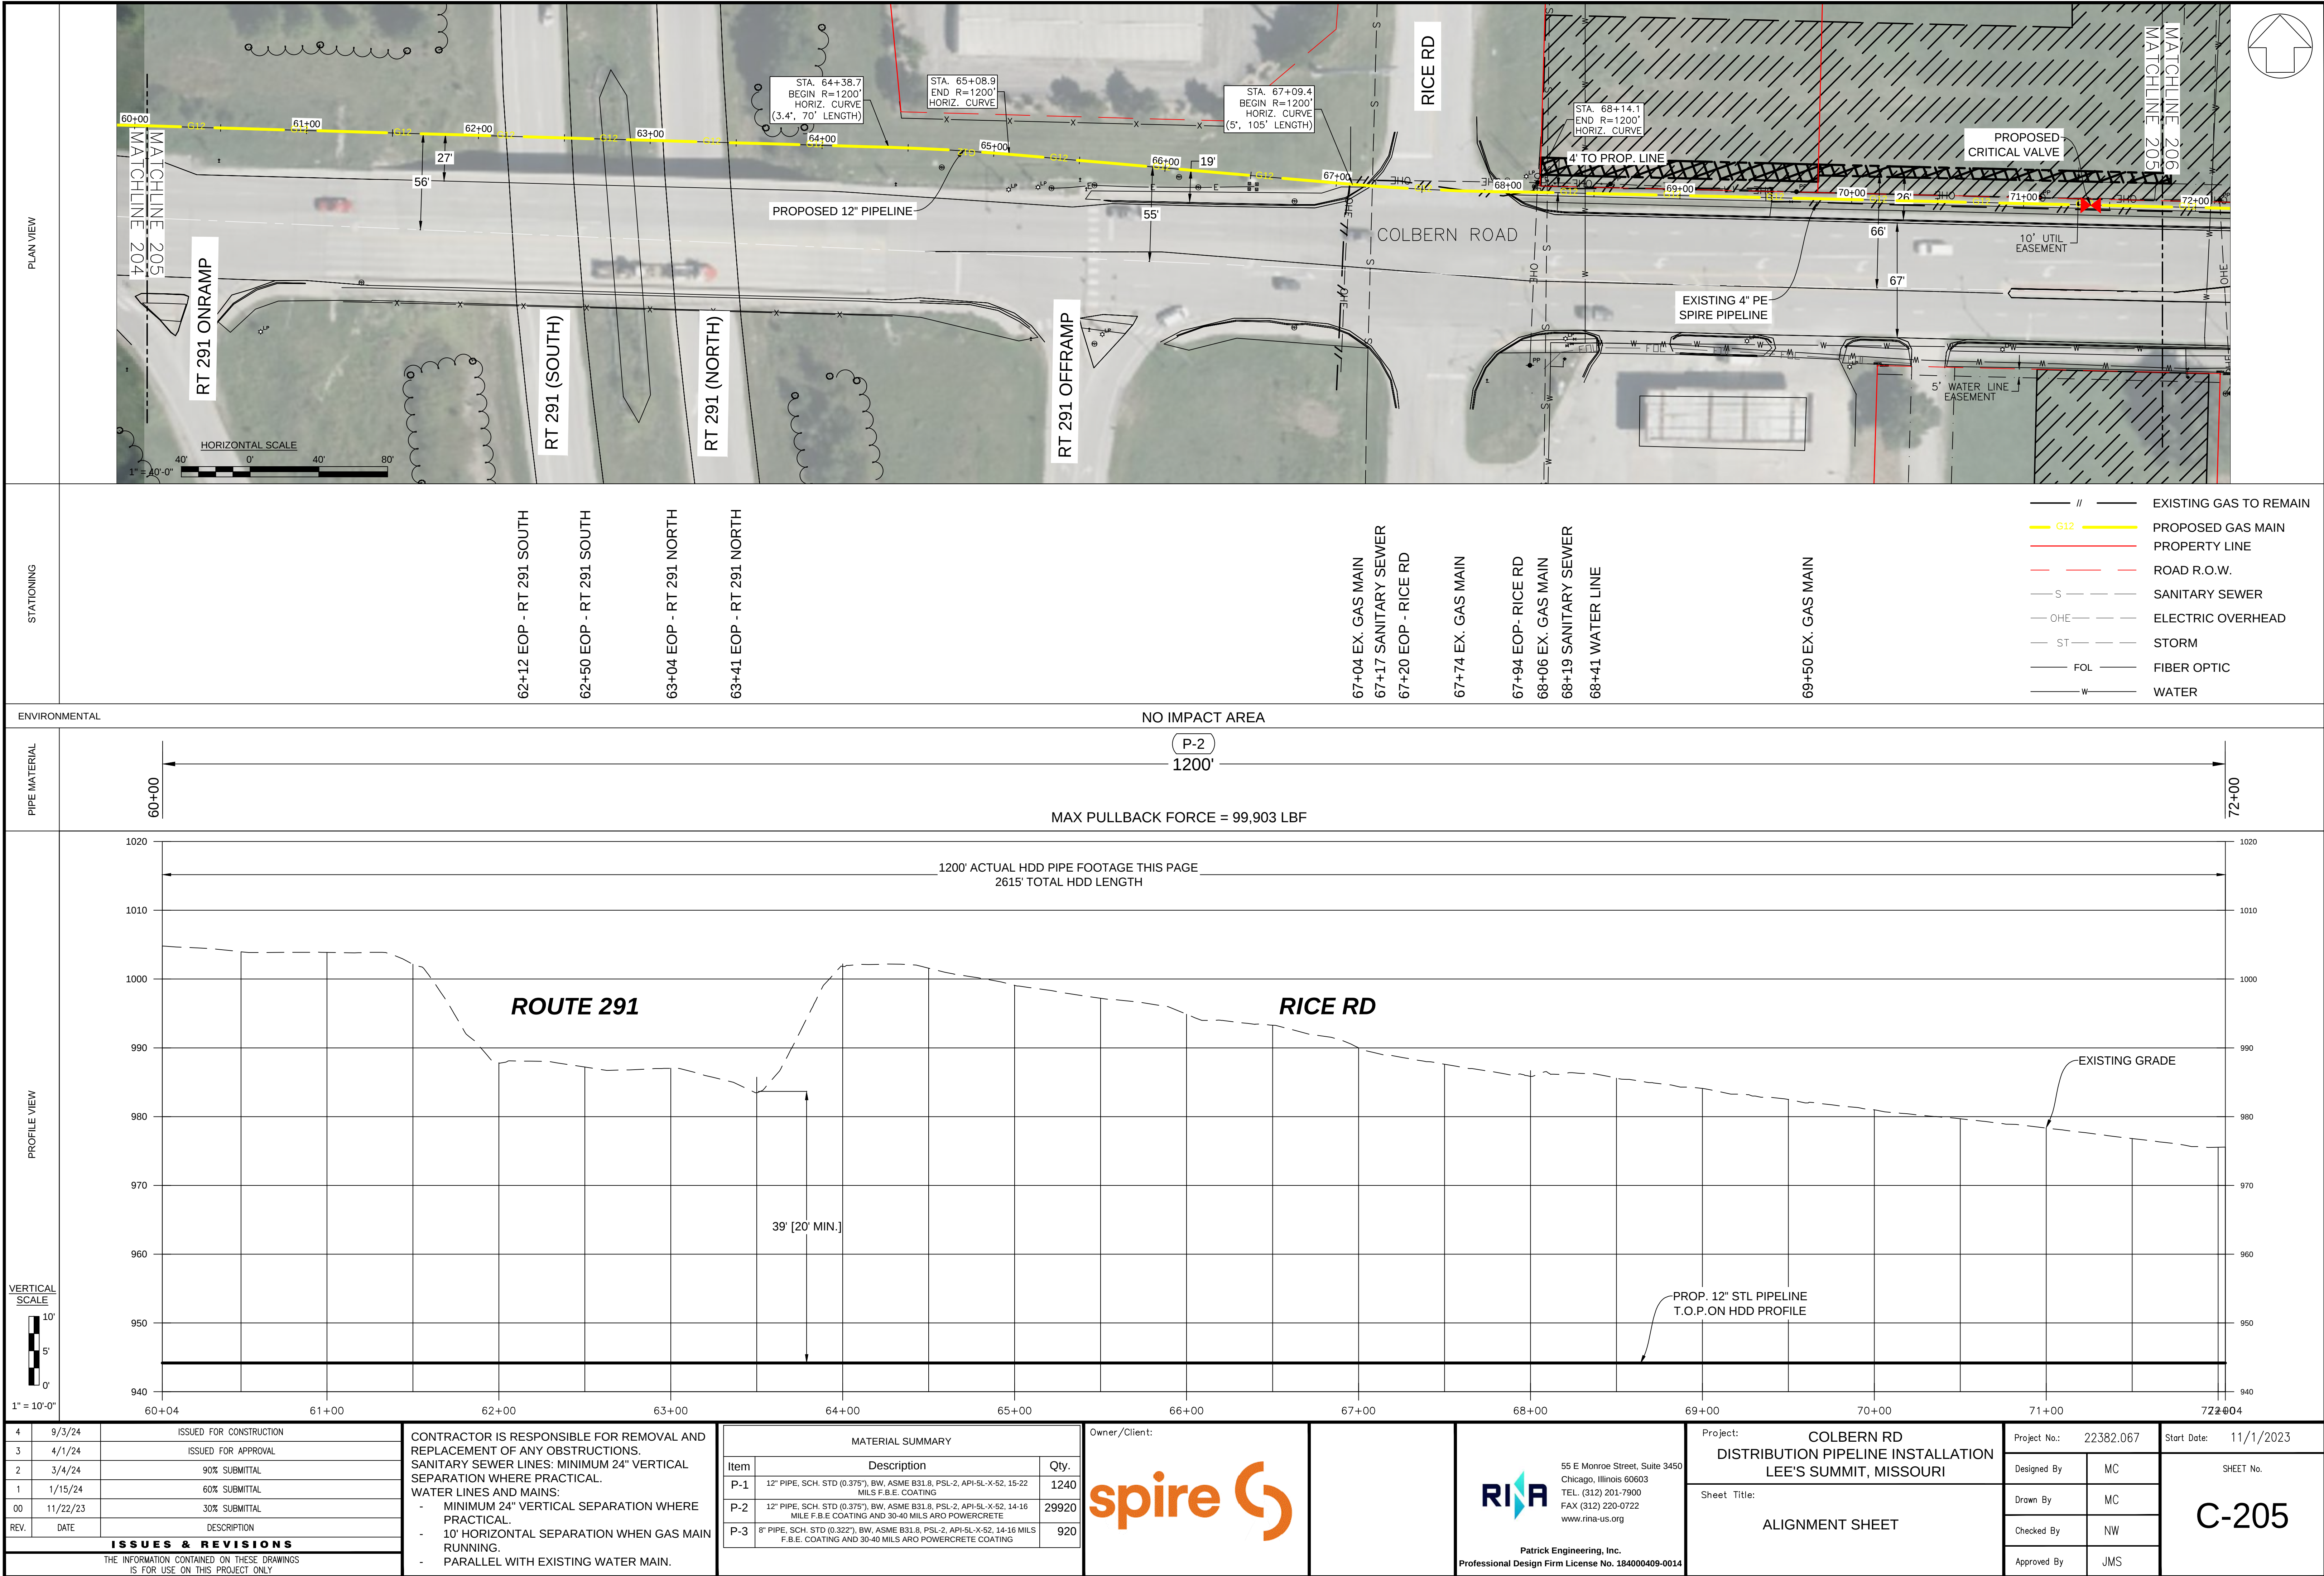



FILE NAME: \\patrick\ent\projects\Lee's\22382.067 Spire - Colbern Rd Pipeline Design\07 Design\7.2 Drawings\7.2.3 Mechanical\Colbern Rd.dwg LAYOUT NAME: C-207 PLOTTED: Thursday, April 17, 2025 - 10:42am USER: NW03

