


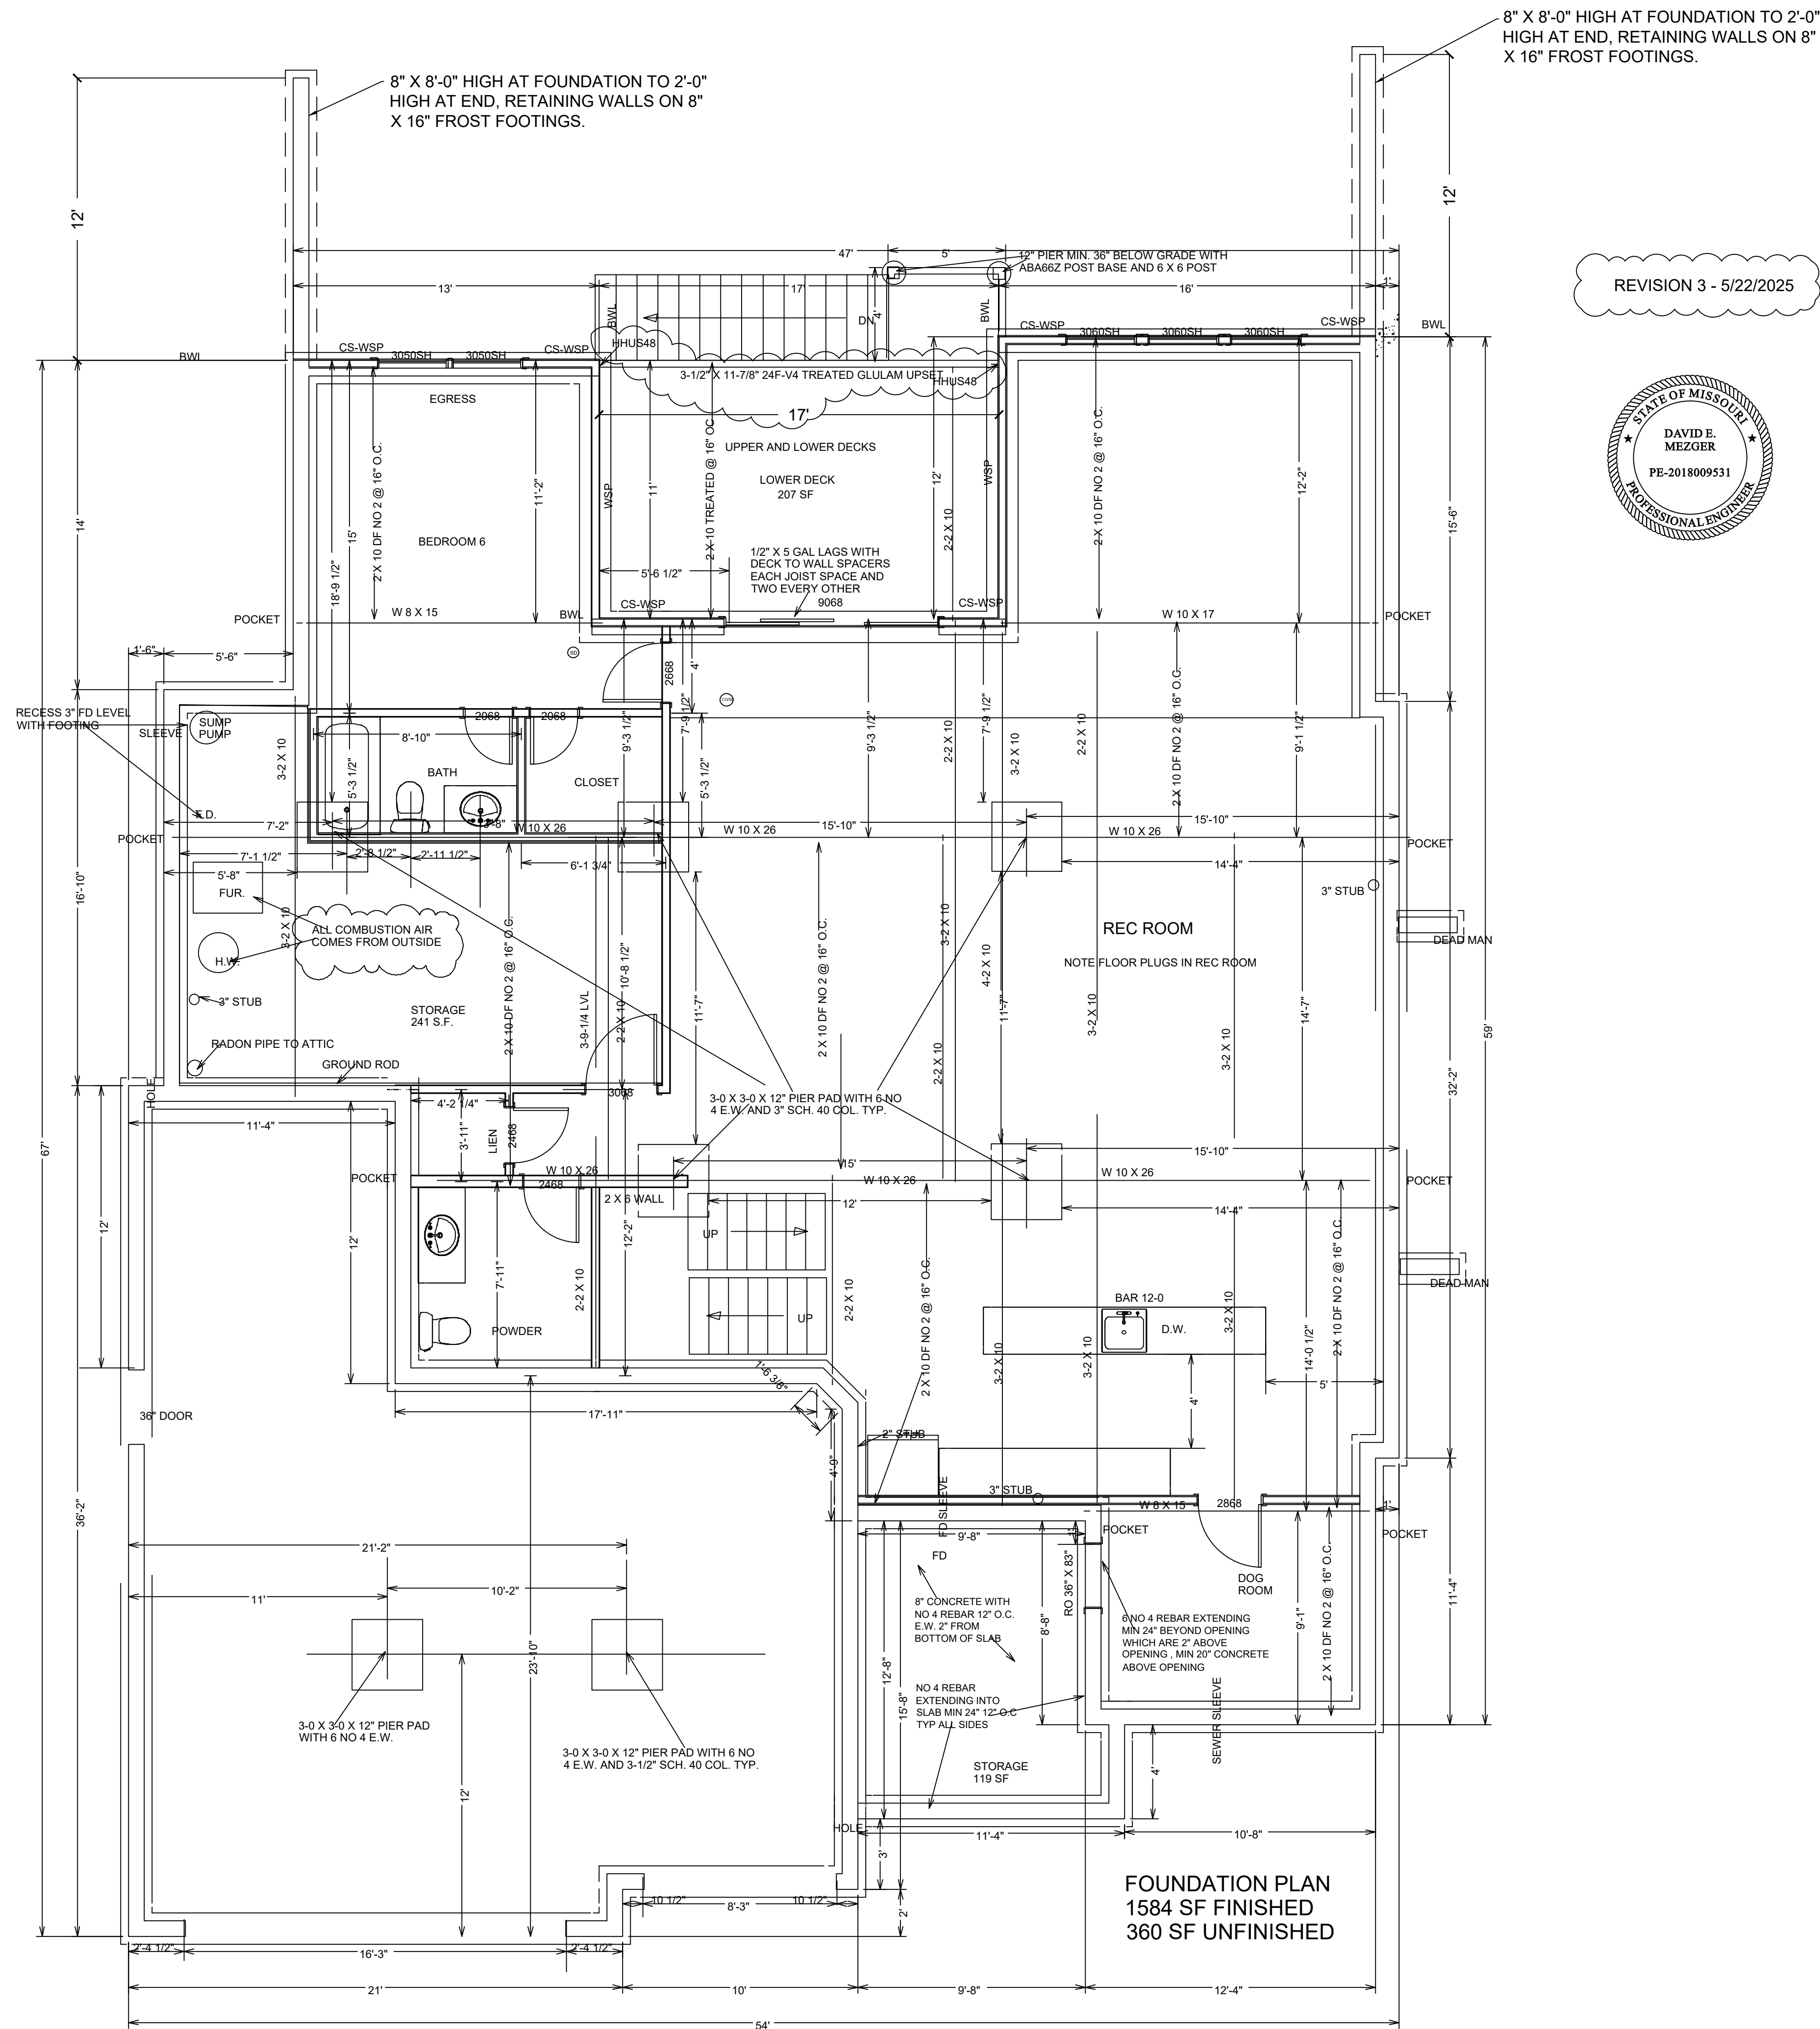

BUILD IN ACCORDANCE WITH
2018 INTERNATIONAL
RESIDENTIAL CODE AND
LOCAL CODES.

TRUMARK HOMES
LAURA
LOT 152 WOODSIDE
2090 NW O'BRIAN RD
LEE SUMMIT MO

SCALE
1/4" = 1-0

DATE
4-28-25

PLAN NO.
4415

SHEET NO.
2 OF 5