
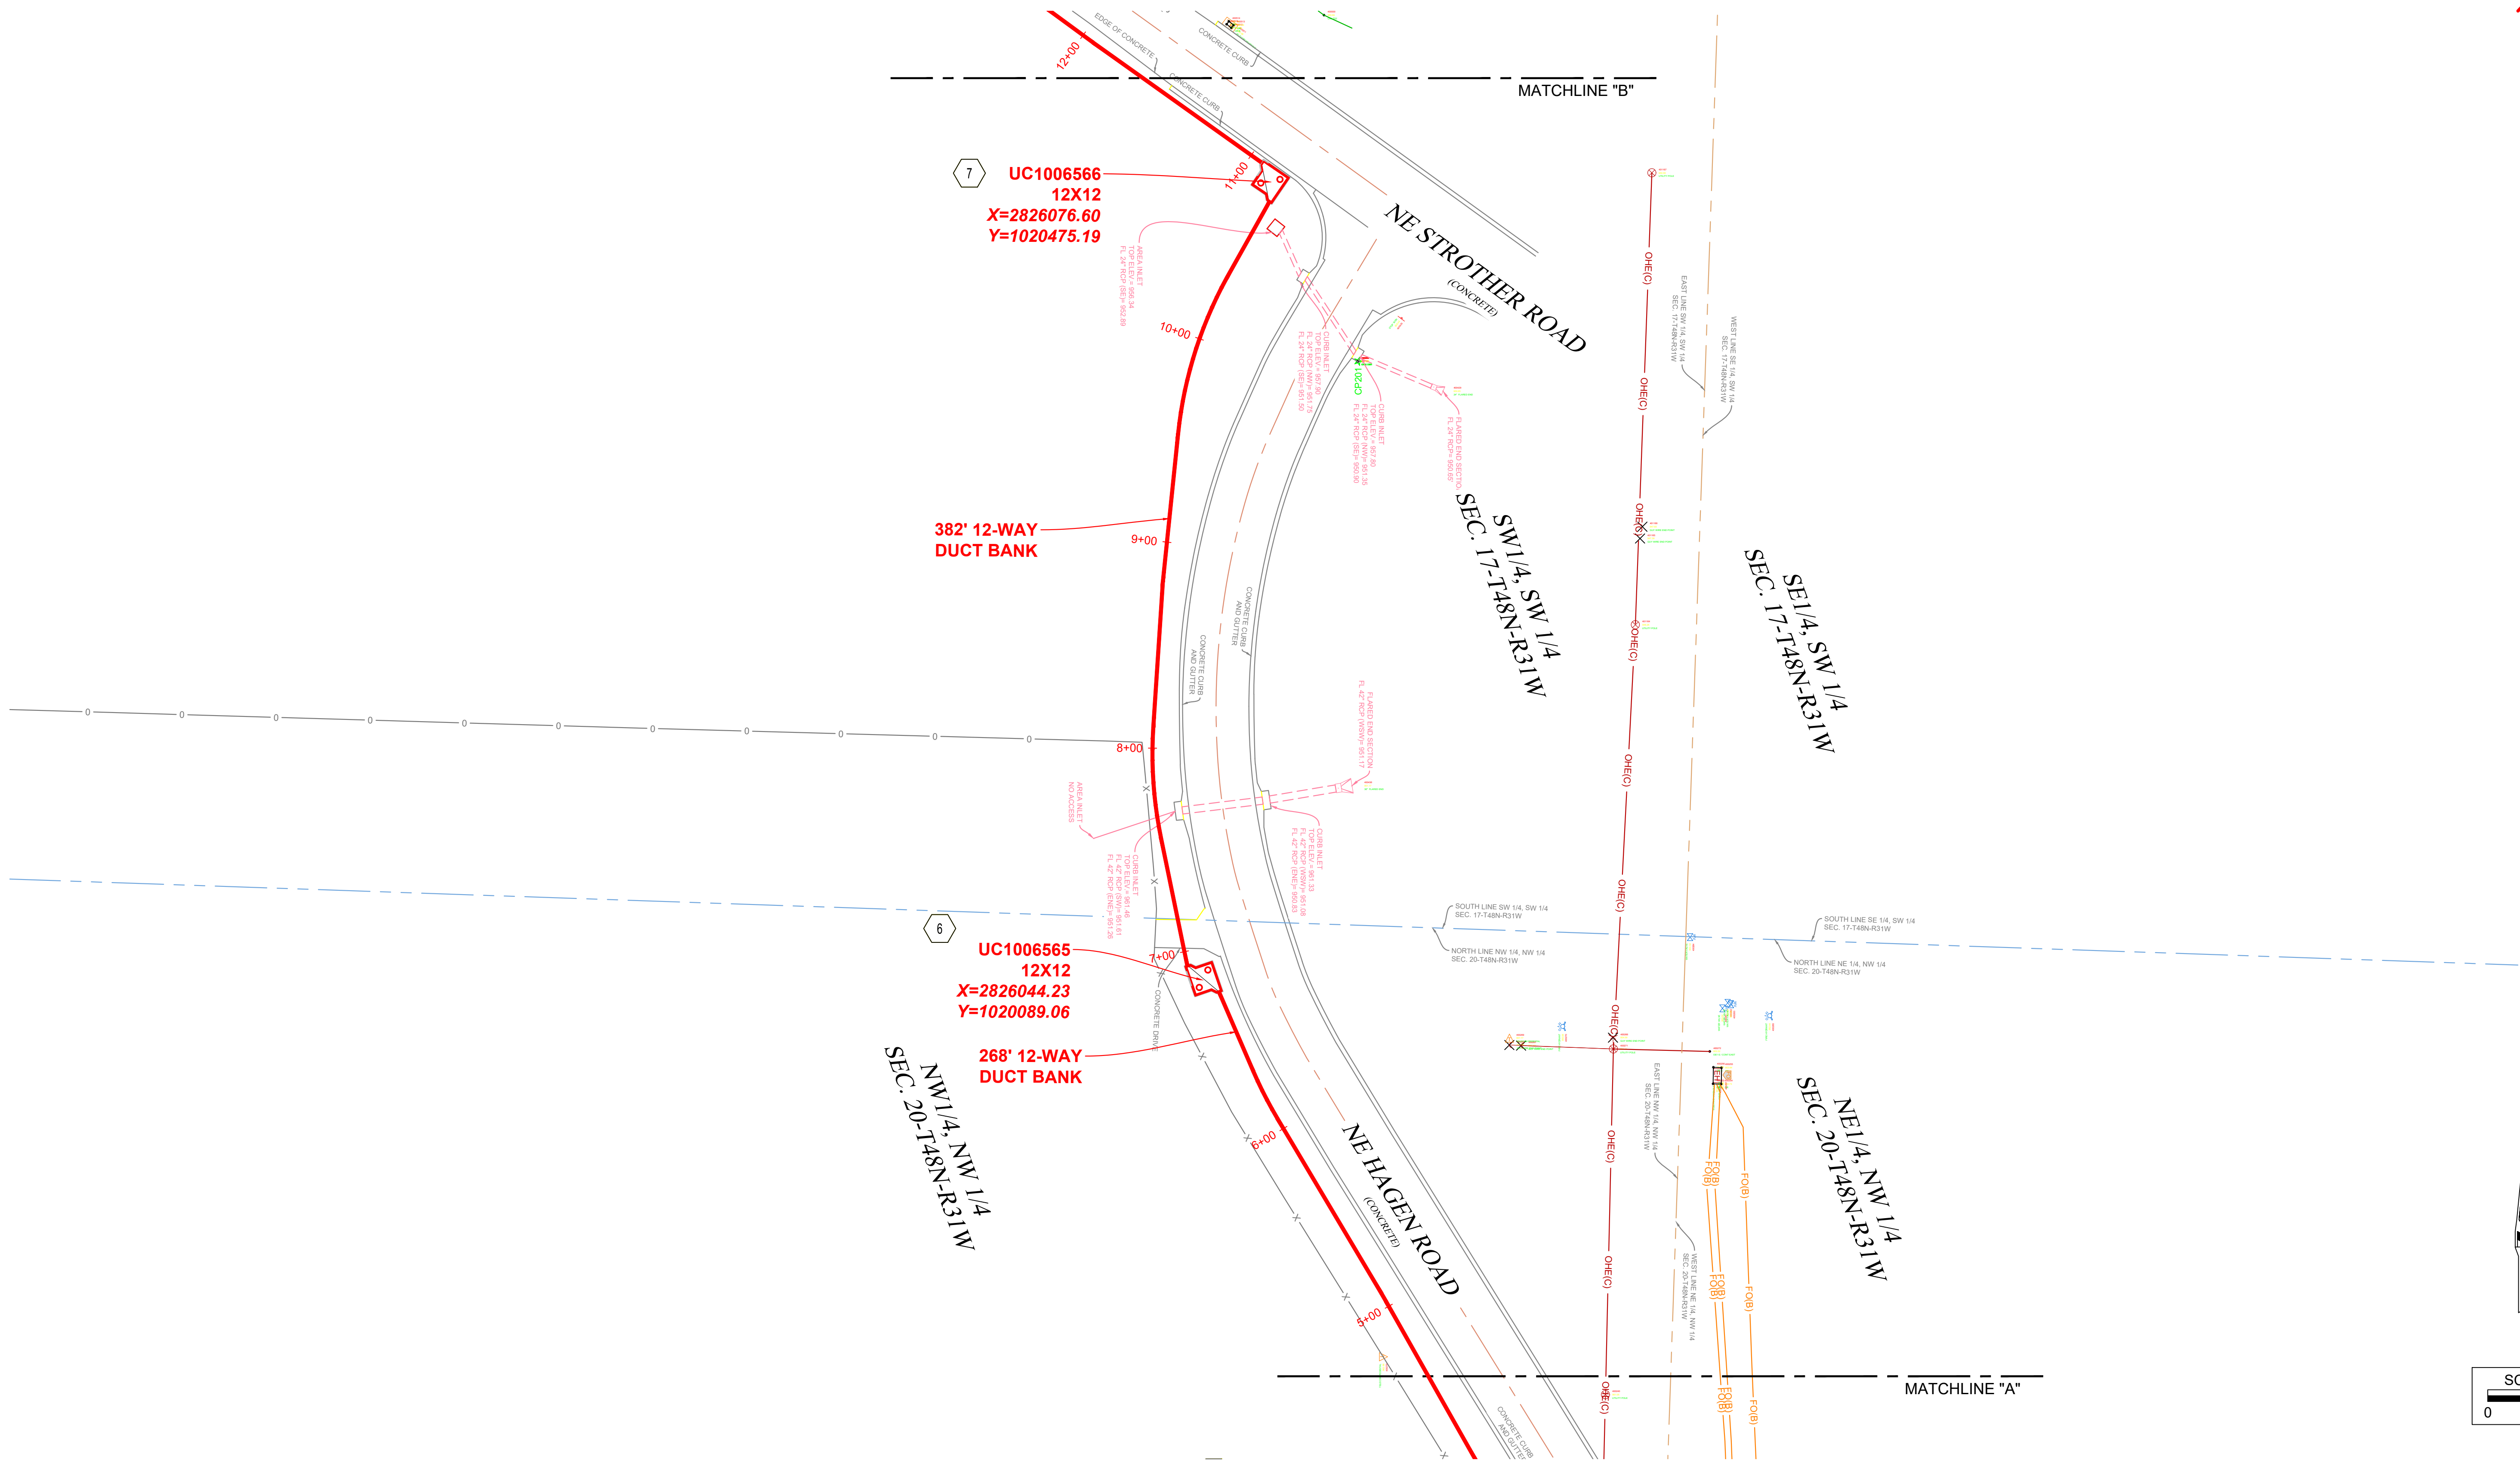


NOTE:
ALL NEW MANHOLES ARE PRECAST, WITH THE EXCEPTION OF WP#4


DISCLAIMER AND COPYRIGHT NOTICE
This information contained on this drawing(s) is used to locate, identify and/or inventory Energy Inc. electrical facilities located on parcels of land in the Energy Inc. service area. It is intended for reference purposes only and is NOT to be construed or used as a "legal description." Map information is believed to be accurate but accuracy is not guaranteed. This information should not be relied upon as a substitute for an actual field survey. This drawing(s) is not to be used as a substitute for using the ONE-CALL (811) to notify operators of underground facilities of proposed excavation or digging to request that member companies mark their underground facilities before they dig. In no event will Energy Inc. be liable for any damages, including loss of data, lost profits, business interruption, loss of business information or other pecuniary loss that might arise from the inaccuracy, use or release of this map or the information it contains. You are prohibited from reproducing or distributing this drawing(s) or any portion of it without written permission of Energy Inc. © Energy Inc. All rights reserved.

| | | | | | | | | |
|---|---|--------------------------|--|---|--|-------------------------------|--|---|
| <div>EXISTING INSTALL REMOVE MODIFY</div> | <div>811</div> <div>Know what's below. Call before you dig.</div> | CONTACTS | | TITLE 2025 CAP PROJ - STROTHER | | WO# M107435993 | | <div></div> <div>Think Safety!</div> |
| | | PROJECT DESIGNER: AHANEY | | RD NEW CIRCUITS DUCT BANK | | CENTER BLUE SPRINGS | | |
| | | PHONE #: 703-864-4873 | | ADDRESS STROTHER RD AND LEE'S SUMMIT ROAD | | CIRCUIT 0361012022/0361012023 | | |
| | | CUSTOMER: leidos | | CITY LEES SUMMIT, MO STATE MO | | DESIGNED BY AHANEY | | |
| | | PHONE #: Engineering | | 12.47 KV | | DATE 03/17/2025 | | |
| | | | | | | DWG FILE # M107435993-C3D | | |


 



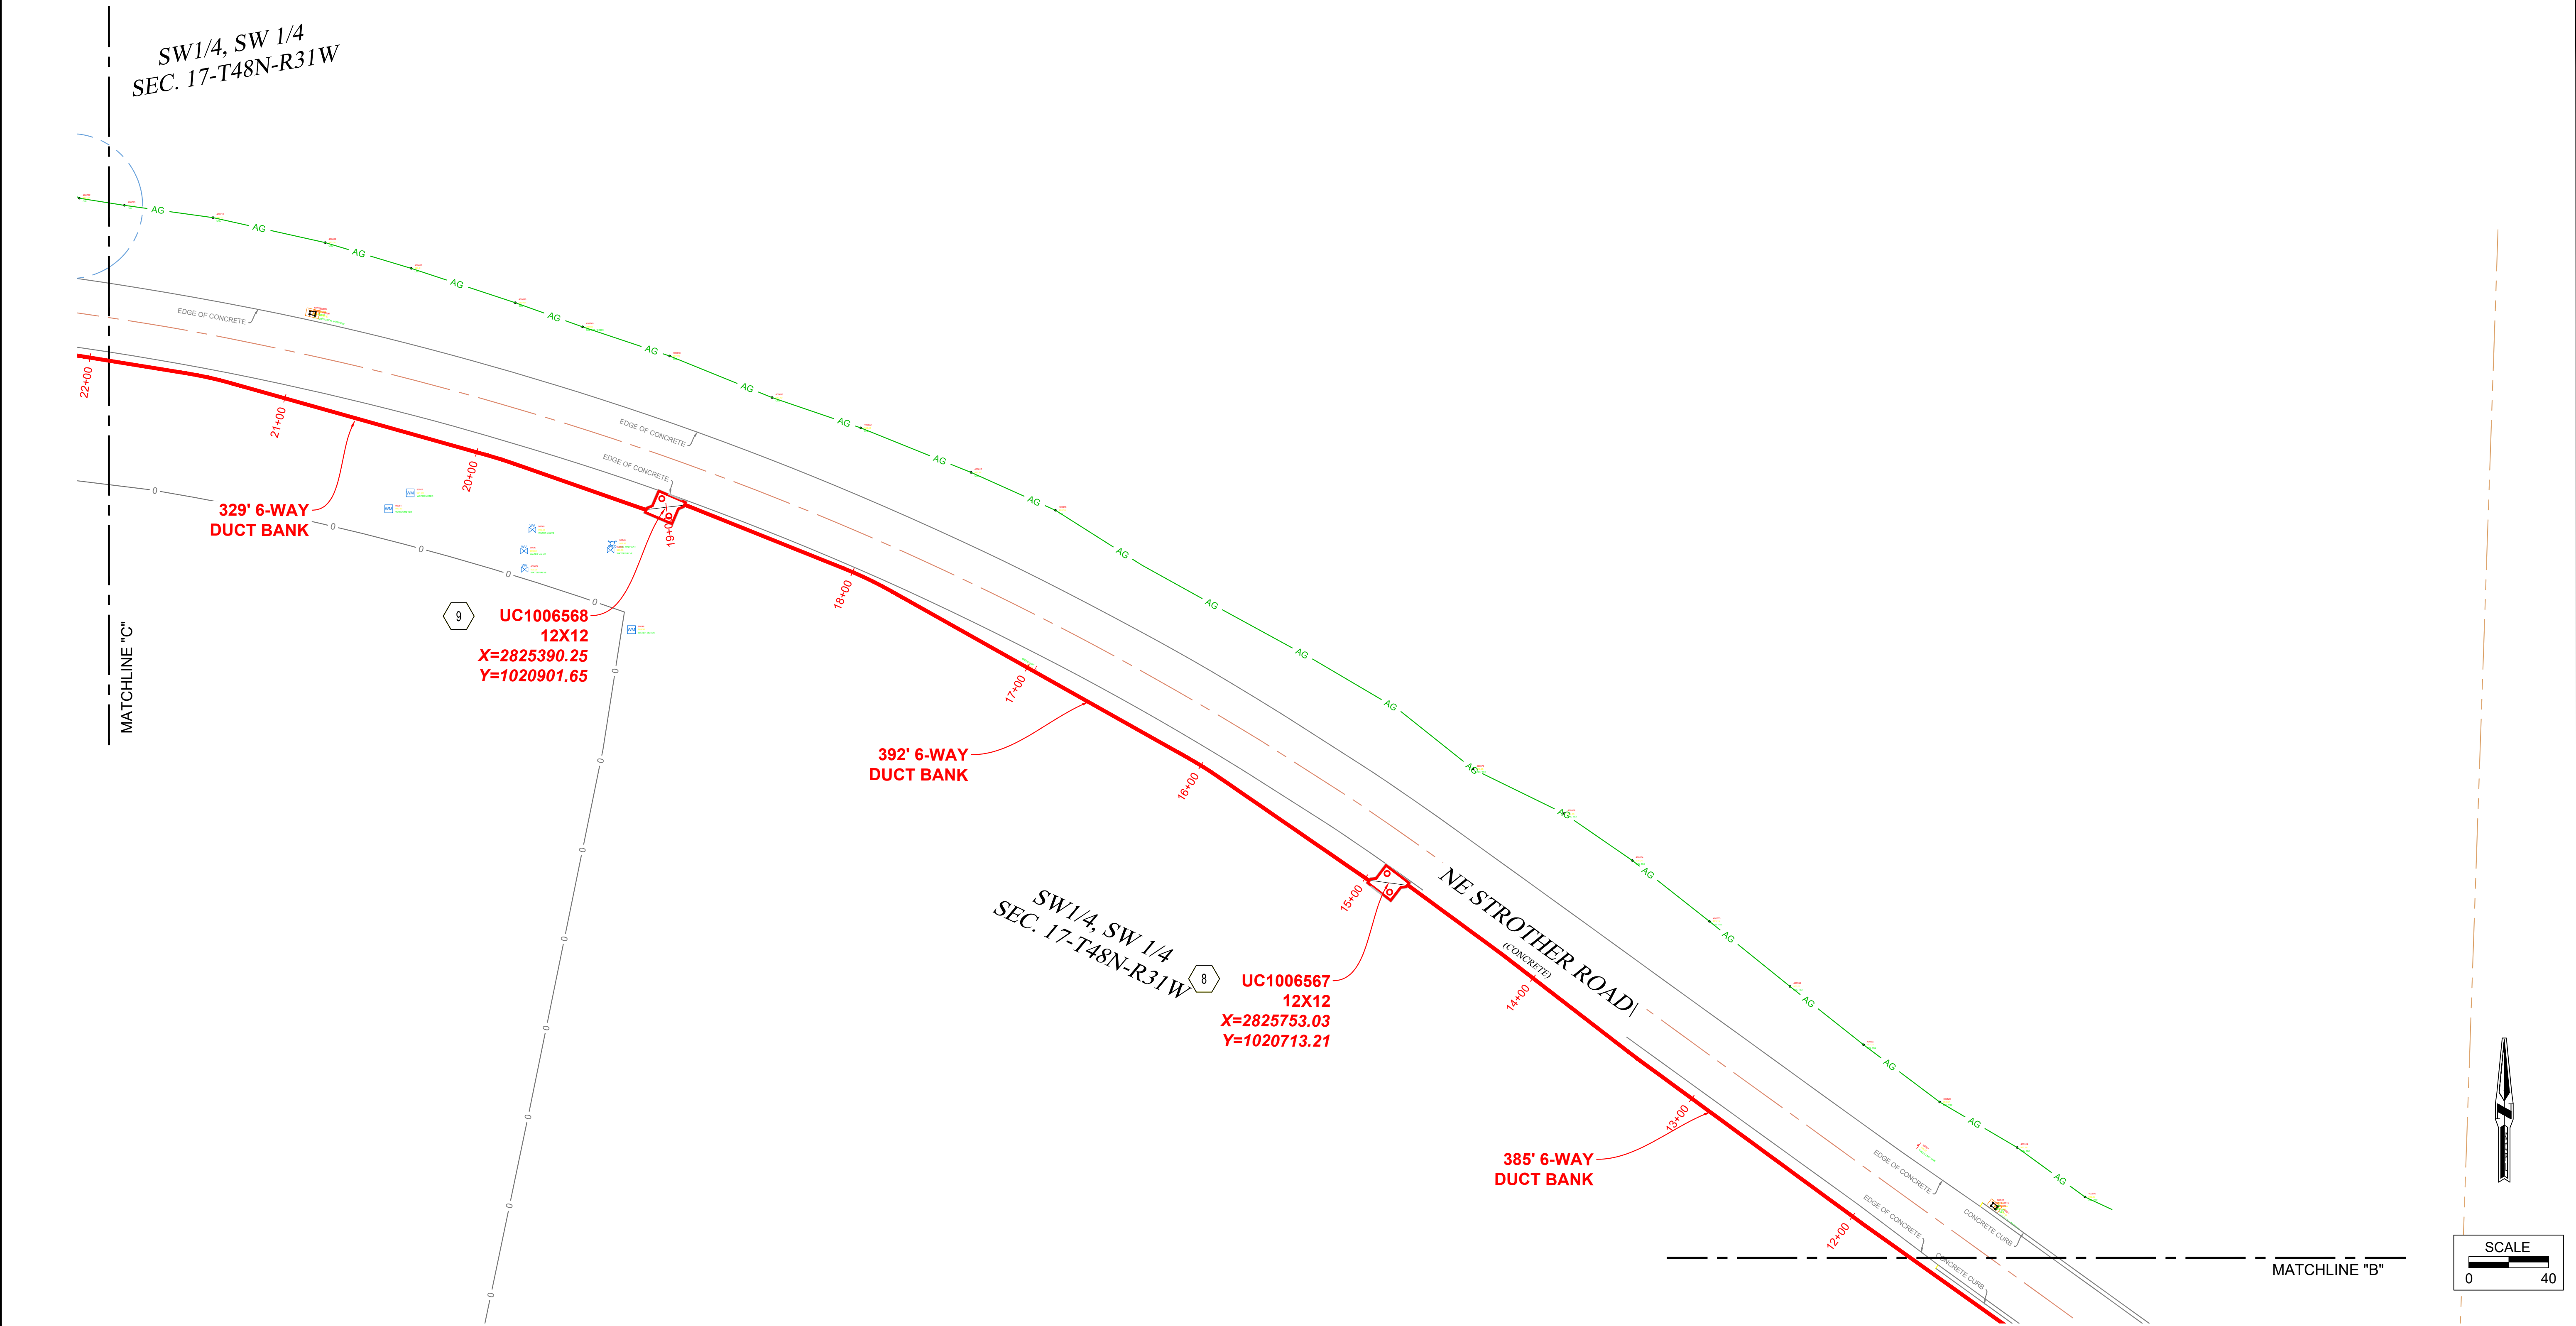
NOTE:
ALL NEW MANHOLES ARE PRECAST, WITH THE EXCEPTION OF WP#4

BUILT AS DESIGNED
CHANGES AS NOTED
LEADMAN
FCS

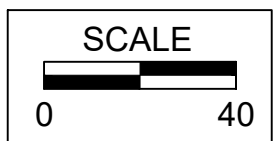

DISCLAIMER AND COPYRIGHT NOTICE
The information contained on this drawing is the property of Energy Inc. and is not to be reproduced or used in any manner without the written permission of Energy Inc. It is intended for reference purposes only and is NOT to be construed or used as a "legal document." Map information is believed to be accurate but accuracy is not guaranteed. This information should not be relied upon as a substitute for an actual field survey. This drawing is not to be used as a substitute for using the ONE-CALL system for purposes of digging and excavation. You must call ONE-CALL (811) to notify operators of underground facilities of proposed excavation or digging to request that member companies mark their underground facilities before they dig. In no event will Energy Inc. be liable for any damages, including loss of data, lost profits, business interruption, loss of business information or other pecuniary loss that might arise from the inaccuracy, use or release of this map or the information it contains. You are prohibited from reproducing or distributing this drawing or any portion of it without written permission of Energy Inc. © Energy Inc. All rights reserved.

| | | | | | | | | |
|---|---|---|--|--|--|---|--|---|
| EXISTING INSTALL REMOVE MODIFY |  Know what's below. Call before you dig. | CONTACTS | | TITLE 2025 CAP PROJ - STROTHER RD NEW CIRCUITS DUCT BANK | | WO# M107435993 CENTER BLUE SPRINGS | |  Think Safety! |
| | | PROJECT DESIGNER: AHANEY PHONE #: 703-864-4873 | | ADDRESS STROTHER RD AND LEE'S SUMMIT ROAD | | CIRCUIT 0361012022/0361012023 | | |
| | | CUSTOMER: LEIDOS PHONE #:  | | CITY LEES SUMMIT, MO STATE MO | | DESIGNED BY AHANEY | | DWG FILE # M107435993-C3D |



NOTE:
ALL NEW MANHOLES ARE PRECAST, WITH THE EXCEPTION OF WP#4


DISCLAIMER AND COPYRIGHT NOTICE
This information contained on this drawing/map is used to locate, identify and/or inventory Energy Inc. electrical facilities located on parcels of land in the Energy Inc. service area. It is intended for reference purposes only and is NOT to be construed or used as a "legal description." Map information is believed to be accurate but accuracy is not guaranteed. This information should not be relied upon as a substitute for an actual field survey. This drawing/map is not to be used as a substitute for using the ONE-CALL system for purposes of digging and excavation. You must call ONE-CALL (811) to notify operators of underground facilities of proposed excavation or digging to request that member companies mark their underground facilities before they dig. In no event will Energy Inc. be liable for any damages, including loss of data, lost profits, business interruption, loss of business information or other pecuniary loss that might arise from the inaccuracy, use or reliance of this map or the information it contains. You are prohibited from reproducing or distributing this drawing/map or any portion of it without written permission of Energy Inc. © Energy Inc. All rights reserved.

| | | | | | | | | | |
|---|--|---|--|--|----------|-----------------|---------------|---------------------------|---------------|
| EXISTING INSTALL REMOVE MODIFY | | CONTACTS PROJECT DESIGNER: AHANEY PHONE #: 703-864-4873 CUSTOMER: PHONE #: leidos Engineering | TITLE 2025 CAP PROJ - STROTHER RD NEW CIRCUITS DUCT BANK ADDRESS STROTHER RD AND LEE'S SUMMIT ROAD CITY LEES SUMMIT, MO STATE MO | WO# M107435993 CENTER BLUE SPRINGS CIRCUIT 0361012022/0361012023 DESIGNED BY AHANEY | REV | DATE | BY | CHECKED | APPROVED |
| | | | | | 12.47_KV | DATE 03/17/2025 | SHEET 3 OF 16 | DWG FILE # M107435993-C3D | Think Safety! |

SE1/4, SE 1/4
SEC. 18-T48N-R31W

SE

MATCHLINE "C"

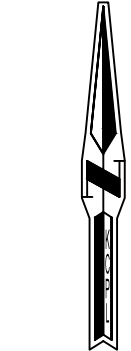

NOTE:
ALL NEW MANHOLES ARE PRECAST, WITH THE EXCEPTION OF WP#4

BUILT AS DESIGNED
CHANGES AS NOTED
LEADMAN
FCS

REV. DATE BY CHECKED APPROVED




evergy


Think Safety!

DWG FILE # M107435993-C3D

DISCLAIMER AND COPYRIGHT NOTICE
The information contained on this drawing(s) is used to locate, identify and/or inventory Energy Inc. electrical facilities located on parcels of land in the Energy Inc. service area. It is intended for reference purposes only and is NOT to be construed or used as a "legal description." Map information is believed to be accurate but accuracy is not guaranteed. This information should not be relied upon as a substitute for an actual field survey. This drawing(s) is not to be used as a substitute for using the ONE-CALL system for purposes of digging and excavation. You must call ONE-CALL (811) to notify operators of underground facilities of proposed excavation or digging to request that member companies mark their underground facilities before they dig. In no event will Energy Inc. be liable for any damages, including loss of data, lost profits, business interruption, loss of business information or other pecuniary loss that might arise from the inaccuracy, use or reliance of this map or the information it contains. You are prohibited from reproducing or distributing this drawing(s) or any portion of it without written permission of Energy Inc. © Energy Inc. All rights reserved.

| | | | | | | | | | | | |
|---|---|--------------------------|--|---|--|-------------------------------|--|--|--|---------------------------|--|
| <div>EXISTING INSTALL REMOVE MODIFY</div> | <div><div>811</div><div>Know what's below. Call before you dig.</div></div> | CONTACTS | | TITLE 2025 CAP PROJ - STROTHER | | WO# M107435993 | | <div><div></div><div>Think Safety!</div></div> | | | |
| | | PROJECT DESIGNER: AHANEY | | RD NEW CIRCUITS DUCT BANK | | CENTER BLUE SPRINGS | | | | | |
| | | PHONE #: 703-864-4873 | | ADDRESS STROTHER RD AND LEE'S SUMMIT ROAD | | CIRCUIT 0361012022/0361012023 | | | | | |
| | | CUSTOMER: | | CITY LEES SUMMIT, MO STATE MO | | DESIGNED BY AHANEY | | | | | |
| | | PHONE #: | | leidos Engineering | | | | | | | |
| | | | | 12.47 KV | | DATE 03/17/2025 | | SHEET 4 OF 16 | | DWG FILE # M107435993-C3D | |

| | | | | | | | | |
|---|---|--------------------------|---|---|-----------------|--------------------------------|--|---|
| EXISTING INSTALL REMOVE MODIFY |  <i>Know what's below. Call before you dig.</i> | CONTACTS | | TITLE 2025 CAP PROJ - STROTHER | | WO# M107435993 | |  Think Safety! |
| | | PROJECT DESIGNER: AHANEY | | RD NEW CIRCUITS DUCT BANK | | CENTER BLUE SPRINGS | | |
| | | PHONE #: 703-664-4873 | | ADDRESS STROTHER RD AND LEE'S SUMMIT ROAD | | CIRCUIT 0381102022/03611012023 | | |
| | | CUSTOMER: |  | CITY LEES SUMMIT, MO STATE MO | | DESIGNED BY AHANEY | | |
| | | PHONE #: | | 12.47 KV | DATE 03/17/2025 | SHEET 5 OF 18 | | DWG FILE # M107435993-C3D |

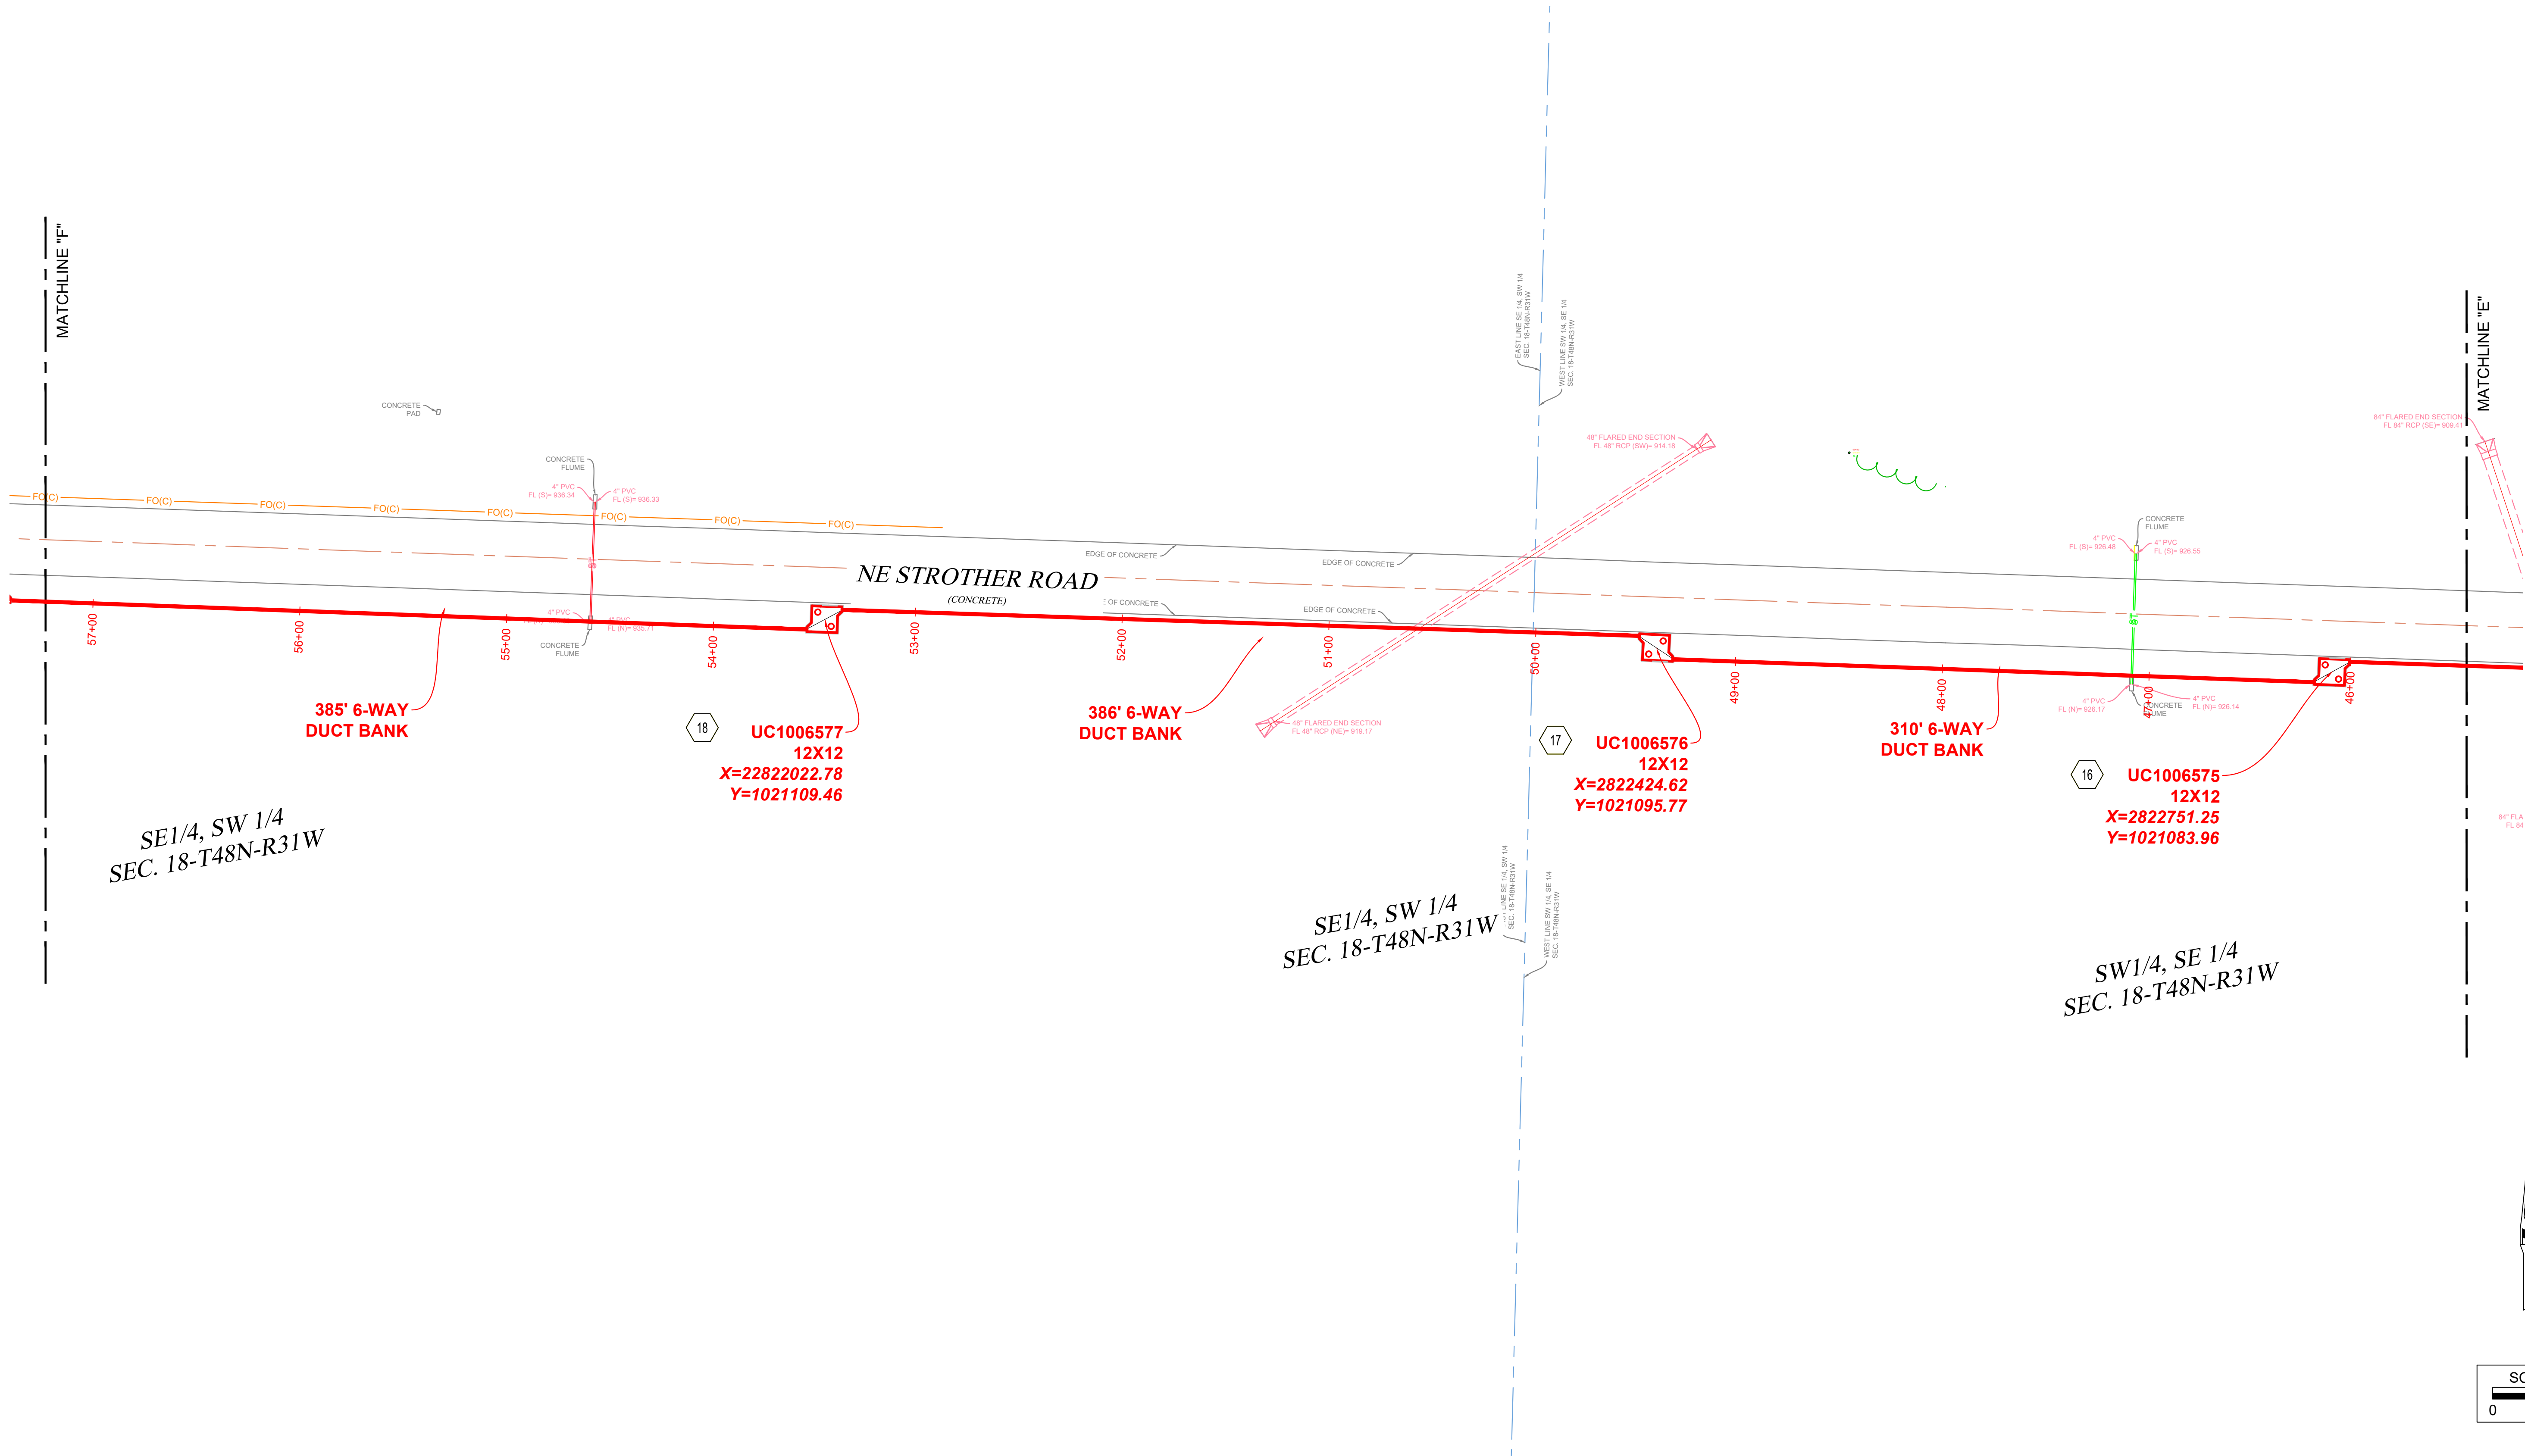

NOTE:
ALL NEW MANHOLES ARE PRECAST, WITH THE EXCEPTION OF WP#4

BUILT AS DESIGNED
CHANGES AS NOTED
LEADMAN
FCS

REV. DATE BY CHECKED APPROVED

DISCLAIMER AND COPYRIGHT NOTICE
This information contained on this drawingmap is used to locate, identify and/or inventory Energy Inc. electrical facilities located on parcels of land in the Energy Inc. service area. It is intended for reference purposes only and is NOT to be construed or used as a "legal description." Map information is believed to be accurate but accuracy is not guaranteed. This information should not be relied upon as a substitute for an actual field survey. This drawingmap is not to be used as a substitute for using the ONE-CALL (811) to notify operators of underground facilities of proposed excavation or digging to request that member companies mark their underground facilities before they dig. In no event will Energy Inc. be liable for any damages, including loss of data, lost profits, business interruption, loss of business information or other pecuniary loss that might arise from the inaccuracy, use or release of this map or the information it contains. You are prohibited from reproducing or distributing this drawingmap or any portion of it without written permission of Energy Inc. © Energy Inc. All rights reserved.

EXISTING
INSTALL
REMOVE
MODIFY




CONTACTS
PROJECT DESIGNER: AHANEY
PHONE #: 703-864-4873
CUSTOMER: LEIDOS
PHONE #: Engineering

TITLE 2025 CAP PROJ - STROTHER
RD NEW CIRCUITS DUCT BANK
ADDRESS STROTHER RD AND LEE'S SUMMIT ROAD
CITY LEES SUMMIT, MO STATE MO
12.47 KV DATE 03/17/2025

WO# M107435993
CENTER BLUE SPRINGS
CIRCUIT 0361012022/0361012023
DESIGNED BY AHANEY
SHEET 6 OF 16

DWG FILE # M107435993-C3D
Think Safety!

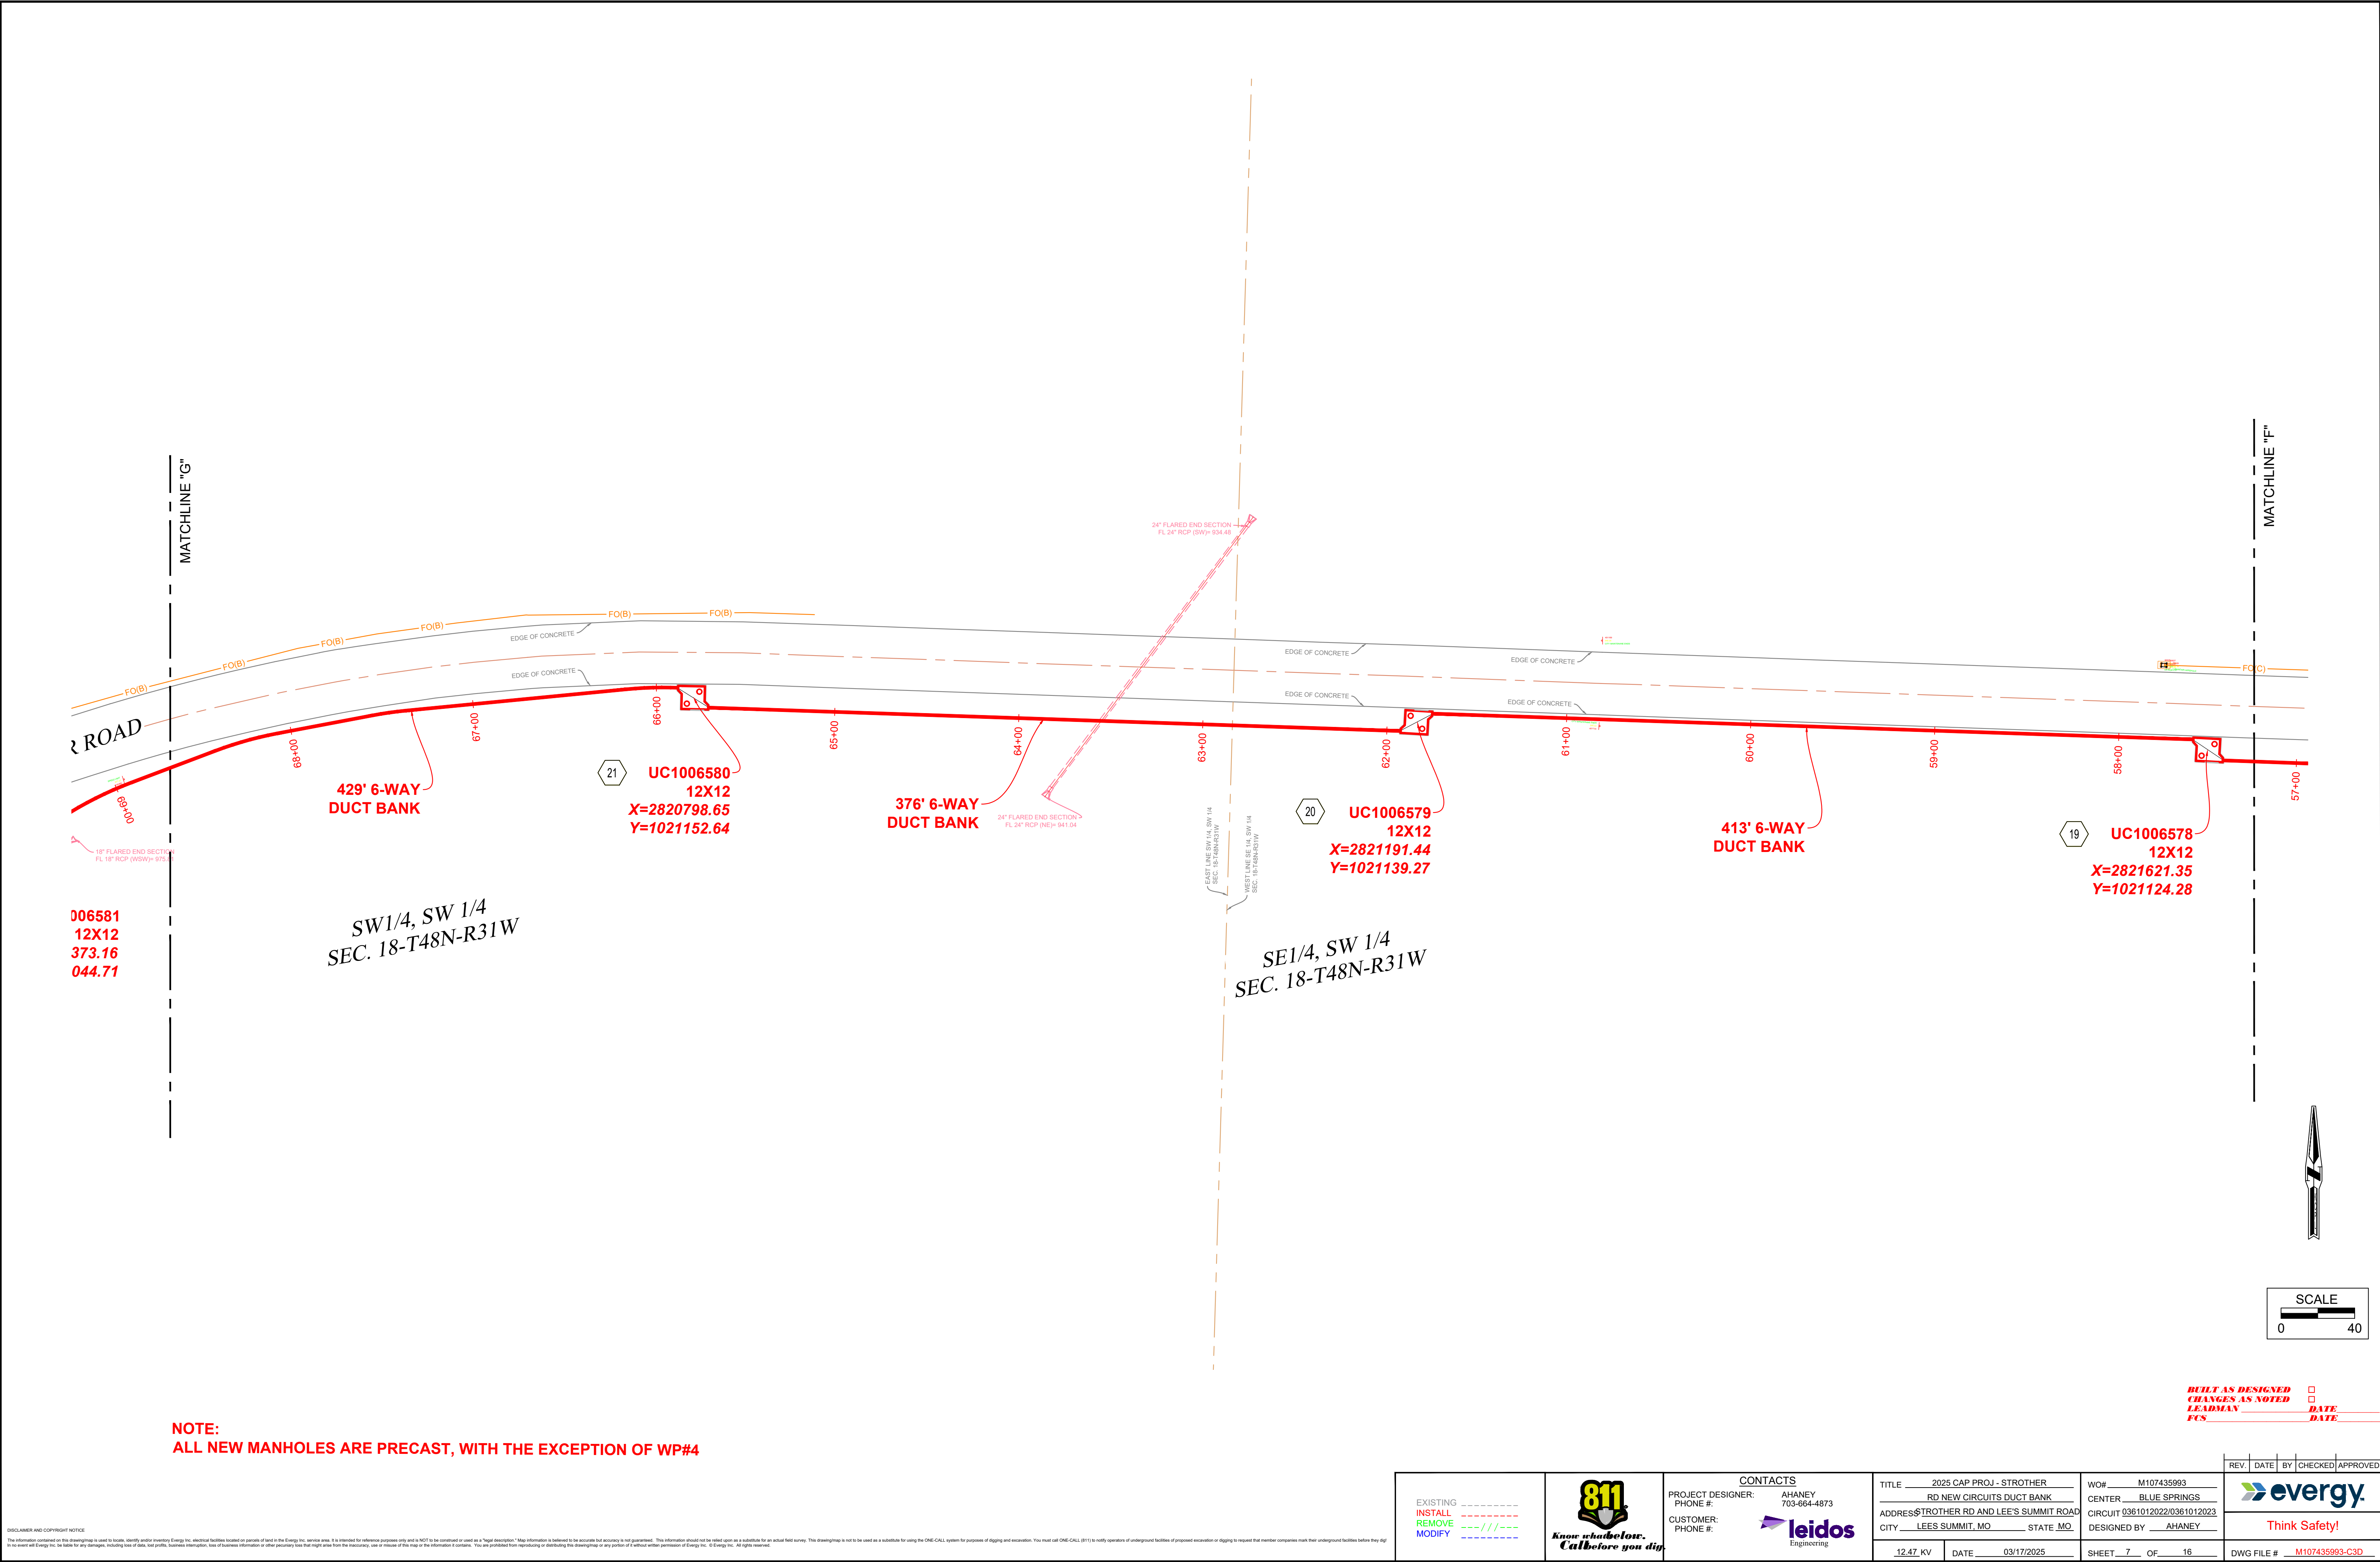

NOTE:
ALL NEW MANHOLES ARE PRECAST, WITH THE EXCEPTION OF WP#4

DISCLAIMER AND COPYRIGHT NOTICE
The information contained on this drawing is the property of Eversight Energy Inc. and is not to be reproduced or used in any manner without the written permission of Eversight Energy Inc. Eversight Energy Inc. is not responsible for any errors or omissions in this drawing. The information is provided for informational purposes only and is not to be used as a basis for any legal action. 

| | | | | | | | | |
|---|--------------------------------------|---|--|--|-----------------|---|-------|--------------------------------------|
| <div>EXISTING INSTALL REMOVE MODIFY</div> | <div><div>811</div><div></div></div> | CONTACTS | | TITLE | | WO# | | <div></div> <div>Think Safety!</div> |
| | | PROJECT DESIGNER: AHANEY PHONE #: 703-664-4873 | | 2025 CAP PROJ - STROTHER RD NEW CIRCUITS DUCT BANK | | M107435993 CENTER BLUE SPRINGS | | |
| | | CUSTOMER: leidos PHONE #: Engineering | | ADDRESS STROTHER RD AND LEE'S SUMMIT ROAD CITY LEES SUMMIT, MO STATE MO | | CIRCUIT 0361012022/0361012023 DESIGNED BY AHANEY | | |
| | | | | 12.47 KV | DATE 03/17/2025 | SHEET 7 | OF 16 | DWG FILE # M107435993-C3D |

| PROJECT CONTROL POINTS TABLE | | | |
|------------------------------|------------|------------|---------------------|
| CP# | NORTHING | EASTING | ELEV. DESCRIPTION |
| 200 | 1020639.63 | 2823603.98 | 975.11 1/2" BG |
| 201 | 1020387.89 | 2826119.13 | 957.90 CHSL + ON CI |
| 202 | 1021027.46 | 2820358.27 | 962.45 1/2" BG |
| 402 | 1019335.02 | 2826287.17 | 955.79 CHSL + |

MISSOURI STATE PLANE, WEST ZONE, COORDINATE SYSTEM
CAF: 1.0005989650

SCALE ORIGIN POINT NUMBER CP200

| PROJECT BENCHMARK TABLE | | | |
|-------------------------|----------|---------|-------------------|
| BM# | NORTHING | EASTING | ELEV. DESCRIPTION |

CORE DRILL (2) 6" CONDUITS.
ONE ON NORTH WALL,
OTHER ON WEST WALL.

118' 6" HDPE BORED

UFLID STE1392482

UFLID STE1401796

79' 6" HDPE BORED

UC1006581


12X12



X=2820373.16

Y=1021044.71

NOTE:
ALL NEW MANHOLES ARE PRECAST, WITH THE EXCEPTION OF WP#4

DISCLAIMER AND COPYRIGHT NOTICE
The information contained on this drawingmap is used to locate, identify and/or inventory Energy Inc. electrical facilities located on parcels of land in the Energy Inc. service area. It is intended for reference purposes only and is NOT to be construed or used as a "legal" description. Map information is believed to be accurate but accuracy is not guaranteed. This information should not be relied upon as a substitute for an actual field survey. This drawingmap is not to be used as a substitute for using the ONE-CALL (811) to notify operators of underground facilities of proposed excavation or digging to request that member companies mark their underground facilities before they dig. In no event will Energy Inc. be liable for any damages, including loss of data, lost profits, business interruption, loss of business information or other pecuniary loss that might arise from the inaccuracy, use or reliance of this map or the information it contains. You are prohibited from reproducing or distributing this drawingmap or any portion of it without written permission of Energy Inc. © Energy Inc. All rights reserved.



| | | | | | | | | | |
|---|---|---|--|--|----------|-----------------|---------------|---------------------------|---------------|
| EXISTING INSTALL REMOVE MODIFY |  Know what's below. Call before you dig. | CONTACTS PROJECT DESIGNER: AHANEY PHONE #: 703-864-4873 CUSTOMER: leidos PHONE #: Engineering | TITLE 2025 CAP PROJ - STROTHER RD NEW CIRCUITS DUCT BANK ADDRESS STROTHER RD AND LEE'S SUMMIT ROAD CITY LEES SUMMIT, MO STATE MO | WO# M107435993 CENTER BLUE SPRINGS CIRCUIT 0361012022/0361012023 DESIGNED BY AHANEY | REV | DATE | BY | CHECKED | APPROVED |
| | | | | | 12.47_KV | DATE 03/17/2025 | SHEET 8 OF 16 | DWG FILE # M107435993-C3D | Think Safety! |

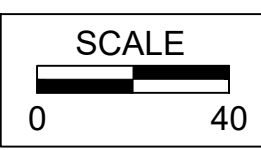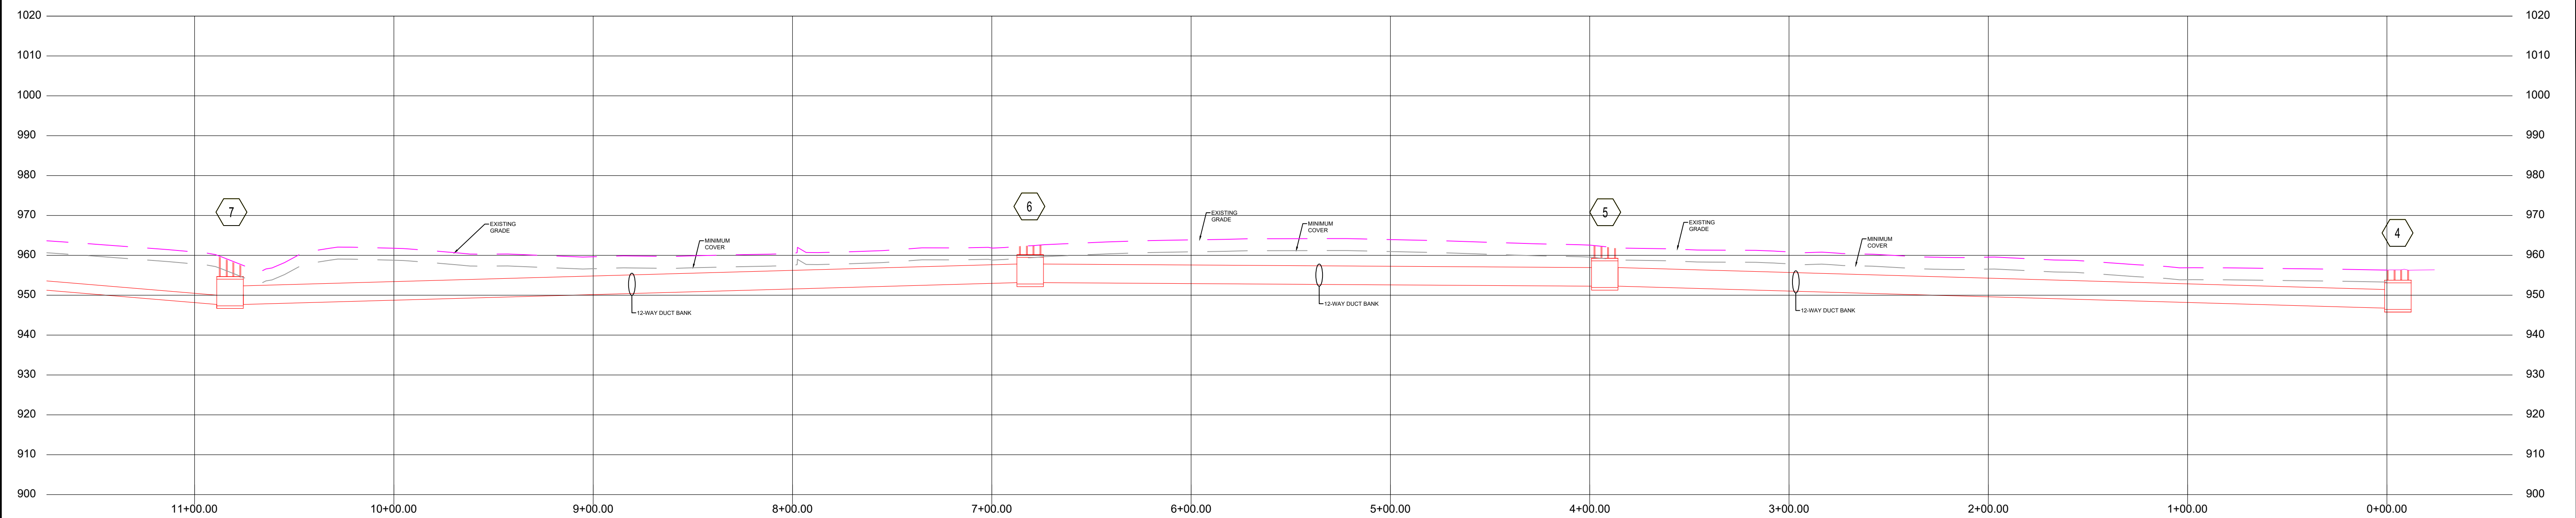

BUILT AS DESIGNED
CHANGES AS NOTED
LEADWAY
FCS



DISCLAIMER AND COPYRIGHT NOTICE
This information contained on this drawing(s) is used to locate, identify and/or inventory Energy Inc. electrical facilities located on parcels of land in the Energy Inc. service area. It is intended for reference purposes only and is NOT to be construed or used as a "legal description." Map information is believed to be accurate but accuracy is not guaranteed. This information should not be relied upon as a substitute for an actual field survey. This drawing(s) is not to be used as a substitute for using the ONE-CALL (811) to notify operators of underground facilities of proposed excavation or digging to request that member companies mark their underground facilities before they dig. In no event will Energy Inc. be liable for any damages, including loss of data, lost profits, business interruption, loss of business information or other pecuniary loss that might arise from the inaccuracy, use or reliance of this map or the information it contains. You are prohibited from reproducing or distributing this drawing(s) or any portion of it without written permission of Energy Inc. © Energy Inc. All rights reserved.

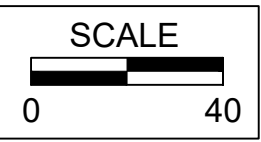
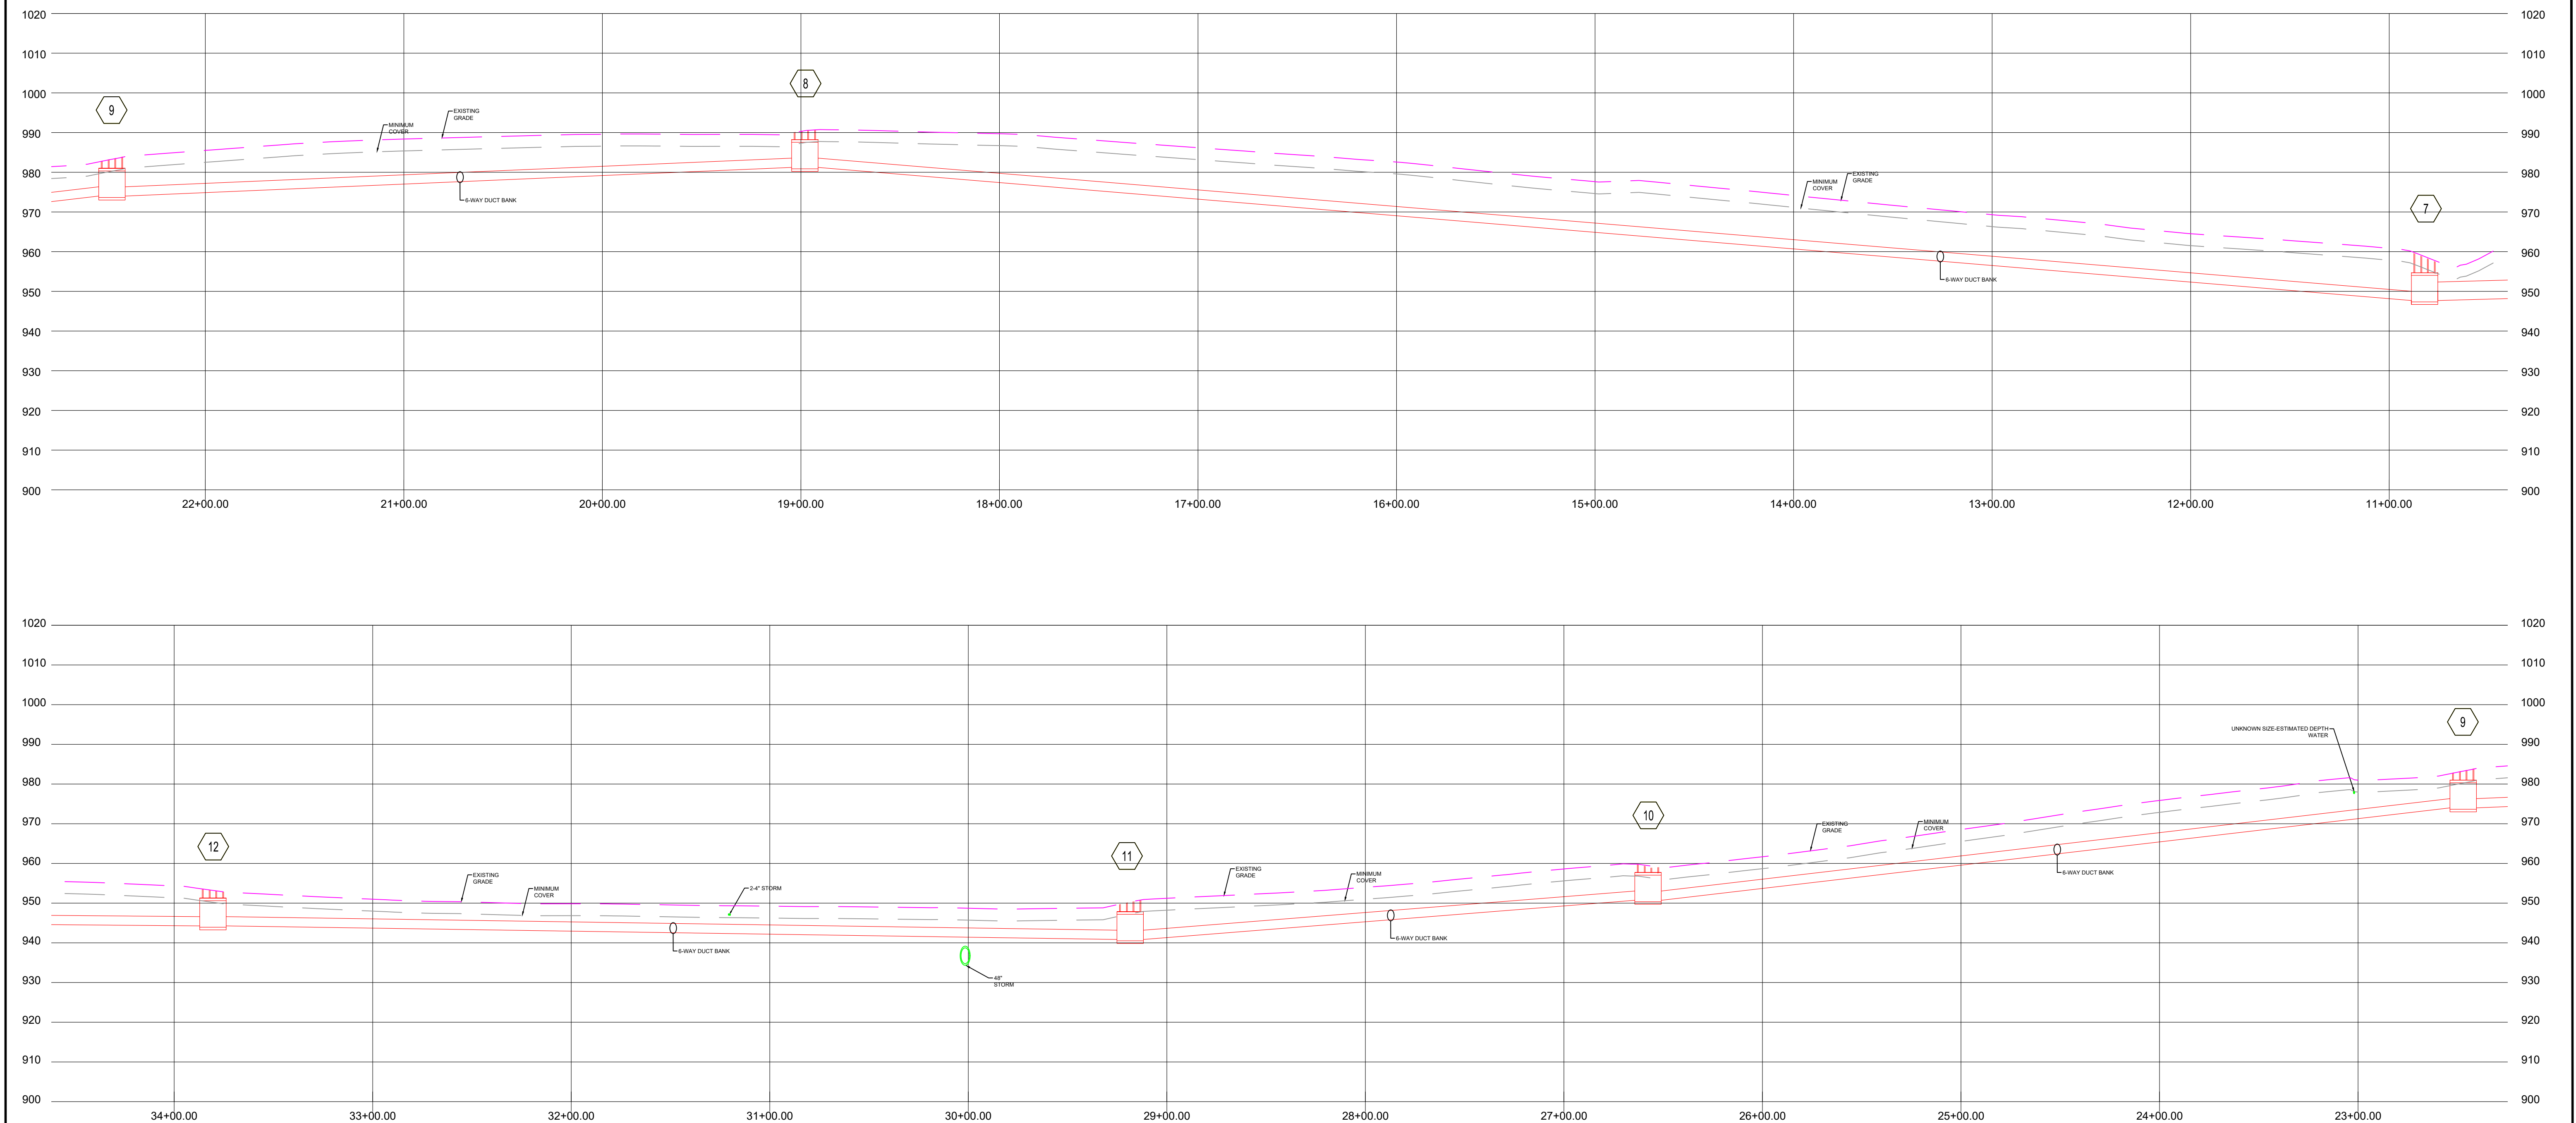
| | | | | | | | | | | | |
|---|--|--------------------------|--|---|--|-------------------------------|--|--|--------------------|--|---------------|
| <div>EXISTING INSTALL REMOVE MODIFY</div> | <div><div>811</div><div><i>Know what's below. Call before you dig.</i></div></div> | <div>CONTACTS</div> | | TITLE 2025 CAP PROJ - STROTHER | | WO# M107435993 | | <div><div>evergy</div><div>Think Safety!</div></div> | | | |
| | | PROJECT DESIGNER: AHANEY | | RD NEW CIRCUITS DUCT BANK | | CENTER BLUE SPRINGS | | | | | |
| | | PHONE #: 703-864-4873 | | ADDRESS STROTHER RD AND LEE'S SUMMIT ROAD | | CIRCUIT 0361012022/0361012023 | | | | | |
| | | CUSTOMER: | | CITY LEES SUMMIT, MO | | STATE MO | | | DESIGNED BY AHANEY | | |
| | | PHONE #: | | <div><div></div><div>leidos</div><div>Engineering</div></div> | | 12.47 KV | | | DATE 03/17/2025 | | SHEET 9 OF 16 |



BUILT AS DESIGNED ☐
CHANGES AS NOTED ☐
LEADWAY ☐ **DATE** _____
FCS ☐ **DATE** _____

DISCLAIMER AND COPYRIGHT NOTICE
This information contained on this drawing is used to locate, identify and/or inventory Energy Inc. electrical facilities located on parcels of land in the Energy Inc. service area. It is intended for reference purposes only and is NOT to be construed or used as a "legal description." Map information is believed to be accurate but accuracy is not guaranteed. This information should not be relied upon as a substitute for an actual field survey. This drawing is not to be used as a substitute for using the ONE-CALL system for purposes of digging and excavation. You must call ONE-CALL (811) to notify operators of underground facilities of proposed excavation or digging to request that member companies mark their underground facilities before they dig. In no event will Energy Inc. be liable for any damages, including loss of data, lost profits, business interruption, loss of business information or other pecuniary loss that might arise from the inaccuracy, use or release of this map or the information it contains. You are prohibited from reproducing or distributing this drawing or any portion of it without written permission of Energy Inc. © Energy Inc. All rights reserved.

| | | | | | | | | |
|--|--|--------------------------|--|---|--|---------------------------------|--|---|
| <div>EXISTING -----</div> <div>INSTALL - - - - -</div> <div>REMOVE - - - - -</div> <div>MODIFY - - - - -</div> | <div><p>Know what's below. Call before you dig.</p></div> | CONTACTS | | TITLE _____ 2025 CAP PROJ - STROTHER | | WO# _____ M107435993 | | <div><p>Think Safety!</p></div> |
| | | PROJECT DESIGNER: AHANEY | | RD NEW CIRCUITS DUCT BANK | | CENTER BLUE SPRINGS | | |
| | | PHONE #: 703-664-4873 | | ADDRESS STROTHER RD AND LEE'S SUMMIT ROAD | | CIRCUIT 0361012022/0361012023 | | |
| | | CUSTOMER: leidos | | CITY LEES SUMMIT, MO STATE MO | | DESIGNED BY AHANEY | | |
| | | PHONE #: Engineering | | 12.47 KV | | DATE 03/17/2025 | | |
| | | | | | | DWG FILE # _____ M107435993-C3D | | |

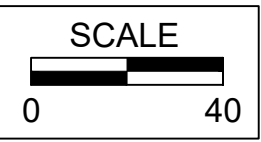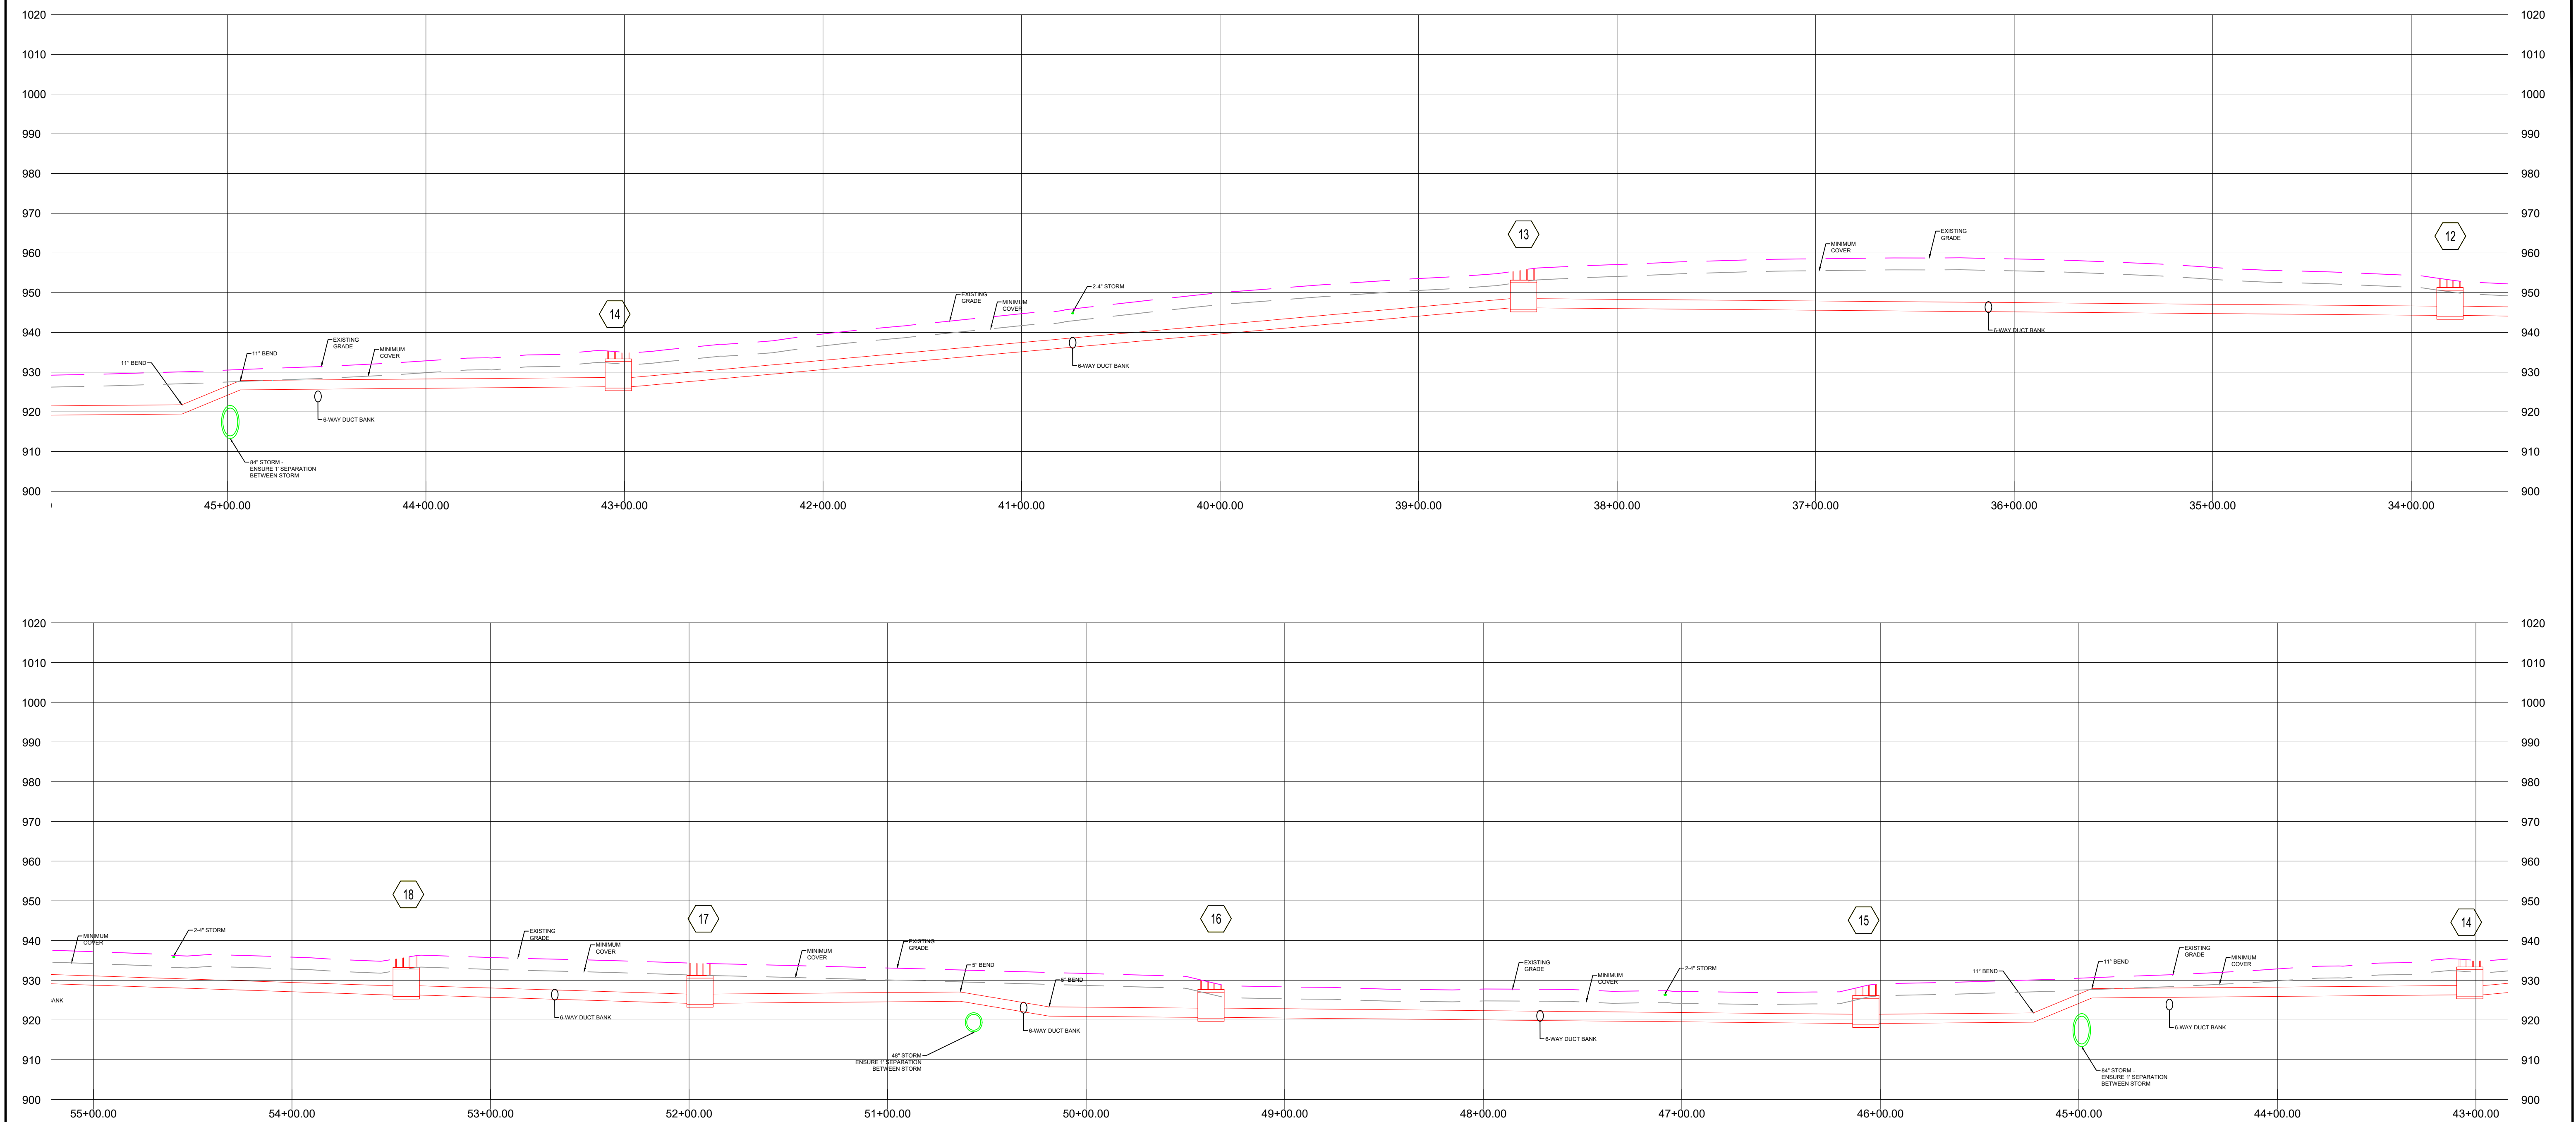


BUILT AS DESIGNED ☐
CHANGES AS NOTED ☐
LEADMAN **DATE**
FCS **DATE**

DISCLAIMER AND COPYRIGHT NOTICE
This information contained on this drawing(s) is used to locate, identify and/or inventory Energy Inc. electrical facilities located on parcels of land in the Energy Inc. service area. It is intended for reference purposes only and is NOT to be construed or used as a "legal description." Map information is believed to be accurate but accuracy is not guaranteed. This information should not be relied upon as a substitute for an actual field survey. This drawing(s) is not to be used as a substitute for using the ONE-CALL system for purposes of digging and excavation. You must call ONE-CALL (811) to notify operators of underground facilities of proposed excavation or digging to request that member companies mark their underground facilities before they dig. In no event will Energy Inc. be liable for any damages, including loss of data, lost profits, business interruption, loss of business information or other pecuniary loss that might arise from the inaccuracy, use or release of this map or the information it contains. You are prohibited from reproducing or distributing this drawing(s) or any portion of it without written permission of Energy Inc. © Energy Inc. All rights reserved.

| | | | | | | | | | |
|--|--|--------------------------|--|---|--|-------------------------------|--|---------------------------|----------------|
| <div>EXISTING</div> <div>INSTALL</div> <div>REMOVE</div> <div>MODIFY</div> | | CONTACTS | | TITLE 2025 CAP PROJ - STROTHER | | WO# M107435993 | | | |
| | | PROJECT DESIGNER: AHANEY | | RD NEW CIRCUITS DUCT BANK | | CENTER BLUE SPRINGS | | | |
| | | PHONE #: 703-664-4873 | | ADDRESS STROTHER RD AND LEE'S SUMMIT ROAD | | CIRCUIT 0361012022/0361012023 | | | |
| | | CUSTOMER: | | CITY LEES SUMMIT, MO STATE MO | | DESIGNED BY AHANEY | | | |
| | | PHONE #: | | 12.47 KV | | DATE 03/17/2025 | | | SHEET 11 OF 16 |
| | | | | | | | | Think Safety! | |
| | | | | | | | | DWG FILE # M107435993-C3D | |







Think Safety!

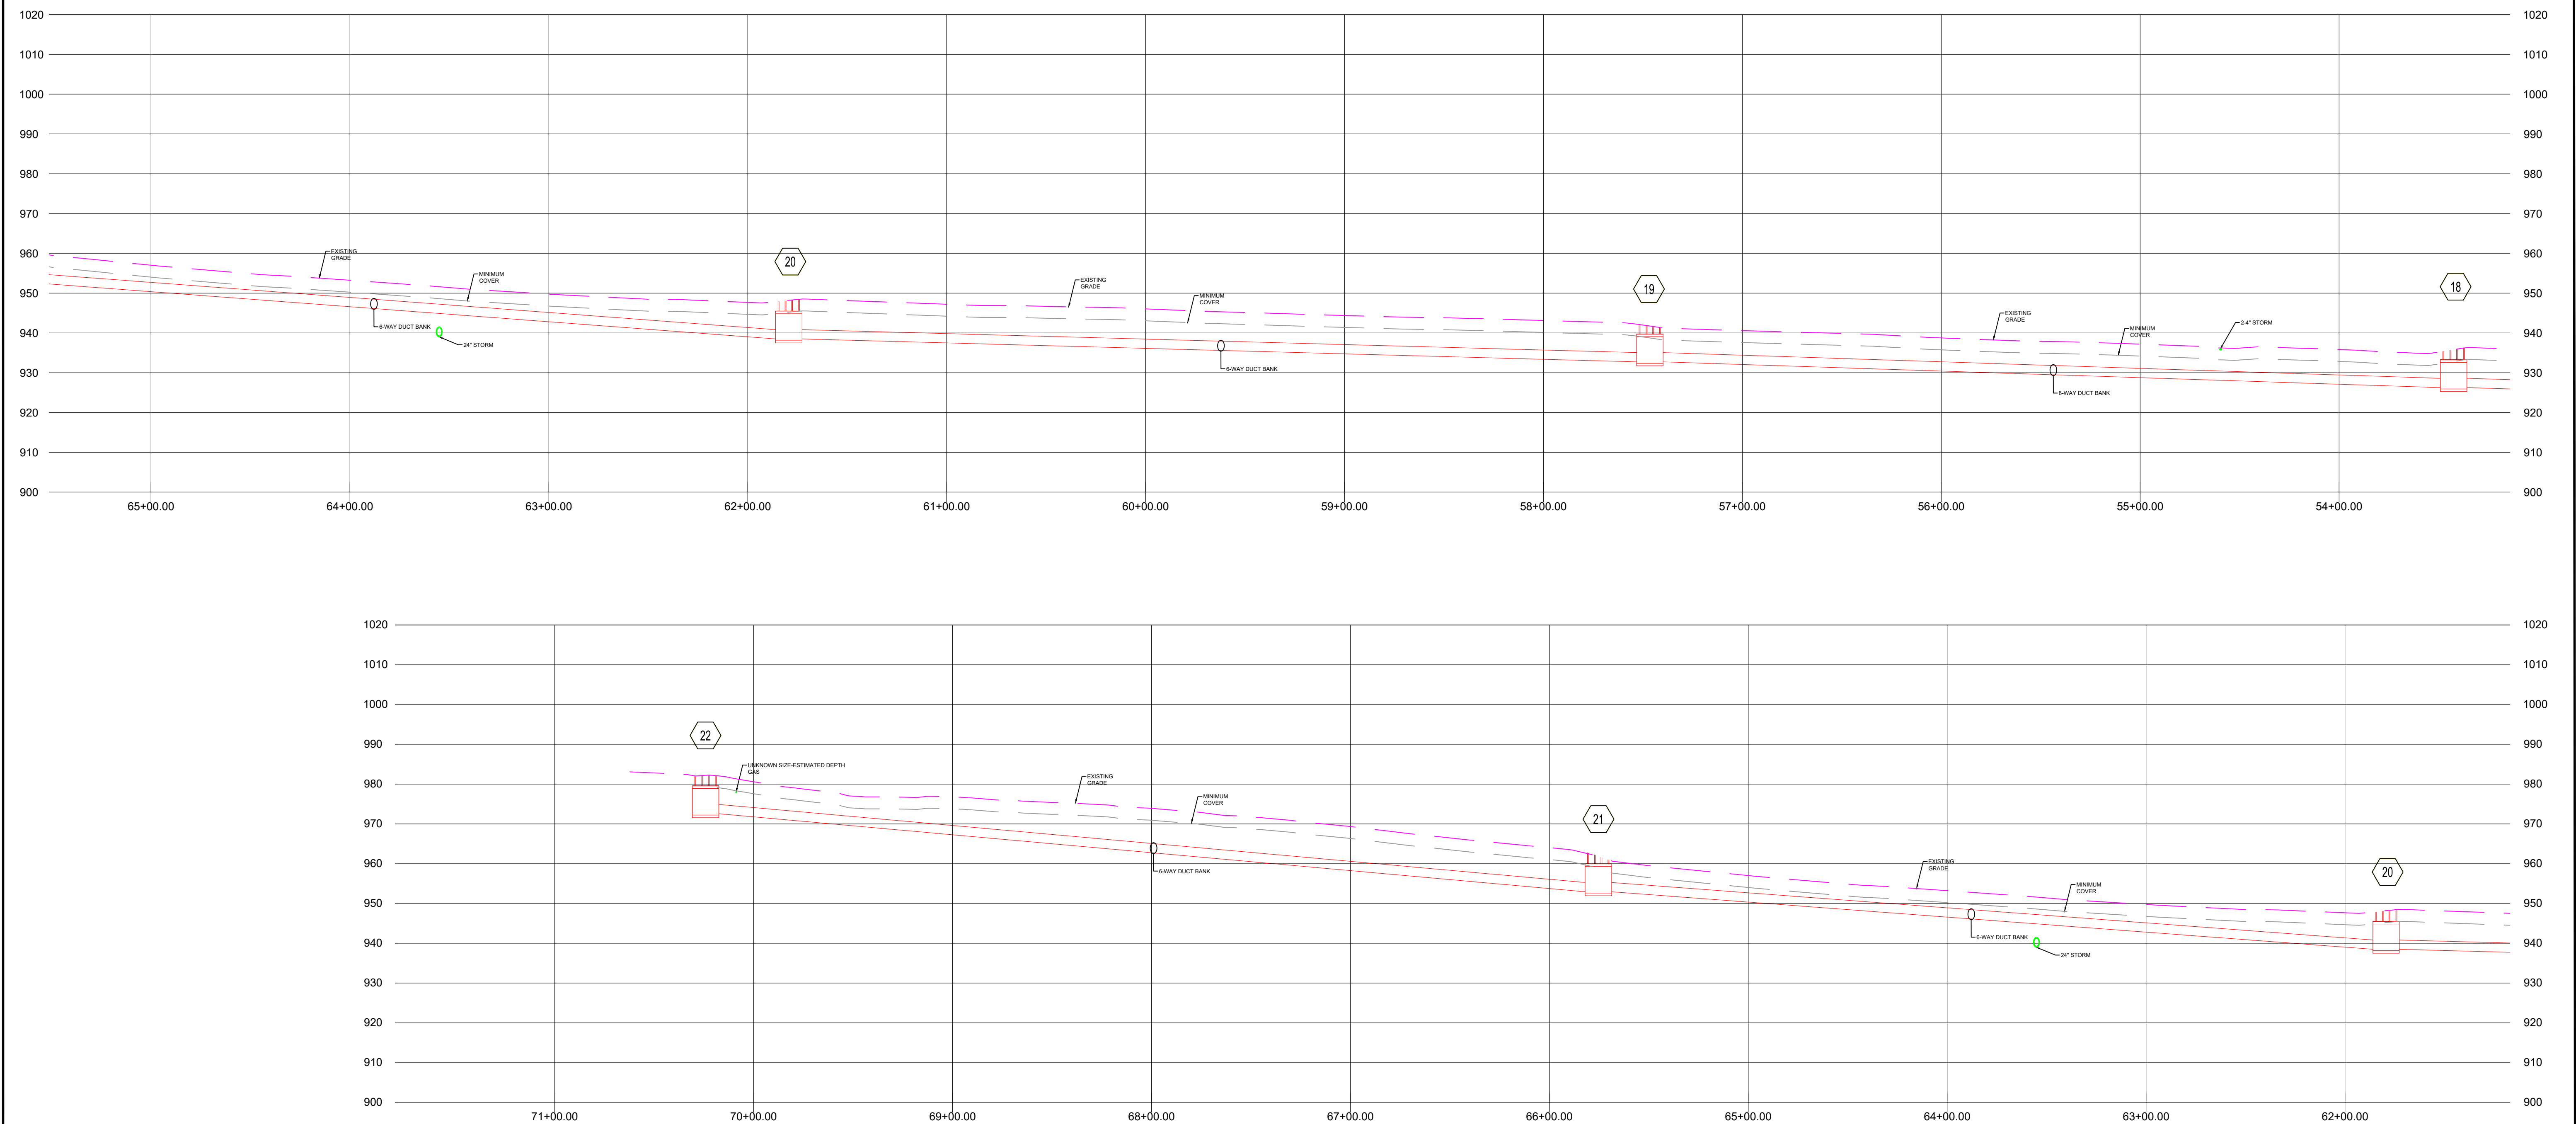

BUILT AS DESIGNED ☐
CHANGES AS NOTED ☐
LEADWAY **DATE** _____
FCS **DATE** _____

DISCLAIMER AND COPYRIGHT NOTICE
This information contained on this drawingmap is used to locate, identify and/or inventory Energy Inc. electrical facilities located on parcels of land in the Energy Inc. service area. It is intended for reference purposes only and is NOT to be construed or used as a "legal description." Map information is believed to be accurate but accuracy is not guaranteed. This information should not be relied upon as a substitute for an actual field survey. This drawingmap is not to be used as a substitute for using the ONE-CALL (811) to notify operators of underground facilities of proposed excavation or digging to request that member companies mark their underground facilities before they dig. In no event will Energy Inc. be liable for any damages, including loss of data, lost profits, business interruption, loss of business information or other pecuniary loss that might arise from the inaccuracy, use or release of this map or the information it contains. You are prohibited from reproducing or distributing this drawingmap or any portion of it without written permission of Energy Inc. © Energy Inc. All rights reserved.

| | | | | | | | | |
|--|--|--------------------------|------|---|--|-------------------------------|--|---------------------------|
| <div>EXISTING -----</div> <div>INSTALL - - - - -</div> <div>REMOVE - - - - -</div> <div>MODIFY - - - - -</div> | | CONTACTS | | TITLE 2025 CAP PROJ - STROTHER | | WO# M107435993 | | |
| | | PROJECT DESIGNER: AHANEY | | RD NEW CIRCUITS DUCT BANK | | CENTER BLUE SPRINGS | | |
| | | PHONE #: 703-864-4873 | | ADDRESS STROTHER RD AND LEE'S SUMMIT ROAD | | CIRCUIT 0361012022/0361012023 | | |
| | | CUSTOMER: leidos | | CITY LEES SUMMIT, MO STATE MO | | DESIGNED BY AHANEY | | |
| | | PHONE #: Engineering | | | | | | |
| | | 12.47 KV | DATE | 03/17/2025 | | SHEET 12 OF 16 | | DWG FILE # M107435993-C3D |

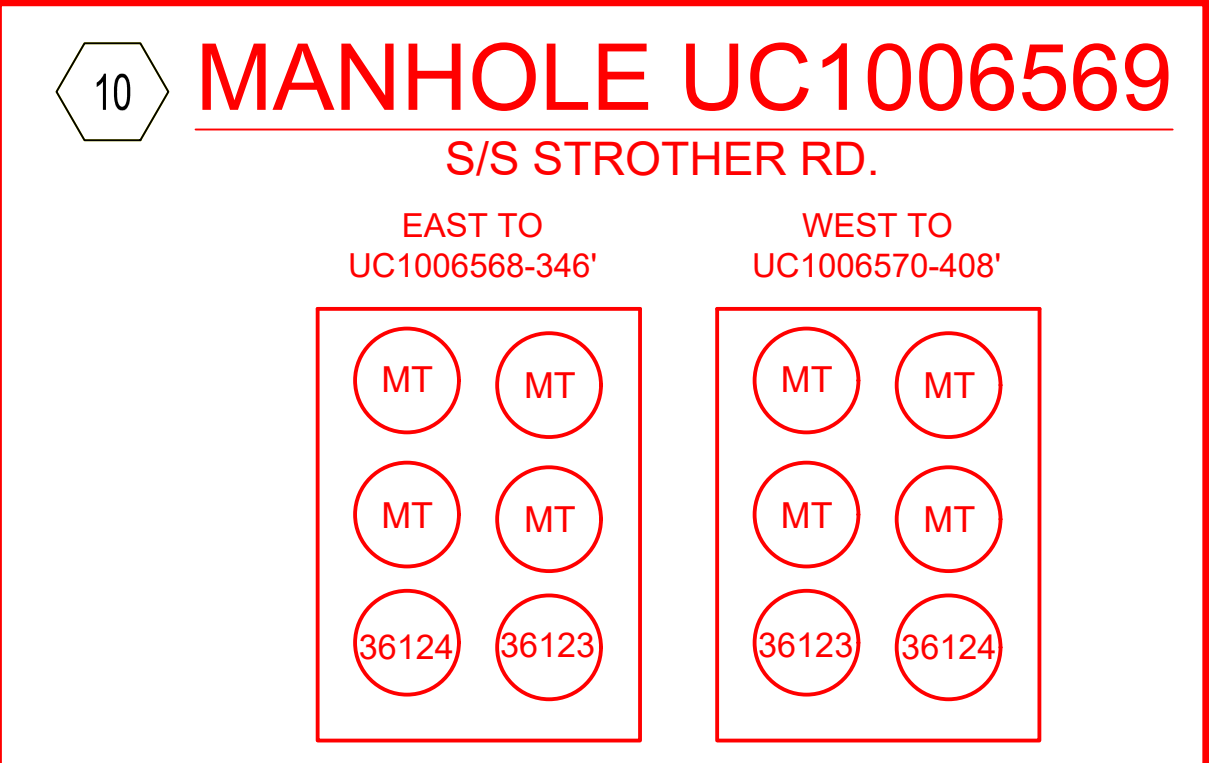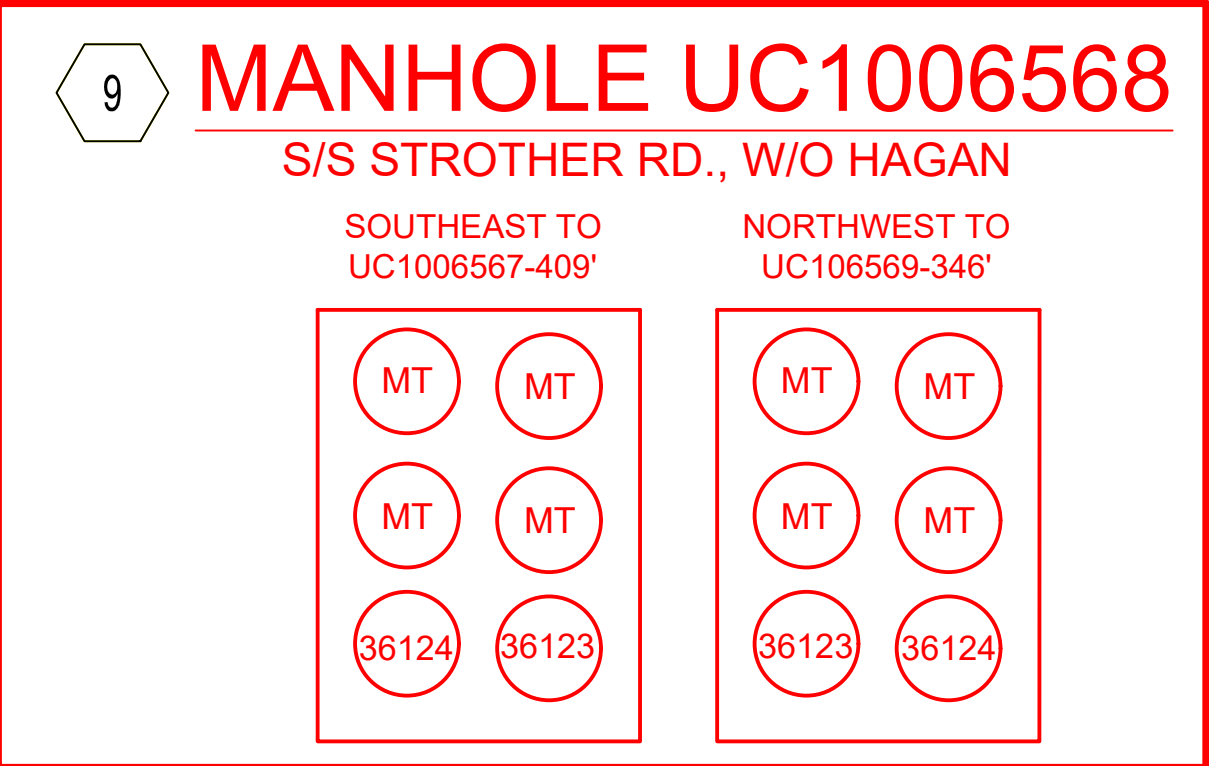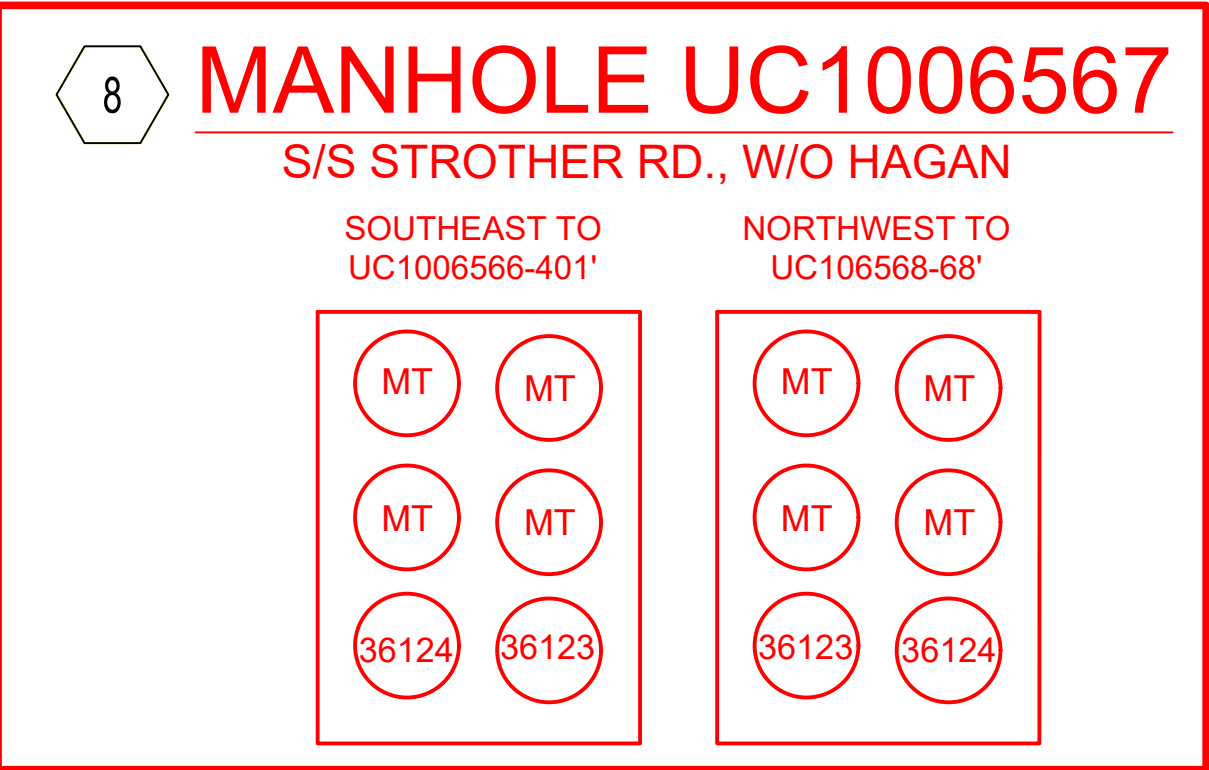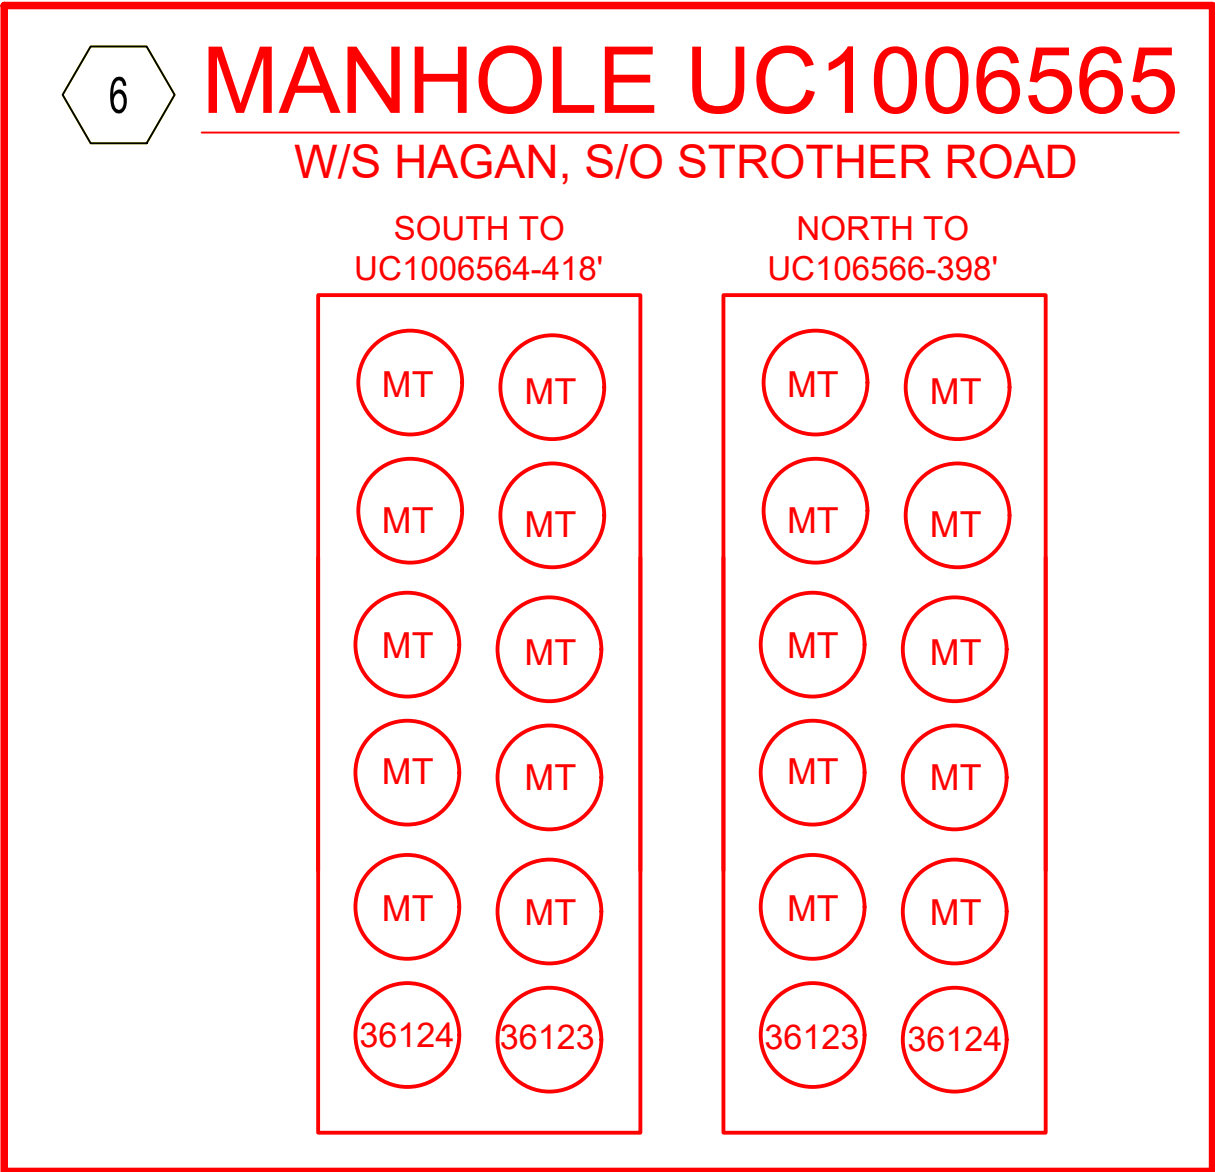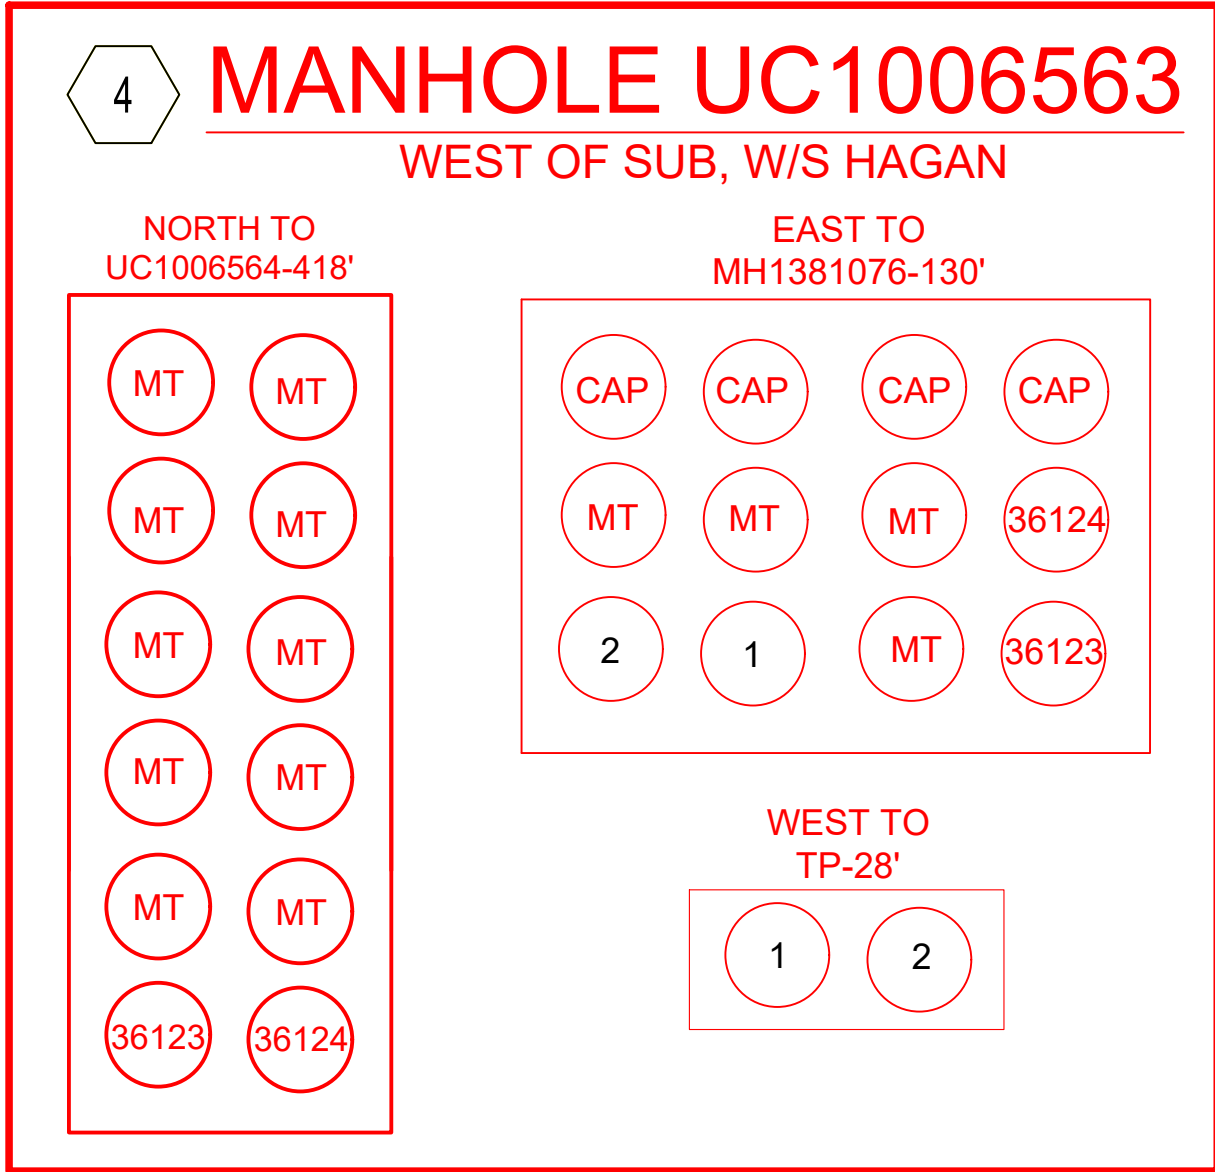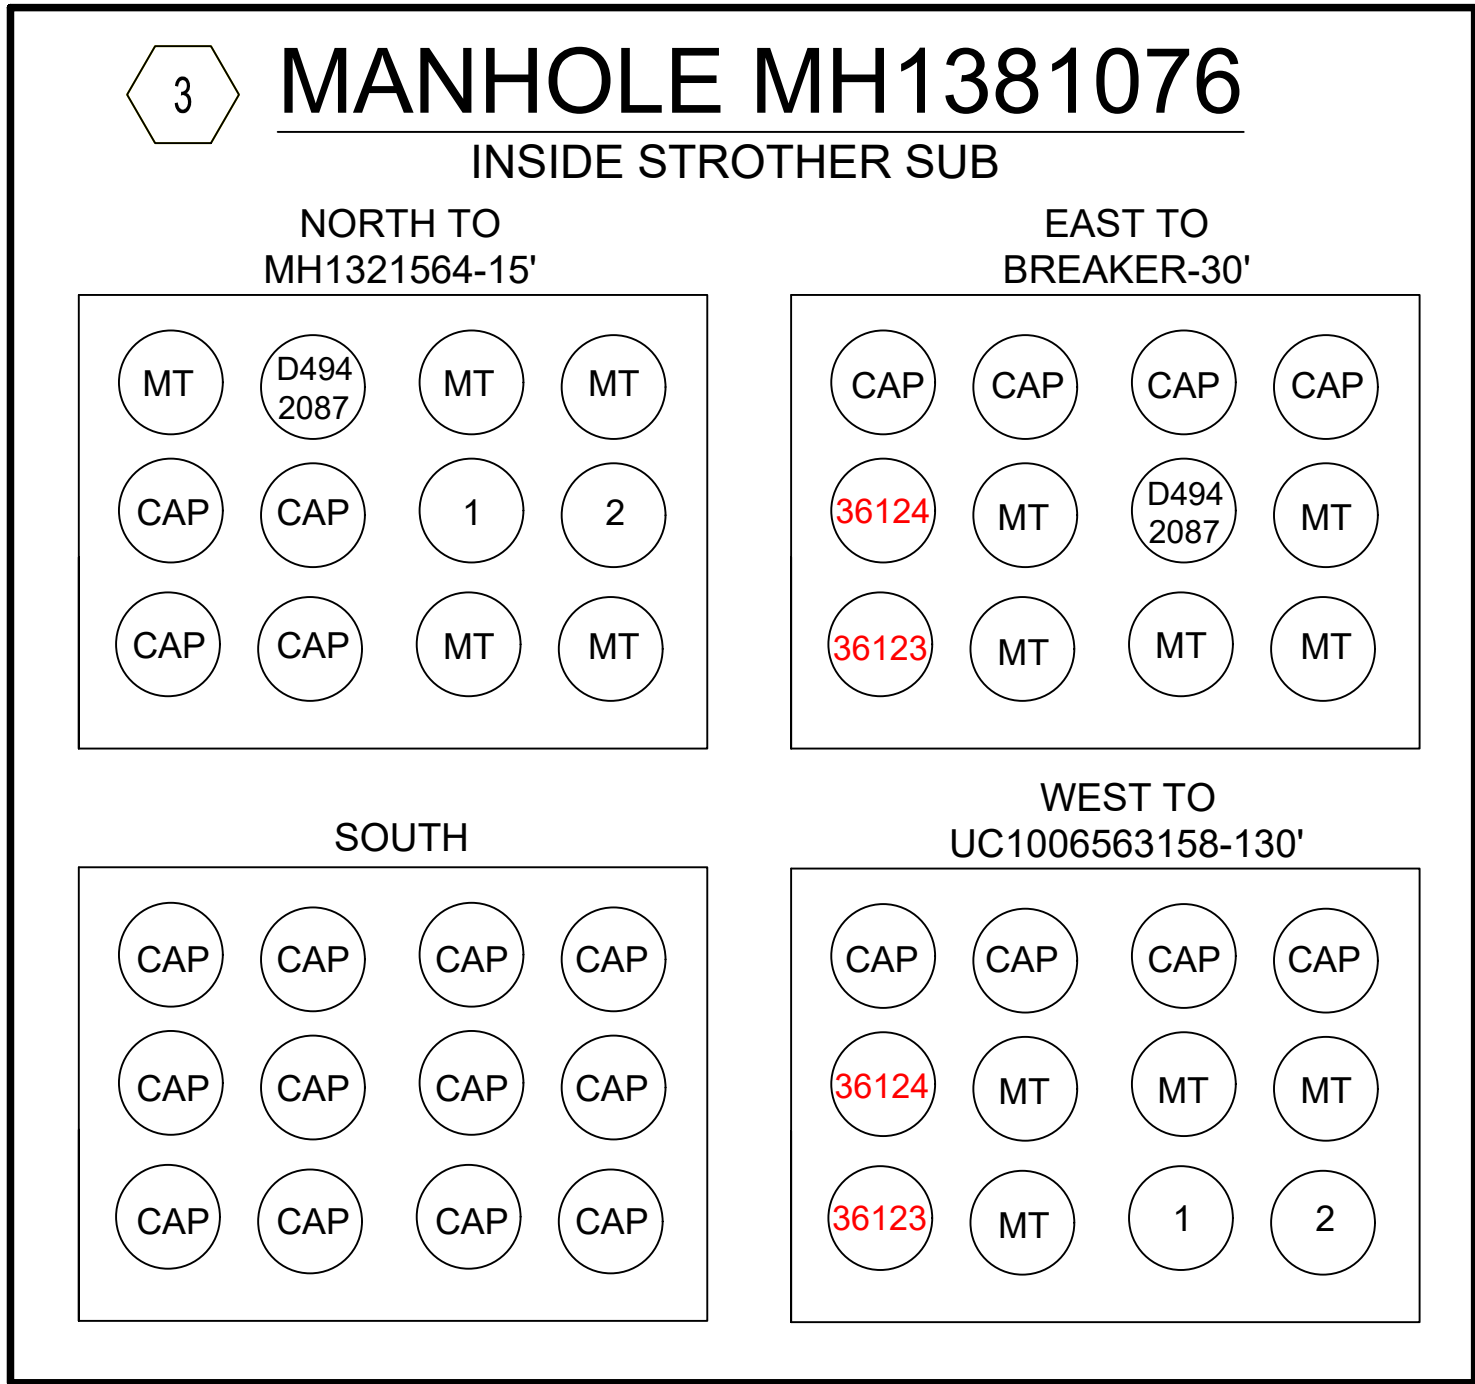

DISCLAIMER AND COPYRIGHT NOTICE:
The information contained on this drawingmap is used to locate, identify and/or inventory Energy Inc. electrical facilities located on parcels of land in the Energy Inc. service area. It is intended for reference purposes only and is NOT to be construed or used as a "legal description." Map information is believed to be accurate but accuracy is not guaranteed. This information should not be relied upon as a substitute for an actual field survey. This drawingmap is not to be used as a substitute for using the ONE-CALL (811) to notify operators of underground facilities of proposed excavation or digging to request that member companies mark their underground facilities before they dig. In no event will Energy Inc. be liable for any damages, including loss of data, lost profits, business interruption, loss of business information or other pecuniary loss that might arise from the inaccuracy, use or reliance of this map or the information it contains. You are prohibited from reproducing or distributing this drawingmap or any portion of it without written permission of Energy Inc. © Energy Inc. All rights reserved.

EXISTING
INSTALL
REMOVE
MODIFY

811

Know what's below.
Call before you dig.

CONTACTS

PROJECT DESIGNER: AHANEY
703-864-4873
CUSTOMER: PHONE #:
leidos
Engineering

TITLE 2025 CAP PROJ - STROTHER
RD NEW CIRCUITS DUCT BANK
ADDRESS STROTHER RD AND LEE'S SUMMIT ROAD
CITY LEES SUMMIT, MO STATE MO

12.47_KV DATE 03/17/2025

WO# M107435993
CENTER BLUE SPRINGS
CIRCUIT 0361012022/0361012023
DESIGNED BY AHANEY













SHEET 13 OF 16

REV DATE BY CHECKED APPROVED

evergy

Think Safety!

DWG FILE # M107435993-C3D

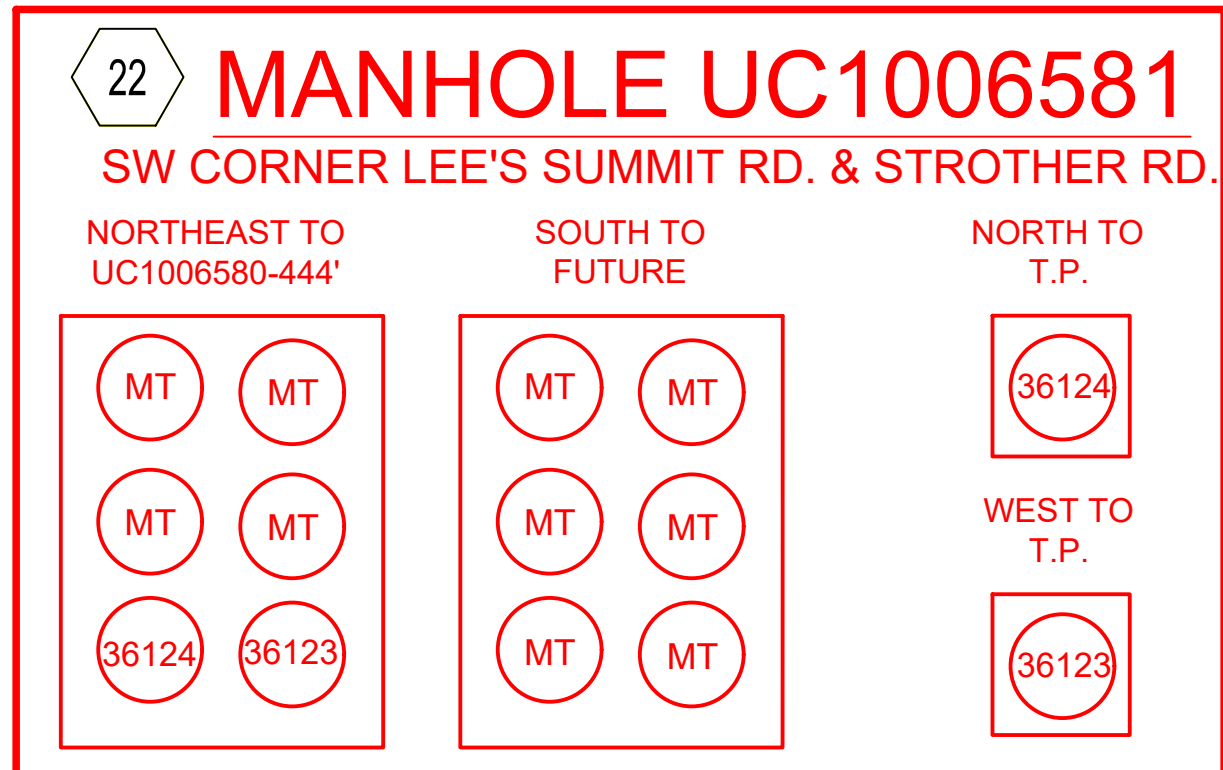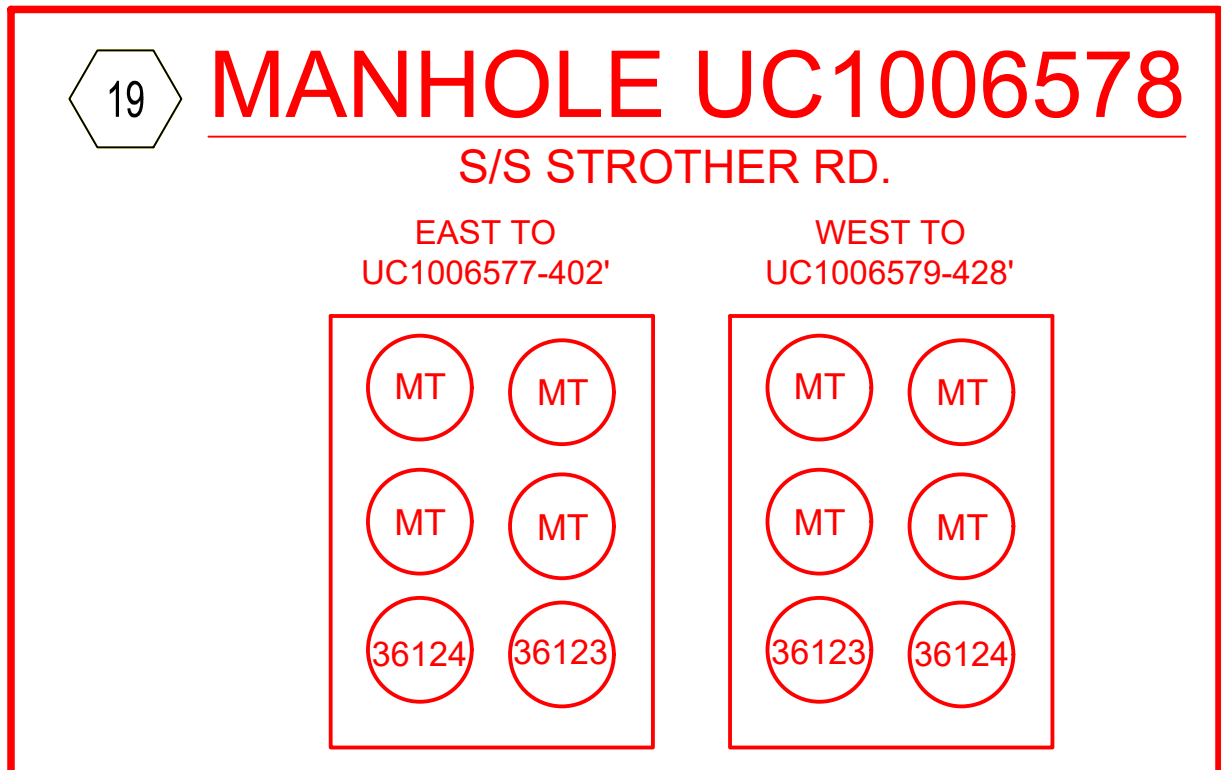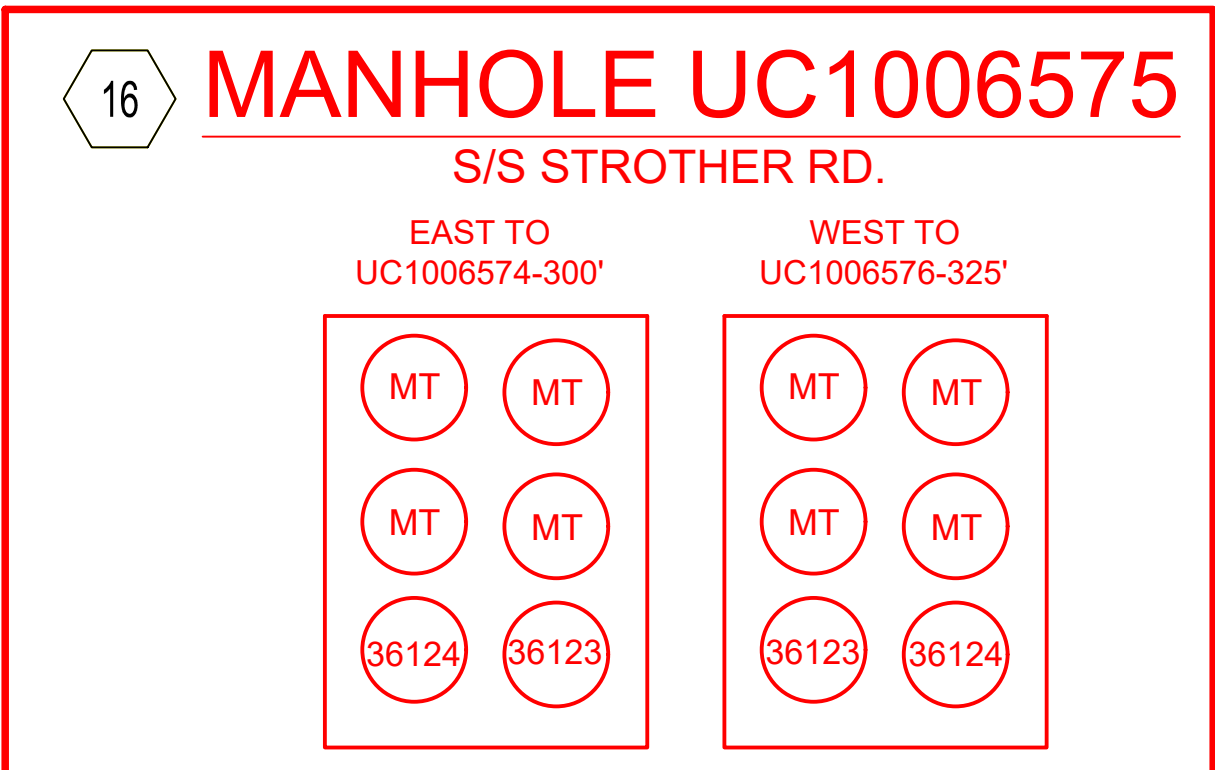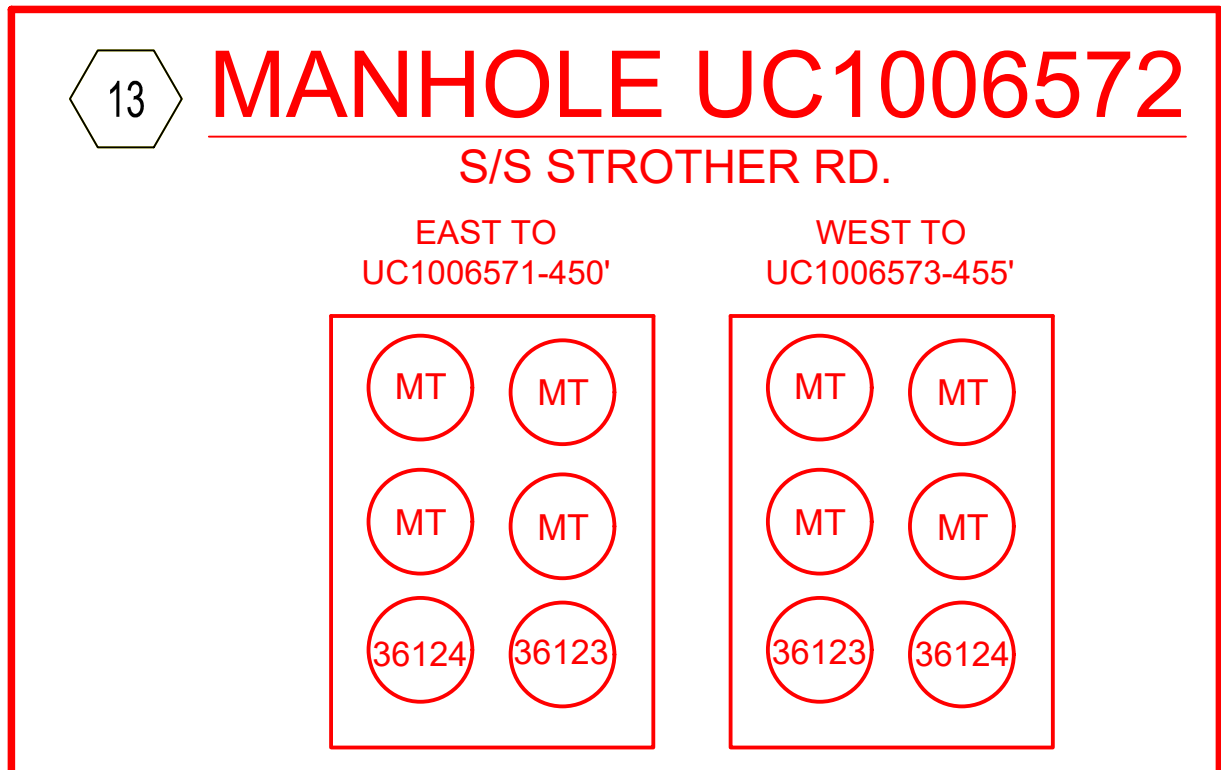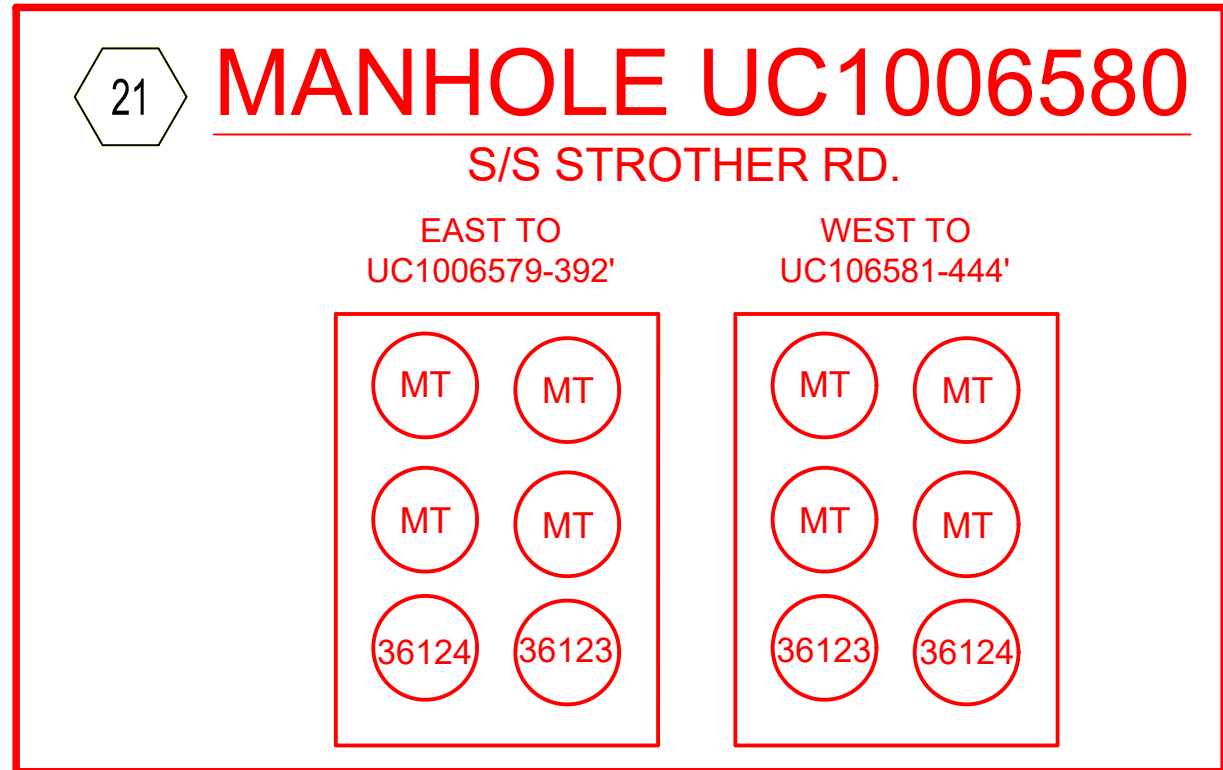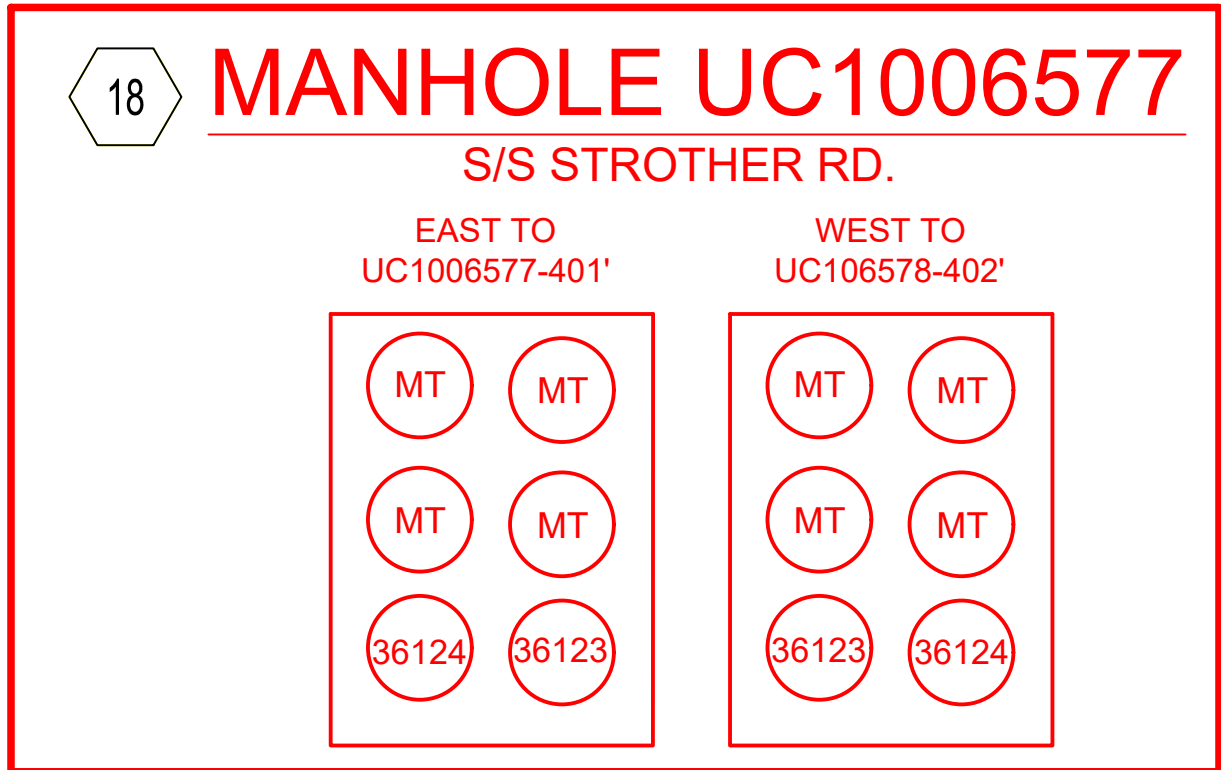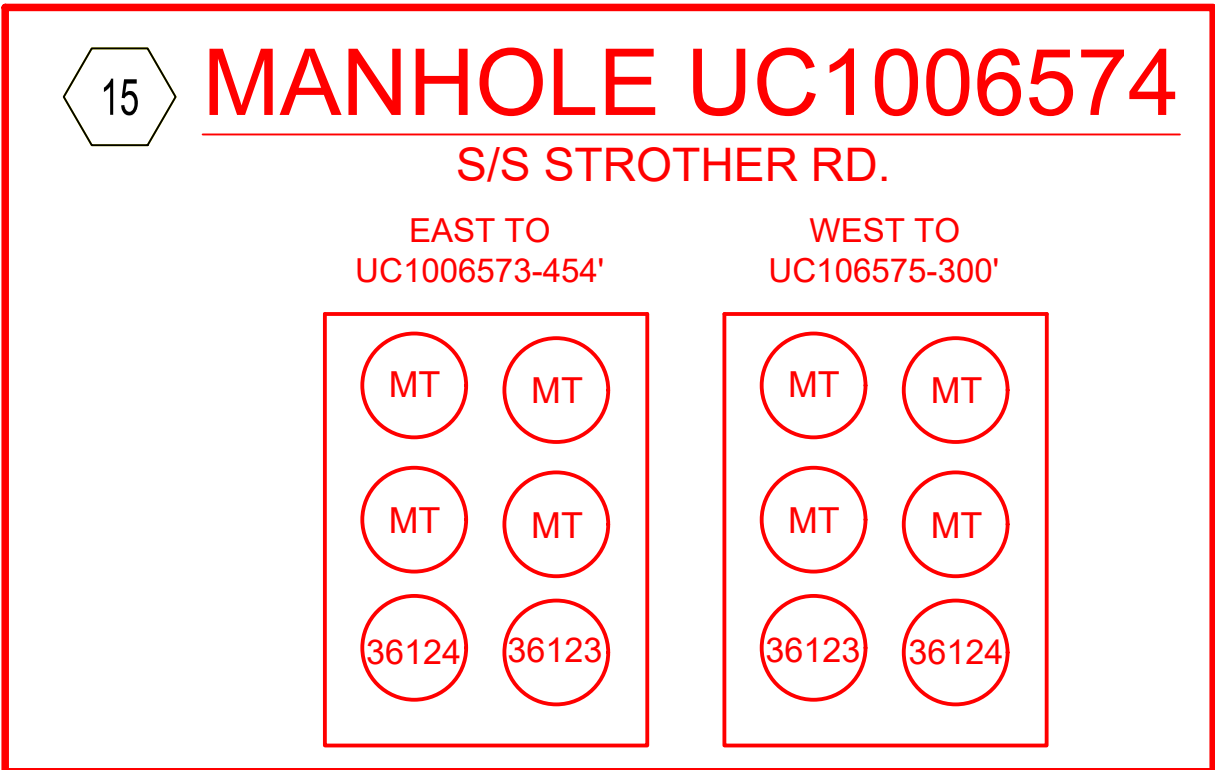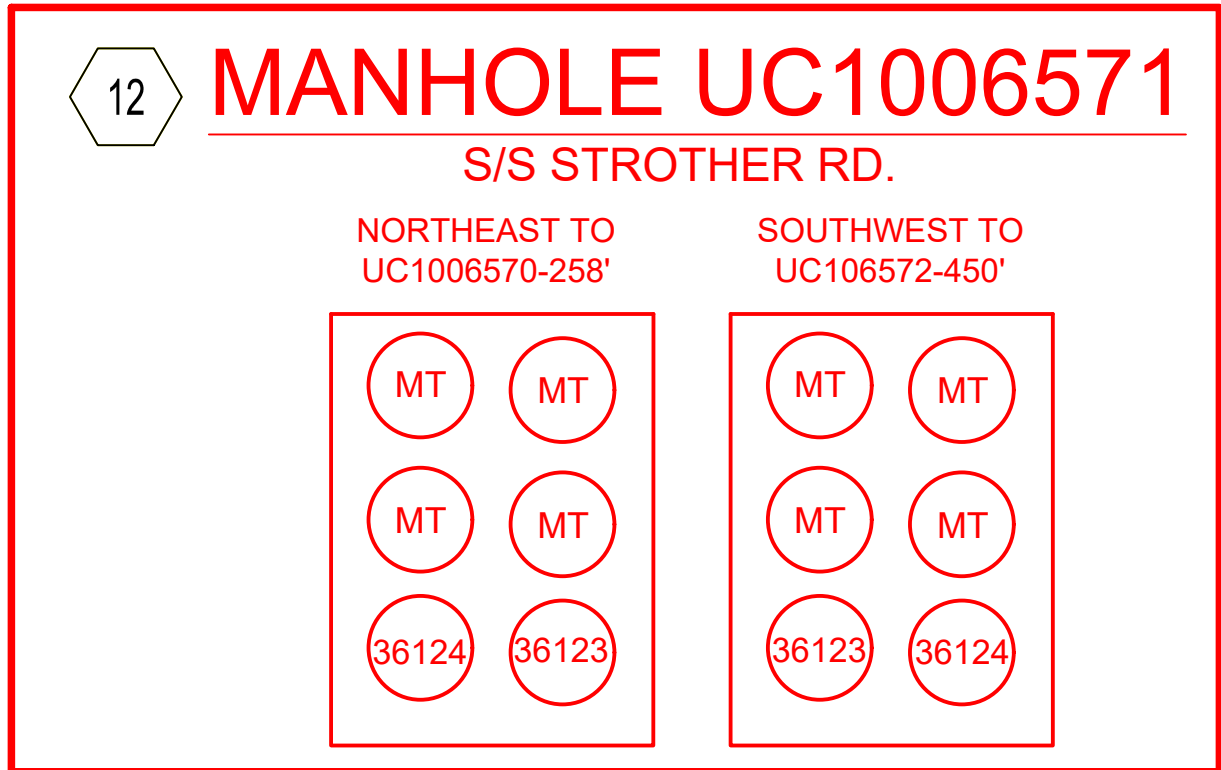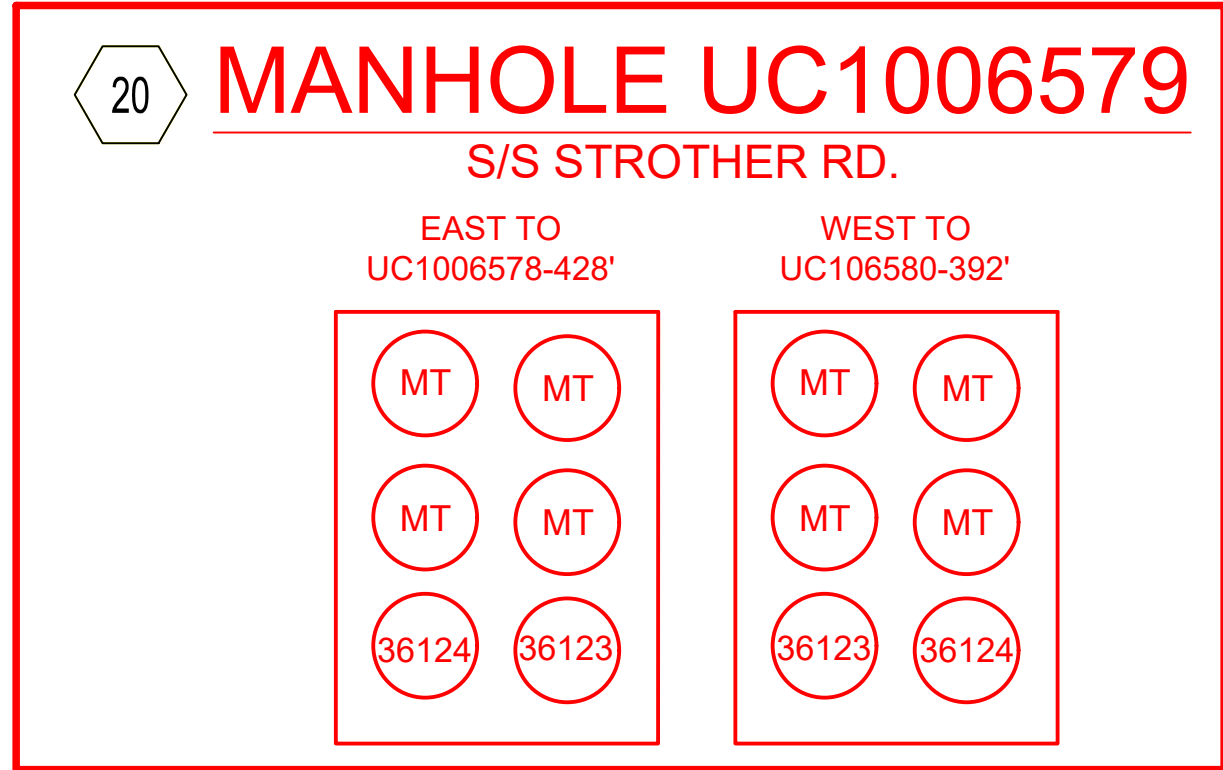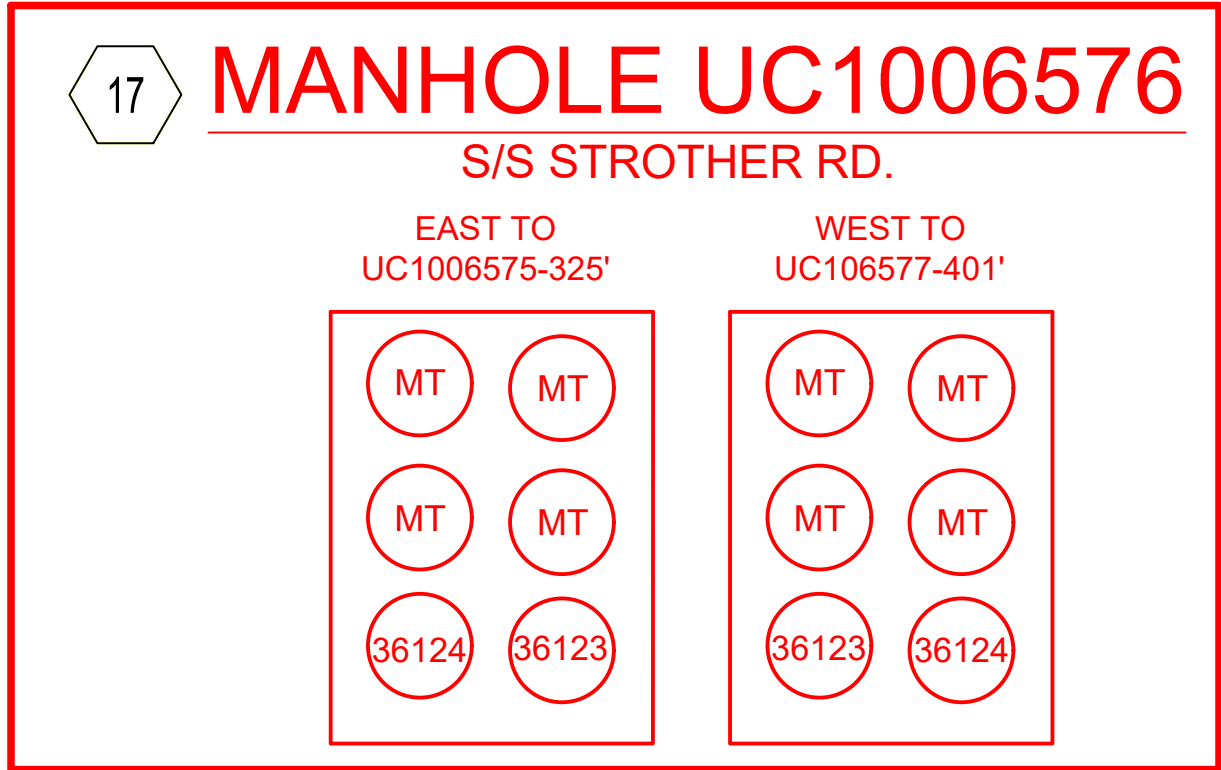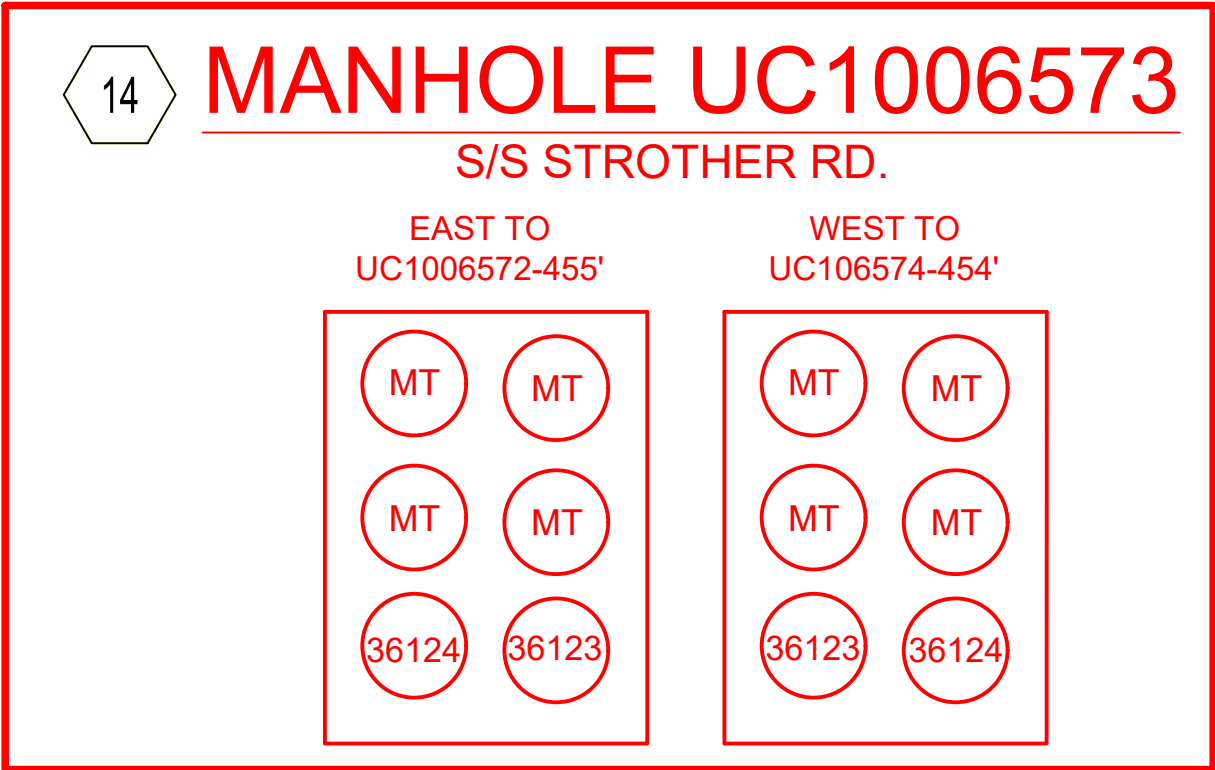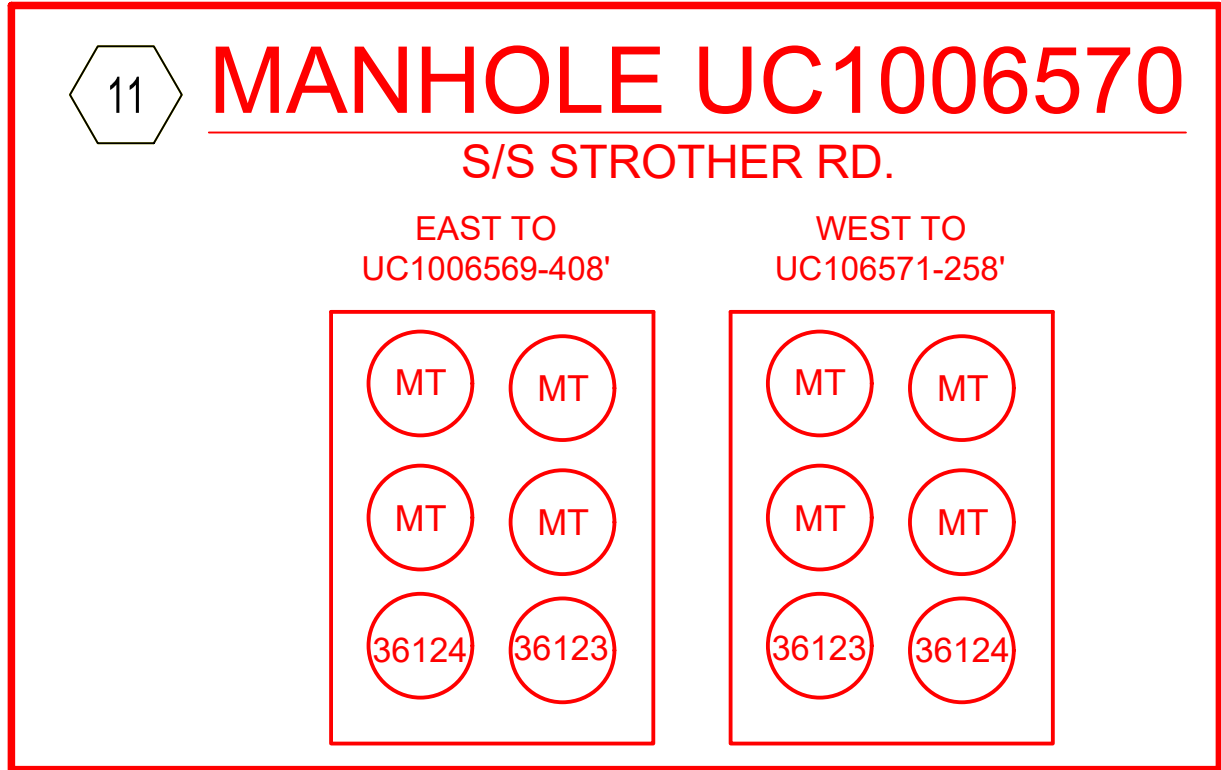

DISCLAIMER AND COPYRIGHT NOTICE
The information contained on this drawingmap is used to locate, identify and/or inventory Energy Inc. electrical facilities located on parcels of land in the Energy Inc. service area. It is intended for reference purposes only and is NOT to be construed or used as a "legal description." Map information is believed to be accurate but accuracy is not guaranteed. This information should not be relied upon as a substitute for an actual field survey. This drawingmap is not to be used as a substitute for using the ONE-CALL system for purposes of digging and excavation. You must call ONE-CALL (811) to notify operators of underground facilities of proposed excavation or digging to request that member companies mark their underground facilities before they dig. In no event will Energy Inc. be liable for any damages, including loss of data, lost profits, business interruption, loss of business information or other pecuniary loss that might arise from the inaccuracy, use or release of this map or the information it contains. You are prohibited from reproducing or distributing this drawingmap or any portion of it without written permission of Energy Inc. © Energy Inc. All rights reserved.

EXISTING

INSTALL

REMOVE

MODIFY

811

Know what's below.

Call before you dig.

CONTACTS

PROJECT DESIGNER: AHANEY
703-864-4873

CUSTOMER: PHONE #:

leidos Engineering

TITLE 2025 CAP PROJ - STROTHER
RD NEW CIRCUITS DUCT BANK

ADDRESS STROTHER RD AND LEE'S SUMMIT ROAD

CITY LEES SUMMIT, MO STATE MO

12.47_KV DATE 03/17/2025

WO# M107435993
CENTER BLUE SPRINGS
CIRCUIT 0361012022/0361012023

DESIGNED BY AHANEY


SHEET 14 OF 16

REV DATE BY CHECKED APPROVED

evergy

Think Safety!

DWG FILE # M107435993-C3D

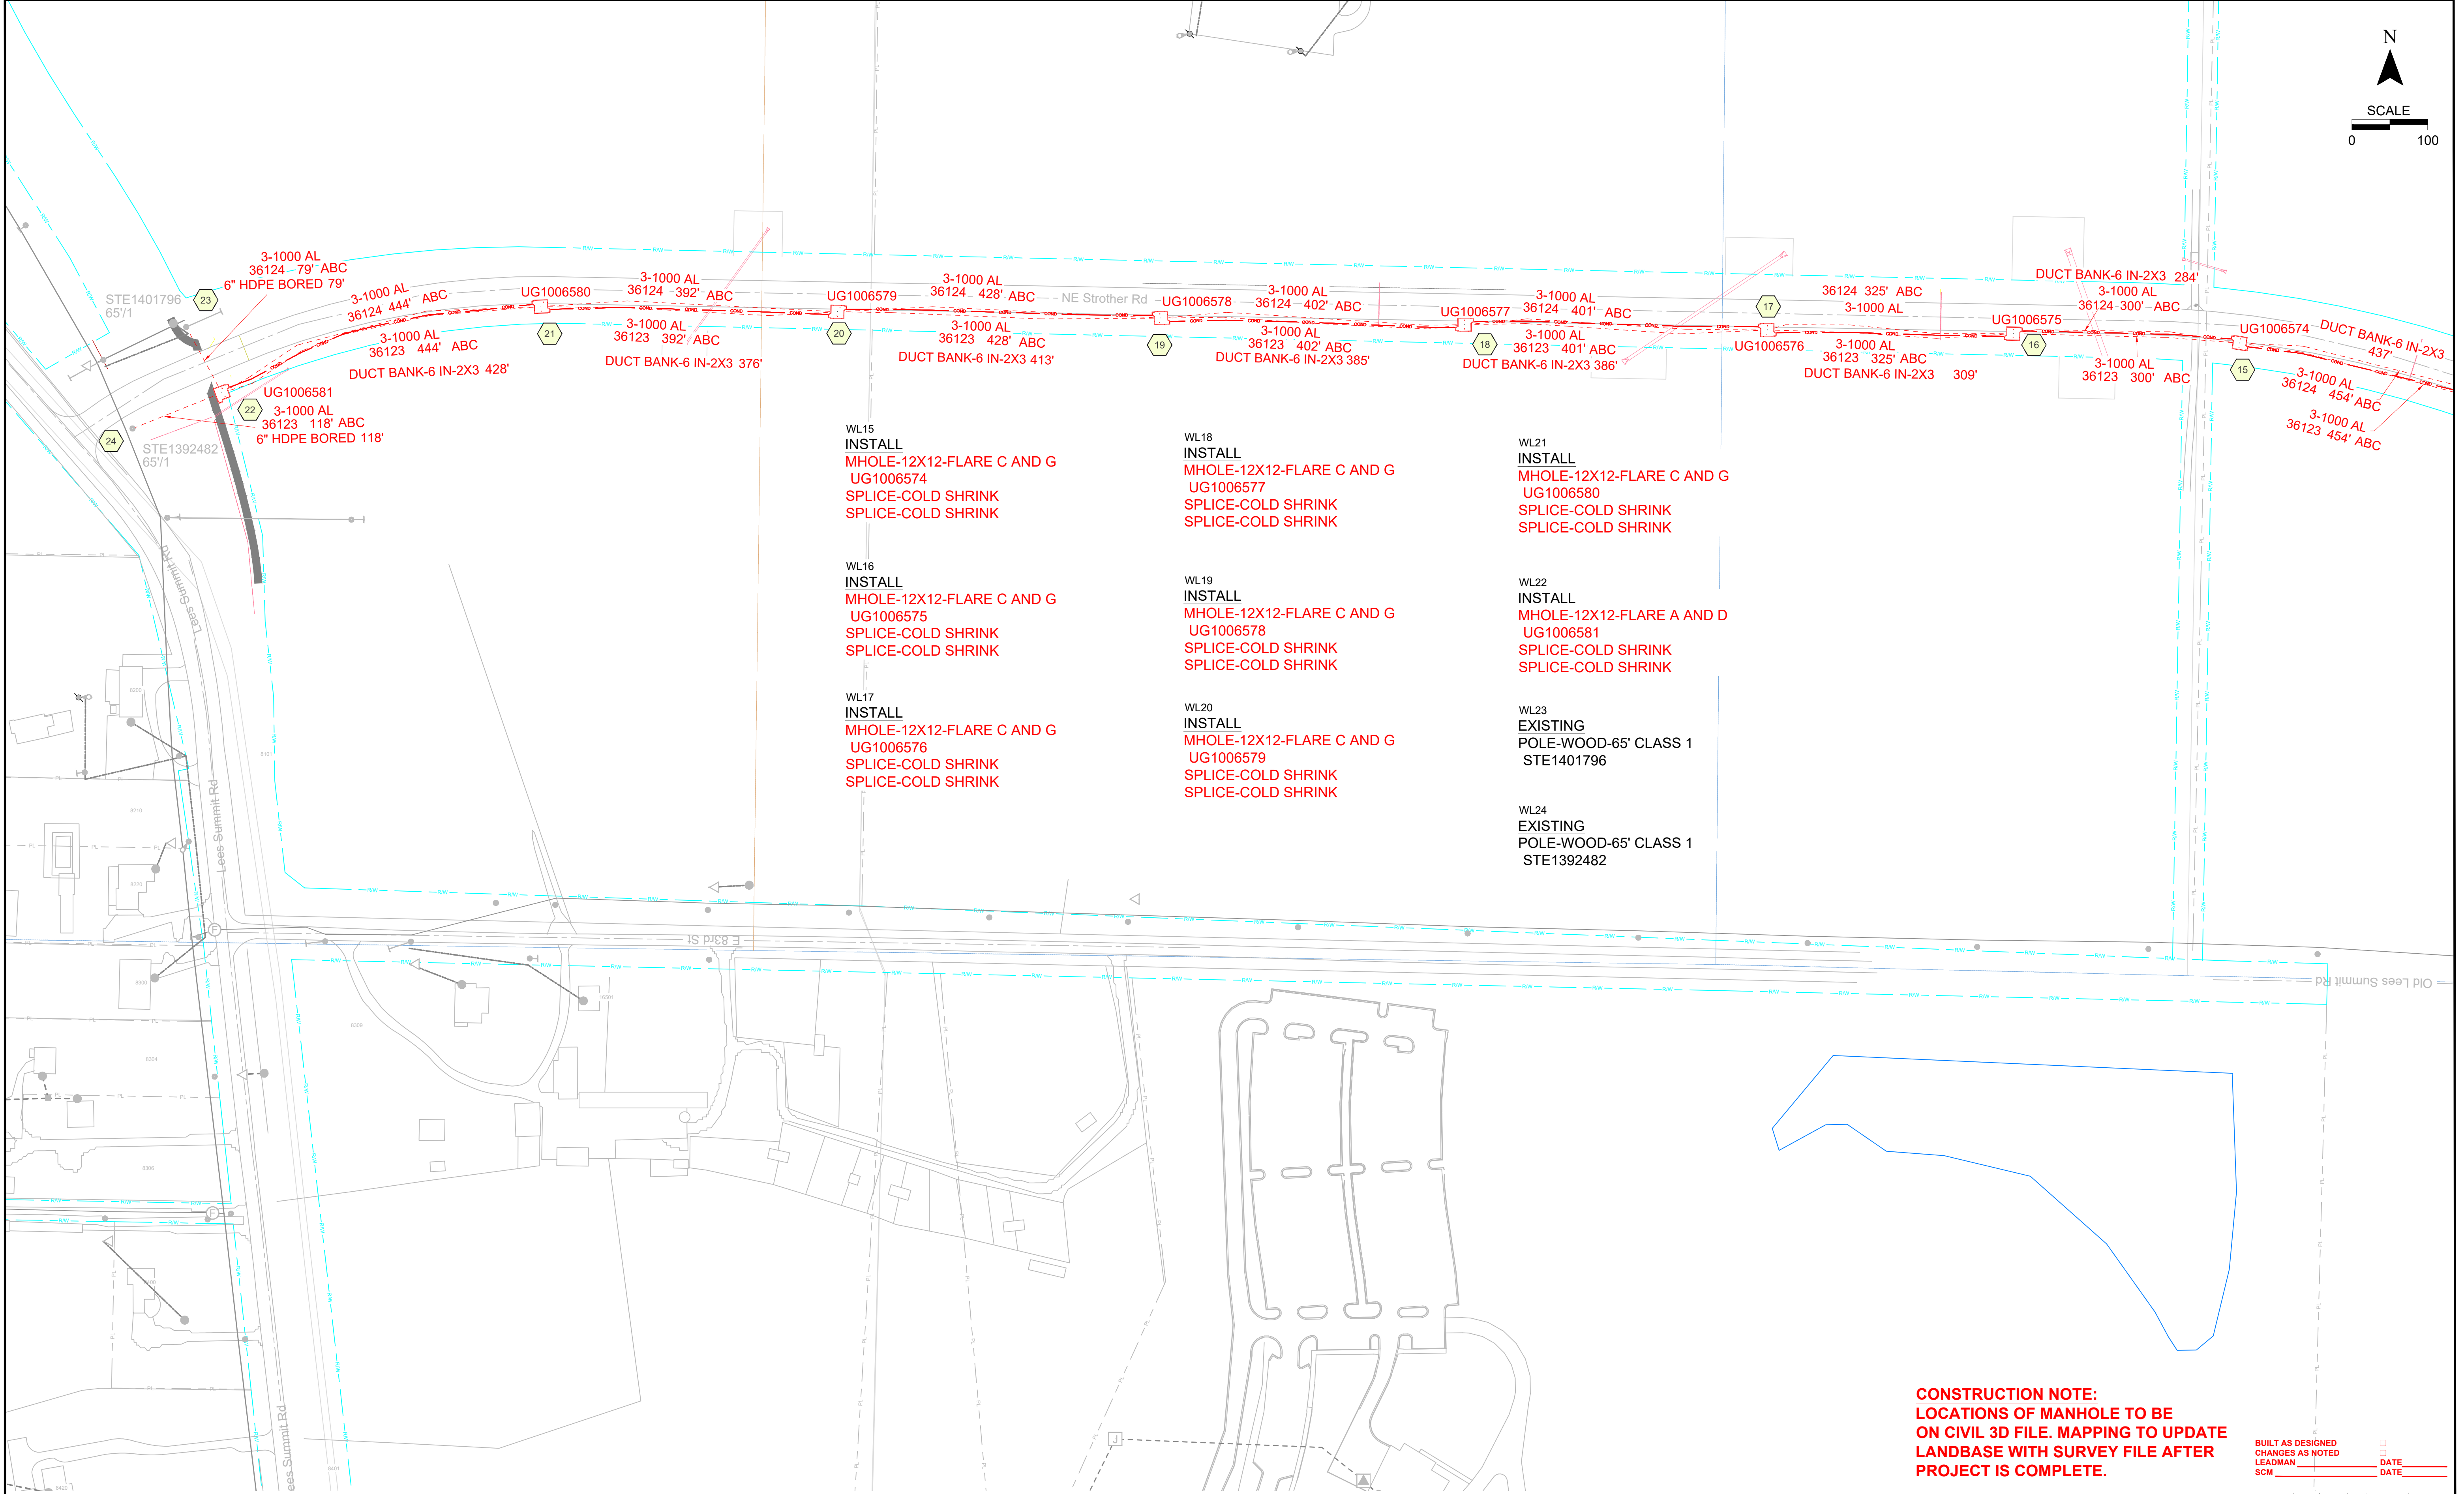

BUILT AS DESIGNED ☐
 CHANGES AS NOTED ☐
 LEADMAN _____ DATE _____
 SCM _____ DATE _____

DISCLAIMER AND COPYRIGHT NOTICE

The information contained on this drawing(s) is used to locate, identify and/or inventory Energy Inc. electrical facilities located on parcels of land in the Energy Inc. service area. It is intended for reference purposes only and is NOT to be construed or used as a "legal description." Map information is believed to be accurate but accuracy is not guaranteed. This information should not be relied upon as a substitute for an actual field survey. This drawing(s) is not to be used as a substitute for using the ONE-CALL (811) to notify operators of underground facilities of proposed excavation or digging to request that member companies mark their underground facilities before they dig.

In no event will Energy Inc. be liable for any damages, including loss of data, lost profits, business interruption, loss of business information or other pecuniary loss that might arise from the inaccuracy, use or misuse of this map or the information it contains. You are prohibited from reproducing or distributing this drawing(s) or any portion of it without written permission of Energy Inc. © Energy Inc. All rights reserved.