


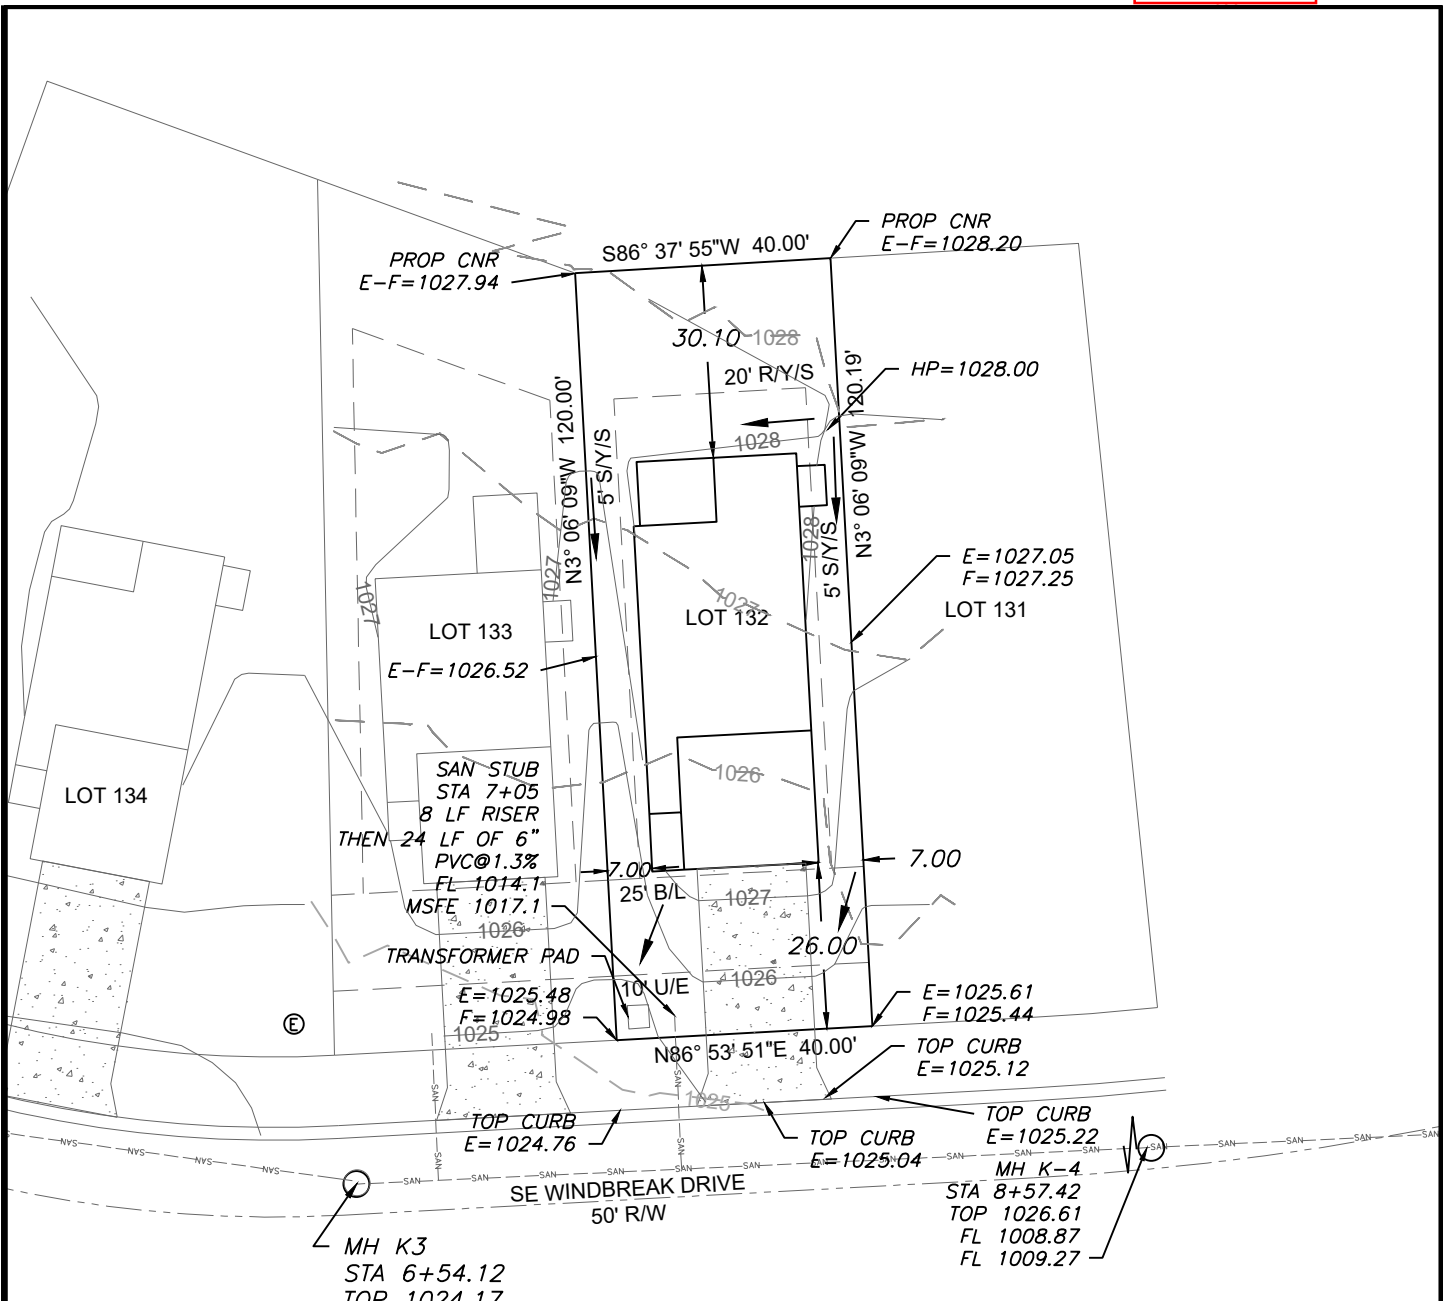

LEGEND

- Gas Meter
- Telephone or Fiber-Optic Pedestal
- Cable TV Pedestal
- Electric Pedestal
- Light Pole
- Mailbox
- Fire Hydrant
- Water Valve

PROPOSED HOUSE


TOP FOUNDATION = 1029.25
GARAGE FLOOR = 1027.25
TOP FOOTING = 1021.25
BASEMENT FLOOR = 1021.58
DRIVE SLOPE = 7.7%

E = EXISTING ELEVATION
F = PROPOSED FINAL ELEVATION
G = ADJACENT GRADE AT EGRESS
U/E = UTILITY EASEMENT
B/L = BUILDING LINE
S/Y/S = SIDE YARD SETBACK
R/Y/S = REAR YARD SETBACK

NOTES

- BUILDER TO VERIFY ALL BUILDING ELEVATIONS AND DIMENSIONS.
- THIS PLOT PLAN DOES NOT CONSTITUTE A BOUNDARY SURVEY.
- THE EASEMENTS SHOWN ON THIS PLOT PLAN ARE TAKEN FROM THE FINAL PLAT. OTHER EASEMENTS MAY EXIST.

EXTENDED LOT AREA = 5,243.9 SF
DRIVE AREA = 442 SF
APPROACH AREA = 197 SF
SIDEWALK AREA = N/A
HOUSE = 1534.0 SF
PATIO/DECK = 120.0 SF
SOD = 2950 SF

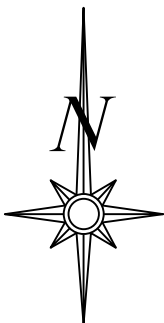


Scale 1"=30'

LOT INFORMATION

4,803.71 SQ. FT.
MSFE = 1017.1
ADDRESS
1312 SE WINDBREAK DR

LEGAL DESCRIPTION

LOT 132, RETREAT AT BAILEY FARMS, FIRST PLAT, A SUBDIVISION AS RECORDED IN LEE'S SUMMIT, JACKSON COUNTY, MISSOURI.

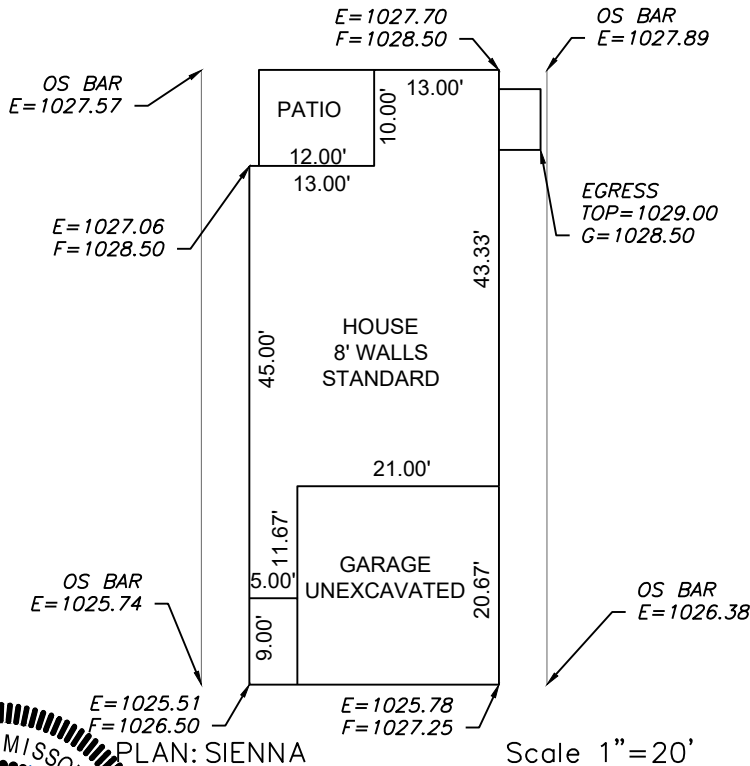


Scale 1"=20'

ENGINEERING SOLUTIONS
ENGINEERING & SURVEYING

50 SE 30TH STREET
LEE'S SUMMIT, MO 64082
P: (816) 623-9888 F: (816) 623-9849
WWW.ENGINEERINGSOLUTIONSKC.COM

THIS DRAWING IS NOT VALID UNLESS THE SIGNATURE, DATE AND SEAL OF THE ENGINEER WHO SUPERVISED THE PREPARATION OF THIS DRAWING HAS BEEN AFFIXED HERETO.

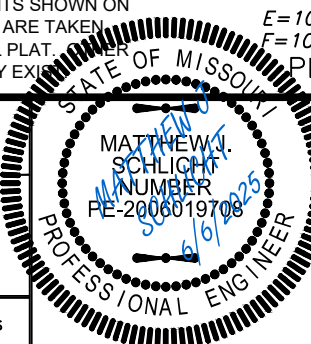

PLOT PLAN - LOT 132

RETREAT AT BAILEY FARMS, FIRST PLAT
LEE'S SUMMIT, JACKSON COUNTY, MISSOURI

SUMMIT HOMES
71 SE 20TH TERR.
LEE'S SUMMIT, MO 64082

PROJECT NO.	FILE NAME	DATE	SHEET	OF
1	LOT 132, 133, RETREAT AT BAILEY FARMS	4/30/25	1	1