


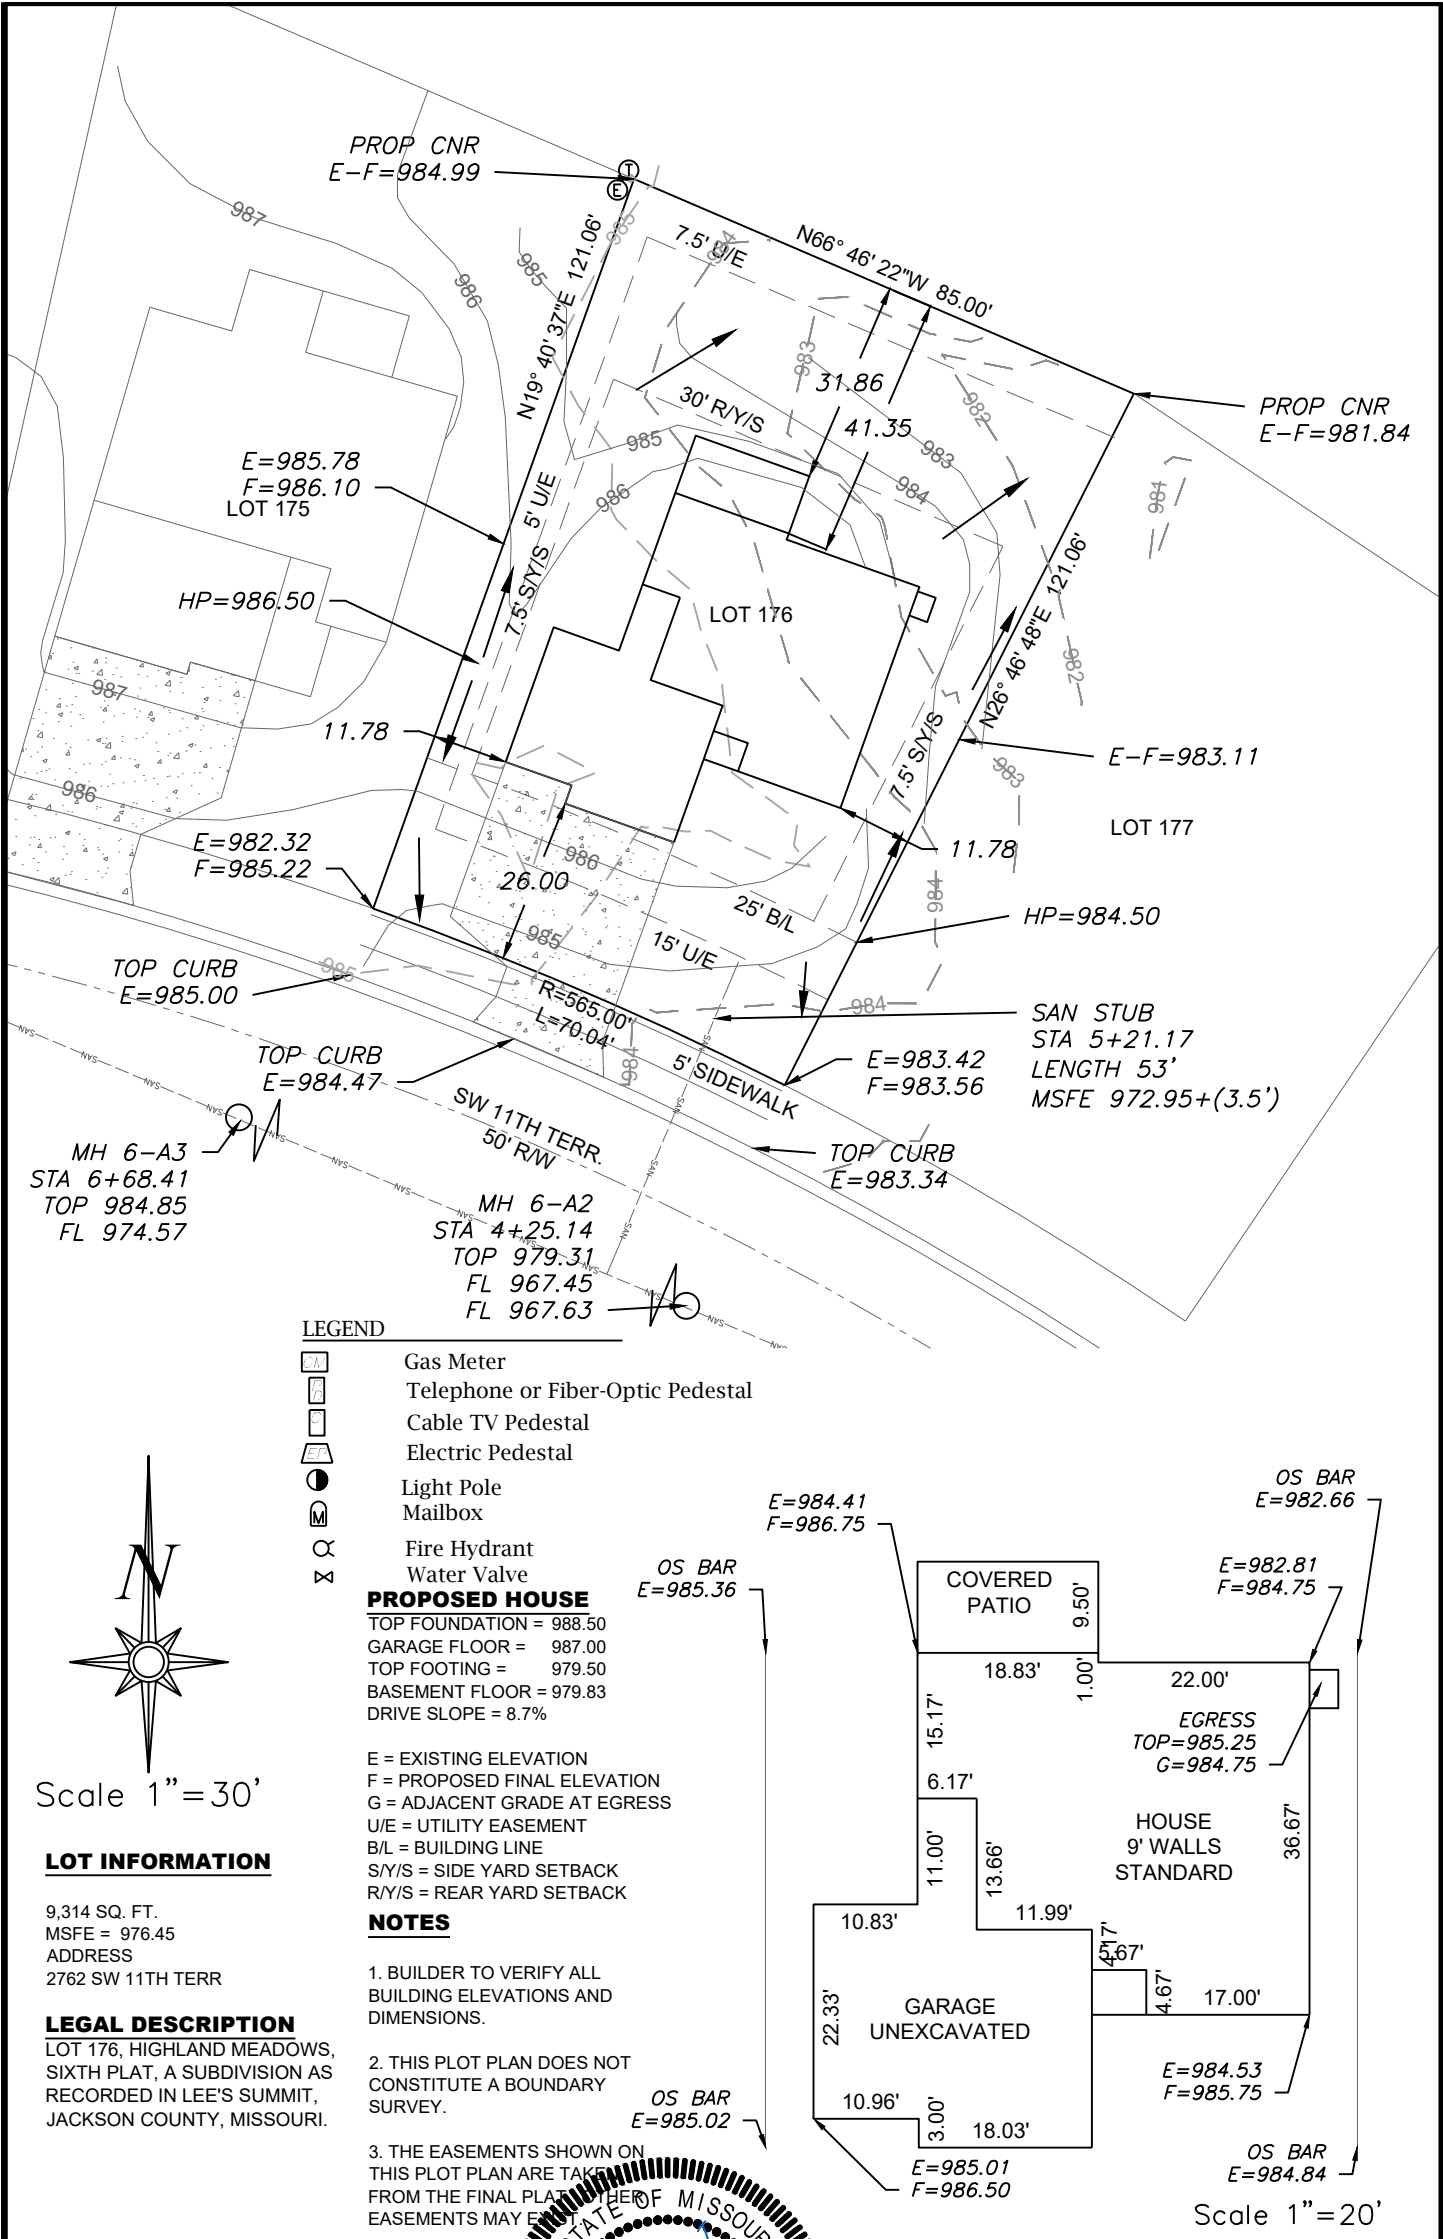

ENGINEERING SOLUTIONS
ENGINEERING & SURVEYING
50 SE 30TH STREET
LEE'S SUMMIT, MO 64082
P:(816) 623-9888 F:(816)623-9849
WWW.ENGINEERINGSOLUTIONSKC.COM

THIS DRAWING IS NOT VALID UNLESS THE SIGNATURE, DATE AND SEAL OF THE ENGINEER WHO SUPERVISED THE PREPARATION OF THIS DRAWING HAS BEEN AFFIXED HERETO.

MATTHEW V. SCHLICHT
PROFESSIONAL ENGINEER
PE-2006019708
6/2/2025

PLOT PLAN - LOT 176
HIGHLAND MEADOWS - SIXTH PLAT
LEE'S SUMMIT, JACKSON COUNTY, MISSOURI
NEW MARK HOMES
P.O. BOX 12025
PARKVILLE, MISSOURI

PROJECT NO.	FILE NAME	DATE	SHEET	OF
1	LOT 176, HIGHLAND MEADOWS	3/12/25	1	1

Rev: