


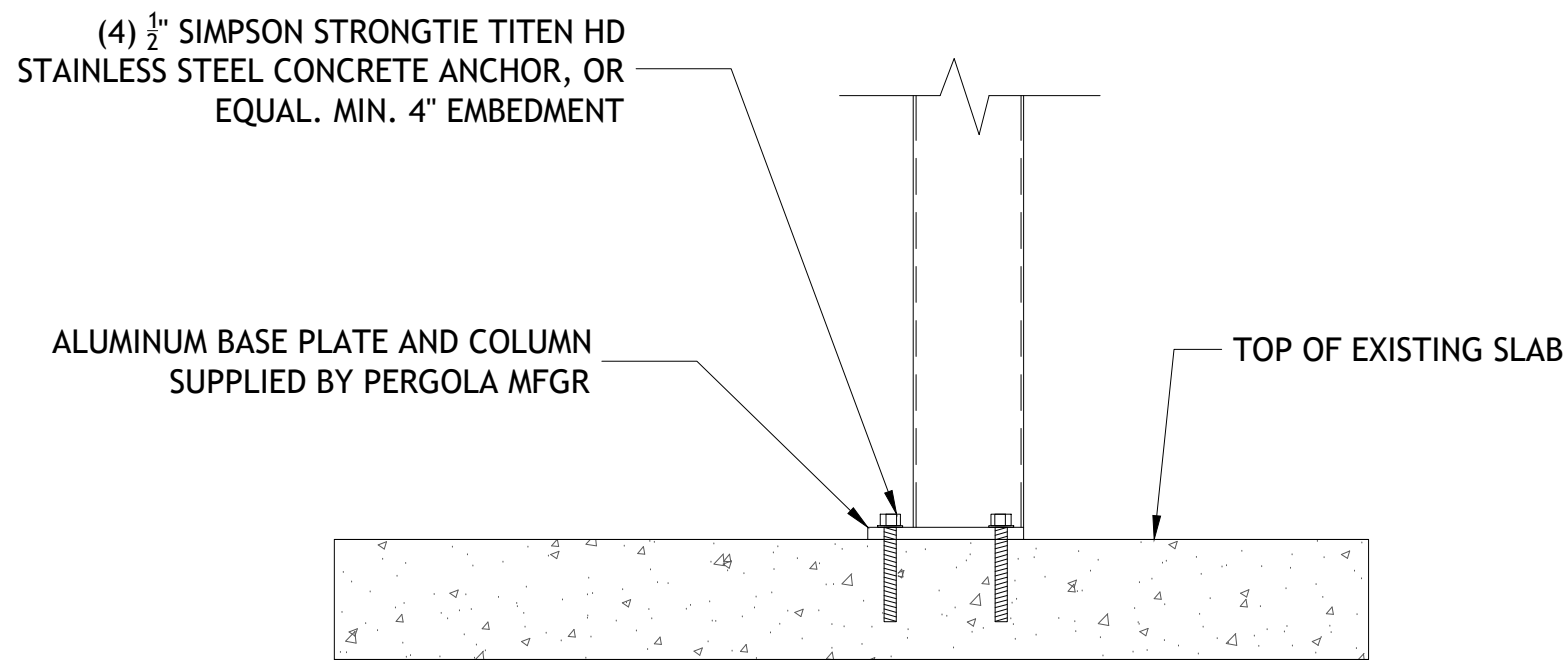
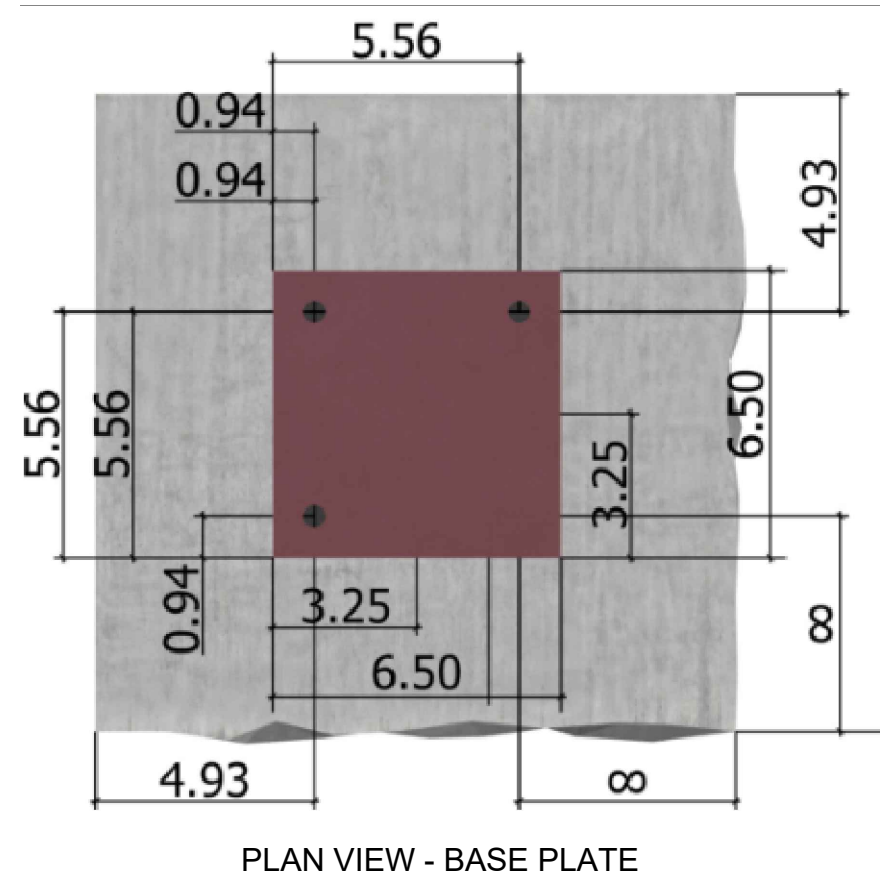


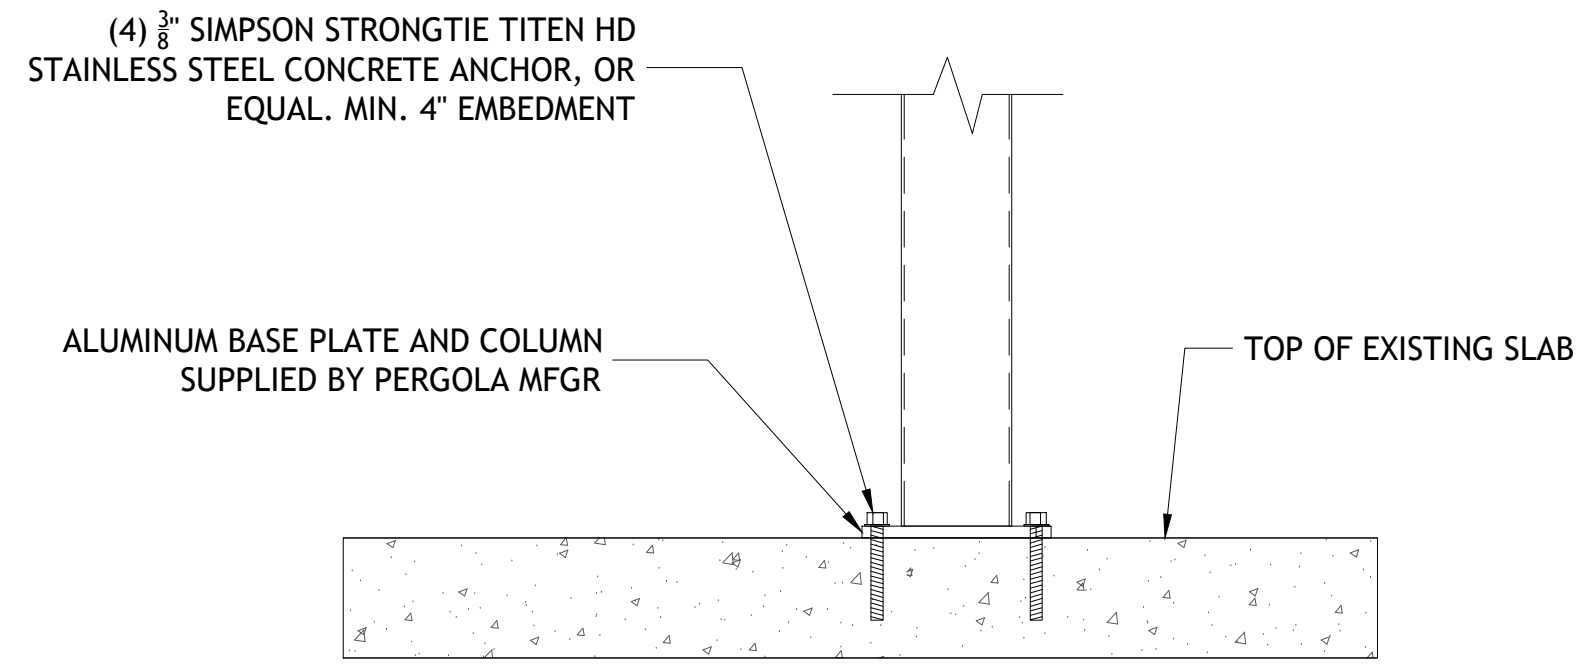



4 TYPICAL CORNER POST ANCHORAGE DETAIL
SCALE: N.T.S.

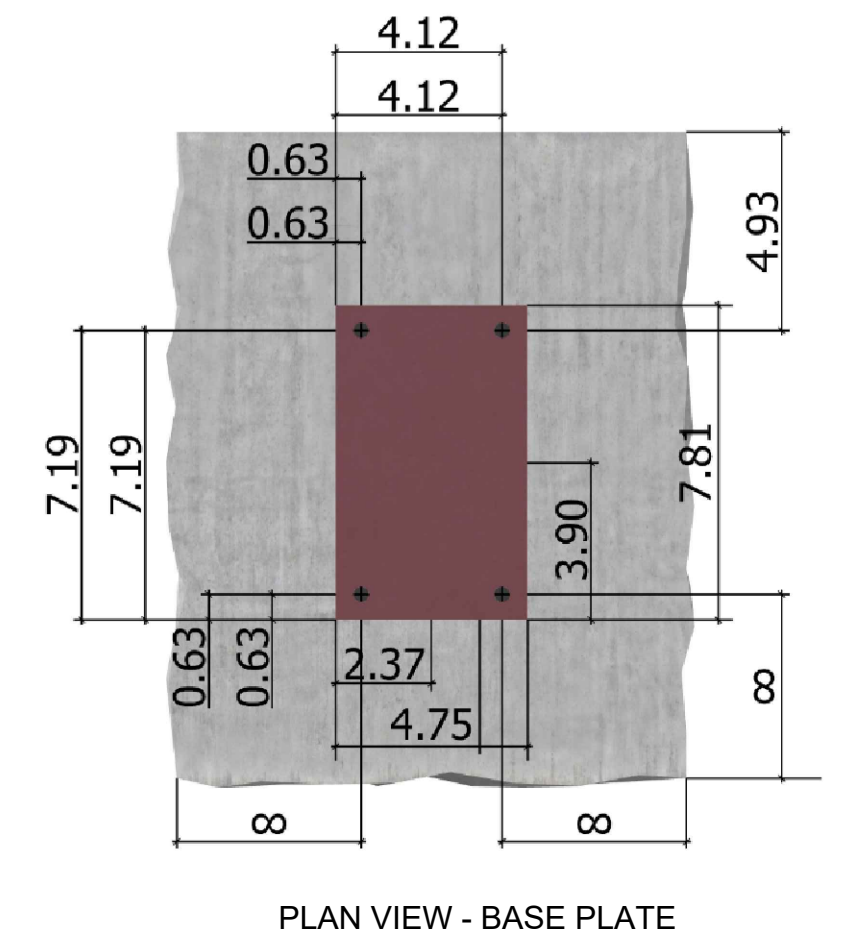


5 TYPICAL MIDDLE POST ANCHORAGE DETAIL
SCALE: N.T.S.

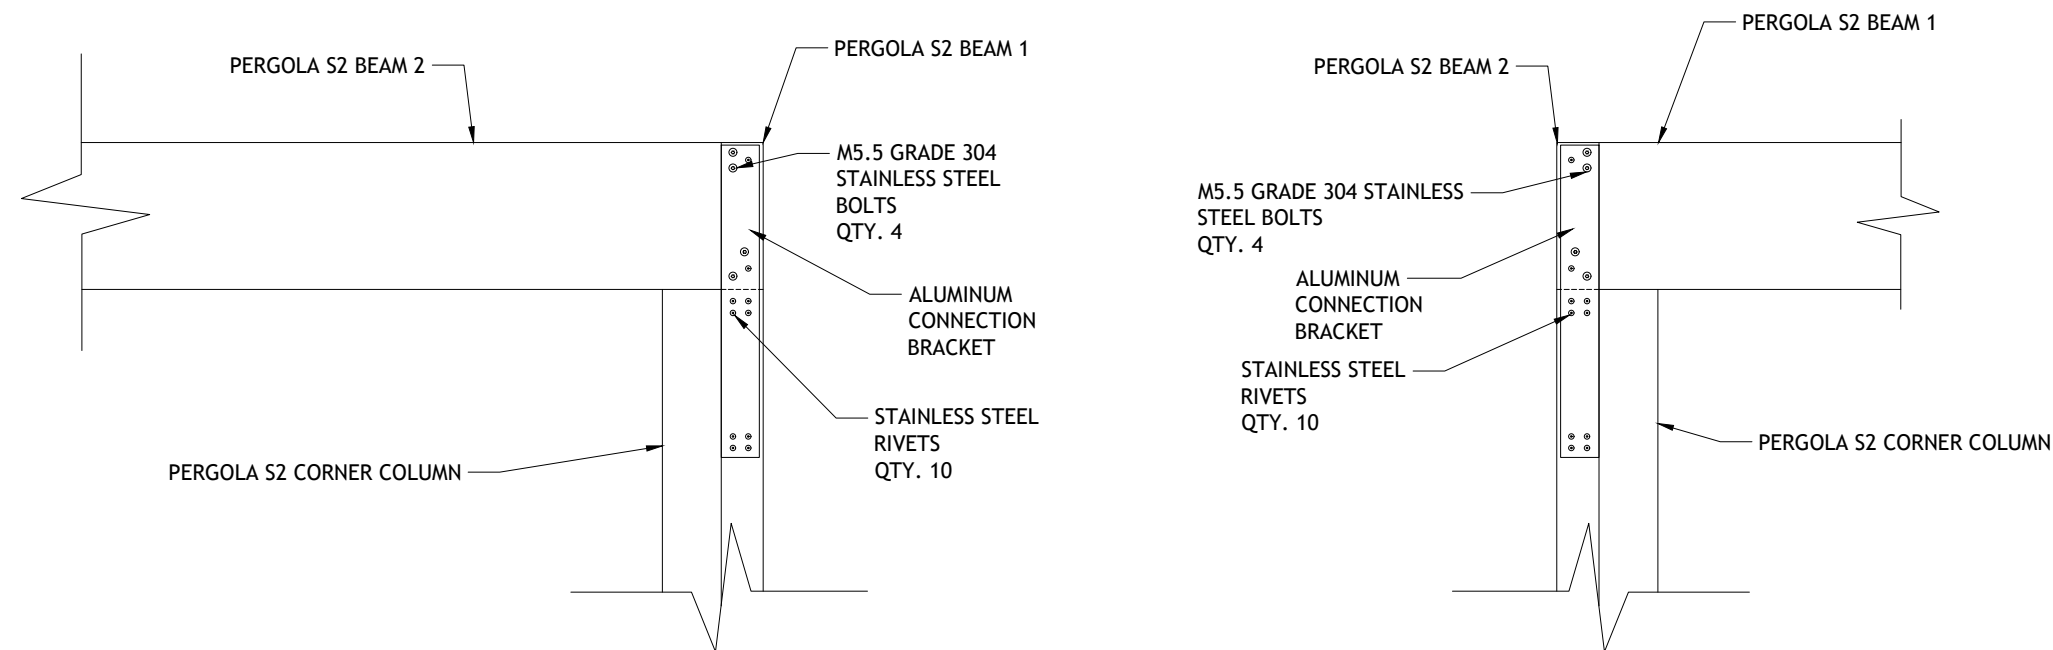


D1 TYPICAL BEAM/COLUMN CONNECTION DETAIL
SCALE: N.T.S.

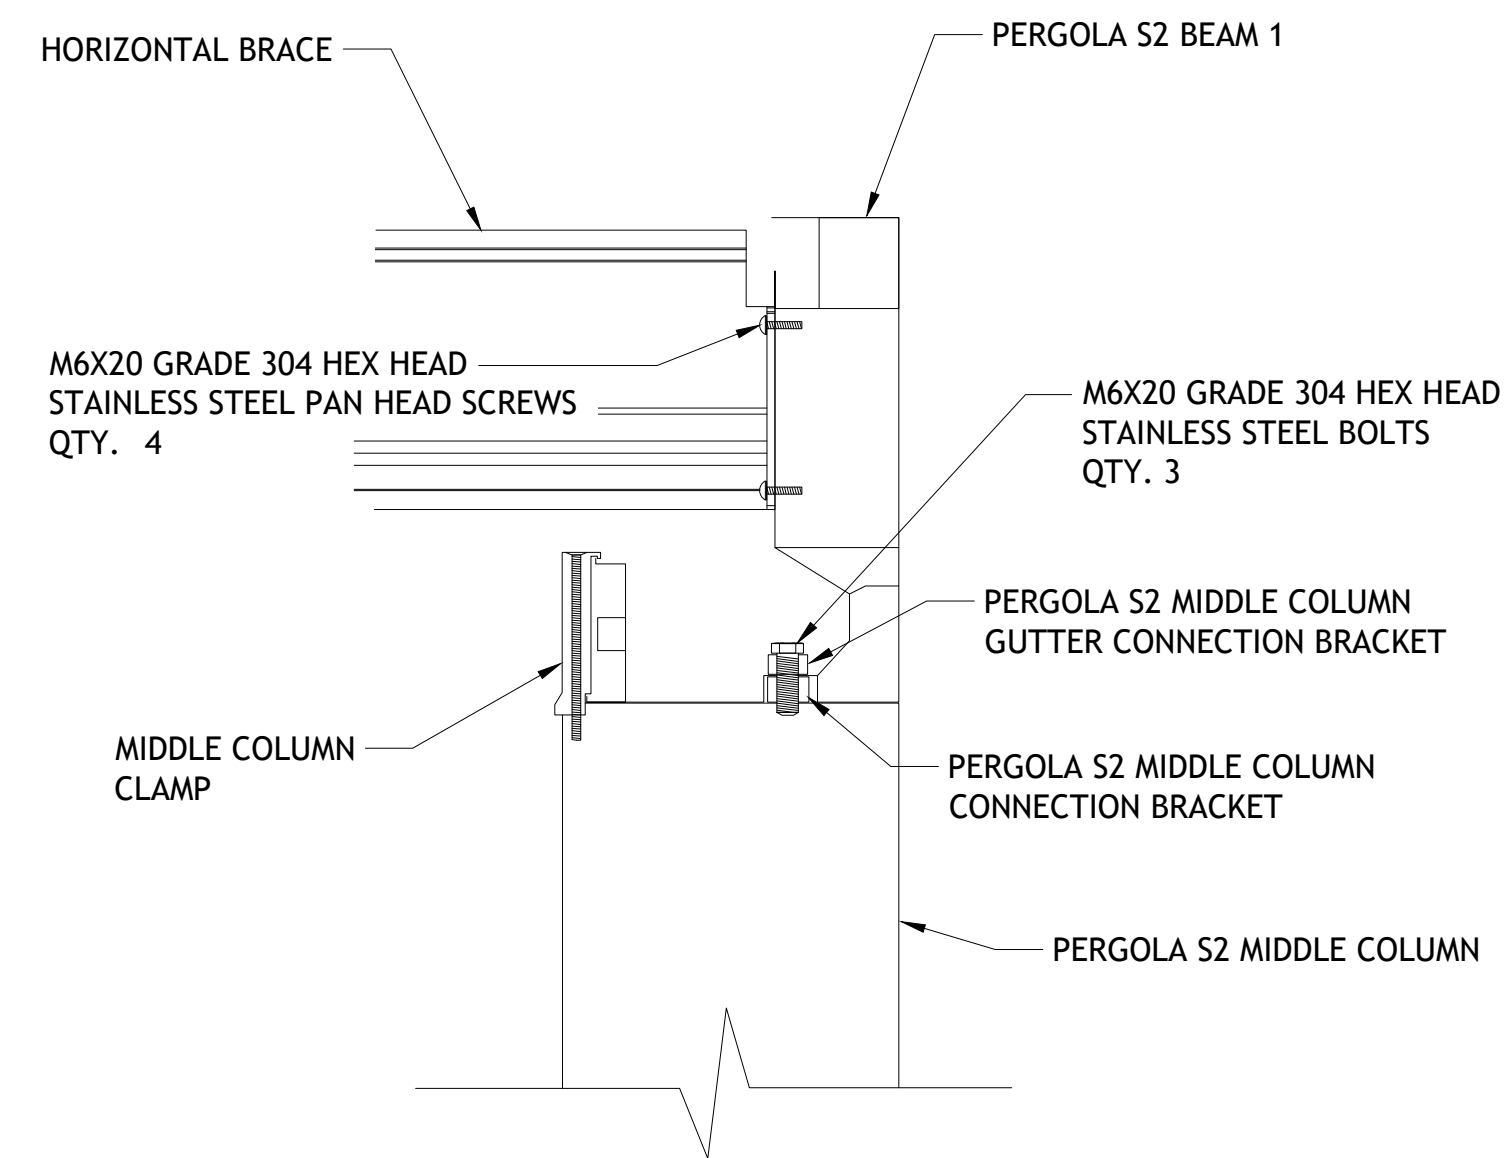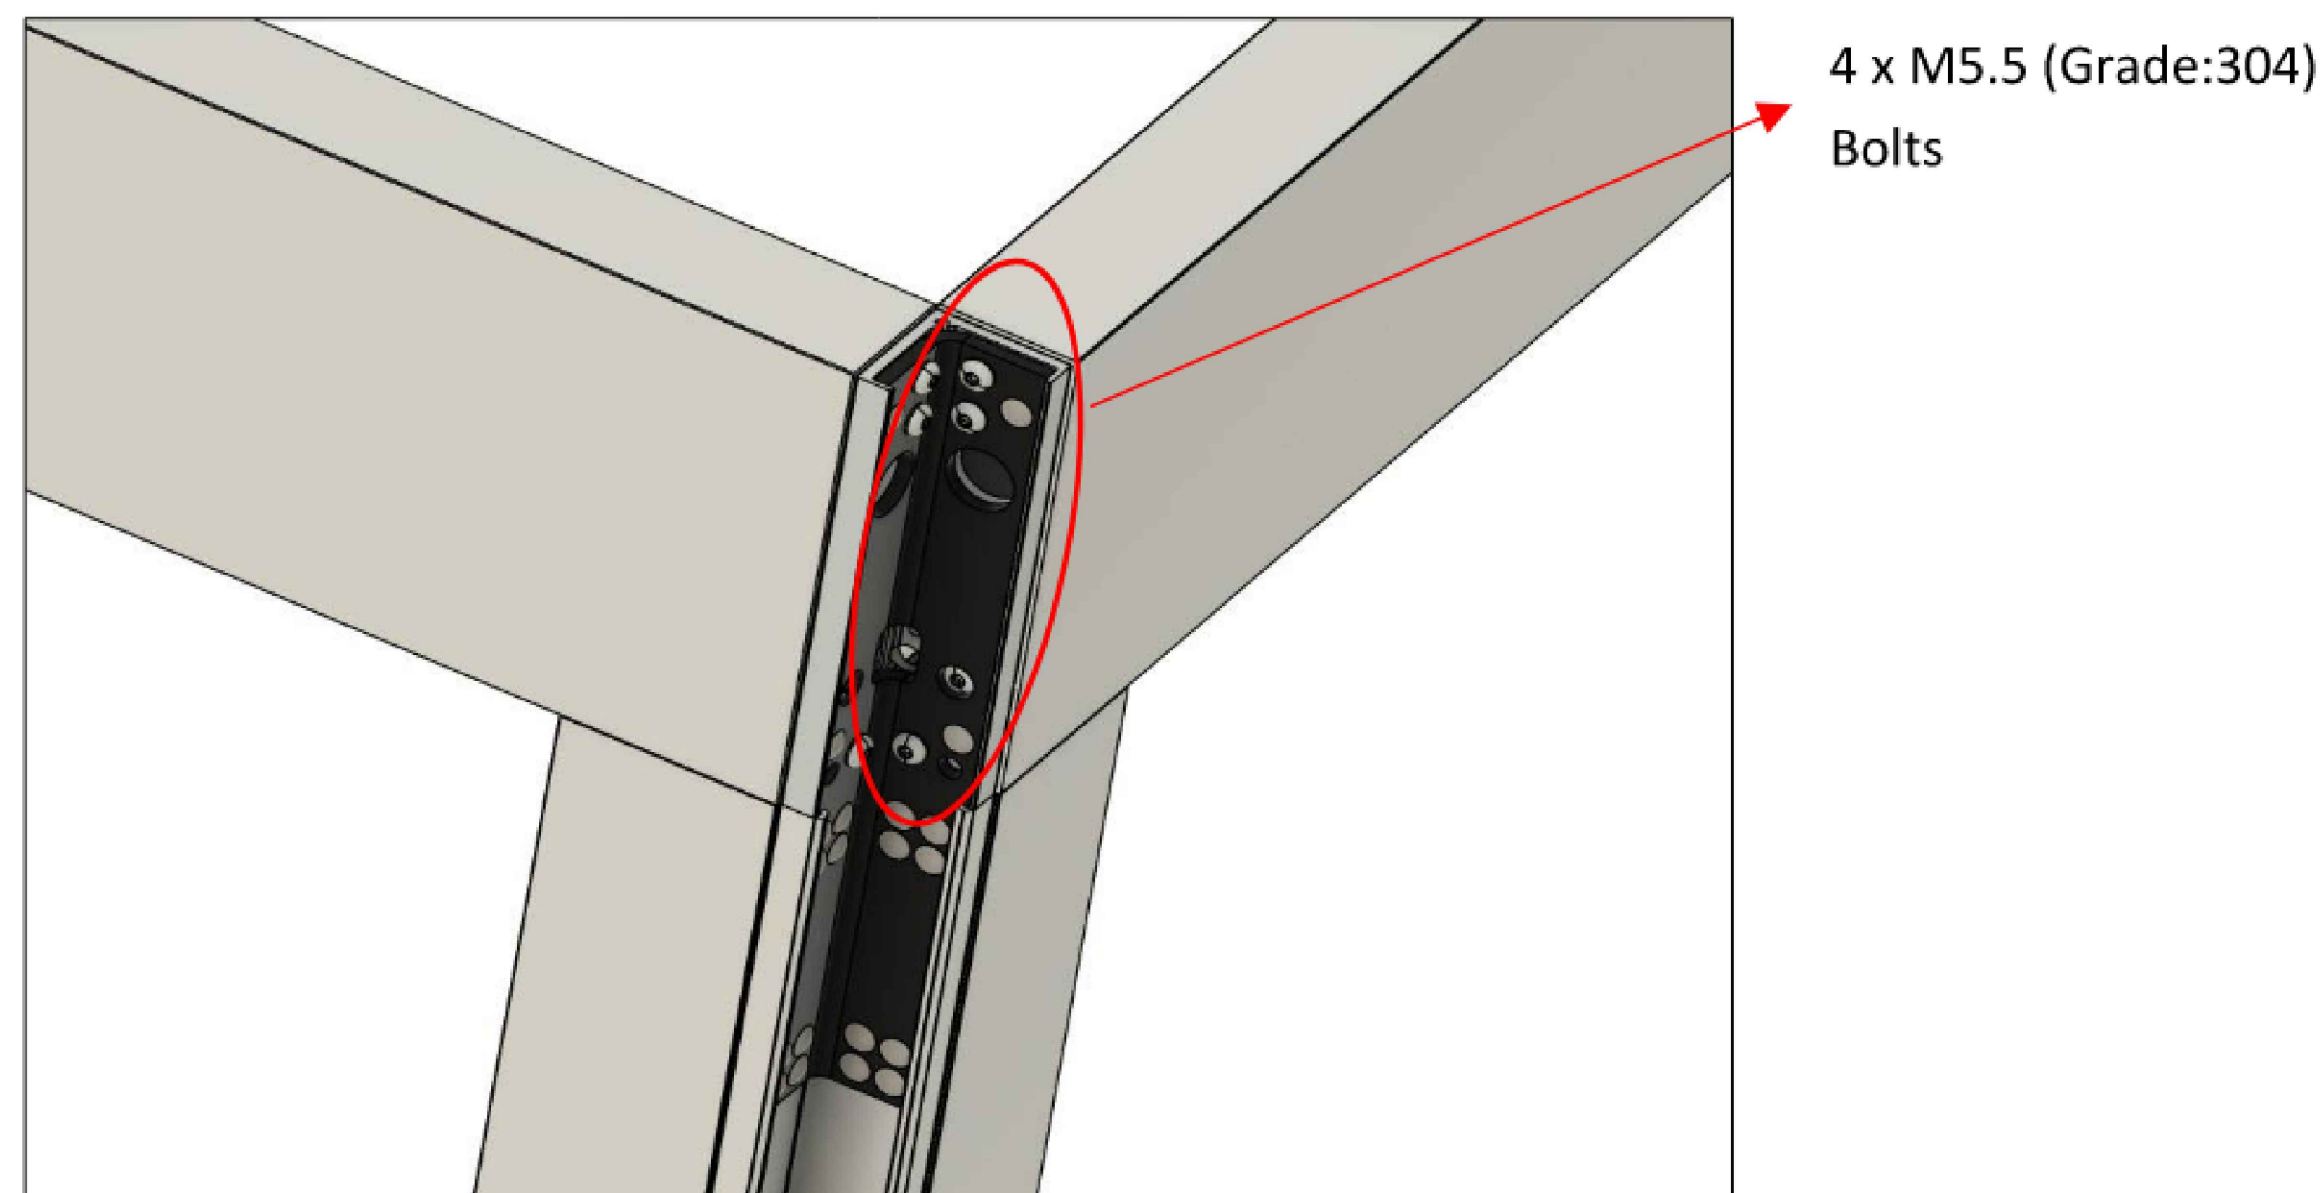

D2 MIDDLE COLUMN/BEAM CONNECTION DETAIL
SCALE: N.T.S.

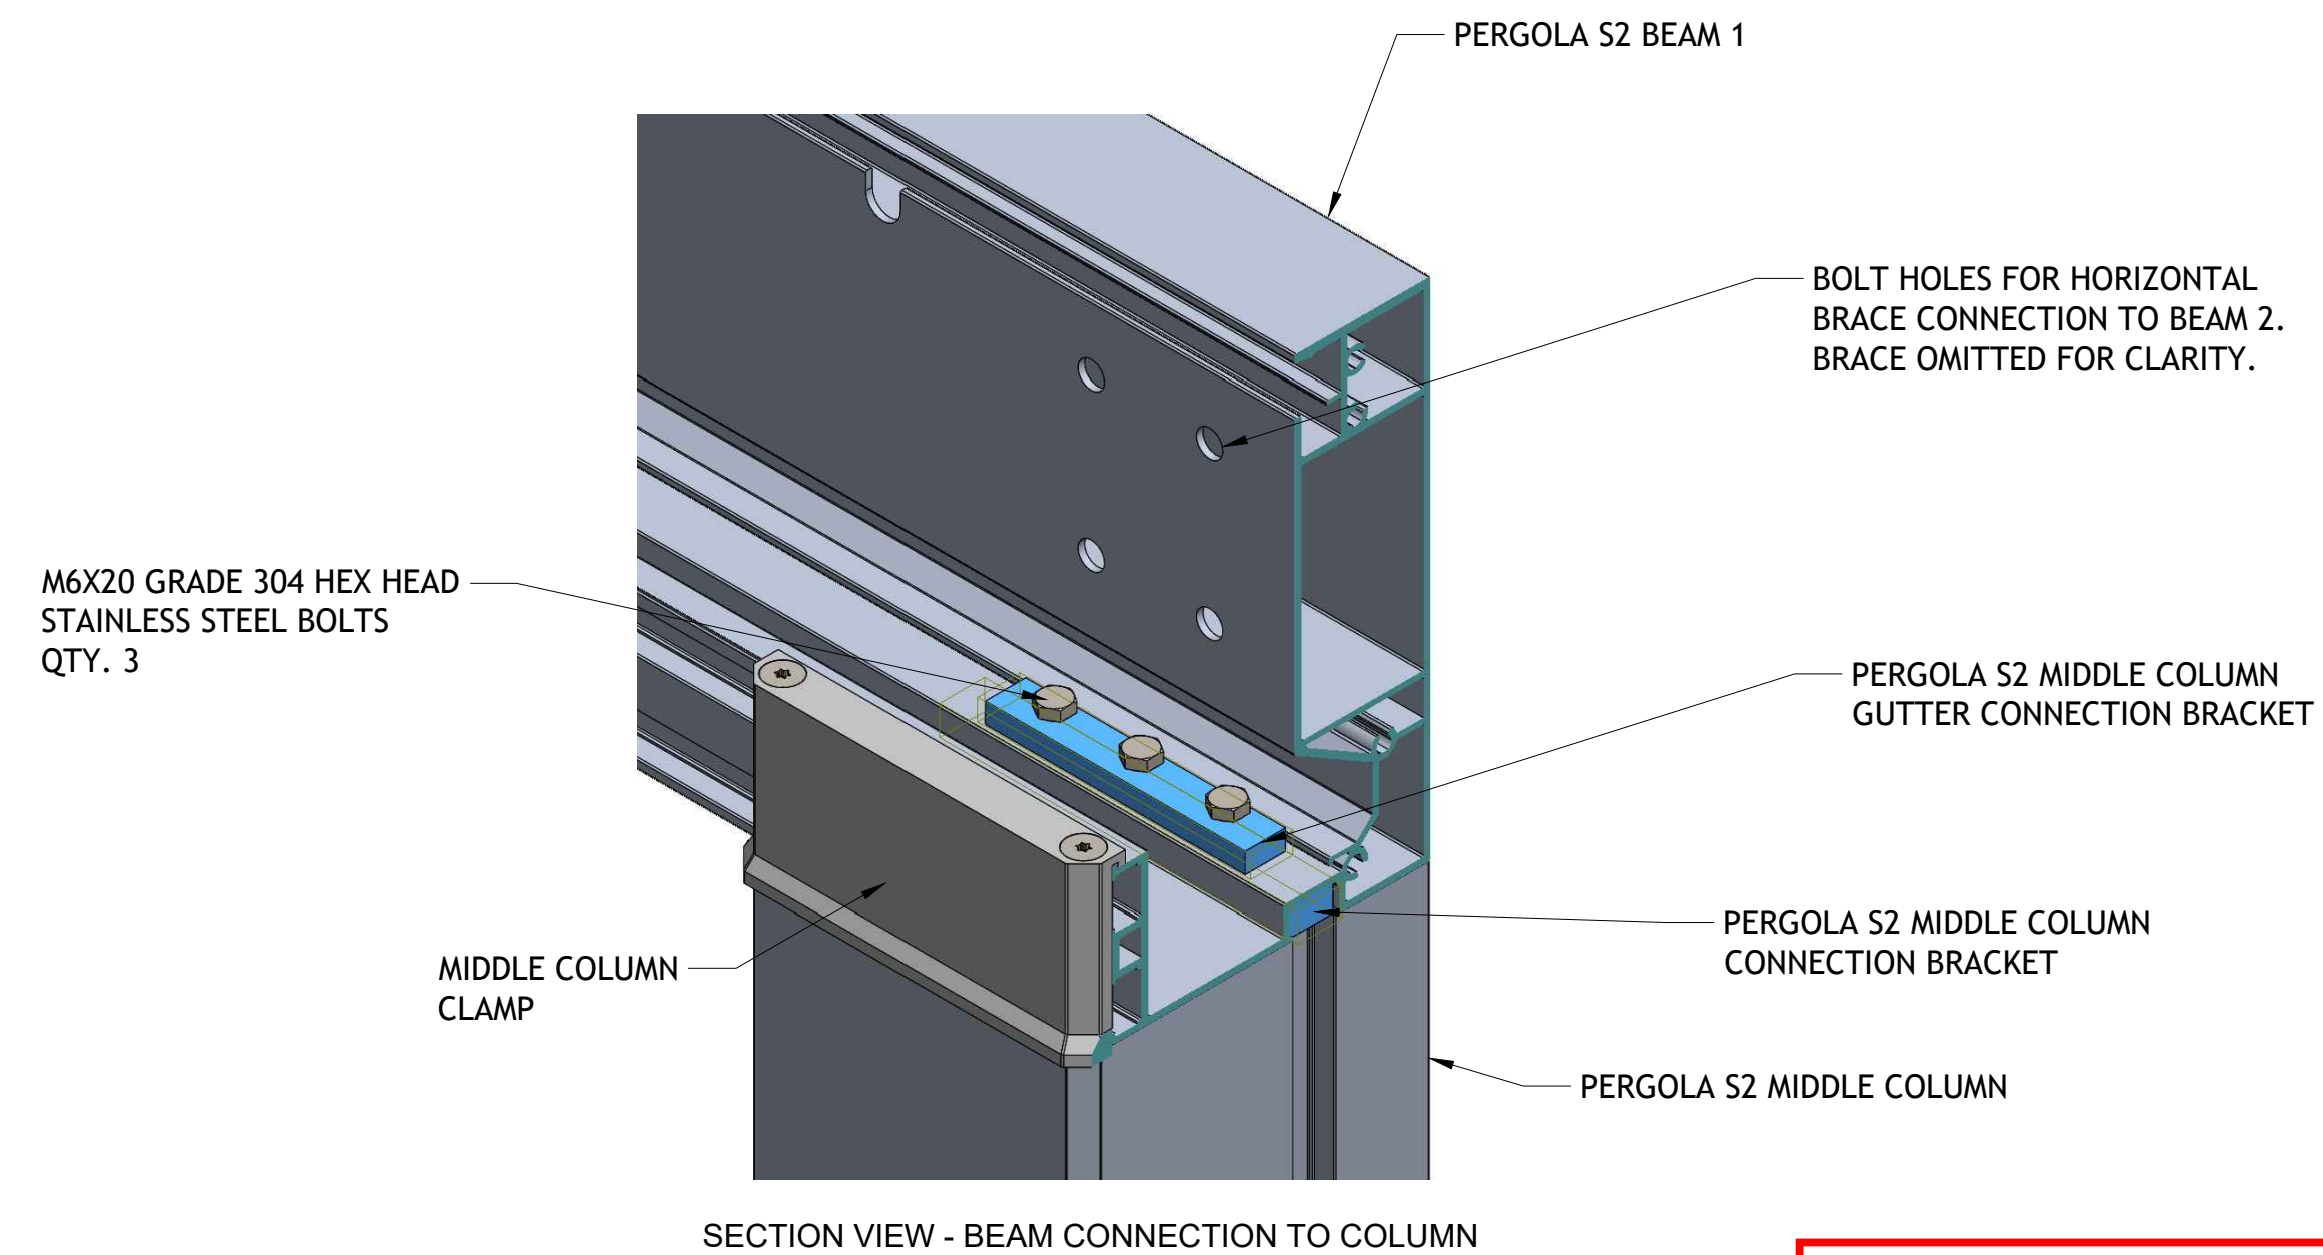

RELEASE FOR CONSTRUCTION
AS NOTED ON PLANS REVIEW
DEVELOPMENT SERVICES
LEE'S SUMMIT, MISSOURI
07/09/2025 4:56:39

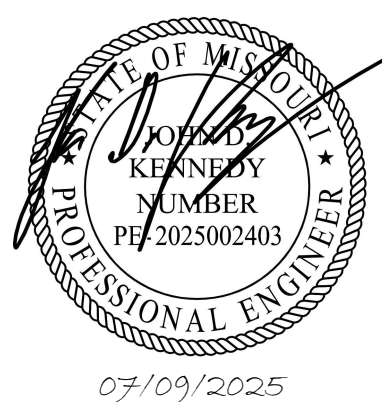

SHEET NO.

DWG NO.:
REVISION:

SCALE:
N.T.S.
DATE:


CLIENT NAME:
PROJECT ADDRESS:

DRAWING TITLE:
ANCHORAGE DETAILS

THESE DOCUMENTS ARE THE PROPERTY OF WOODROCK ENGINEERING, LLC, AND SHALL NOT BE MODIFIED, COPIED, REPRODUCED, AND/OR DUPLICATED IN ANY MANNER WITHOUT THE WRITTEN CONSENT OF WOODROCK ENGINEERING, LLC.

DRAWINGS PROVIDED BY:

WOODROCK
ENGINEERING

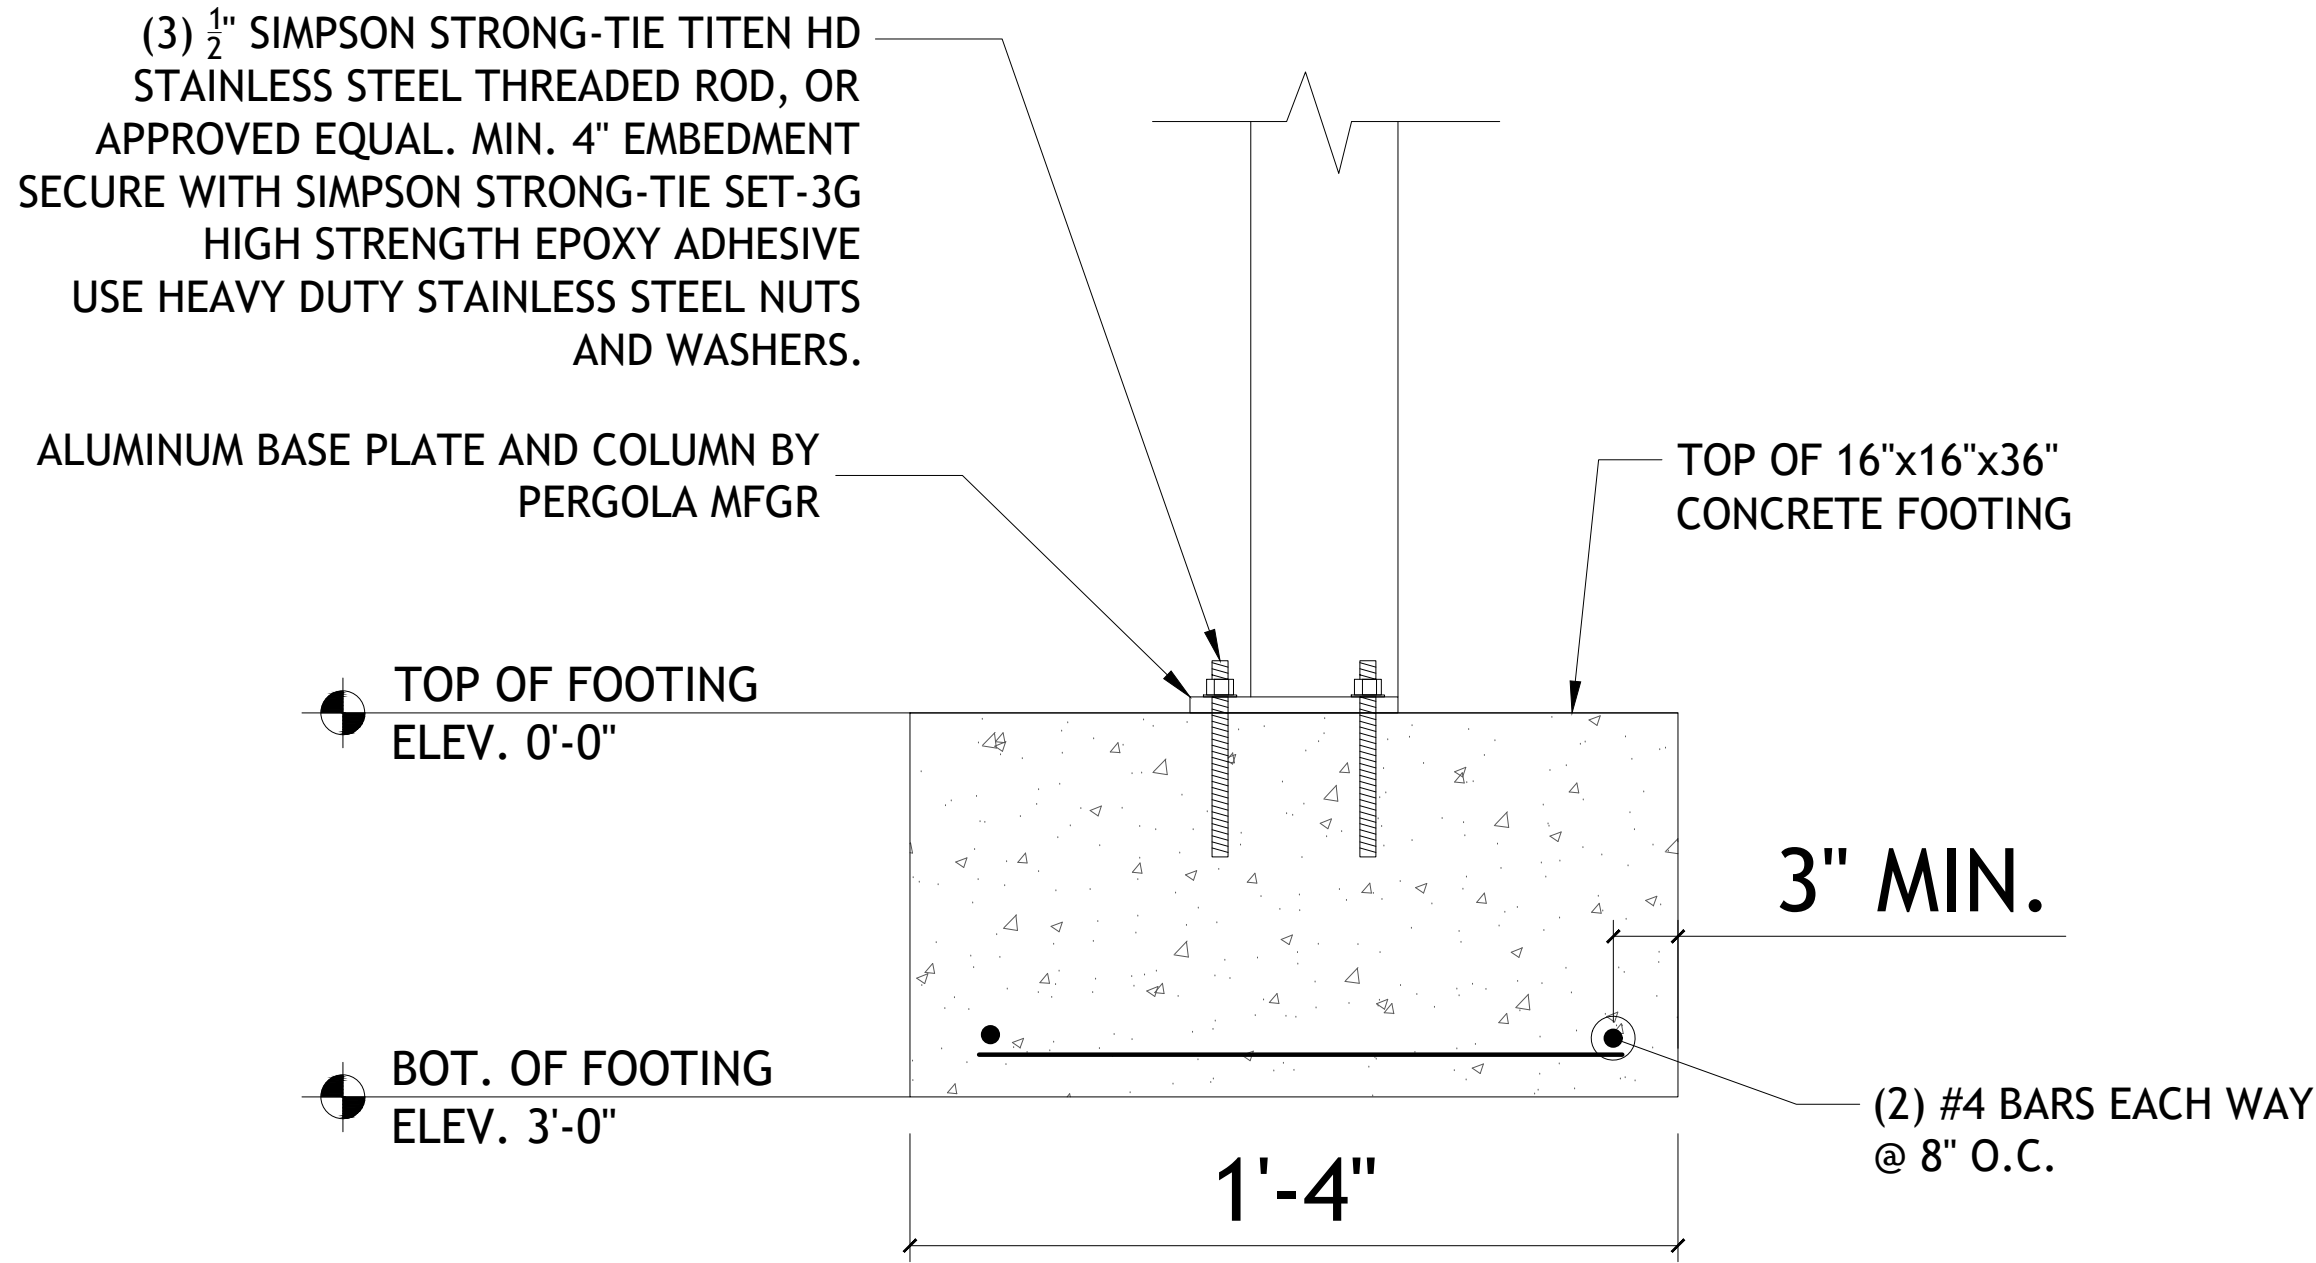

NOTE: IF THE PATIO COVER IS TO BE INSTALLED ON TOP OF CONCRETE PAVERS, THE THREADED ROD SHOULD BE LENGTHENED TO SUIT THE PAVER THICKNESS. LEVELING NUTS AND WASHERS SHOULD BE USED TO HOLD THE BASE PLATE AT THE DESIRED HEIGHT ABOVE THE CONCRETE FOOTING DEPENDING ON PAVER THICKNESS. FILL ANNULAR SPACE BELOW BASE PLATE WITH NON-SHRINK GROUT. THE BOTTOM OF FOOTING DEPTH SHOULD BE SHIFTED DOWN APPROPRIATELY SO THAT THE TOP OF PAVERS IS AT ELEVATION 0'-0".

5

TYPICAL CORNER POST ANCHORAGE DETAIL

SCALE: N.T.S.



07/09/2025

SHEET NO.	
DWG NO.:	REVISION:
SCALE: N.T.S. @ 24" X 36"	DATE:
CLIENT NAME:	PROJECT ADDRESS:
DRAWING TITLE: ANCHORAGE & CONNECTION DETAILS	
THESE DOCUMENTS ARE THE PROPERTY OF WOODROCK ENGINEERING, LLC. AND SHALL NOT BE MODIFIED, COPIED, REPRODUCED, AND/OR DUPLICATED IN ANY MANNER WITHOUT THE WRITTEN CONSENT OF WOODROCK ENGINEERING, LLC.	
DRAWINGS PROVIDED BY:	
WOODROCK ENGINEERING	
RELEASE FOR CONSTRUCTION AS NOTED ON PLANS REVIEW DEVELOPMENT SERVICES LEE'S SUMMIT, MISSOURI 07/09/2025 4:56:39	