


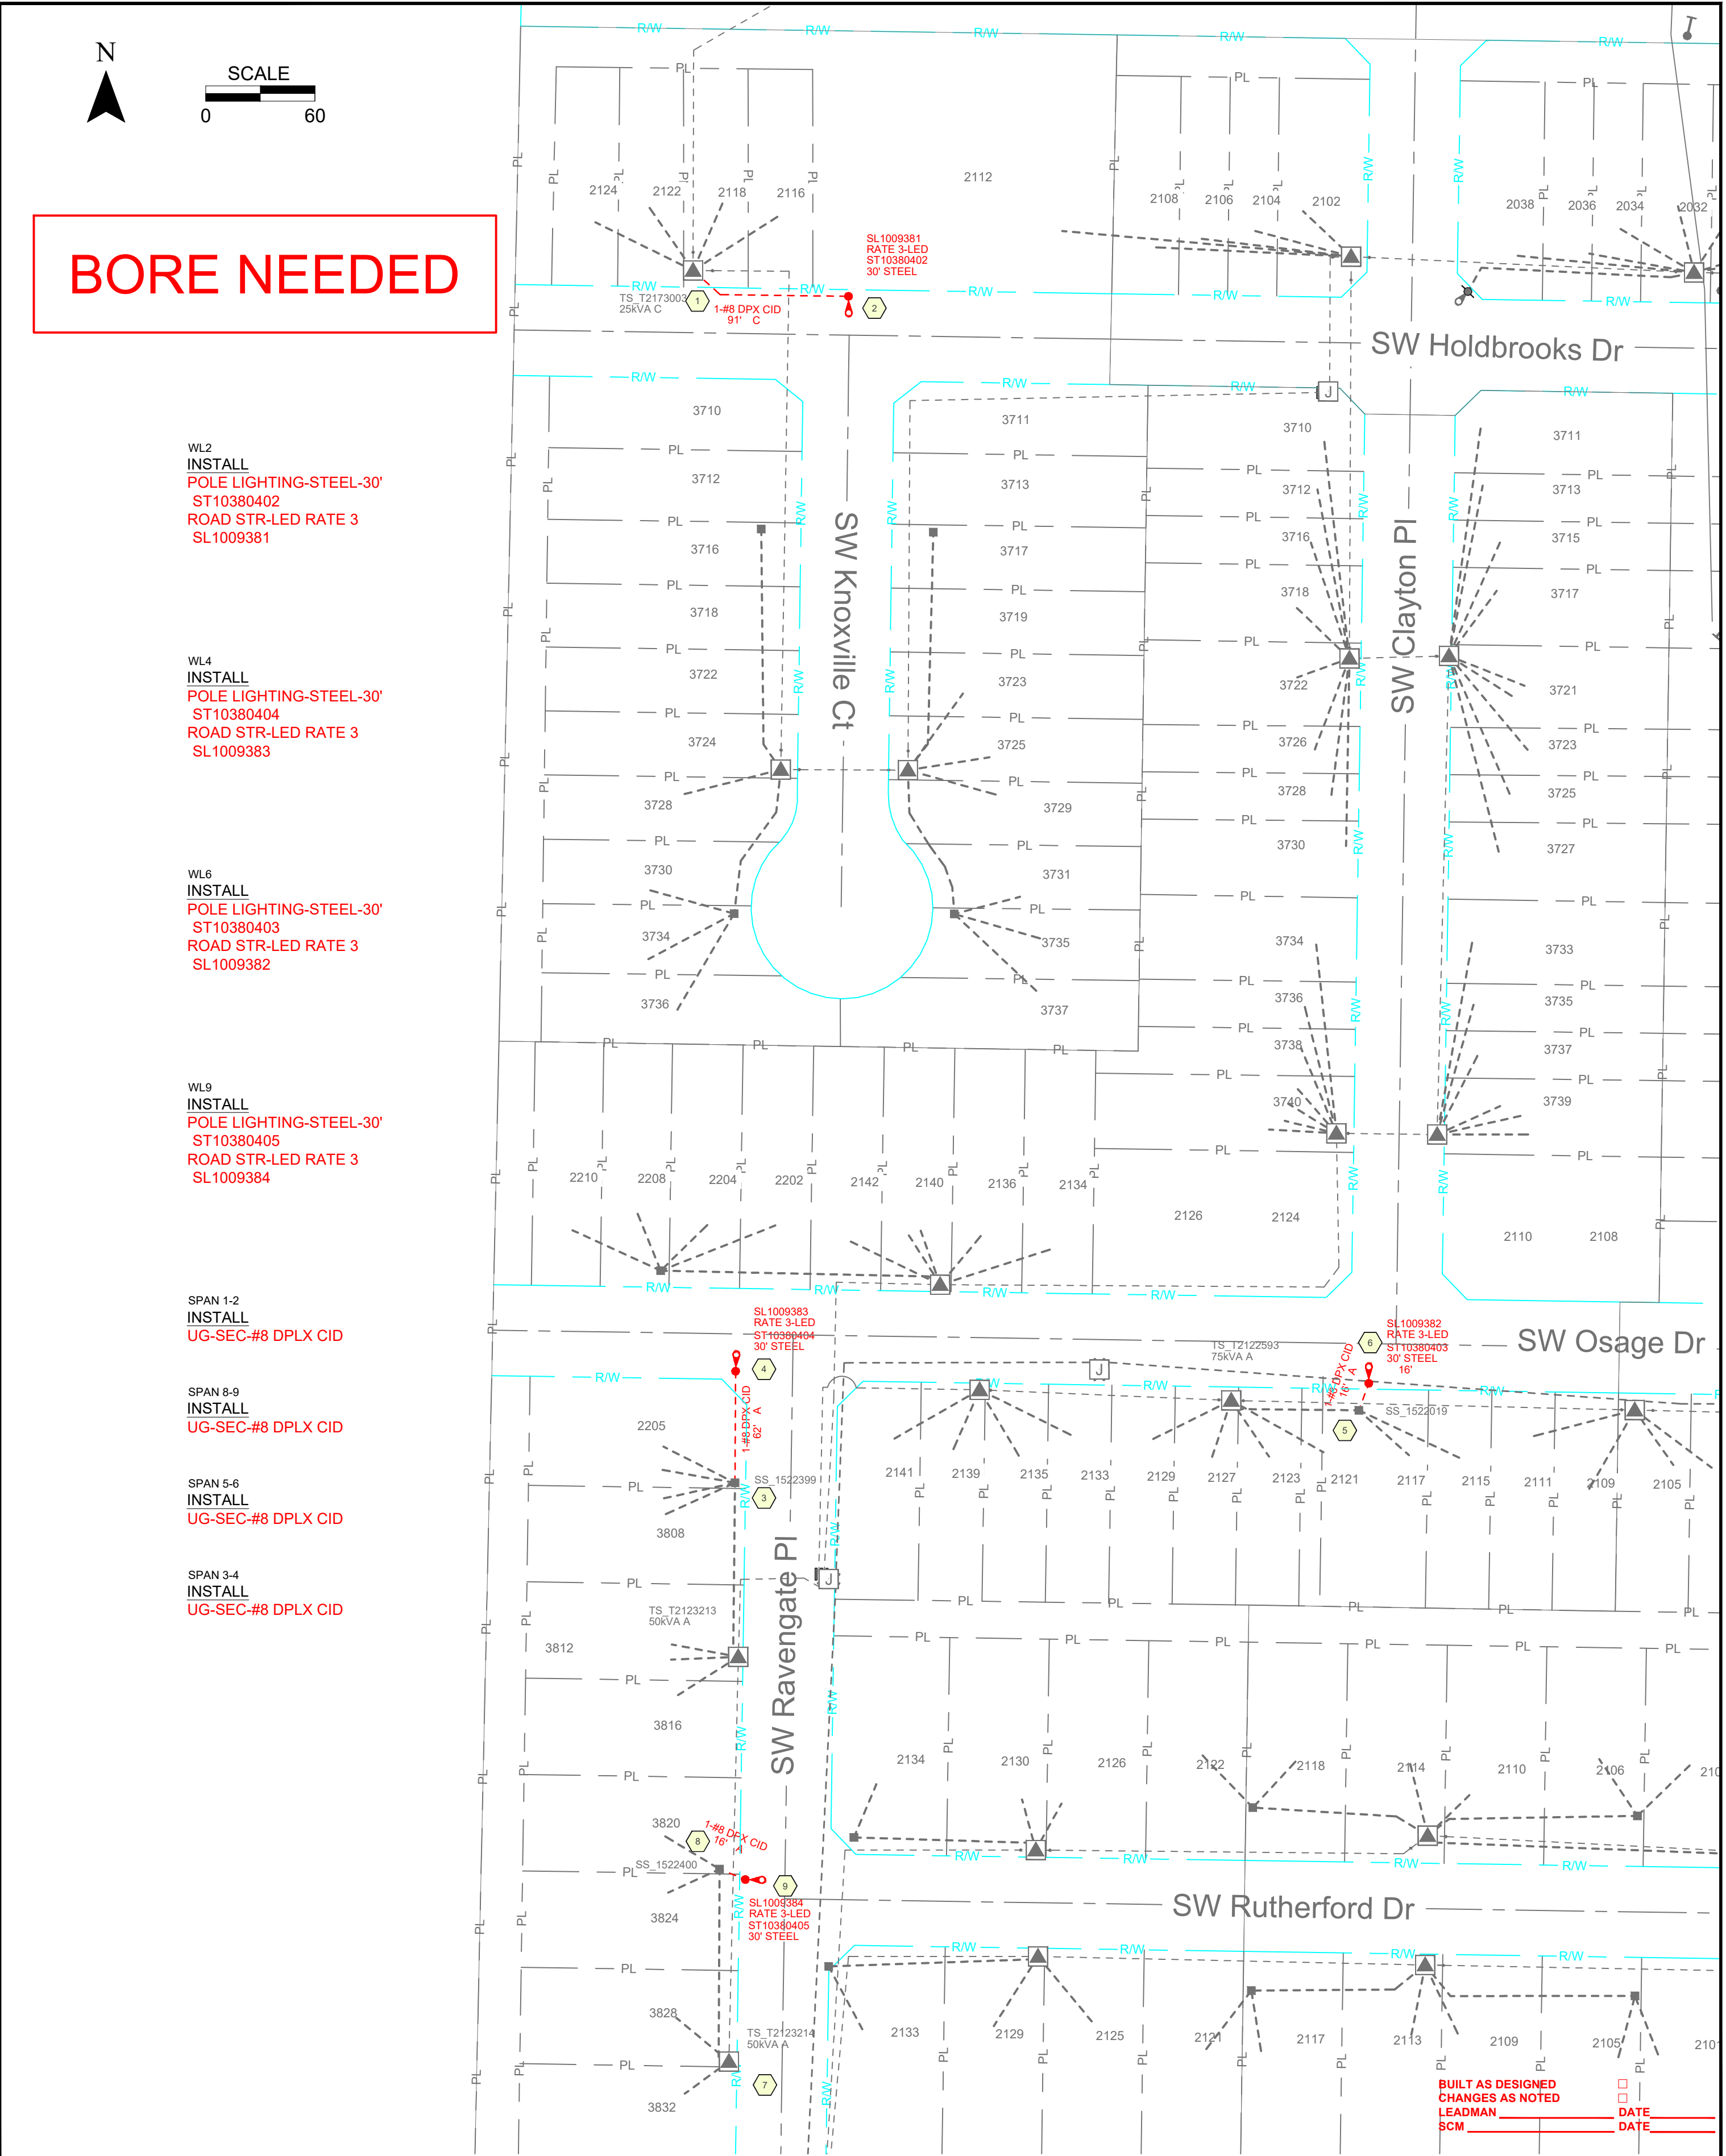

BORE NEEDED

WL2
INSTALL
POLE LIGHTING-STEEL-30'
ST10380402
ROAD STR-LED RATE 3
SL1009381

WL4
INSTALL
POLE LIGHTING-STEEL-30'
ST10380404
ROAD STR-LED RATE 3
SL1009383

WL6
INSTALL
POLE LIGHTING-STEEL-30'
ST10380403
ROAD STR-LED RATE 3
SL1009382

WL9
INSTALL
POLE LIGHTING-STEEL-30'
ST10380405
ROAD STR-LED RATE 3
SL1009384

SPAN 1-2
INSTALL
UG-SEC-#8 DPLX CID

SPAN 8-9
INSTALL
UG-SEC-#8 DPLX CID

SPAN 5-6
INSTALL
UG-SEC-#8 DPLX CID

SPAN 3-4
INSTALL
UG-SEC-#8 DPLX CID

BUILT AS DESIGNED
CHANGES AS NOTED
LEADMAN _____
SCM _____

DISCLAIMER AND COPYRIGHT NOTICE
The information contained on this drawingmap is used to locate, identify and/or inventory
Energy Inc. electrical facilities located on parcels of land in the Energy Inc. service area. It is
intended for reference purposes only and is NOT to be construed or used as a "legal
description." Map information is believed to be accurate but accuracy is not guaranteed.
This information should not be relied upon as a substitute for an actual field survey. This
drawingmap is not to be used as a substitute for using the ONE-CALL system for purposes
of digging and excavation. You must call ONE-CALL (811) to notify operators of
underground facilities of proposed excavation or digging to request that member companies
mark their underground facilities before they dig in no event will Energy Inc. be liable for
any damages, including loss of data, lost profits, business interruption, loss of business
information or other pecuniary loss that might arise from the inaccuracy, use or misuse of
this map or the information it contains. You are prohibited from reproducing or distributing
this drawingmap or any portion of it without written permission of Energy Inc. © Energy Inc.
All rights reserved.

EXISTING -----
INSTALL -----
REMOVE -----
MODIFY -----



CONTACTS
PROJECT DESIGNER: HEATH LENAHAN
PHONE #: 816-392-3272
CUSTOMER: ERIN RALOVO
PHONE #: 816-969-1800

TITLE OSAGE 2ND PLAT - STREET
LIGHTS
ADDRESS 2117 SW OSAGE DR
CITY LEES SUMMIT STATE MO
12.47 KV DATE 11/7/2024

WO# M107683394
CENTER LEES SUMMIT
CIRCUIT 0264012023
DESIGNED BY HAL4910
SHEET 1 OF 1

REV.	DATE	BY	CHECKED	APPROVED
Think Safety!				
DWG FILE # M107683394-1				