


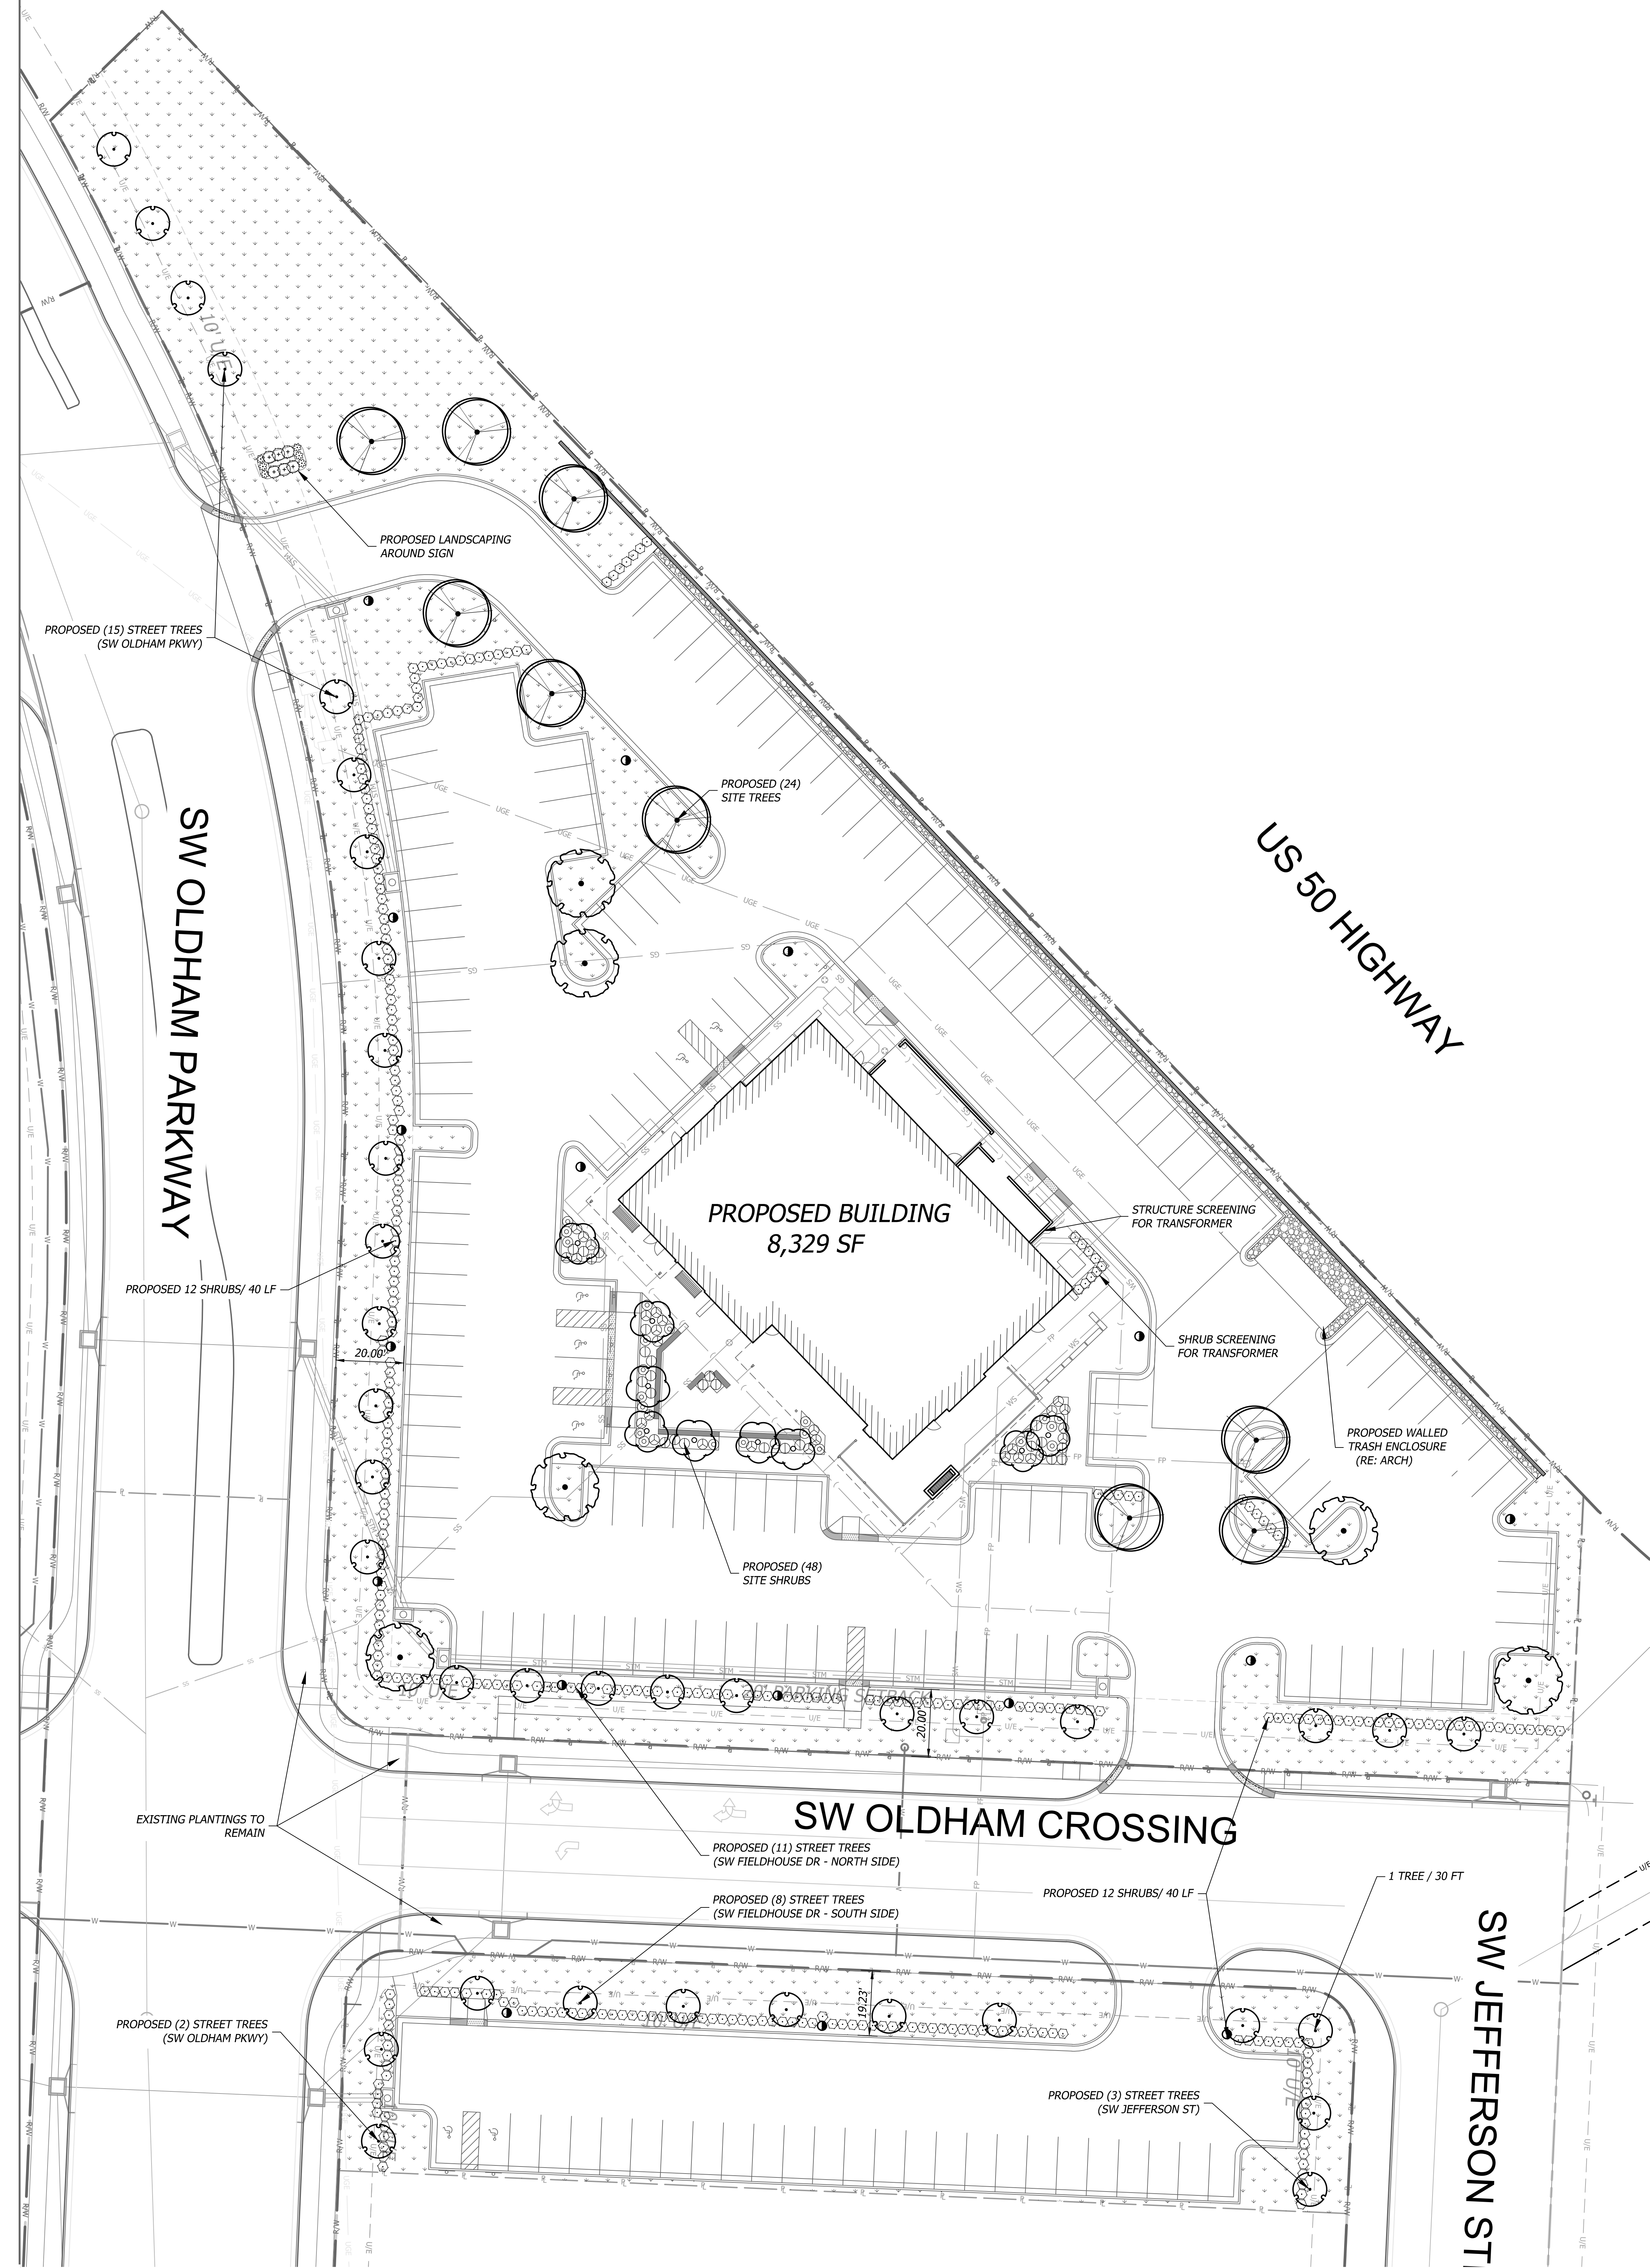

PLANT SCHEDULE

SYMBOL	CODE	QTY	BOTANICAL / COMMON NAME	CONT	CAL	REMARKS
TREES						
	CP	38	Celtis occidentalis 'Prairie Sentinel' Prairie Sentinel Hackberry	B & B	2.5"Cal	FOR PLANTING SPECIFICATIONS SEE SHEET L200
	NH	9	Nyssa sylvatica 'Haymanred' TM Red Rage Tupelo	B & B	2.5"Cal	
	PP	9	Populus tremuloides 'NE Arb' Prairie Gold® Quaking Aspen	B & B	2.5"Cal	
	QU	6	Quercus macrocarpa 'JFS-KW3' TM Urban Pinnacle Oak	B & B	2.5"Cal	
SHRUBS						
	BG	341	Buxus x 'Green Velvet' Green Velvet Boxwood	5 gal		FOR PLANTING SPECIFICATIONS SEE SHEET L200
ANNUALS/PERENNIALS						
	PD	6	Phlox subulata 'White Delight' White Delight Creeping Phlox	2 gal		
PERENNIALS						
	BA	25	Bouteloua gracilis 'Blonde Ambition' Blonde Ambition Blue Grama	2 gal		FOR PLANTING SPECIFICATIONS SEE SHEET L200
	SB	28	Schizachyrium scoparium 'MinnblueA' Blue Heaven Little Bluestem	3 gal		
	SH	23	Sporobolus heterolepis Prairie Dropseed	5 gal		
EVERGREEN SHRUBS						
	JW	6	Juniperus horizontalis 'Wiltonii' Blue Rug Juniper	5 gal		
GROUND COVERS						
		37,794 sf	Festuca arundinacea 'Watersaver Blend' Watersaving Blend of Tall Fescue	sod		Sod: 90% 3-species Turf-Type Fescue Blend (Covenant II, Avenger, Garrison), 10% Bluegrass.

ROCK SCHEDULE

	ROCK MULCH Buffalo River Rock or regional equal. Size: 1 1/2"-3". Depth: 3". SAMPLE OF ROCK MULCH TO BE PROVIDED TO OWNER AND ARCHITECT FOR APPROVAL.	854 sf
--	--	--------

NOTE: ALL PLANTING AREAS TO BE COVERED WITH CODE APPROVED
GROUND COVER SUCH AS MULCH, SOD, OR OTHER APPROVED EQUAL

NOTE: ALL DISTURBED AREAS IN RIGHT OF WAY TO BE RESTORED TO
PRIOR CONDITION OR RESEEDED WITH TURF FESCUE GRASS

SITE DATA

	Quantity	Required	Provided
Site Area	119,464		
Open Space Req			
1 tree / 5000 sq ft	119,464	23.89	24
2 shrubs / 5000 sq ft	119,464	47.79	48
Street Tree			
1 tree / 30 LF of street			
SW Oldham Pkwy	502 LF	16.73	17
SW Fieldhouse Dr - North Side	318 LF	10.6	11
SW Fieldhouse Dr - South Side	225 LF	7.5	8
SW Jefferson St	67 LF	2.23	3
Parking Landscape			
total LA are 5% of parking area	N/A	Yes	Yes
12 shrubs / 40 LF	1112 LF	333.6	335
islands to be min 9' wide	N/A	Yes	Yes

LEGEND

	PROPOSED STORM SEWER LINE
	PROPOSED ROOF LINE DRAIN
	PROPERTY LINE
	RIGHT-OF-WAY LINE

ARCHITECT OF RECORD

BRR ARCHITECTURE INC.
818 MIDCAMP AVENUE
SUITE 200
OVERLAND PARK, KS 66204
WWW.BRRARCH.COM
TEL: 913-262-5695
FAX: 913-582-9644

CONSULTANT

CIVIL ENGINEERING / SURVEYING / UTILITIES
7101 College Blvd., Suite 400
Overland Park, Kansas 66210
p. (913) 663-1900
BHC is a member of Hensel Phelps Construction Company, P.A.

CLIENT

Q39 (SHELL)

LEE'S SUMMIT, MO

OLDHAM VILLAGE
LEE'S SUMMIT, MO

PROJECT NUMBER		62910099
PROJECT MANAGER	DRAWN BY	CHECKED BY
BRR	BRR	
PROFESSIONAL SEAL		



COPYRIGHT NOTICE

THIS DRAWING WAS PREPARED FOR USE ON A SPECIFIC SITE. IT IS THE PROPERTY OF BRR ARCHITECTURE INC. AND IS NOT TO BE REPRODUCED OR TRANSMITTED IN ANY FORM OR BY ANY MEANS, ELECTRONIC OR MECHANICAL, INCLUDING PHOTOCOPYING, RECORDING, OR BY ANY INFORMATION STORAGE AND RETRIEVAL SYSTEM, WITHOUT THE WRITTEN PERMISSION OF BRR ARCHITECTURE INC. THE SERVICES OF PROFESSIONALLY LICENSED ARCHITECTS AND ENGINEERS ARE REQUIRED FOR THIS DRAWING FOR REUSE ON ANY OTHER PROJECT. IT IS NOT AUTHORIZED AND MAY BE CONTRARY TO THE LAW.

BRR DOES NOT GUARANTEE THAT THE FILES ARE SUFFICIENT OR APPROPRIATE FOR USER'S PLANNING. USER USES OR ALTERS THESE FILES AT USER'S SOLE RISK AND AGREES TO HOLD BRR HARMLESS FROM LIABILITY ARISING FROM USER'S USE.

ISSUES AND REVISIONS			
NUMBER	DATE	ORIGINAL ISSUE	DESCRIPTION
1	06/20/25	ADDENDUM 1	

SHEET NAME

LANDSCAPE PLAN

SHEET NUMBER

L100