


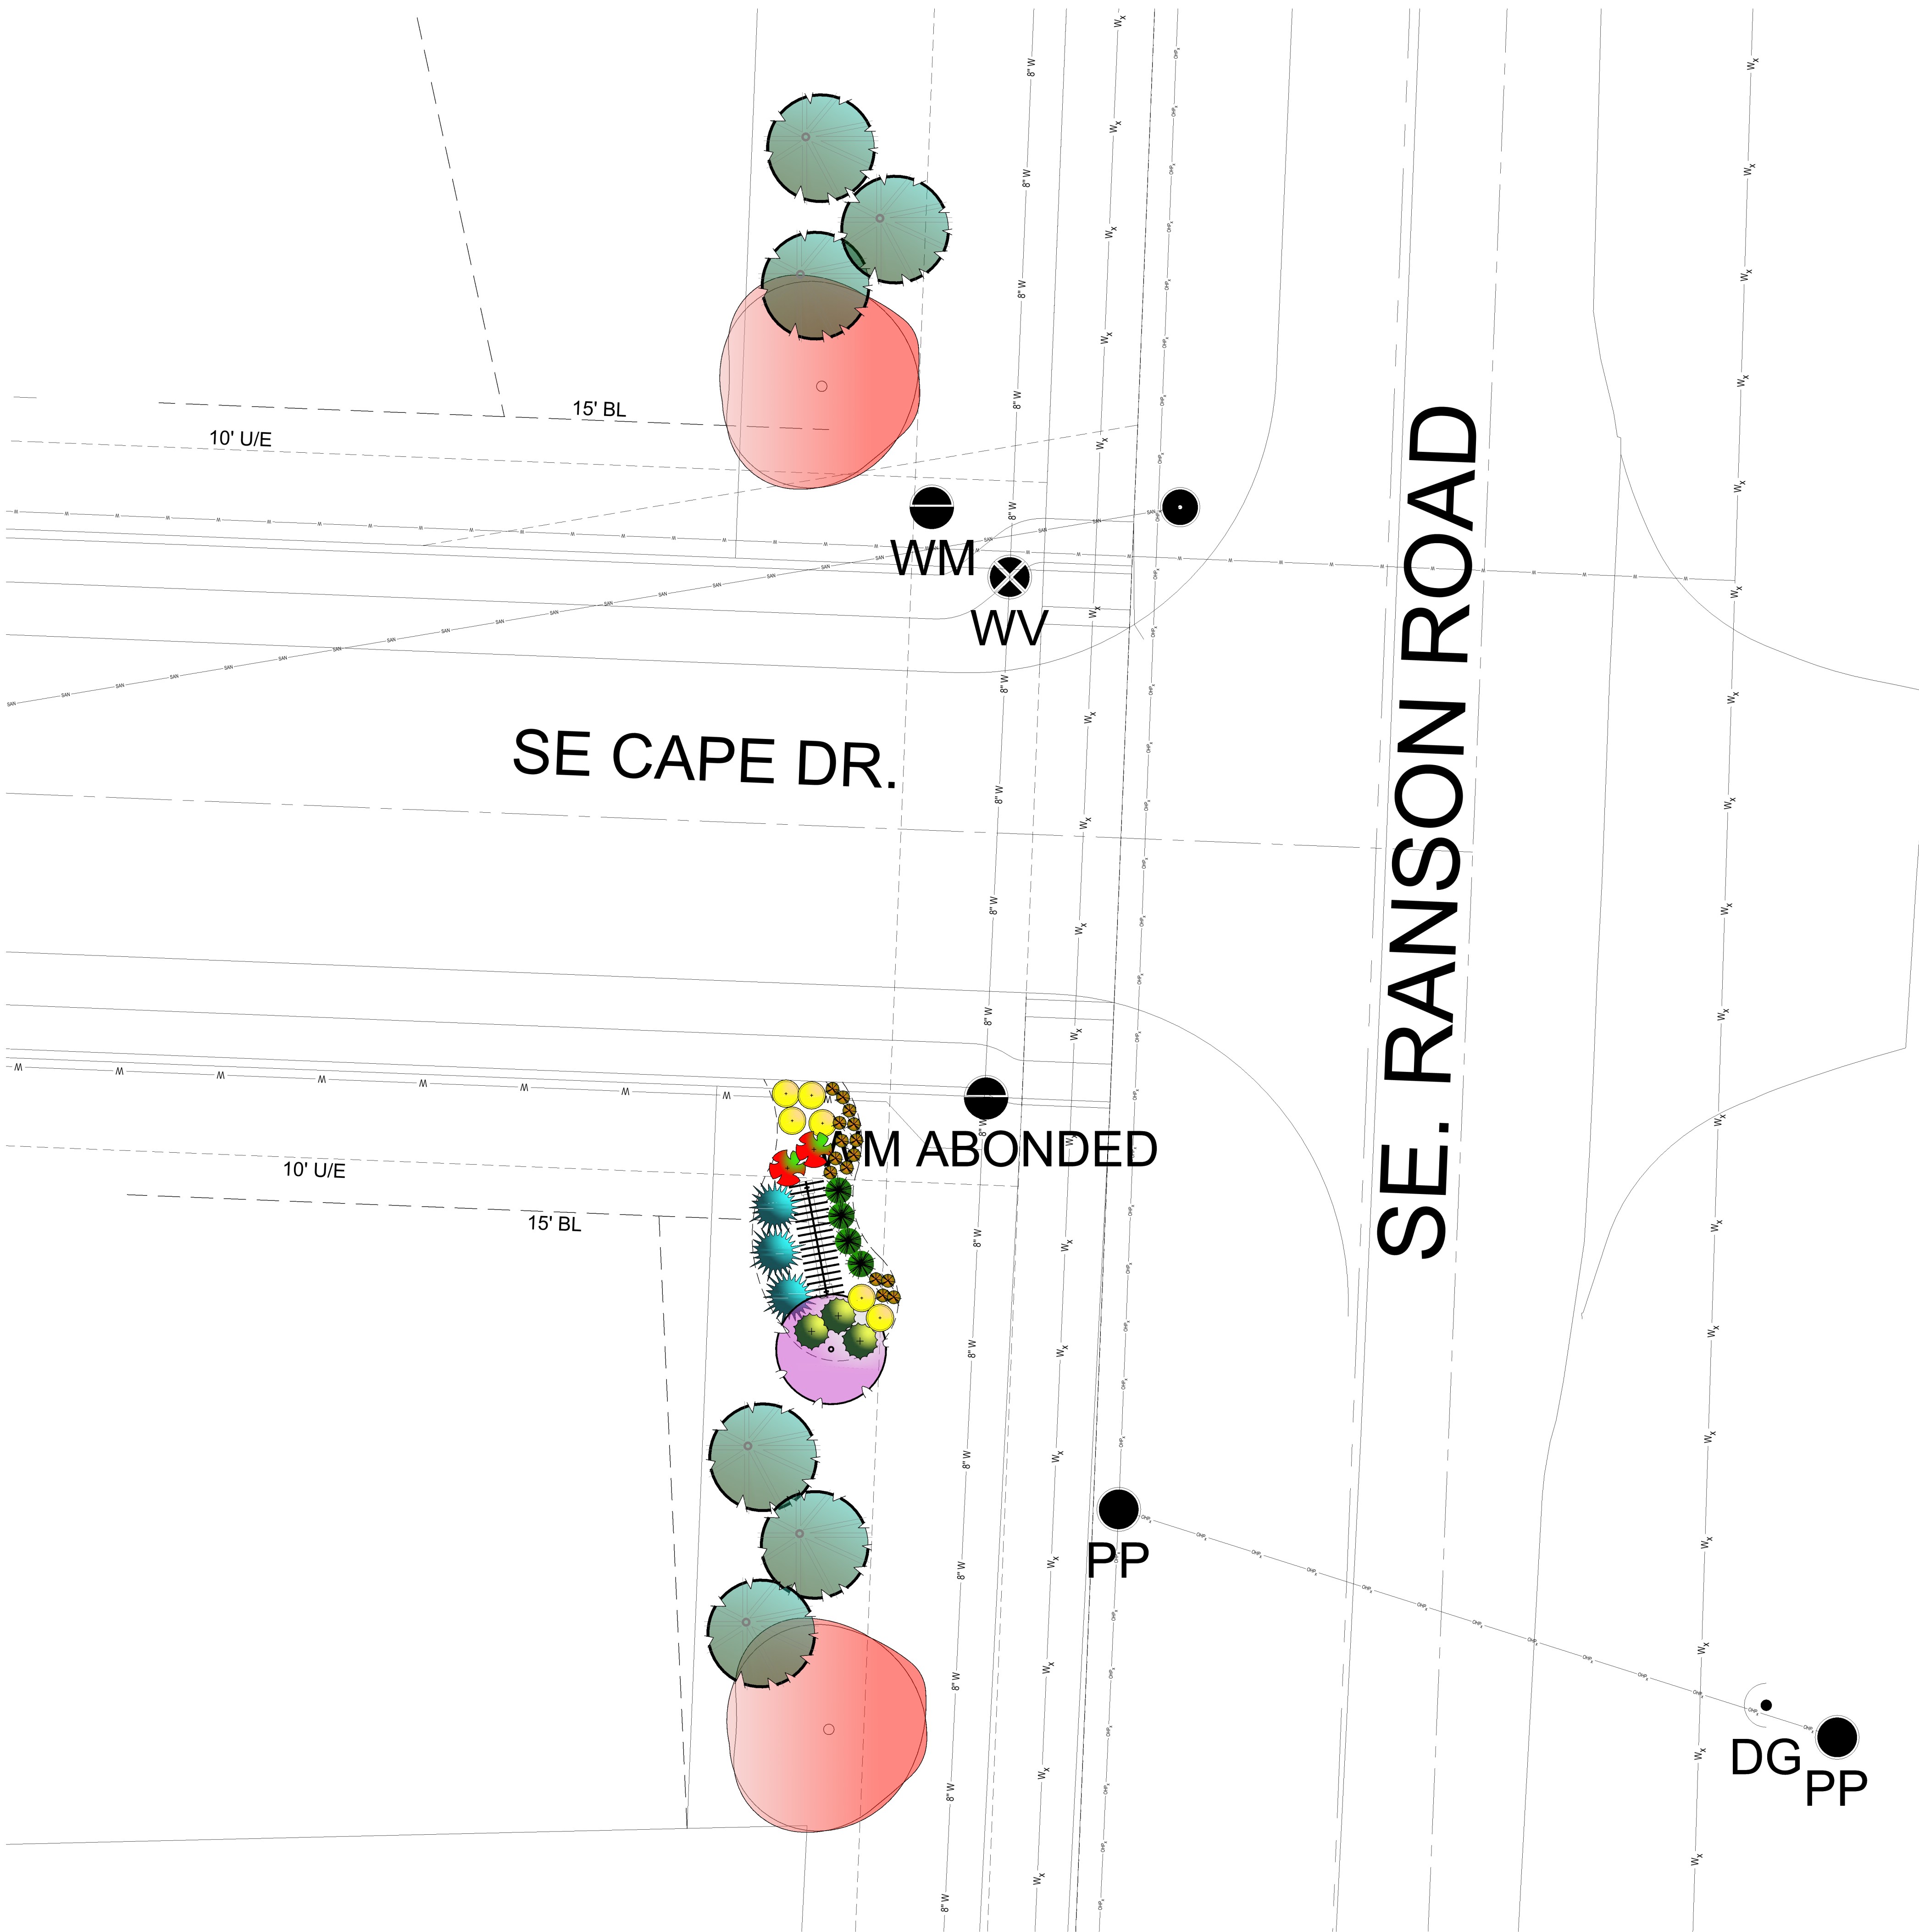


Landscape Schedule (This sheet only)							
Symbol	Qty.	Botanical Name	Common Name	Min.Root	Min.Size	Caliper	Remarks
OVERSTORY TREES							
	2	Acer x truncatum 'Warrenred'	Pacific Sunset Maple			2.5"	6' min. clear., ground to canopy
EVERGREEN TREES							
	6	Picea abies	Norway Spruce		6' ht.		symmetrical pyramidal form
ORNAMENTAL TREES							
	1	Cercis canadensis	Eastern Redbud			1.5"	
DECIDUOUS SHRUBS							
	6	Spiraea japonica	Double Play Candy Corn Spiraea	3 gal.			
	2	Hydrangea paniculata 'Quick Fire'	Little Quick Fire Hydrangea	3 gal.			Plant @ 4' O.C.
EVERGREEN SHRUBS							
	3	Juniperus chinensis 'Gold Coast'	Gold Coast Juniper	3 gal.			Plant @ 4' O.C.
	3	Juniperus chinensis 'Spartan'	Spartan Juniper		5' ht.		Symmetrical pyramidal form
GROUNDCOVERS AND GRASSES							
	4	Sedum spuriatum 'Dragon's Blood'	Dragon Blood Sedum	1 gal.			Plant @ 24" O.C.
PERENNIALS							
	15	Allium 'Millenium'	Onion - Ornamental	1 gal.			Plant @ 18" O.C.

MEIER
LANDSCAPE
ARCHITECTURE
15245 Metcalf Ave.
Overland Park, KS 66223
913.787.2817



CLIENT
Summit
A Clayton Company
71 SE 29th Terr. Suite B
Lee's SUMmit, MO 64082

PROJECT
Bailey Farms
1800 SE Ranson Rd,
Lee's Summit, MO 64082

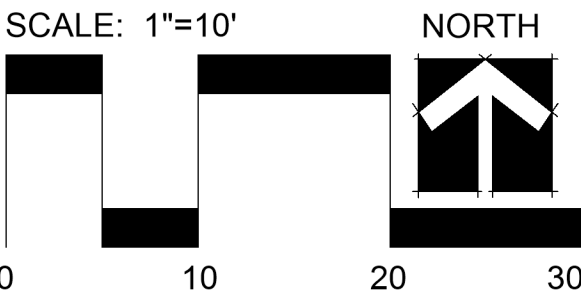

Date: 7.24.2025
Project #: 1278
Landscape Plan

L2



1

MONUMENT AREA LANDSCAPE PLAN - BAILEY FARMS PARKWAY AND SE BAILEY ROAD ENTRANCE

SCALE: 1"=10'-0"