


SANITARY SEWER A

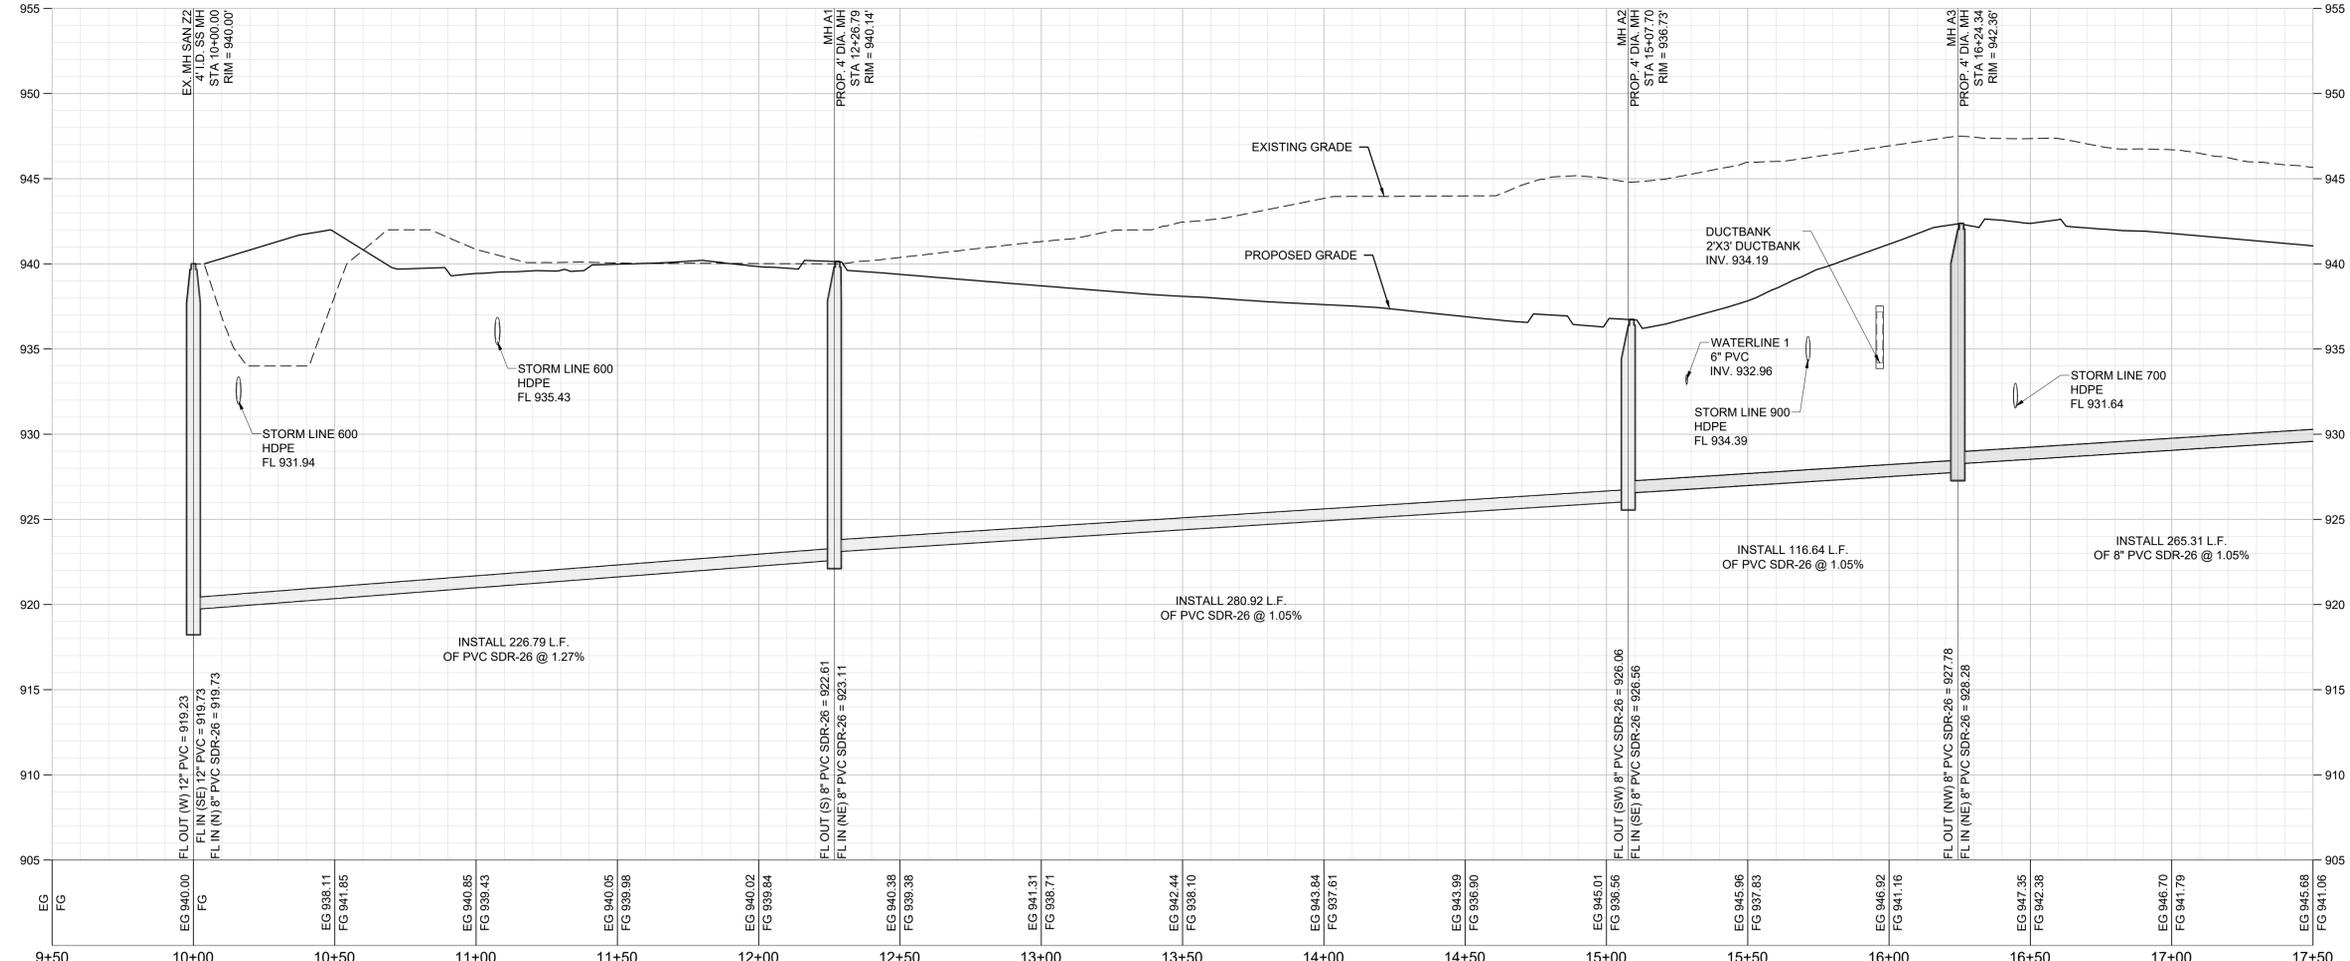

8455 College Boulevard  
Overland Park, KS 66210  
816.777.0400  
weareown.com

FORMERLY ANDERSON ENGINEERING

A licensed Kansas  
Engineering Corporation  
COA# E-137

**PRIVATE SANITARY SEWER AND WATER MAIN EXTENSION - THE VILLAGE AT DISCOVERY PARK**

ALURA APARTMENTS  
THE VILLAGE AT DISCOVERY PARK  
LEE'S SUMMIT, MISSOURI

REVISIONS		
NO.	DESCRIPTION	DATE

**DRAWING INFORMATION**

PROJECT NO: 24KC10030  
DRAWN BY: PJB  
CHECK BY: JWB  
ISSUED DATE: 2025-06-28  
FIELD BOOK:

**RELEASED FOR CONSTRUCTION**  
As Noted on Plan Review

Development Services Department  
Lee's Summit, Missouri  
09/18/2025

ISSUED BY: JEFFREY W BARTZ, PE  
LICENSE NO: MO #2012022594



**SHEET TITLE**

**SANITARY A  
PLAN & PROFILE**


**SHEET NUMBER**

**C300**  
5 OF 10



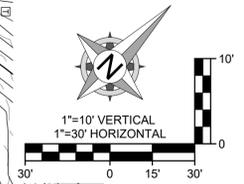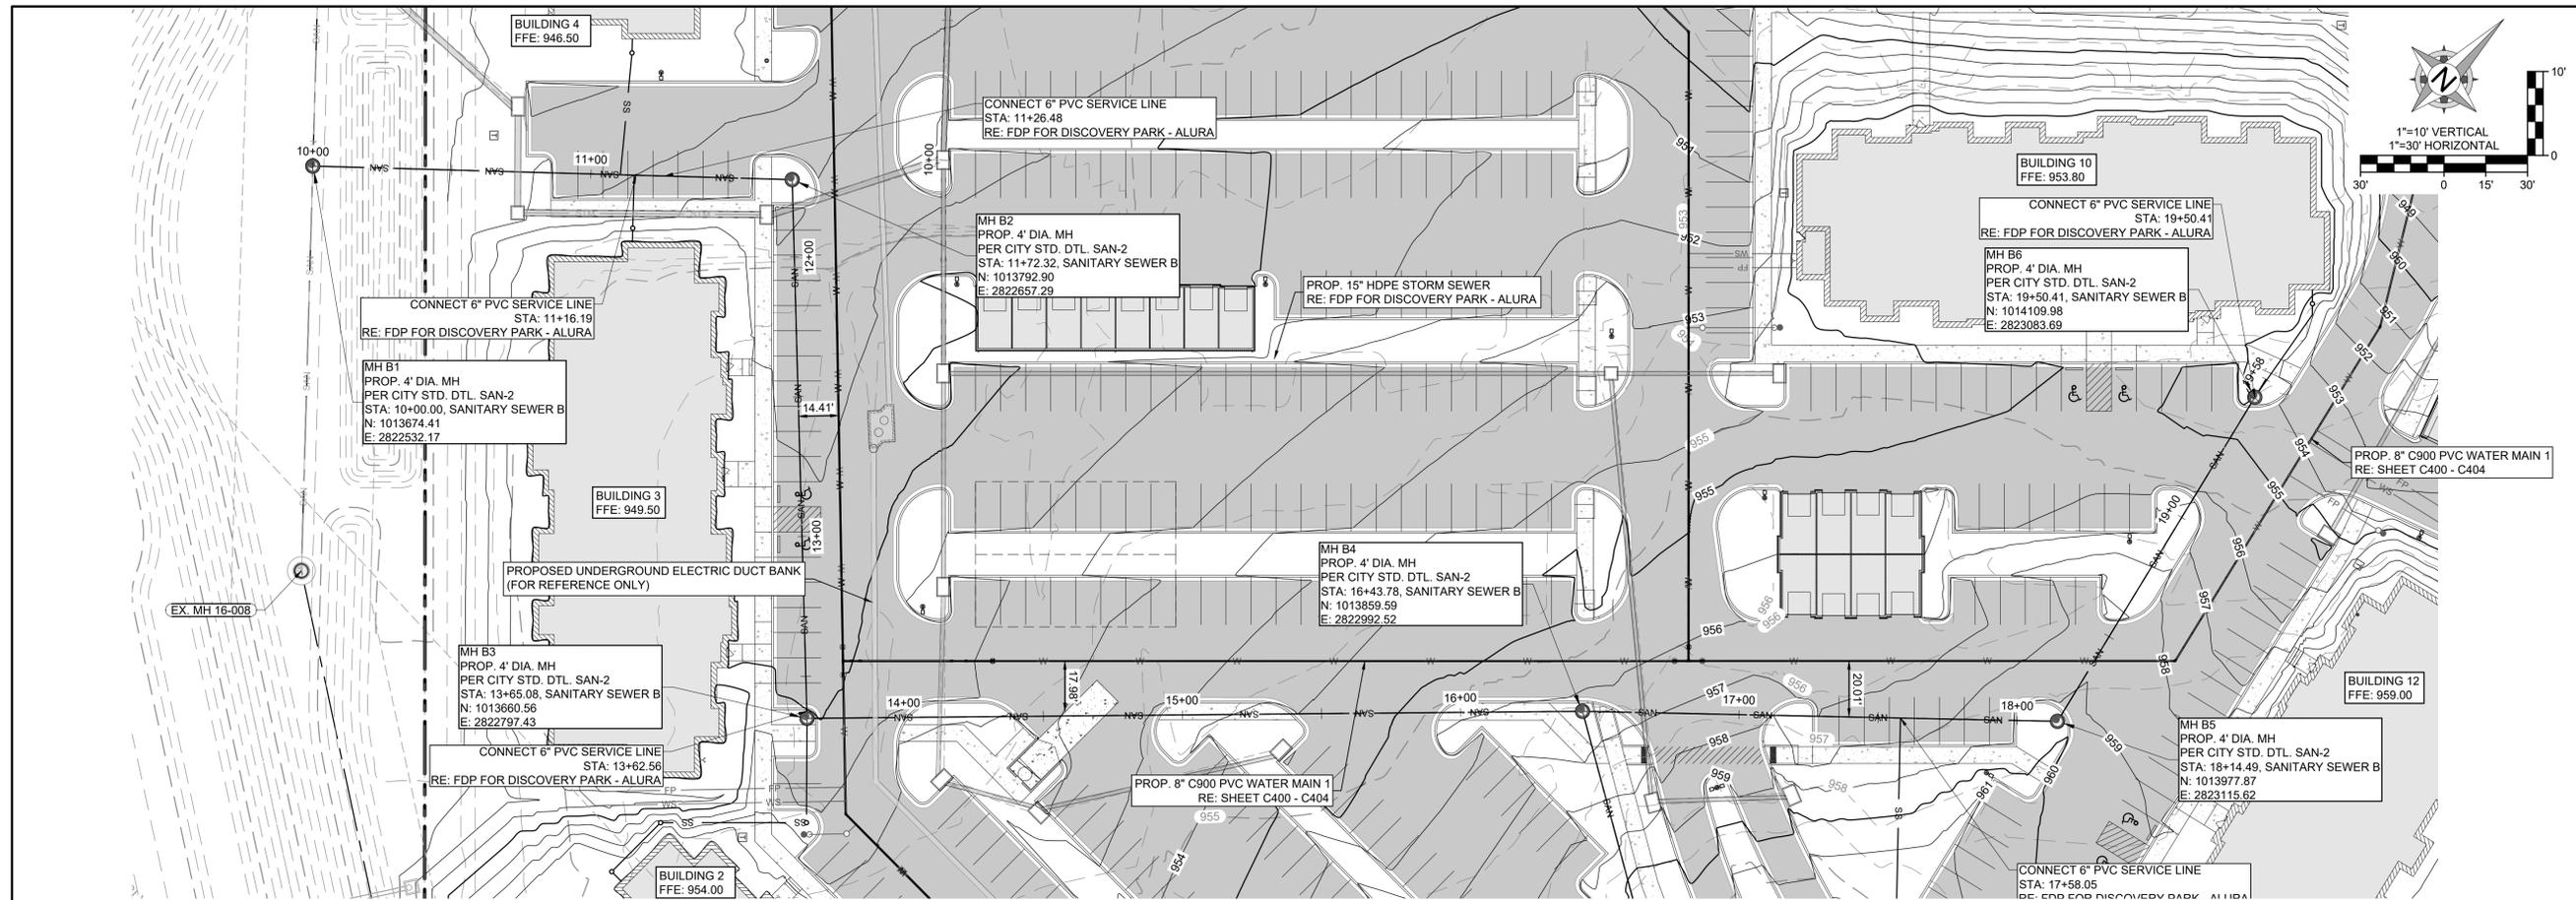

**SANITARY SEWER B**

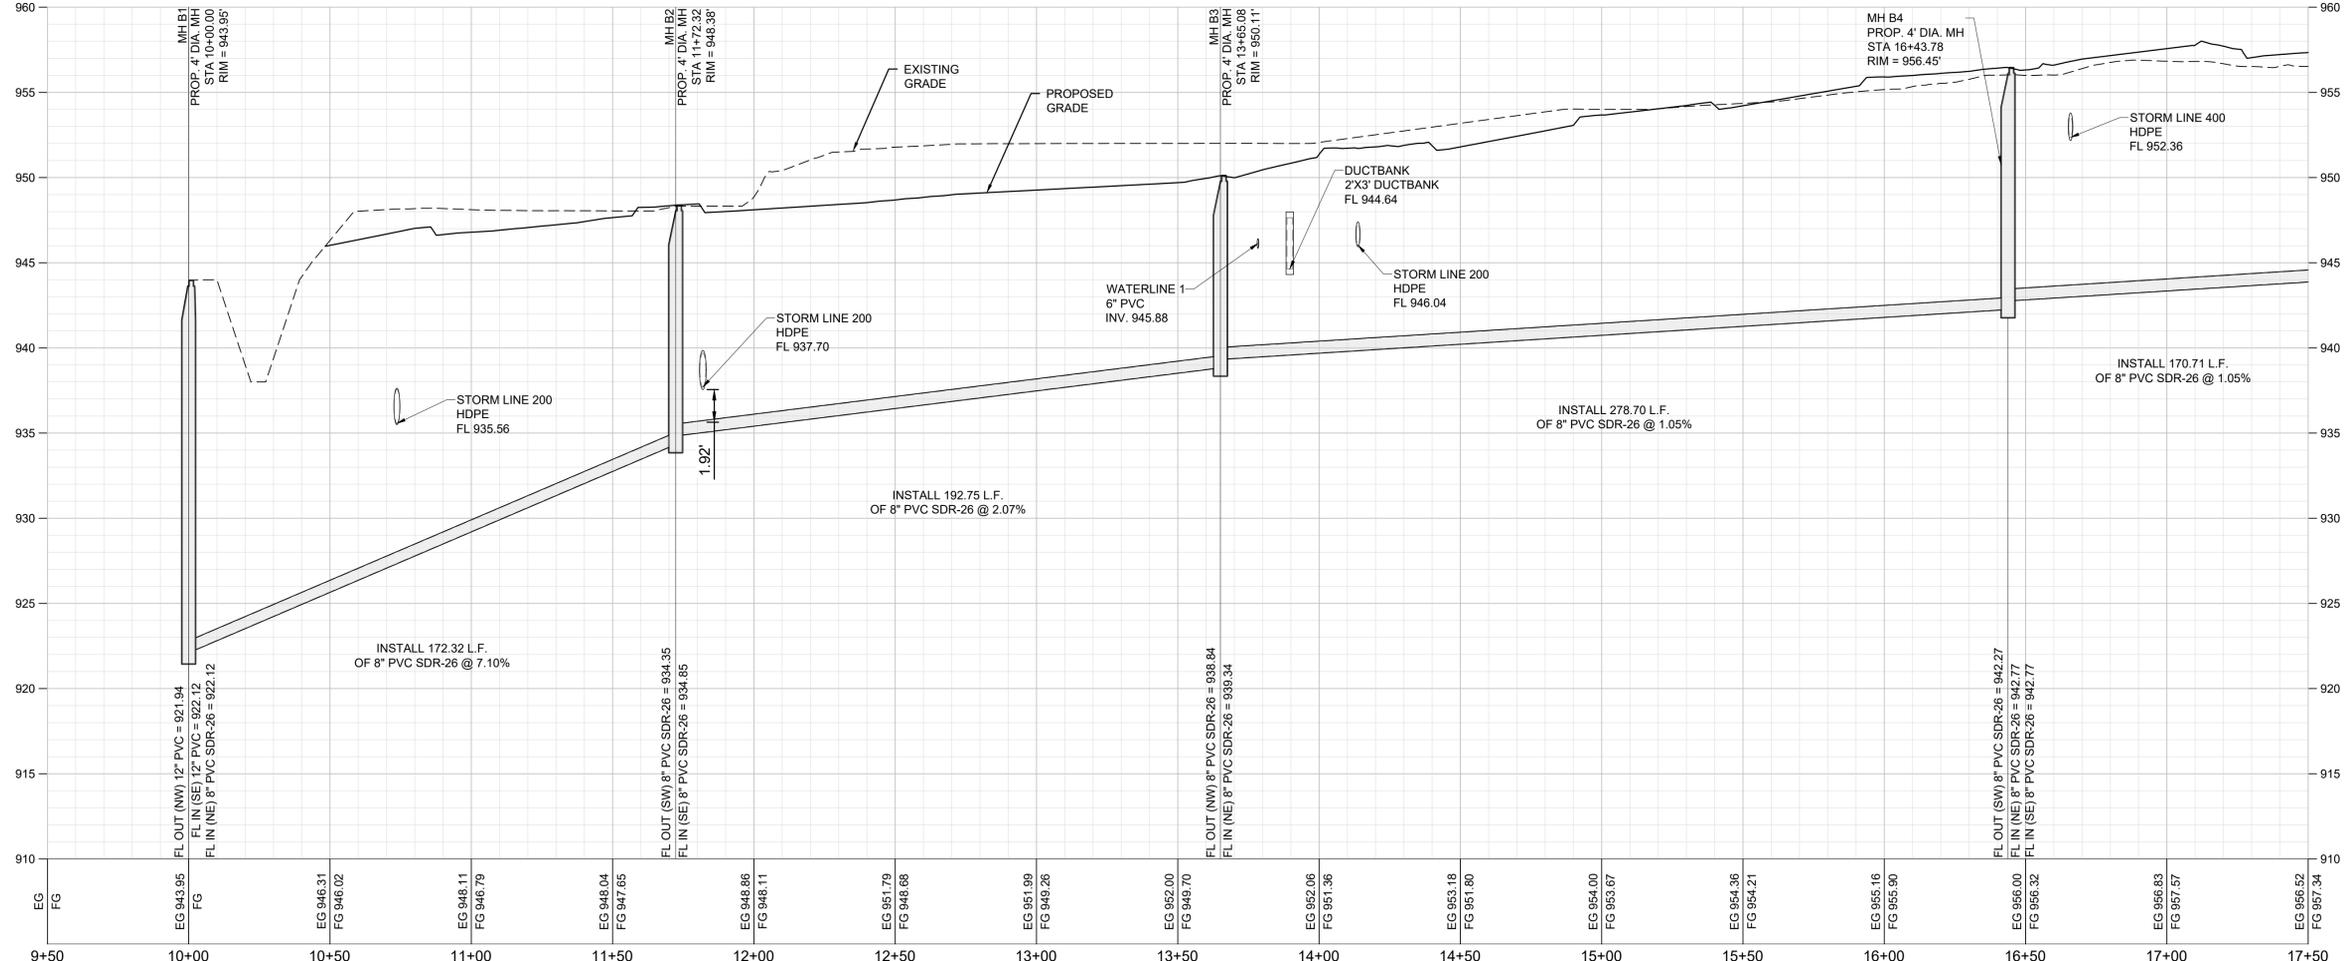

**OWN**  
Engineering beyond.

8455 College Boulevard  
Overland Park, KS 66210  
816.777.0400  
weareown.com

FORMERLY ANDERSON ENGINEERING

A licensed Kansas  
Engineering Corporation  
COA# E-137

**PRIVATE SANITARY  
SEWER AND WATER  
MAIN EXTENSION -  
THE VILLAGE AT  
DISCOVERY PARK**

ALURA APARTMENTS  
THE VILLAGE AT DISCOVERY PARK  
LEE'S SUMMIT, MISSOURI

REVISIONS		
NO.	DESCRIPTION	DATE

**DRAWING INFORMATION**

PROJECT NO: 24KC10030  
DRAWN BY: PJB  
CHECK BY: JWB  
ISSUED DATE: 2025-06-28  
FIELD BOOK:

**RELEASED FOR CONSTRUCTION**  
As Noted on Plan Review

Development Services Department  
Lee's Summit, Missouri  
09/18/2025

ISSUED BY: JEFFREY W BARTZ, PE  
LICENSE NO: MO #2012022594

**SHEET TITLE**

**SANITARY B  
PLAN & PROFILE**


**SHEET NUMBER**

**C302**  
7 OF 10



**RELEASED FOR CONSTRUCTION**  
As Noted on Plan Review

Development Services Department  
Lee's Summit, Missouri  
09/18/2025

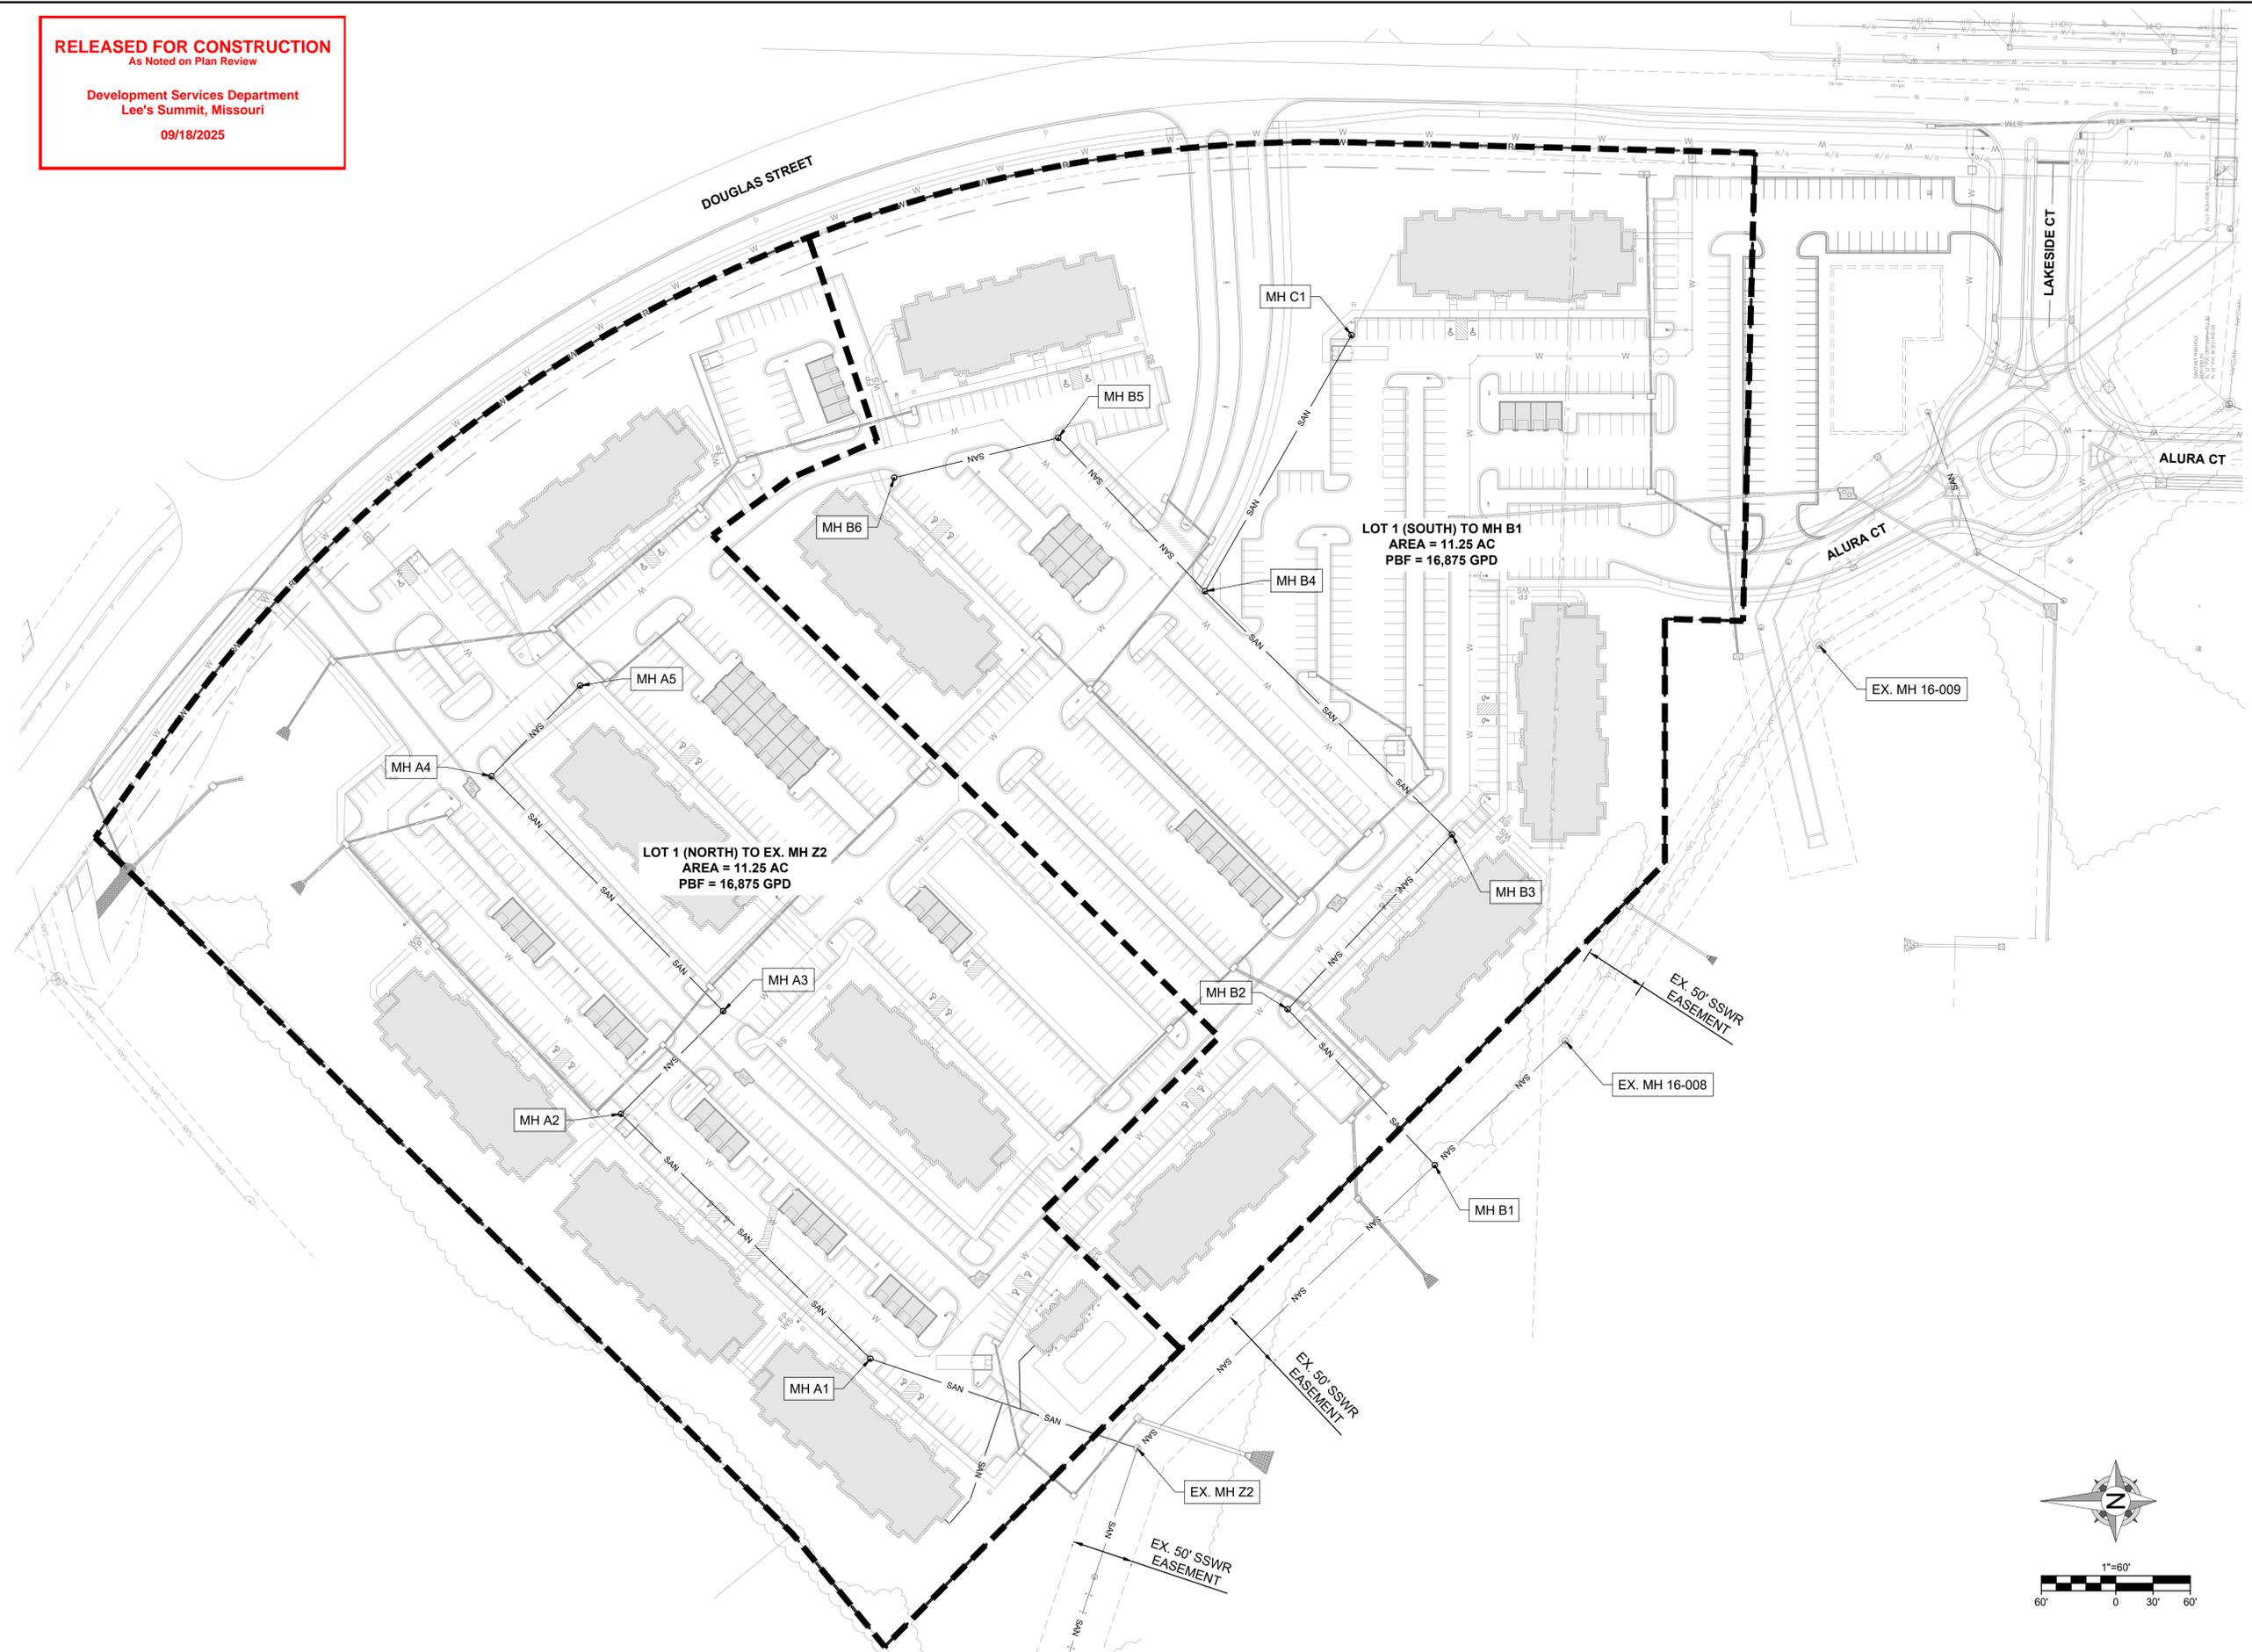

Engineering beyond.

8455 College Boulevard  
Overland Park, KS 66210  
816.777.0400  
weareown.com

FORMERLY ANDERSON ENGINEERING

A licensed Kansas  
Engineering Corporation  
COA# E-137

**PRIVATE SANITARY  
SEWER AND WATER  
MAIN EXTENSION -  
THE VILLAGE AT  
DISCOVERY PARK**

ALURA APARTMENTS  
THE VILLAGE AT DISCOVERY PARK  
LEE'S SUMMIT, MISSOURI

REVISIONS		
NO.	DESCRIPTION	DATE

**DRAWING INFORMATION**  
PROJECT NO: 24KC10030  
DRAWN BY: PJB  
CHECK BY: JWb  
ISSUED DATE: 2025-06-28  
FIELD BOOK:  
  
ISSUED BY: JEFFREY W BARTZ, PE  
LICENSE NO: MO #2012022594

**SHEET TITLE**  
**DRAINAGE MAP**

**SHEET NUMBER**  
**C305**  
10 OF 10















