


MINOR PLAT SEQUOIA RESIDENTIAL LOTS 7-10 AND TRACT A1

A REPLAT OF SEQUOIA RESIDENTIAL, LOTS 1-6 AND TRACT A
A SUBDIVISION IN
LEE'S SUMMIT, JACKSON COUNTY, MISSOURI

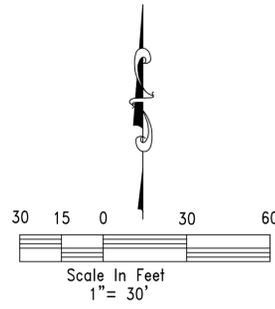

- LEGEND**
- M - MEASURED
 - P - PLATTED
 - R - RADIUS
 - CH - CHORD LENGTH
 - U/E - UTILITY EASEMENT
 - L/E - LANDSCAPE EASEMENT
 - D/E - DRAINAGE EASEMENT
 - W/E - WATER EASEMENT
 - SS/E - SEWER EASEMENT
 - S/B - BUILDING LINE
 - CL - CENTERLINE
 - R/W - RIGHT OF WAY
 - ITB - INITIAL TANGENT BEARING
 - (200) - ADDRESS

- MONUMENT LEGEND**
- SET 1/2" REBAR AND CAP
 - @ ALL REAR LOT CORNERS
 - RLS-2134, MO.
 - RLS-1069, KS.

CURB NOTCHES ARE ON AN EXTENSION OF THE SIDE LOT LINES.

MONUMENTATION WILL BE COMPLETED WITHIN 6 MONTHS AFTER COMPLETION OF ALL STREETS AND UTILITIES.

MISSOURI STATE PLANE COORDINATES IN FEET

| NORTHING | EASTING |
|----------|------------|
| 1 | 1003343.89 |
| 2 | 1003273.95 |
| 3 | 1003267.85 |
| 4 | 1002950.56 |
| 5 | 1002956.66 |
| 6 | 1002876.72 |
| 7 | 1002881.60 |
| 8 | 1003358.60 |


1 METER = 3.28083333'
KC METRO CONTROL STATION JA-43 WAS USED TO CREATE THE COORDINATES AS SHOWN # AND IS BASED ON "MISSOURI COORDINATE SYSTEM OF 1983, WEST ZONE" USING A COMBINED GRID FACTOR OF 0.9999881.

| Lot | Square Footage | Sq. Ft. | Acres |
|----------|----------------|---------|-------|
| 7 | 1,765 | 0.04 | |
| 8 | 1,746 | 0.04 | |
| 9 | 1,903 | 0.04 | |
| 10 | 1,779 | 0.04 | |
| TRACT A1 | 125,253 | 2.88 | |

| LINE | LENGTH | BEARING |
|------|--------|-------------|
| L1 | 4.10' | S56°13'28"E |
| L2 | 35.42' | S33°46'32"W |
| L3 | 24.10' | N56°13'28"W |
| L4 | 24.10' | N56°13'28"W |
| L5 | 35.42' | N33°46'32"E |
| L6 | 4.10' | S56°13'28"E |
| L7 | 4.10' | S53°01'50"E |
| L8 | 35.42' | S36°58'10"W |
| L9 | 24.10' | N53°01'50"W |
| L10 | 24.10' | N53°01'50"W |
| L11 | 35.42' | N36°58'10"E |
| L12 | 4.10' | S53°01'50"E |



LOCATION MAP
SCALE=1"=2000'
SECTION 6
TOWNSHIP 47 RANGE 31

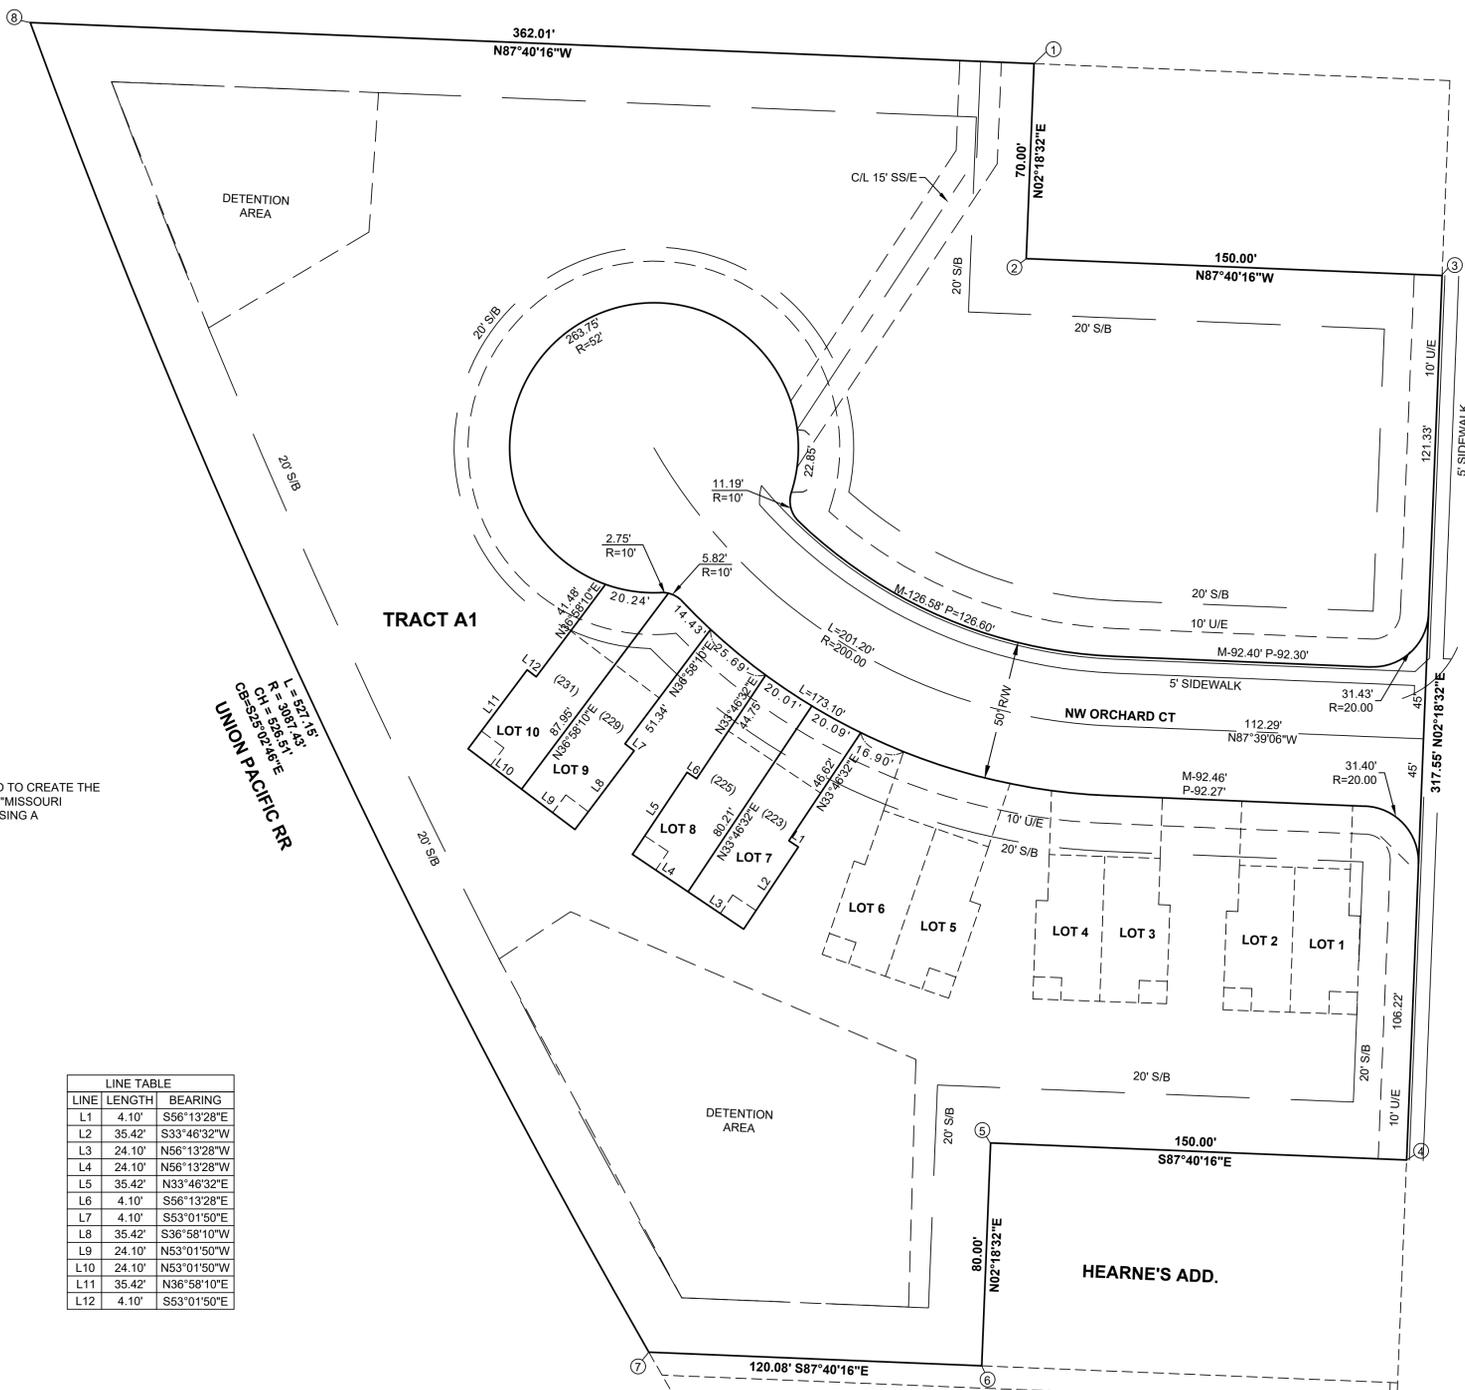

NOTES:
1. THE SUBJECT PROPERTY CONTAINS 3.04 ACRES MORE OR LESS.
2. THERE ARE NO OIL AND GAS WELLS ON SUBJECT PROPERTY, ACCORDING TO MISSOURI DEPARTMENT OF NATURAL RESOURCES GIS MAPPING.

FLOOD STATEMENT:
THE SUBJECT PROPERTY LIES IN AN AREA LABELED ZONE "X" (AREAS DETERMINED TO BE OUTSIDE OF THE 500-YEAR FLOOD PLAIN) AS DETERMINED BY THE FEMA FLOOD INSURANCE RATE MAP NUMBER 29095C0417G, DATED JANUARY 20, 2017.

BASIS OF BEARINGS:
BEARINGS SHOWN ARE GRID BEARINGS BASED ON MISSOURI STATE PLANE COORDINATE SYSTEM OF 1983, WEST ZONE.

COMMON AREA:
TRACT A1 AND ALL COMMON PROPERTY AND COMMON PROPERTY MAINTENANCE PLANS SHALL BE MAINTAINED IN ACCORDANCE WITH ARTICLE 5, DIVISION V OF THE CITY OF LEE'S SUMMIT UNIFIED DEVELOPMENT ORDINANCE. THE HOMEOWNERS ASSOCIATION SHALL HAVE OWNERSHIP AND RESPONSIBILITY OF COMMON PROPERTY AND COMMON PROPERTY MAINTENANCE PLAN REVISIONS.

DRAINAGE NOTE:
ALL STORM WATER CONVEYANCE, RETENTION, OR DETENTION FACILITIES TO BE LOCATED ON COMMON PROPERTY SHALL BE OWNED AND MAINTAINED BY THE SEQUOIA RESIDENTIAL HOMES ASSOCIATION, IN ACCORDANCE WITH THE STANDARDS SET FORTH IN THE COVENANTS, CONDITIONS, AND RESTRICTIONS. THESE STORMWATER DETENTION FACILITIES SHALL BE INSPECTED BY THE SEQUOIA RESIDENTIAL HOMES ASSOCIATION ON THE FREQUENCY SPECIFIED IN THE CURRENT CITY OF LEE'S SUMMIT DESIGN AND CONSTRUCTION MANUAL, TO ASSURE THAT ALL INLET AND OUTLET STRUCTURES ARE FULLY-FUNCTIONAL, THE DETENTION BASIN HAS FULL STORAGE CAPACITY AND ALL LANDSCAPING, VEGETATION AND STRUCTURAL IMPROVEMENTS ARE BEING MAINTAINED IN ACCORDANCE WITH THE CURRENT CITY OF LEE'S SUMMIT PROPERTY MAINTENANCE CODE.

PLAT DEDICATION:
THE UNDERSIGNED PROPRIETORS OF THE ABOVE DESCRIBED TRACT OF LAND HAS CAUSED THE SAME TO BE SUBDIVIDED IN THE MANNER SHOWN ON THE ACCOMPANYING PLAT, WHICH SUBDIVISION SHALL BE HEREAFTER KNOWN AS "SEQUOIA RESIDENTIAL, LOTS 7-10 AND TRACT A1".

BUILDING LINES:
BUILDING LINES OR SETBACK LINES WILL BE ESTABLISHED BY THE DEVELOPMENT PLAN AND NO BUILDING OR PORTION THEREOF SHALL BE BUILT BETWEEN THIS LINE AND THE LOT LINE NEAREST THERETO

EASEMENT DEDICATION:
AN EASEMENT IS HEREBY GRANTED TO CITY OF LEE'S SUMMIT, MISSOURI, TO LOCATE, CONSTRUCT AND MAINTAIN OR TO AUTHORIZE THE LOCATION, CONSTRUCTION AND MAINTENANCE OF POLES, WIRES, ANCHORS, CONDUITS, AND/OR STRUCTURES FOR WATER, GAS, SANITARY SEWER, STORM SEWER, SURFACE DRAINAGE CHANNEL, ELECTRICITY, TELEPHONE, CABLE TELEVISION, OR ANY OTHER NECESSARY PUBLIC UTILITY OR SERVICES, ANY OR ALL OF THEM, UPON, OVER, OR UNDER THOSE AREAS OUTLINED OR DESIGNATED UPON THIS PLAT AS "UTILITY EASEMENT" (U/E) OR WITHIN ANY STREET OR THOROUGHFARE DEDICATED TO PUBLIC USE ON THIS PLAT. THE GRANTOR, ON BEHALF OF HIMSELF, HIS HEIRS, HIS ASSIGNS AND SUCCESSORS IN INTEREST, HEREBY WAIVES, TO THE FULLEST EXTENT ALLOWED BY LAW INCLUDING, WITHOUT LIMITATION, SECTION 527.188 RSMO. (2006) ANY RIGHT TO REQUEST RESTORATION OF RIGHTS PREVIOUSLY TRANSFERRED AND VACATION OF THE EASEMENTS HEREIN GRANTED.

AN EASEMENT IS HEREBY GRANTED TO CITY OF LEE'S SUMMIT, MISSOURI TO LOCATE, CONSTRUCT AND MAINTAIN OR TO AUTHORIZE THE LOCATION, CONSTRUCTION OR MAINTENANCE AND USE OF SANITARY SEWER LINES, SANITARY SEWER STRUCTURES, AND SIMILAR FACILITIES, UPON, OVER AND UNDER THESE AREAS OUTLINED AND DESIGNATED ON THIS PLAT AS "SANITARY SEWER EASEMENT" (SS/E) OR WITHIN ANY STREET OR THOROUGHFARE DEDICATED TO PUBLIC USE ON THIS PLAT. IS HEREBY GRANTED TO THE CITY OF LEE'S SUMMIT, MISSOURI, THE GRANTOR, ON BEHALF OF HIMSELF, HIS HEIRS, HIS ASSIGNS AND SUCCESSORS IN INTEREST, HEREBY WAIVES, TO THE FULLEST EXTENT ALLOWED BY LAW, INCLUDING, WITHOUT LIMITATION, SECTION 527.188 RSMO. (2006), ANY RIGHT TO REQUEST RESTORATION OF RIGHTS PREVIOUSLY TRANSFERRED AND VACATION OF THE EASEMENT HEREIN GRANTED.

LEGAL DESCRIPTION:
ALL OF TRACT A, SEQUOIA RESIDENTIAL, LOTS 1-6 AND TRACT A, A SUBDIVISION IN LEE'S SUMMIT, JACKSON COUNTY, MISSOURI.

ACKNOWLEDGEMENT:
IN WITNESS WHEREOF, SITE360, LLC, A MISSOURI LIMITED LIABILITY COMPANY HAS CAUSED THESE PRESENTS TO BE SIGNED BY ITS MEMBER THIS ___ DAY OF _____, 20__.

MEMBER - SEAN SIEBERT
STATE OF MISSOURI)
COUNTY OF JACKSON) JSS

ON THIS ___ DAY OF _____, 20__ BEFORE ME APPEARED SEAN SIEBERT, MEMBER OF SITE360, LLC, A MISSOURI LIMITED LIABILITY COMPANY TO ME KNOWN TO BE THE PERSON DESCRIBED IN AND WHO EXECUTED THE FOREGOING INSTRUMENT, AND ACKNOWLEDGED THAT HE EXECUTED THE SAME AS HIS FREE ACT AND DEED.

IN TESTIMONY WHEREOF, I HAVE HEREUNTO SET MY HAND AND AFFIXED MY OFFICIAL SEAL AT MY OFFICE IN _____, THE DAY AND YEAR LAST ABOVE WRITTEN.

SEAL _____ NOTARY PUBLIC IN AND FOR SAID COUNTY AND STATE
MY TERM EXPIRES _____

CITY ACKNOWLEDGEMENT:
THIS IS TO CERTIFY THAT THE WITHIN PLAT OF "SEQUOIA RESIDENTIAL, LOTS 7-10 AND TRACT A1" WAS SUBMITTED TO AND DULY APPROVED BY THE CITY OF LEE'S SUMMIT, MISSOURI, PURSUANT TO CHAPTER 33 OF THE CITY OF LEE'S SUMMIT CODE OF ORDINANCES, THE UNIFIED DEVELOPMENT ORDINANCE.

TRACY L. ALBERS, DIRECTOR OF DEVELOPMENT SERVICES _____ DATE _____
TRISHA FOWLER ARCURI, CITY CLERK _____ DATE _____
GEORGE M BINGER III, PE, CITY ENGINEER _____ DATE _____

JACKSON COUNTY ASSESSOR APPROVAL:
BY: _____
JACKSON COUNTY ASSESSMENT DEPARTMENT
DATE: _____

I HEREBY DECLARE THAT AN ACTUAL PROPERTY BOUNDARY RE-SURVEY WAS MADE BY ME OR UNDER MY DIRECT SUPERVISION AND THAT SURVEY MEETS OR EXCEEDS THE CURRENT MINIMUM STANDARDS FOR PROPERTY BOUNDARY SURVEYS TO THE BEST OF MY PROFESSIONAL KNOWLEDGE, INFORMATION AND BELIEF.
SURVEYOR: ROGER A. BACKUES - RLS NO. 2134

DATE: OCT. 15, 2025
DEVELOPER
SITE360 LLC
1813 SW FOUNTAIN DR
LEE'S SUMMIT, MO 64081

**SEQUOIA RESIDENTIAL - LOTS 7-10 AND TRACT A1
A REPLAT OF SEQUOIA RESIDENTIAL - LOTS 1-6 AND TRACT A, A SUBDIVISION IN LEE'S SUMMIT, JACKSON COUNTY, MISSOURI**

BOUNDARY & CONSTRUCTION SURVEYING, INC.
821 NE COLUMBUS STREET SUITE 100, LEE'S SUMMIT, MO. 64063 PH.# 816/554-9798, FAX # 816/554-0337

PROJECT NO. 23-183 SHEET 1 OF 1
SEQUOIA RIDGE, LEE'S SUMMIT, MISSOURI