

Vicinity Map

Missouri State Plane Coordinate System  
1983, Missouri West Zone  
Reference Monument: JA-74  
Combined Scale Factor: 0.9998961

POINT	NORTHING	EASTING
1	305218.346	860467.148
2	305188.728	860483.501
3	305163.590	860437.923
4	305193.226	860421.603
JA-74	298235.597	856321.461


Coordinates Shown in Meters

# Minor Plat

## 100 NE Douglas Street

### Replat of Myrtle Park, South 11 feet of Lot 7 & all of Lots 8 & 11, Block 3


Section 6, Township 47, Range 31  
Lee's Summit, Jackson County, Missouri

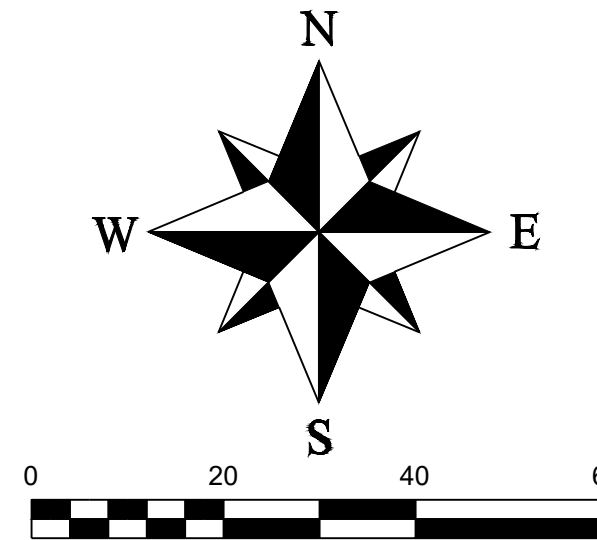

#### LEGEND

These standard symbols will be found in the drawing.

- ⊙ Found Survey Monument (As Noted)
- Set 1/2" Bar and Cap (2005008319-D)
- ⊕ State Plane Coordinate Identification
- U/E Utility Easement
- S/E Sanitary Sewer Easement
- B/L Building Line
- (###) Address

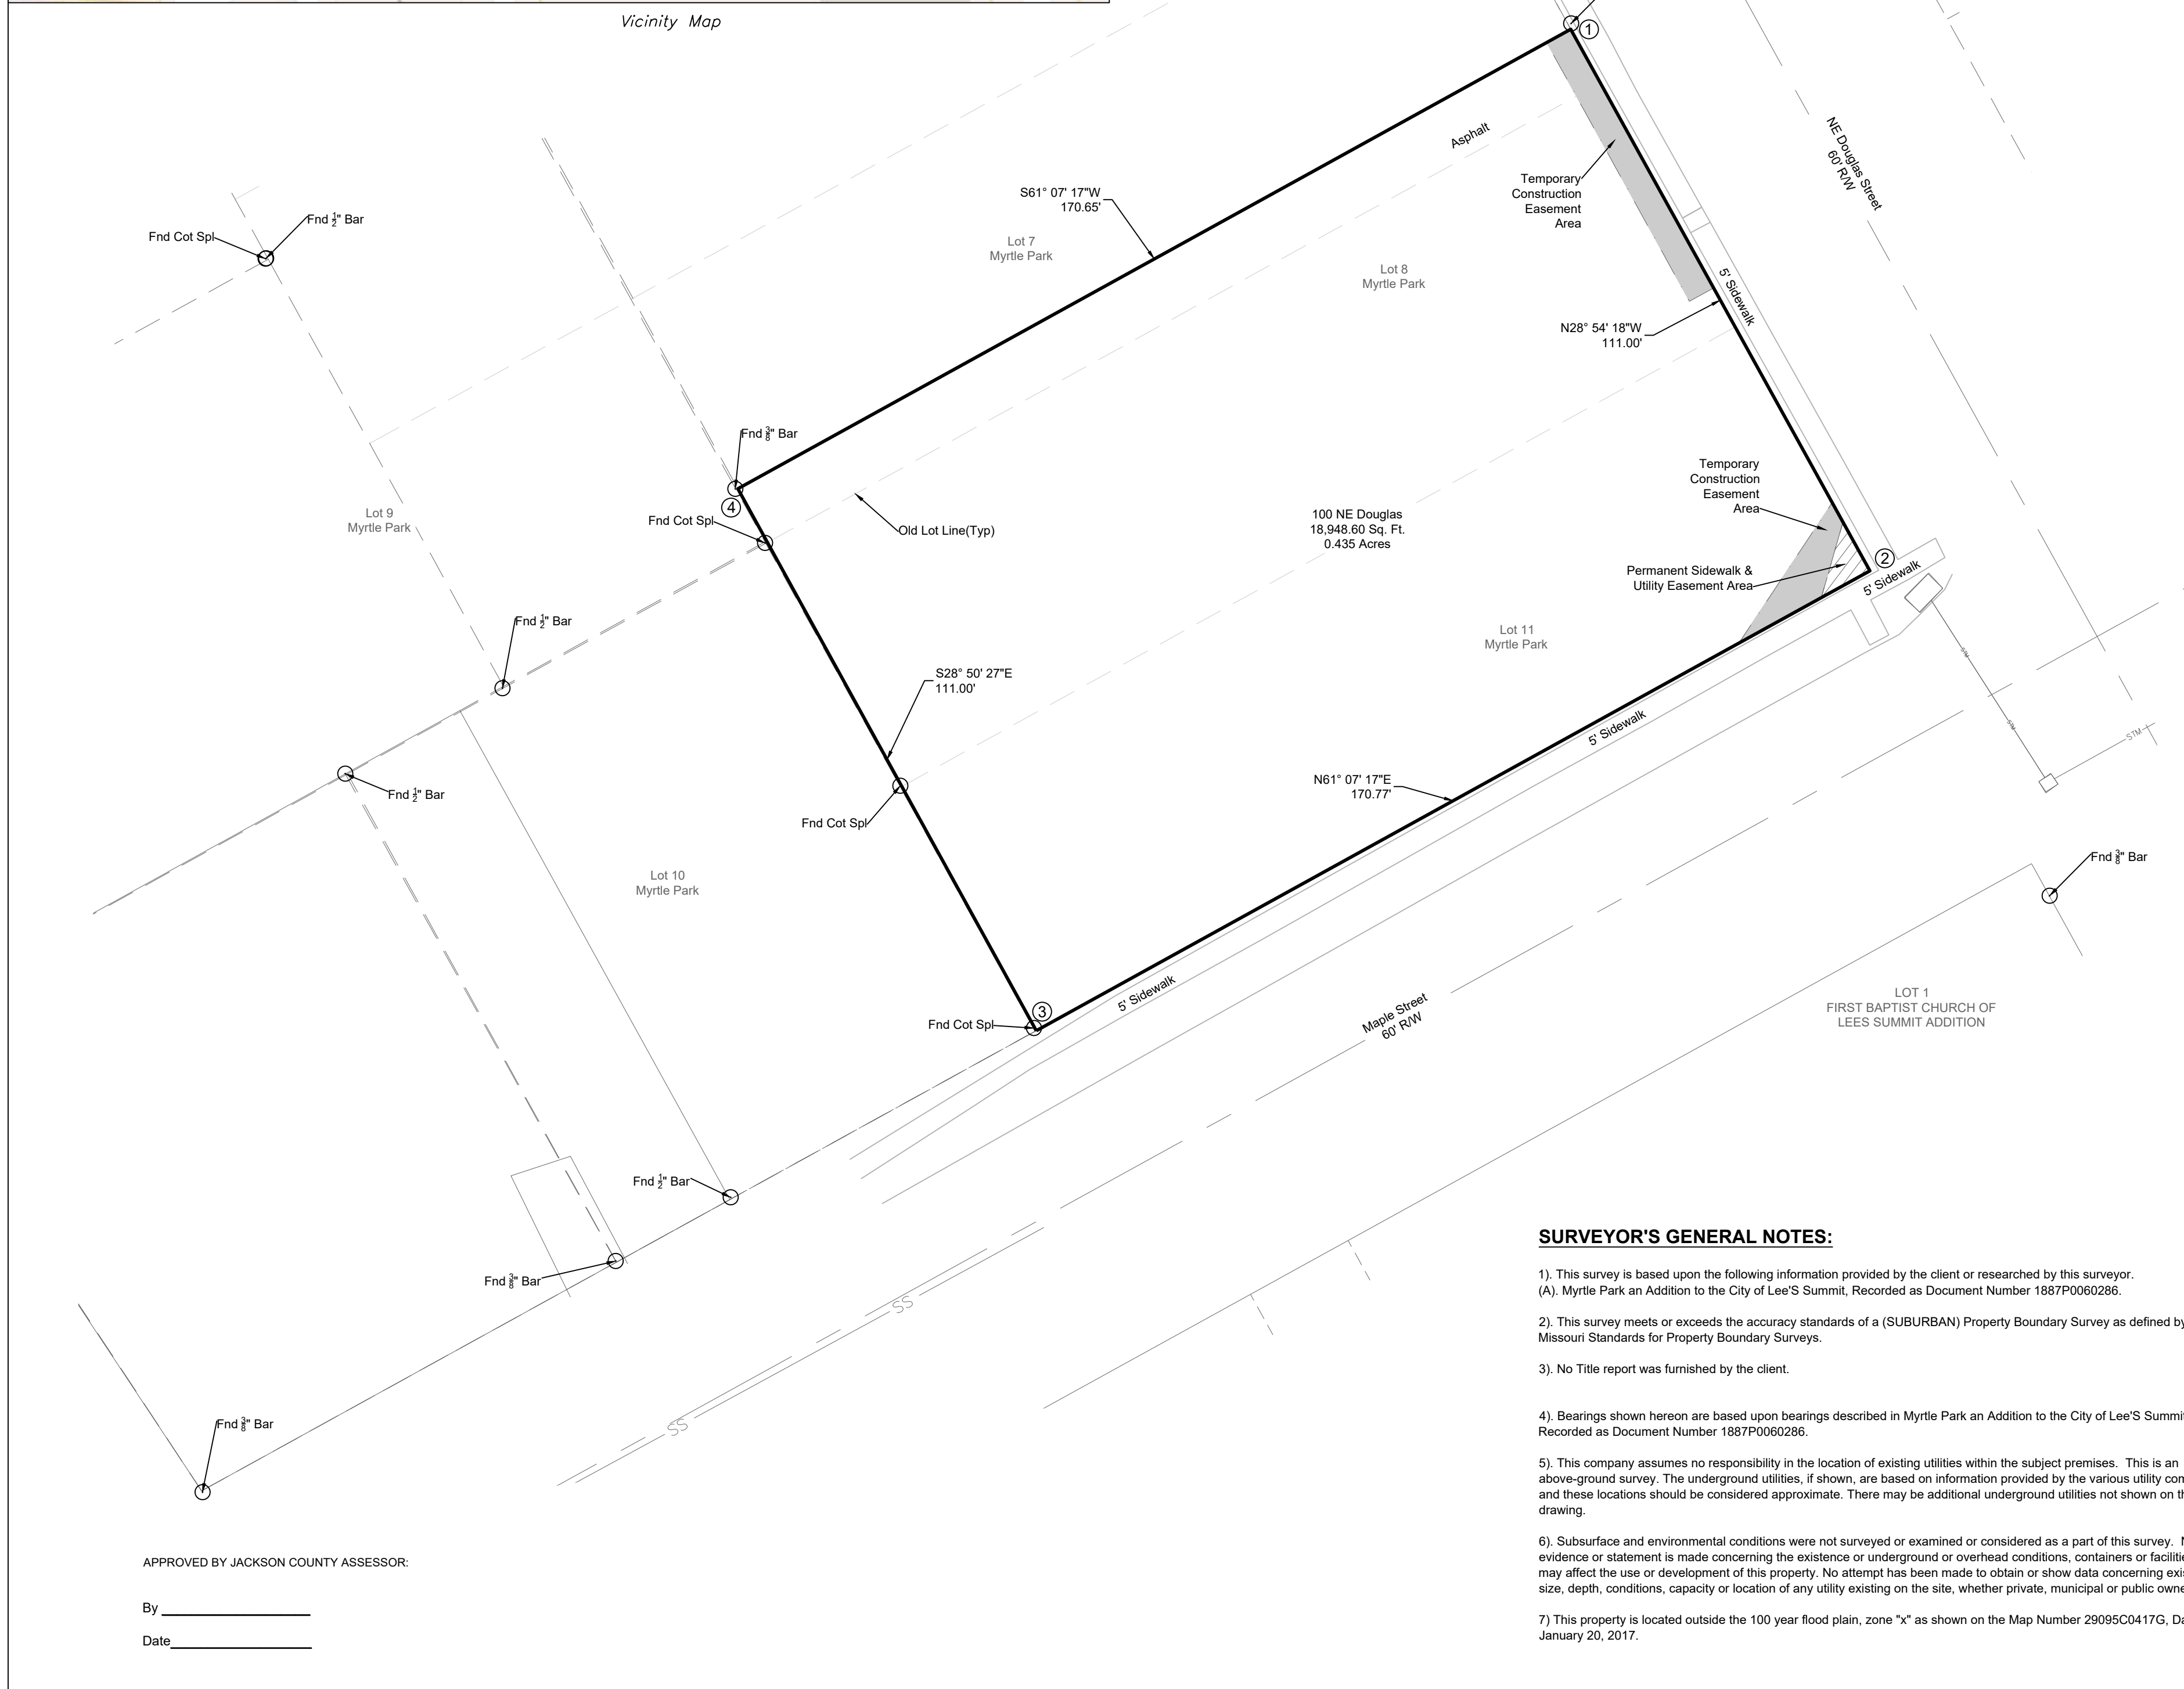

#### PROPERTY DESCRIPTION

MYRTLE PARK--S 11' OF LOT 7 AND ALL OF LOTS 8 AND 11 BLK 3

#### DEDICATION:

THE UNDERSIGNED PROPRIETOR OF THE ABOVE DESCRIBED TRACT OF LAND HAS CAUSED THE SAME TO BE SUBDIVIDED IN THE MANNER SHOWN ON THE ACCOMPANYING PLAT, WHICH PLAT AND SUBDIVISION SHALL HEREAFTER BE KNOWN AS

#### "100 NE DOUGLAS STREET"

#### EASEMENTS:

AN EASEMENT OR LICENSE IS HEREBY GRANTED TO THE CITY OF LEE'S SUMMIT, MISSOURI, TO LOCATE, CONSTRUCT AND MAINTAIN, OR TO AUTHORIZE THE LOCATION, CONSTRUCTION AND MAINTENANCE OF POLES, WIRES, ANCHORS, CONDUITS, AND/OR STRUCTURES FOR WATER, GAS, SANITARY SEWER, STORM SEWER, SURFACE DRAINAGE CHANNEL, ELECTRICITY, TELEPHONE, CABLE TV, OR ANY OTHER NECESSARY PUBLIC UTILITY OR SERVICES, ANY OR ALL OF THEM, UPON, OVER, OR UNDER THOSE AREAS OUTLINED AND DESIGNATED UPON THIS PLAT AS "UTILITY EASEMENTS" (U/E) OR WITHIN ANY STREET OR THOROUGHFARE DEDICATED TO THE PUBLIC USE ON THIS PLAT. GRANTOR, ON BEHALF OF HIMSELF, HIS HEIRS, HIS ASSIGNS AND SUCCESSORS IN INTEREST, HEREBY WAIVES, TO THE FULLEST EXTENT ALLOWED BY LAW, INCLUDING, WITHOUT LIMITATIONS, SECTION 527.188, RSMo (2006), ANY RIGHT TO REQUEST RESTORATION OF RIGHTS PREVIOUSLY TRANSFERRED AND VACATION OF THE EASEMENTS HEREIN GRANTED. CROSS ACCESS EASEMENTS SHALL BE SUBMITTED BY SEPARATE DOCUMENT WHEN CC&R'S ARE SUBMITTED.

#### SIDEWALK EASEMENT:

AN EASEMENT OR LICENSE IS HEREBY GRANTED TO THE CITY OF LEE'S SUMMIT, MISSOURI, TO LOCATE, CONSTRUCT AND MAINTAIN, OR TO AUTHORIZE THE LOCATION, CONSTRUCTION AND MAINTENANCE OF SIDEWALK DEDICATED TO PUBLIC USE ON THIS PLAT.

#### BUILDING LINES:

BUILDING LINES OR SETBACK LINES ARE HEREBY ESTABLISHED AS SHOWN ON THE ACCOMPANYING PLAT AND NO BUILDING OR PORTION THEREOF SHALL BE CONSTRUCTED BETWEEN THIS LINE AND THE STREET RIGHT OF WAY LINE.

#### OIL - GAS WELLS:

THERE IS NO VISIBLE EVIDENCE OF ABANDONED OIL OR GAS WELLS LOCATED WITHIN THE PLAT BOUNDARIES, AS IDENTIFIED IN MDNR OIL AND GAS WELL LIST UPDATED FEBRUARY 14, 2024.

#### FLOODPLAIN:

THIS PROPERTY IS LOCATED OUTSIDE THE 100 YEAR FLOOD PLAIN, ZONE "X" AS SHOWN ON THE MAP NUMBER 29095C0417G, DATED JANUARY 20, 2017.

#### DRAINAGE NOTE:

THE INDIVIDUAL LOT OWNER(S) SHALL NOT CHANGE OR OBSTRUCT THE DRAINAGE FLOW LINES OR PATHS ON THE LOTS, UNLESS SPECIFIC APPLICATION IS MADE AND APPROVED BY THE CITY ENGINEER.

#### CITY OF LEE'S SUMMIT:

THIS IS TO CERTIFY THAT THE MINOR PLAT OF 100 NE DOUGLAS STREET, WAS SUBMITTED TO AND DULY APPROVED BY THE CITY OF LEE'S SUMMIT, MISSOURI, PURSUANT TO CHAPTER 33 OF THE CITY OF LEE'S SUMMIT CODE OF ORDINANCES, THE UNIFIED DEVELOPMENT ORDINANCE.

By Tracy L. Albers, Director of Development Services Date \_\_\_\_\_

By Trisha Fowler Arcuri, City Clerk Date \_\_\_\_\_

By George M Binger, III P.E., City Engineer Date \_\_\_\_\_

#### OWNER;

#### IN TESTIMONY THEREOF:

OF \_\_\_\_\_ HAS CAUSED THESE PRESENT TO BE SIGNED THIS \_\_\_\_\_ DAY OF \_\_\_\_\_ 20\_\_\_\_.

#### NOTARY CERTIFICATION

STATE OF \_\_\_\_\_ )

COUNTY OF \_\_\_\_\_ )

ON THIS \_\_\_\_\_ DAY OF \_\_\_\_\_, 20\_\_\_\_, BEFORE ME, THE UNDERSIGNED NOTARY PUBLIC, PERSONALLY APPEARED \_\_\_\_\_ TO ME KNOWN TO BE THE PERSON DESCRIBED HEREIN AND WHO EXECUTED THE FOREGOING INSTRUMENT ON BEHALF OF SAID COMPANY AND BEING DULY SWORN BY ME DID ACKNOWLEDGE THAT HE/SHE EXECUTED THE FOREGOING INSTRUMENT AS THEIR FREE ACT AND DEED.

#### IN WITNESS WHEREOF

I HAVE SET MY HAND AND AFFIXED MY SEAL THE DAY AND YEAR LAST WRITTEN ABOVE.

EXPIRES \_\_\_\_\_ MY COMMISSION  
NOTARY PUBLIC

#### PLAT CERTIFICATION:

I HEREBY CERTIFY THAT THE MINOR PLAT OF "100 NE DOUGLAS STREET", A SUBDIVISION IS BASED ON AN ACTUAL SURVEY MADE ON THE GROUND BY ME OR UNDER MY DIRECT SUPERVISION AND THAT SAID PLAT MEETS OR EXCEEDS THE CURRENT MINIMUM STANDARDS FOR PROPERTY BOUNDARY SURVEYS AS ESTABLISHED BY THE DEPARTMENT OF NATURAL RESOURCES, DIVISION OF GEOLOGY AND LAND SURVEY. I FURTHER CERTIFY THAT I HAVE COMPLIED WITH ALL STATUTES, ORDINANCES AND REGULATIONS GOVERNING THE PRACTICE OF LAND SURVEYING AND ALL PLATTING OF SUBDIVISIONS AS ESTABLISHED BY THE MISSOURI BOARD FOR ARCHITECTS, PROFESSIONAL ENGINEERS AND PROFESSIONAL LAND SURVEYORS TO THE BEST OF MY PROFESSIONAL ABILITIES, KNOWLEDGE AND BELIEFS.

MATTHEW J. SCHLICHT, MOPLS 2012000102  
ENGINEERING SOLUTIONS, LLC LS-2005008139-D

#### SURVEYOR'S GENERAL NOTES:

- This survey is based upon the following information provided by the client or researched by this surveyor.  
(A) Myrtle Park an Addition to the City of Lee's Summit, Recorded as Document Number 1887P0060286.
- This survey meets or exceeds the accuracy standards of a (SUBURBAN) Property Boundary Survey as defined by the Missouri Standards for Property Boundary Surveys.
- No Title report was furnished by the client.
- Bearings shown hereon are based upon bearings described in Myrtle Park an Addition to the City of Lee's Summit, Recorded as Document Number 1887P0060286.
- This company assumes no responsibility in the location of existing utilities within the subject premises. This is an above-ground survey. The underground utilities, if shown, are based on information provided by the various utility companies and these locations should be considered approximate. There may be additional underground utilities not shown on this drawing.
- Subsurface and environmental conditions were not surveyed or examined or considered as a part of this survey. No evidence or statement is made concerning the existence or underground or overhead conditions, containers or facilities that may affect the use or development of this property. No attempt has been made to obtain or show data concerning existence, size, depth, conditions, capacity or location of any utility existing on the site, whether private, municipal or public owned.
- This property is located outside the 100 year flood plain, zone "X" as shown on the Map Number 29095C0417G, Dated January 20, 2017.

APPROVED BY JACKSON COUNTY ASSESSOR:

By \_\_\_\_\_  
Date \_\_\_\_\_

REVISIONS	DATE

Minor Plat  
100 NE Douglas Street  
Section 6, Township 47, Range 31  
Lee's Summit, Jackson County, Missouri

# Minor Plat

SHEET	SECTION	TOWNSHIP	RANGE	COUNTY	JOB NO.
1	6	47	31	Jackson	100 NE Douglas
					DATE OF PREPARATION
					December 18, 2024
					SCALE
					1"=20'
					DRAWN BY
					M. Schlicht, PLS., PE

PROFESSIONAL SEAL

**ENGINEERING SOLUTIONS**  
ENGINEERING & SURVEYING  
50 SE 30TH STREET  
LEE'S SUMMIT, MO 64082  
P: (816) 623-9888 F: (816) 623-9849