

Missouri State Plane Coordinate System
1983, Missouri West Zone
Reference Monument: JA-74
Combined Scale Factor: 0.9998961

| POINT | NORTHING | EASTING |
|-------|------------|------------|
| 1 | 303634.326 | 860750.551 |
| 2 | 303646.673 | 861020.695 |
| 3 | 303359.644 | 861182.734 |
| 4 | 303372.985 | 860829.888 |
| 5 | 303400.162 | 860782.641 |
| 6 | 303575.512 | 860738.842 |
| 7 | 303627.738 | 860742.772 |
| JA-74 | 298235.597 | 856321.461 |

Coordinates Shown in Meters


MINOR PLAT

East Village First Plat, Lot 1

Replat of Lot 18 & Tract E of Oldham Village Second Plat

Section 8, Township 47 North, Range 31 West


Lees Summit, Jackson County, Missouri

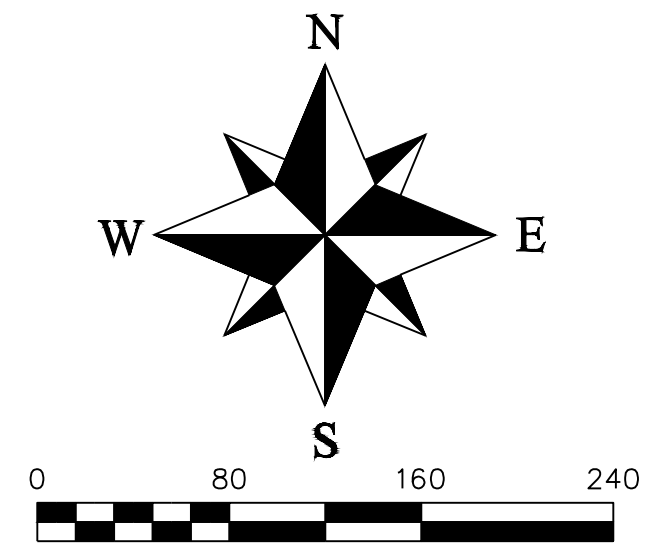

LEGEND

These standard symbols will be found in the drawing.

- ⊙ Found Survey Monument (As Noted)
- Set 1/2" Bar and Cap (2005008319-D)
- ⊕ State Plane Coordinate Identification
- U/E Utility Easement
- S/E Sanitary Sewer Easement
- B/L Building Line
- (###) Address

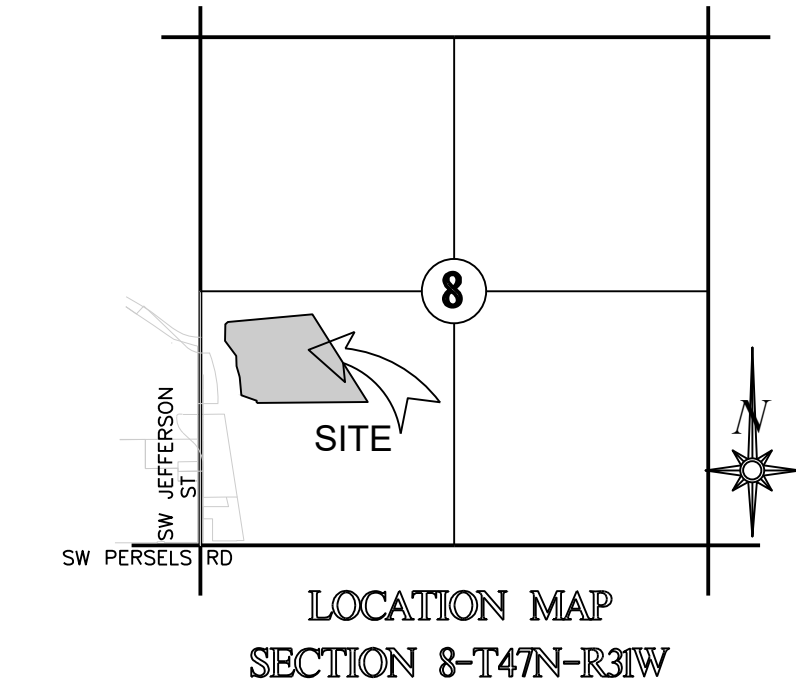

Owner/Developer:
East Village Investors LLC
5841 W 135th St Ste 200
Overland Park, KS 66223

PROPERTY DESCRIPTION:

A tract of land being located in Section 8, Township 47, Range 31, Lee's Summit, Jackson County Missouri, being more particularly described as follows:

Commencing at the West Quarter Corner of said Section 8; thence S39°06'20"E, a distance of 432.30 feet to the Point of Beginning; thence N87°22'59"E, a distance of 887.22 feet; thence S29°26'48"E, a distance of 1081.39 feet; thence N87°50'05"W, a distance of 1158.46 feet; thence N2°09'12"E, a distance of 23.50 feet; thence N67°09'13"W, a distance of 169.16 feet; thence N2°39'11"W, a distance of 182.40 feet; thence N2°46'58"W, a distance of 19.63 feet; thence N13°58'37"W, a distance of 107.56 feet; thence N0°31'06"E, a distance of 106.21 feet; thence N33°51'20"W, a distance of 196.16 feet; thence N4°18'11"E, a distance of 171.83 feet; thence N49°44'28"E, a distance of 33.44 feet to the Point of Beginning.

Tract Contains 978,775.81 sf (22.47 Acres)±

DEDICATION:

THE UNDERSIGNED PROPRIETOR OF THE ABOVE DESCRIBED TRACT OF LAND HAS CAUSED THE SAME TO BE SUBDIVIDED IN THE MANNER SHOWN ON THE ACCOMPANYING PLAT, WHICH PLAT AND SUBDIVISION SHALL HEREAFTER BE KNOWN AS

"EAST VILLAGE FIRST PLAT, LOT 1"

EASEMENTS:

AN EASEMENT OR LICENSE IS HEREBY GRANTED TO THE CITY OF LEE'S SUMMIT, MISSOURI, TO LOCATE, CONSTRUCT AND MAINTAIN, OR TO AUTHORIZE THE LOCATION, CONSTRUCTION AND MAINTENANCE OF POLES, WIRES, ANCHORS, CONDUITS, AND/OR STRUCTURES FOR WATER, GAS, SANITARY SEWER, STORM SEWER, SURFACE DRAINAGE CHANNEL, ELECTRICITY, TELEPHONE, CABLE TV, OR ANY OTHER NECESSARY PUBLIC UTILITY OR SERVICES, ANY OR ALL OF THEM, UPON, OVER, OR UNDER THOSE AREAS OUTLINED AND DESIGNATED UPON THIS PLAT AS "UTILITY EASEMENTS" (U/E) OR WITHIN ANY STREET OR THOROUGHFARE DEDICATED TO THE PUBLIC USE ON THIS PLAT. GRANTOR, ON BEHALF OF HIMSELF, HIS HEIRS, HIS ASSIGNS AND SUCCESSORS IN INTEREST, HEREBY WAIVES, TO THE FULLEST EXTENT ALLOWED BY LAW, INCLUDING, WITHOUT LIMITATIONS, SECTION 527.188, RSMo (2006), ANY RIGHT TO REQUEST RESTORATION OF RIGHTS PREVIOUSLY TRANSFERRED AND VACATION OF THE EASEMENTS HEREIN GRANTED. CROSS ACCESS EASEMENTS SHALL BE SUBMITTED BY SEPARATE DOCUMENT WHEN CC&R'S ARE SUBMITTED.

BUILDING LINES:

BUILDING LINES OR SETBACK LINES ARE HEREBY ESTABLISHED AS SHOWN ON THE ACCOMPANYING PLAT AND NO BUILDING OR PORTION THEREOF SHALL BE CONSTRUCTED BETWEEN THIS LINE AND THE STREET RIGHT OF WAY LINE.

OIL - GAS WELLS:

THERE IS NO VISIBLE EVIDENCE OF ABANDONED OIL OR GAS WELLS LOCATED WITHIN THE PLAT BOUNDARIES, AS IDENTIFIED IN MDNR OIL AND GAS WELL LIST UPDATED FEBRUARY 14, 2024.

FLOODPLAIN:

ACCORDING TO FIRM MAP 29095C0419G, DATED JANUARY 20, 2017, THIS SITE FALLS IN ZONE X, AREA DETERMINED TO BE OUTSIDE THE 0.2% ANNUAL CHANCE FLOODPLAIN.

DRAINAGE NOTE:

THE INDIVIDUAL LOT OWNER(S) SHALL NOT CHANGE OR OBSTRUCT THE DRAINAGE FLOW LINES OR PATHS ON THE LOTS, UNLESS SPECIFIC APPLICATION IS MADE AND APPROVED BY THE CITY ENGINEER.

OWNER:

IN TESTIMONY THEREOF:
EAST VILLAGE INVESTORS, LLC, HAS CAUSED THESE PRESENT TO BE SIGNED THIS _____ DAY OF _____, 20____.

MATT PENNINGTON, MEMBER DATE _____

NOTARY CERTIFICATION

STATE OF _____)
COUNTY OF _____)

ON THIS _____ DAY OF _____, 20____, BEFORE ME, THE UNDERSIGNED NOTARY PUBLIC, PERSONALLY APPEARED MATT PENNINGTON, MEMBER OF EAST VILLAGE INVESTORS, LLC, TO ME KNOWN TO BE THE PERSON DESCRIBED HEREIN AND WHO EXECUTED THE FOREGOING INSTRUMENT ON BEHALF OF SAID COMPANY AND BEING DULY SWORN BY ME DID ACKNOWLEDGE THAT HE/SHE EXECUTED THE FOREGOING INSTRUMENT AS THEIR FREE ACT AND DEED.

IN WITNESS WHEREOF


I HAVE SET MY HAND AND AFFIXED MY SEAL THE DAY AND YEAR LAST WRITTEN ABOVE.

EXPIRES _____ MY COMMISSION
NOTARY PUBLIC

PLAT CERTIFICATION:

I HEREBY CERTIFY THAT THE MINOR PLAT OF "EAST VILLAGE FIRST PLAT, LOT 1", A SUBDIVISION IS BASED ON AN ACTUAL SURVEY MADE ON THE GROUND BY ME OR UNDER MY DIRECT SUPERVISION AND THAT SAID PLAT MEETS OR EXCEEDS THE CURRENT MINIMUM STANDARDS FOR PROPERTY BOUNDARY SURVEYS AS ESTABLISHED BY THE DEPARTMENT OF NATURAL RESOURCES, DIVISION OF GEOLOGY AND LAND SURVEY. I FURTHER CERTIFY THAT I HAVE COMPLIED WITH ALL STATUTES, ORDINANCES AND REGULATIONS GOVERNING THE PRACTICE OF LAND SURVEYING AND ALL PLATTING OF SUBDIVISIONS AS ESTABLISHED BY THE MISSOURI BOARD FOR ARCHITECTS, PROFESSIONAL ENGINEERS AND PROFESSIONAL LAND SURVEYORS TO THE BEST OF MY PROFESSIONAL ABILITIES, KNOWLEDGE AND BELIEFS.

MATTHEW J. SCHLICHT, MOPLS 2012000102 DATE: _____
ENGINEERING SOLUTIONS, LLC LS-2005008139-D

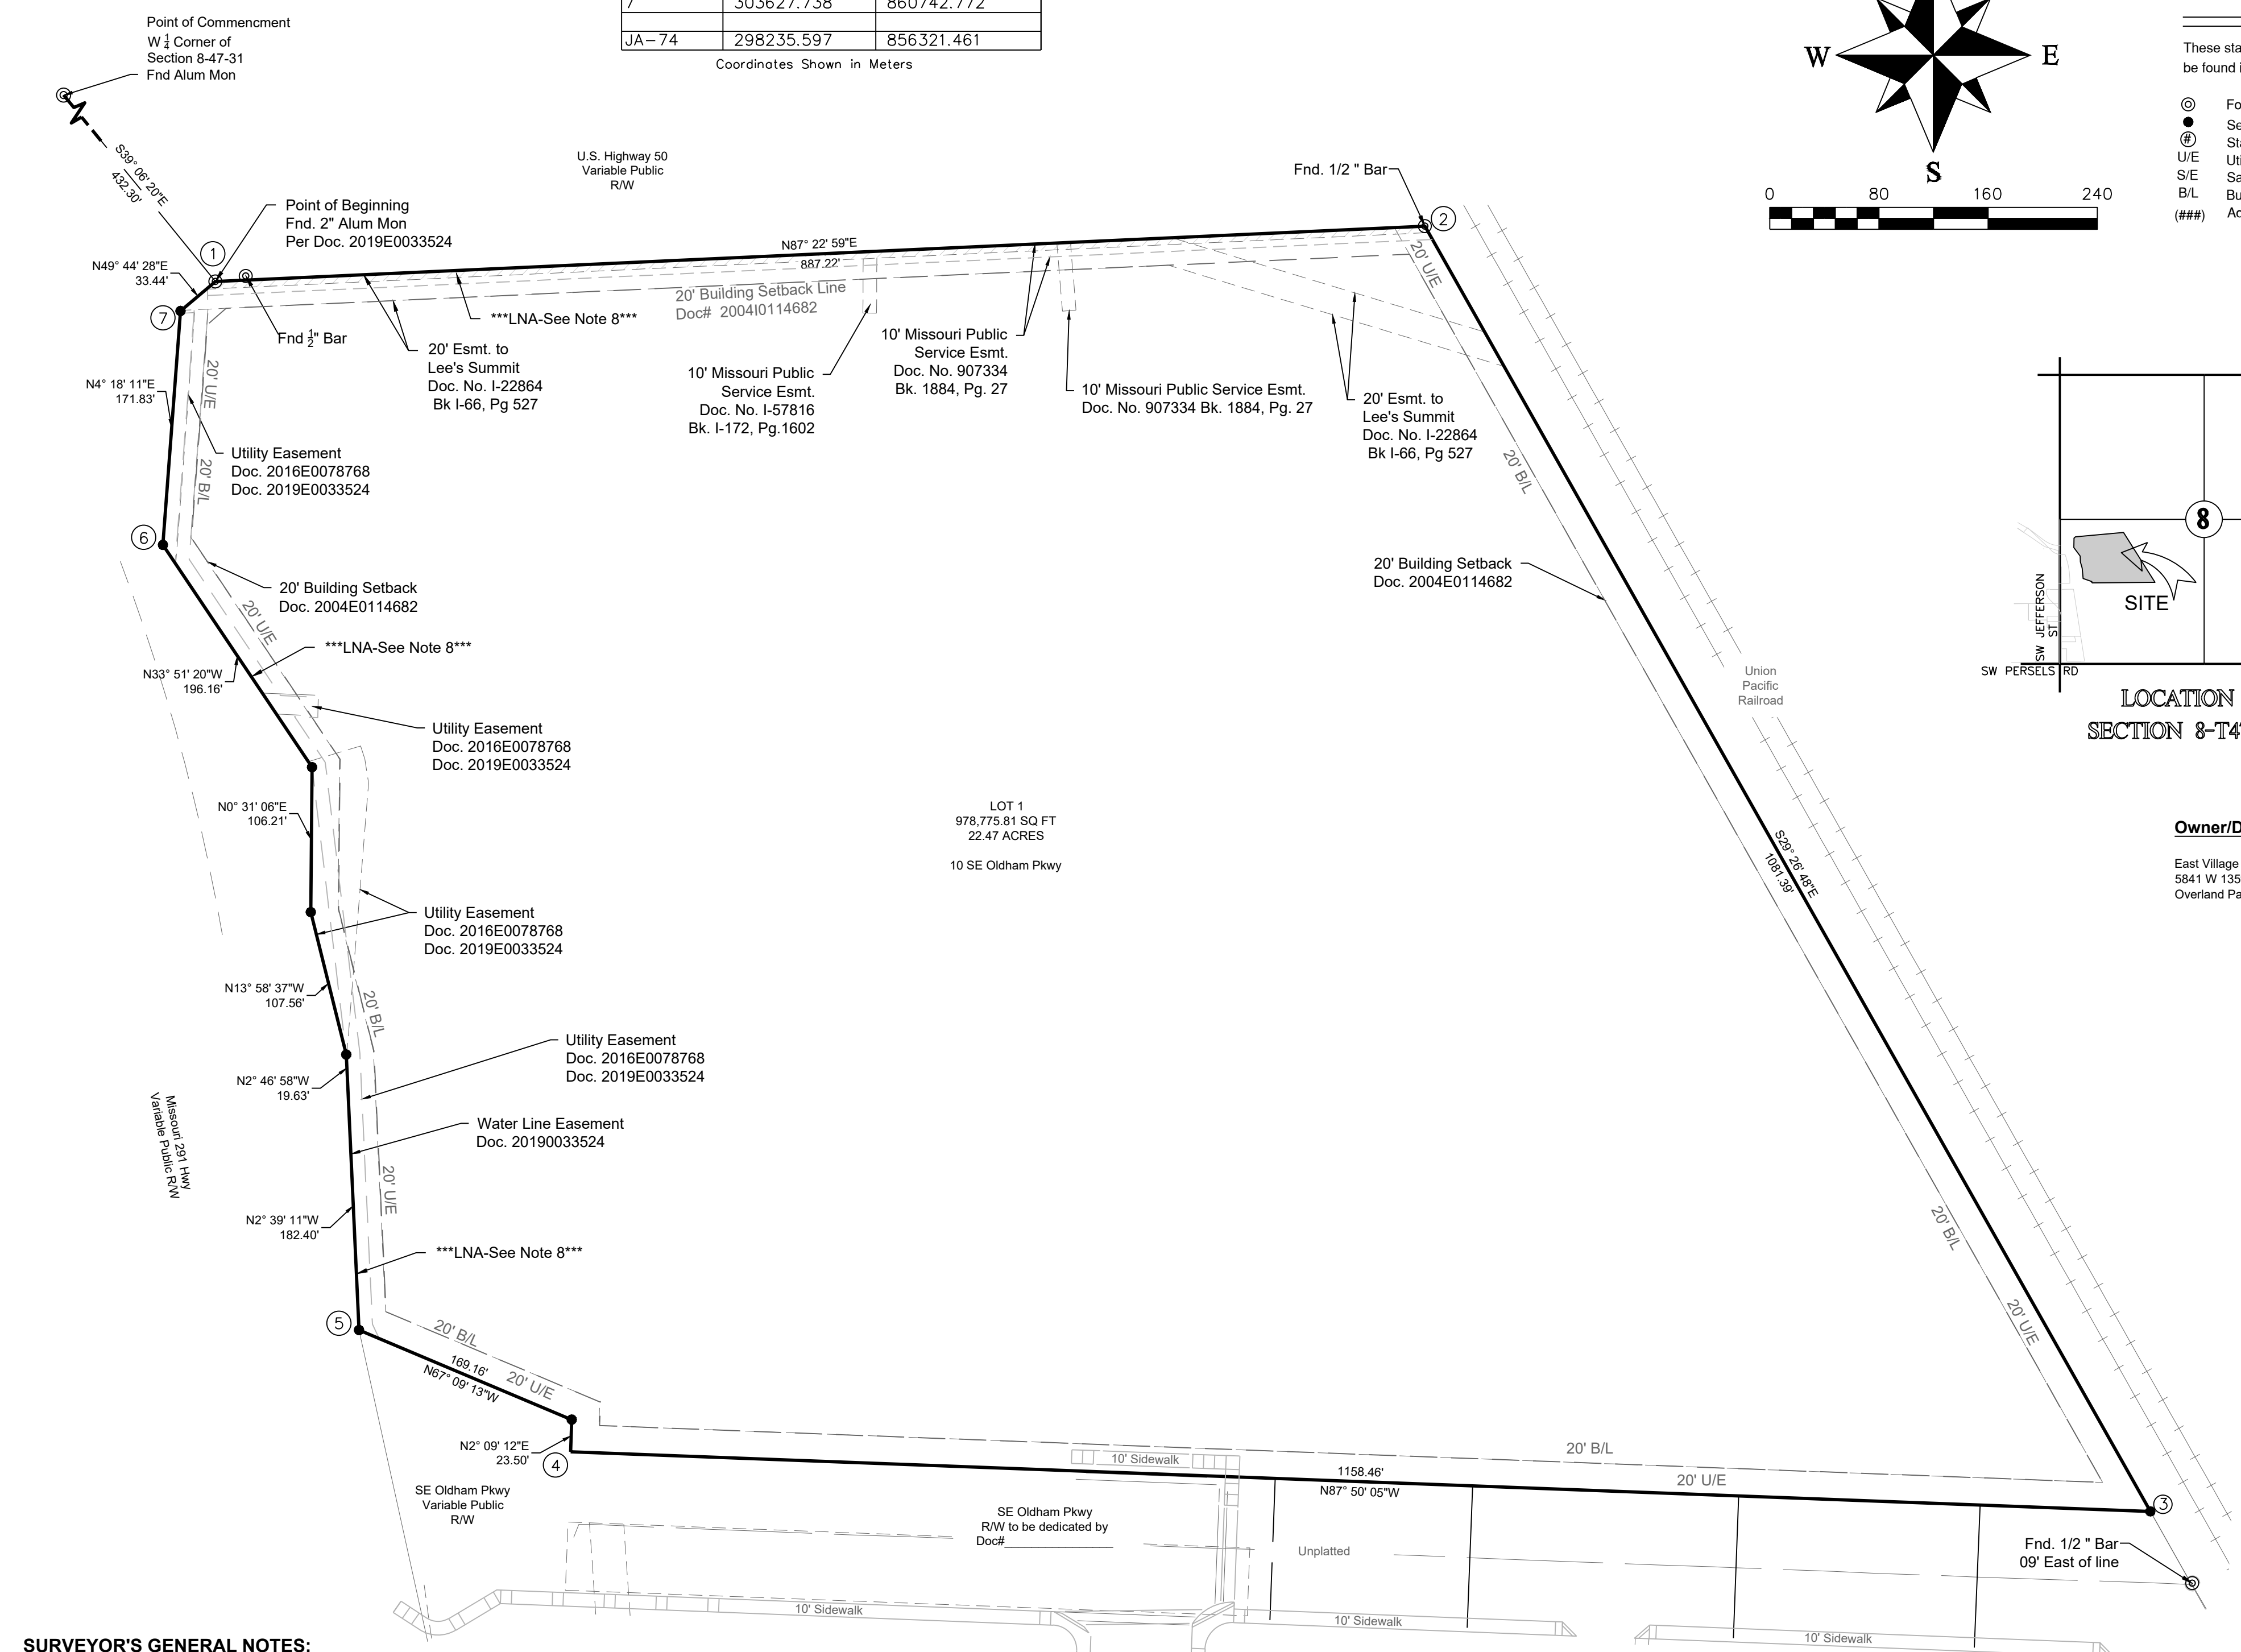

SURVEYOR'S GENERAL NOTES:

- This survey is based upon the following information provided by the client or researched by this surveyor.
(A) Minor Plat of Pfizer Way, Document No. 2010E0126141.
- This survey meets or exceeds the accuracy standards of a (SUBURBAN) Property Boundary Survey as defined by the Missouri Standards for Property Boundary Surveys.
- No title report was furnished by the client.
- Bearings shown hereon are based upon bearings described in the Minor Plat of Pfizer Way, Document No. 2010E0126141.
- This company assumes no responsibility in the location of existing utilities within the subject premises. This is an above-ground survey. The underground utilities, if shown, are based on information provided by the various utility companies and these locations should be considered approximate. There may be additional underground utilities not shown on this drawing.
- Subsurface and environmental conditions were not surveyed or examined or considered as a part of this survey. No evidence or statement is made concerning the existence or underground or overhead conditions, containers or facilities that may affect the use or development of this property. No attempt has been made to obtain or show data concerning existence, size, depth, conditions, capacity or location of any utility existing on the site, whether private, municipal or public owned.
- According to the Federal Emergency Management Agency's Flood Insurance Rate Map, Community Panel No. 29095C0419G, dated January 20, 2017, this property lies within Zone X, Area determined to be outside the 0.2% Annual Chance Floodplain.
- There shall be no direct access onto M-291 Highway or U.S. Highway 50 from lot 1.

APPROVED BY JACKSON COUNTY ASSESSOR:

By _____
Date _____

CITY OF LEE'S SUMMIT:

THIS IS TO CERTIFY THAT THE MINOR PLAT OF EAST VILLAGE FIRST PLAT, LOT 1, WAS SUBMITTED TO AND DULY APPROVED BY THE CITY OF LEE'S SUMMIT, MISSOURI, PURSUANT TO CHAPTER 33 OF THE CITY OF LEE'S SUMMIT CODE OF ORDINANCES, THE UNIFIED DEVELOPMENT ORDINANCE.

By Tracy L. Albers, Director of Development Services Date _____

By Trisha Fowler Arcuri, City Clerk Date _____

By George M Binger, III P.E., City Engineer Date _____

REVISIONS

| DATE | REVISION |
|--------|----------------------------|
| 7/6/26 | City Comments dated 7/6/26 |

Minor Plat
East Village First Plat, Lot 1
Section 8, Twp. 47 N, Rng. 31 W
Lee's Summit, Jackson County, Missouri

MINOR PLAT

| SHEET | SECTION | TOWNSHIP | RANGE | COUNTY | JOB NO. | DATE OF PREPARATION |
|--------|---------|----------|-------|---------|--------------|---------------------|
| 1 OF 1 | 8 | 47N | 31W | Jackson | East Village | December 16, 2025 |

SCALE: 1"=80'

DRAWN BY: MATTHEW SCHLICHT

PROFESSIONAL SEAL

ENGINEERING SOLUTIONS
ENGINEERING & SURVEYING
50 SE 30TH STREET
LEE'S SUMMIT, MO 64082
P: (816) 623-9888 F: (816) 623-9849