



1 SIGHTLINE VIEW FROM STATE ROUTE 291
SCALE: 1" = 10'-0"



2 SIGHTLINE VIEW FROM OLDHAM PARKWAY
SCALE: 1" = 10'-0"

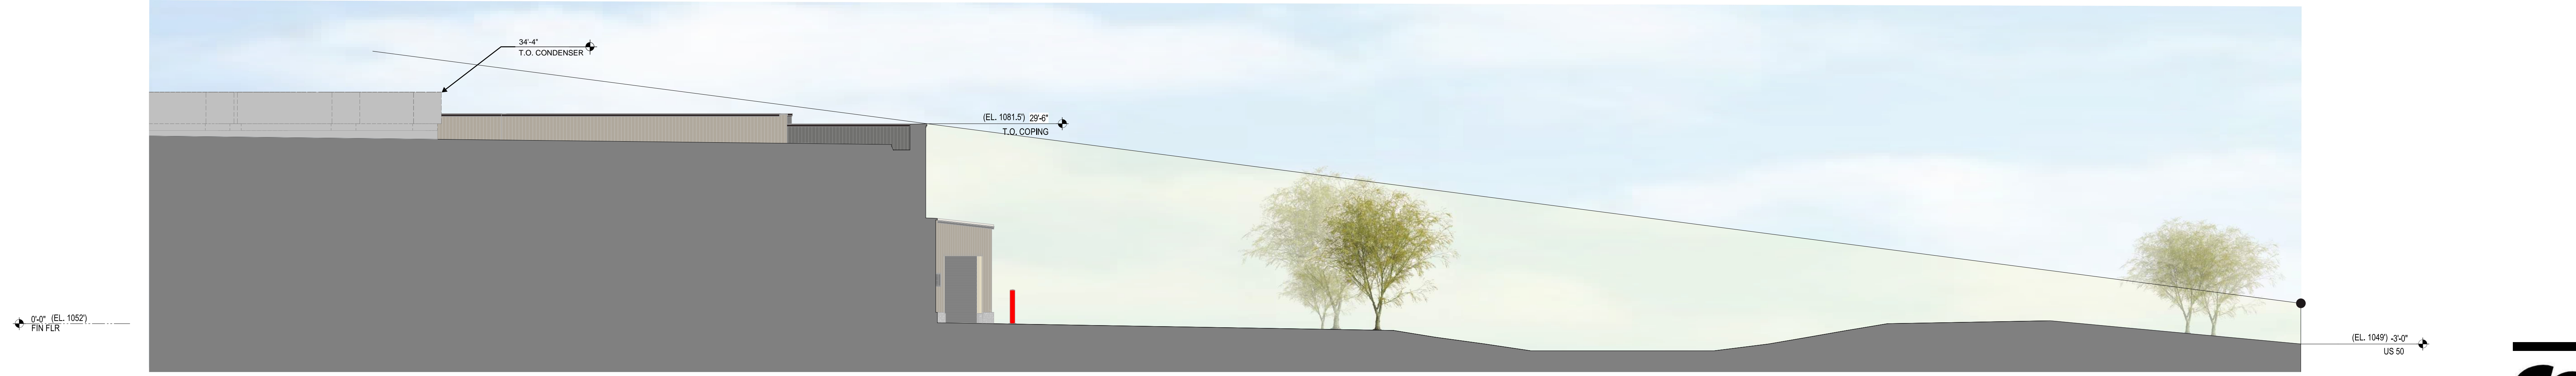

3 SIGHTLINE VIEW FROM US 50
SCALE: 1" = 10'-0"

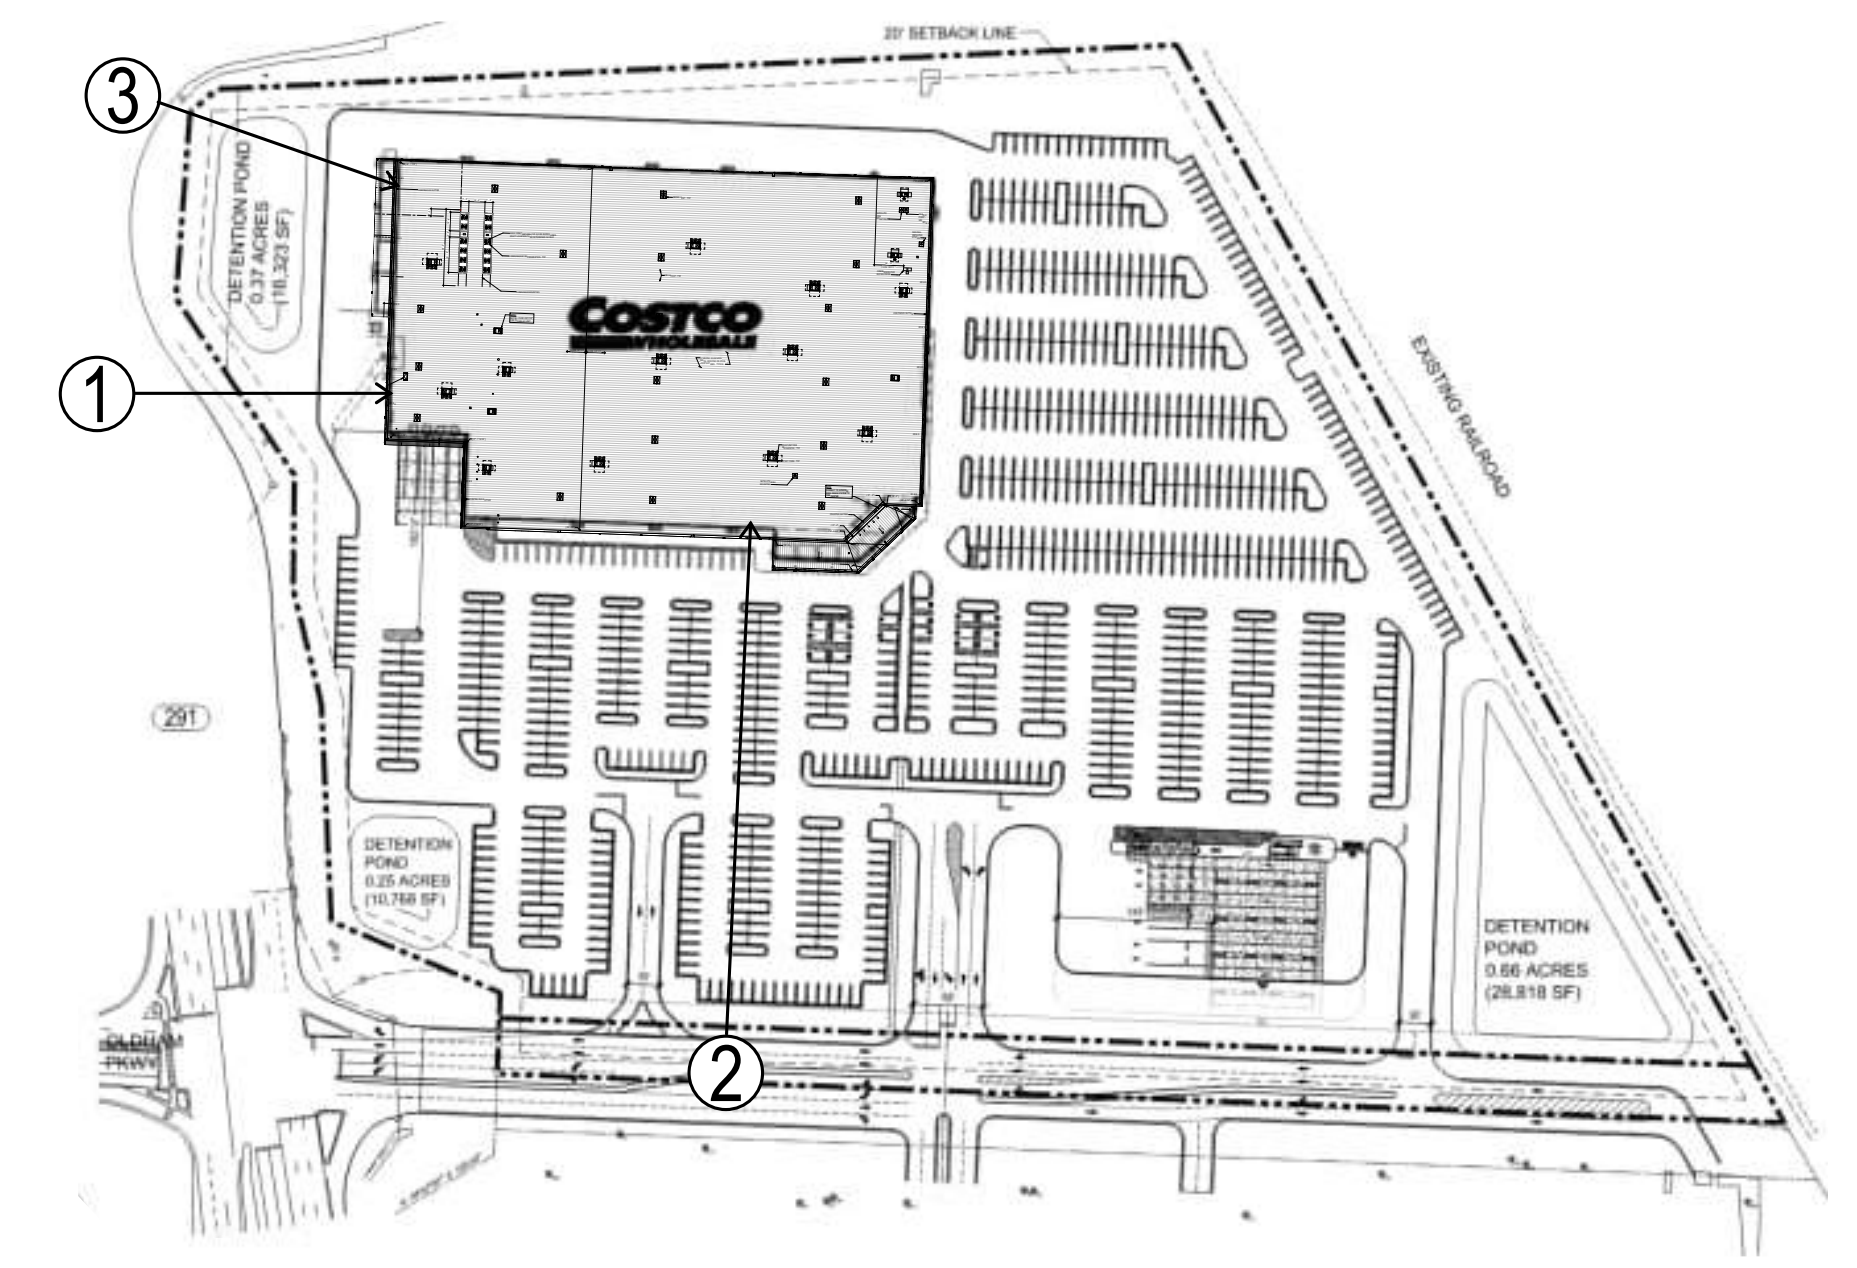

LEE'S SUMMIT, MO

8444 Westpark Dr, Ste 120
McLean, VA 22102
703 564 8484
MG2.com



NOVEMBER 13, 2025

SIGHTLINE STUDY

DD73-03

COSTCO WHOLESALE

LEE'S SUMMIT, MO

SIGHTLINE STUDY

NOVEMBER 13, 2025

© MG2, Inc. All rights reserved. No part of this document may be reproduced in any form or by any means without permission in writing from MG2.