
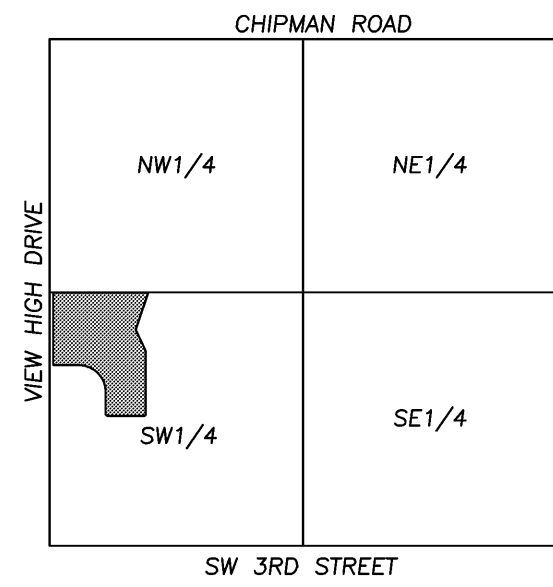


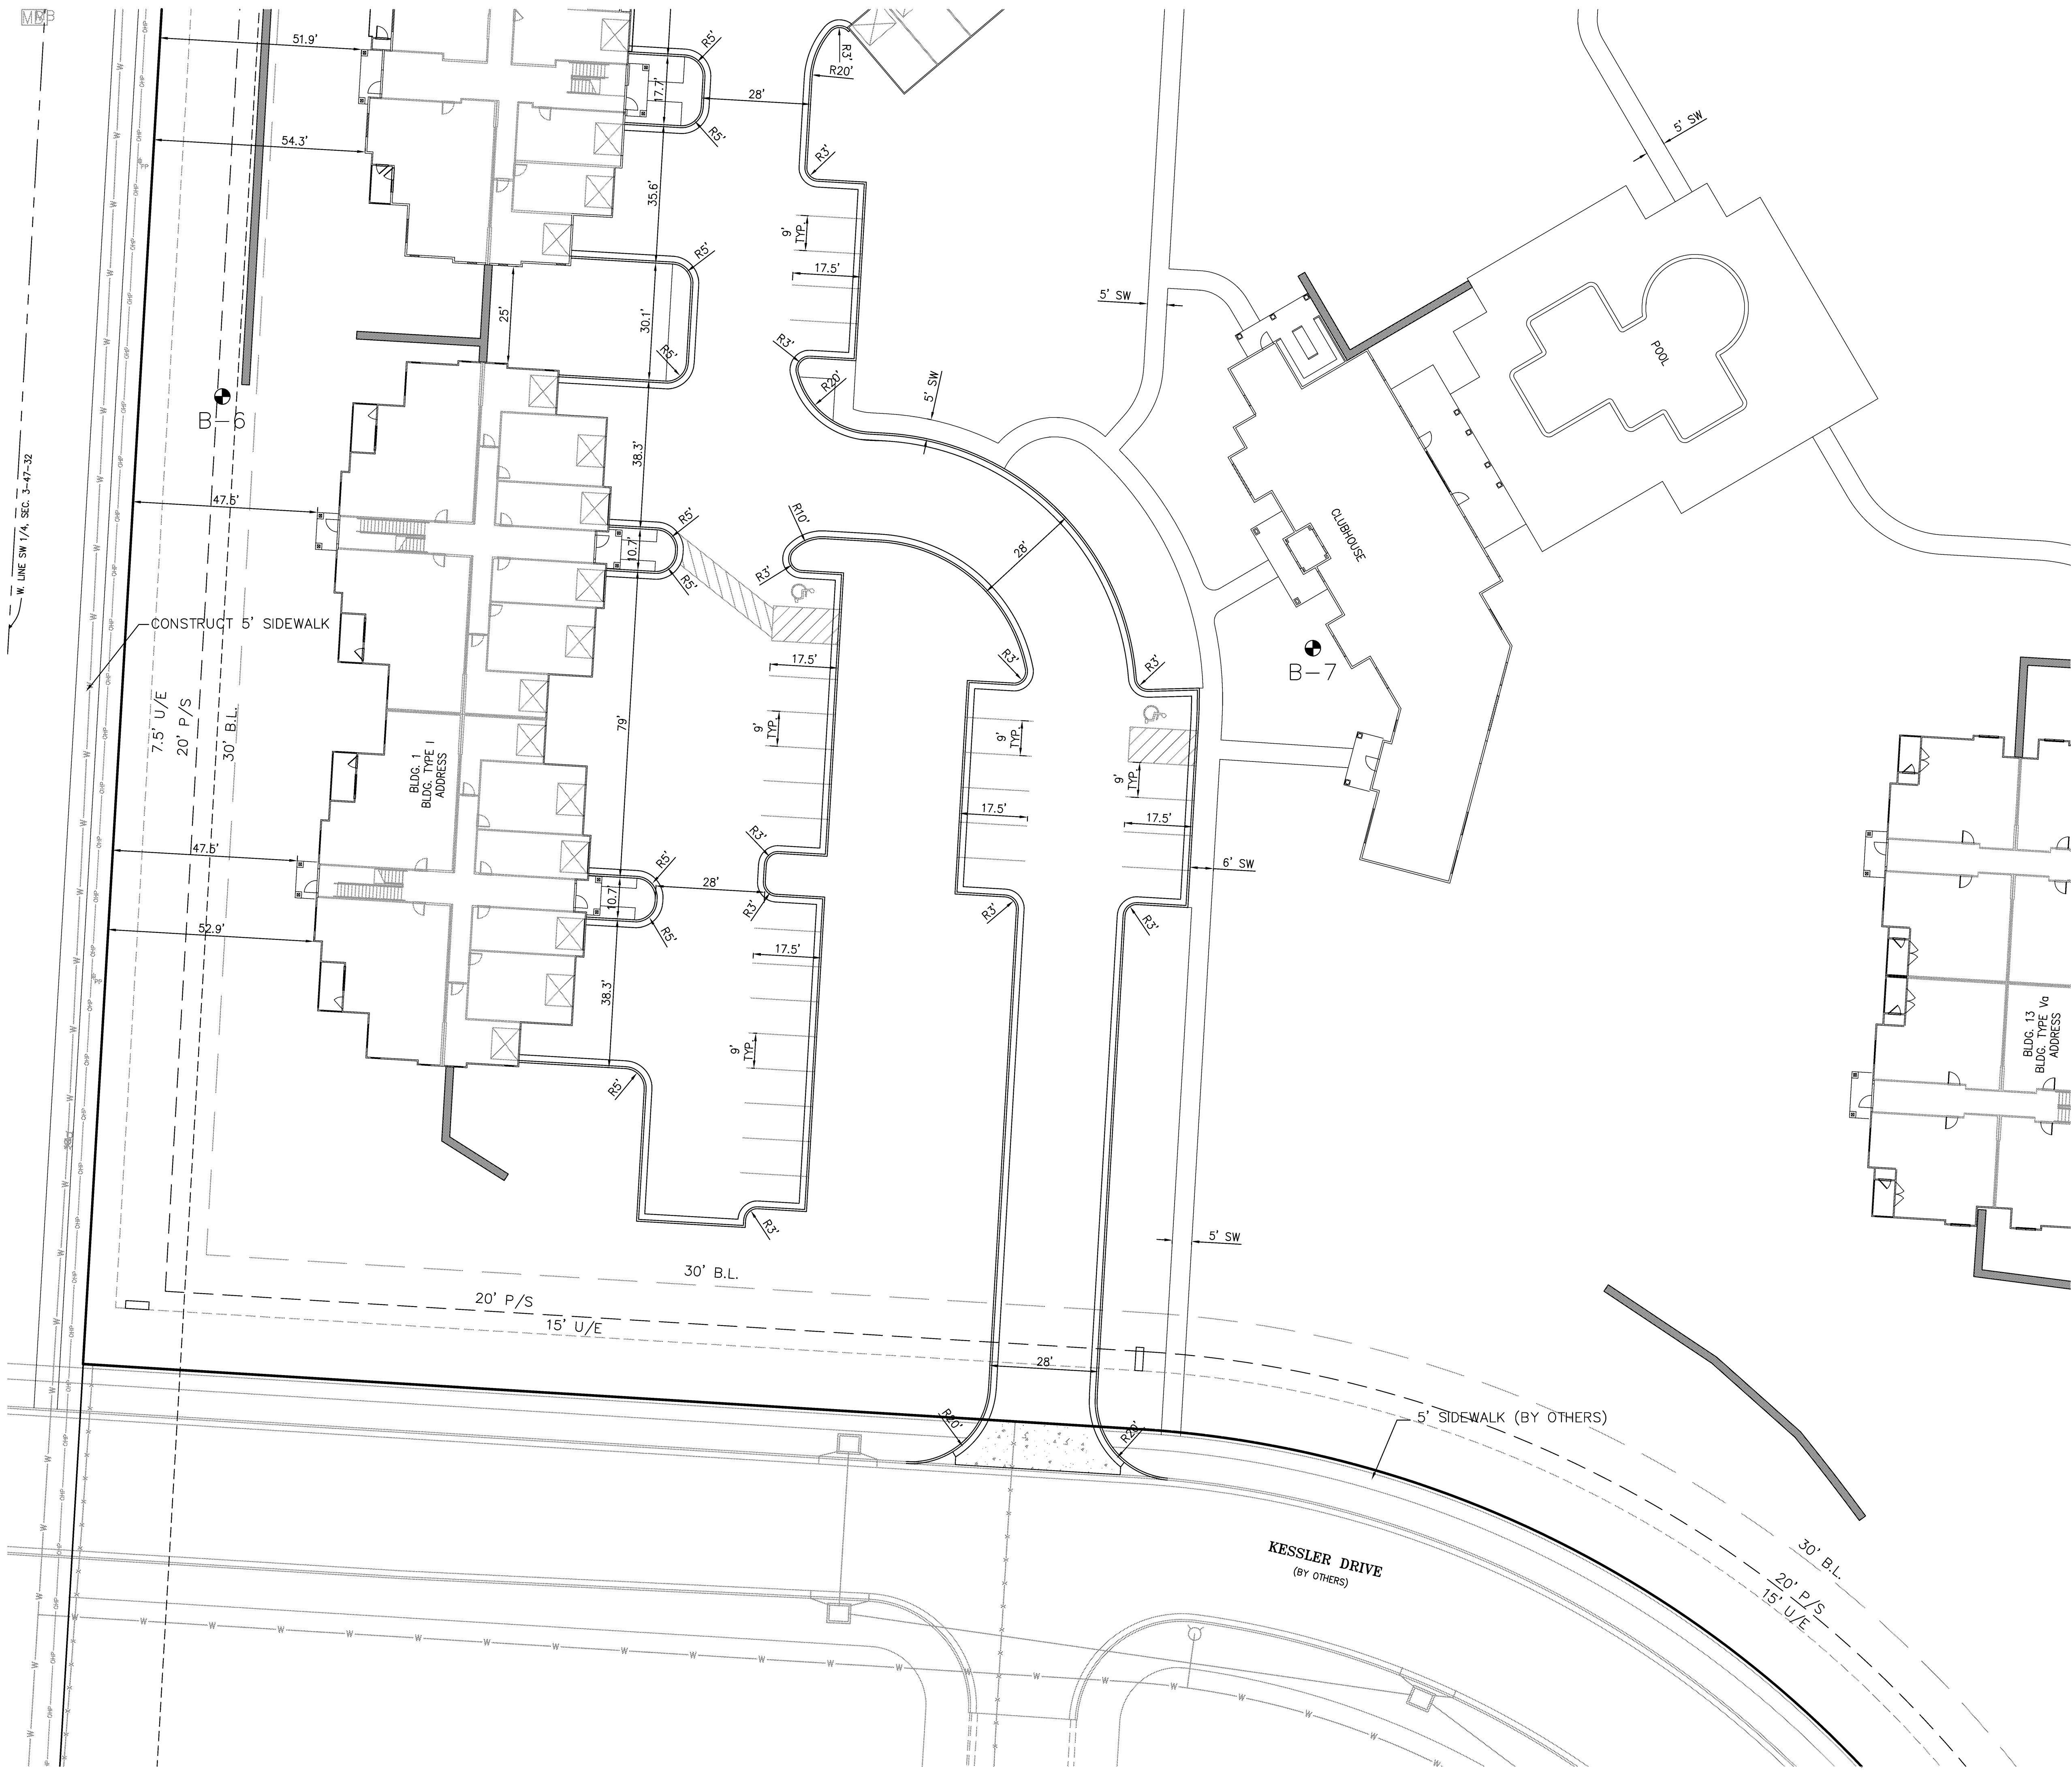


SCALE:
1"=2000'

VICINITY MAP
SEC. 3-47N-32W

FLOOD NOTE:

THIS PROPERTY LIES WITHIN ZONE X, DEFINED AS AREAS DETERMINED TO BE OUTSIDE THE 0.2% ANNUAL CHANCE FLOODPLAIN, AS SHOWN ON THE FLOOD INSURANCE RATE MAP PREPARED BY THE FEDERAL EMERGENCY MANAGEMENT AGENCY FOR THE CITY OF LEE'S SUMMIT, COMMUNITY NO. 290174, JACKSON COUNTY, MISSOURI, MAP NO. 29095C0287F, AND DATED SEPTEMBER 29, 2006.

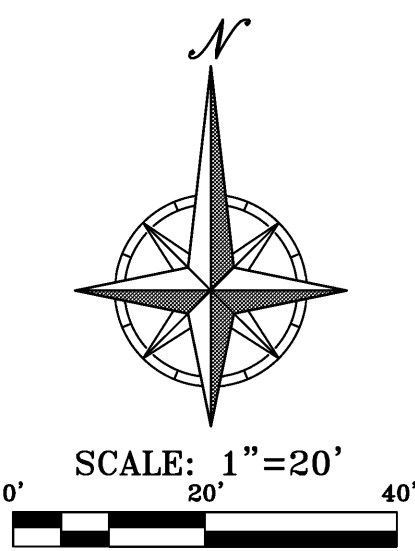

NOTE:
ALL DIMENSIONS ARE TO THE BACK OF CURB &
FACE OF BUILDINGS.

LEGEND:

- B.L. BUILDING LINE
- U/E UTILITY EASEMENT
- P/S PARKING SETBACK

DIMENSION PLAN
APARTMENTS - VILLAGE AT VIEW HIGH
LEE'S SUMMIT, MISSOURI

PROJECT NO.	150376	No.	1	Date	9-14-16	Revisions:	By	App.
DATE:	7-22-16	1				REVISED PER CITY COMMENTS	JMO	DCU
DRAWN:	JMO							
DESIGNED:	DEU							
APPROVED:								
CERTIFICATE OF AUTHORIZATION								
MISSOURI ENGINEERING	2007001128							
ENGINEERING	200700058							