





SCALE: 1"=40'

### Legend

-  100' Radius
-  300' Radius
-  FDC Location

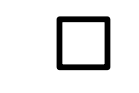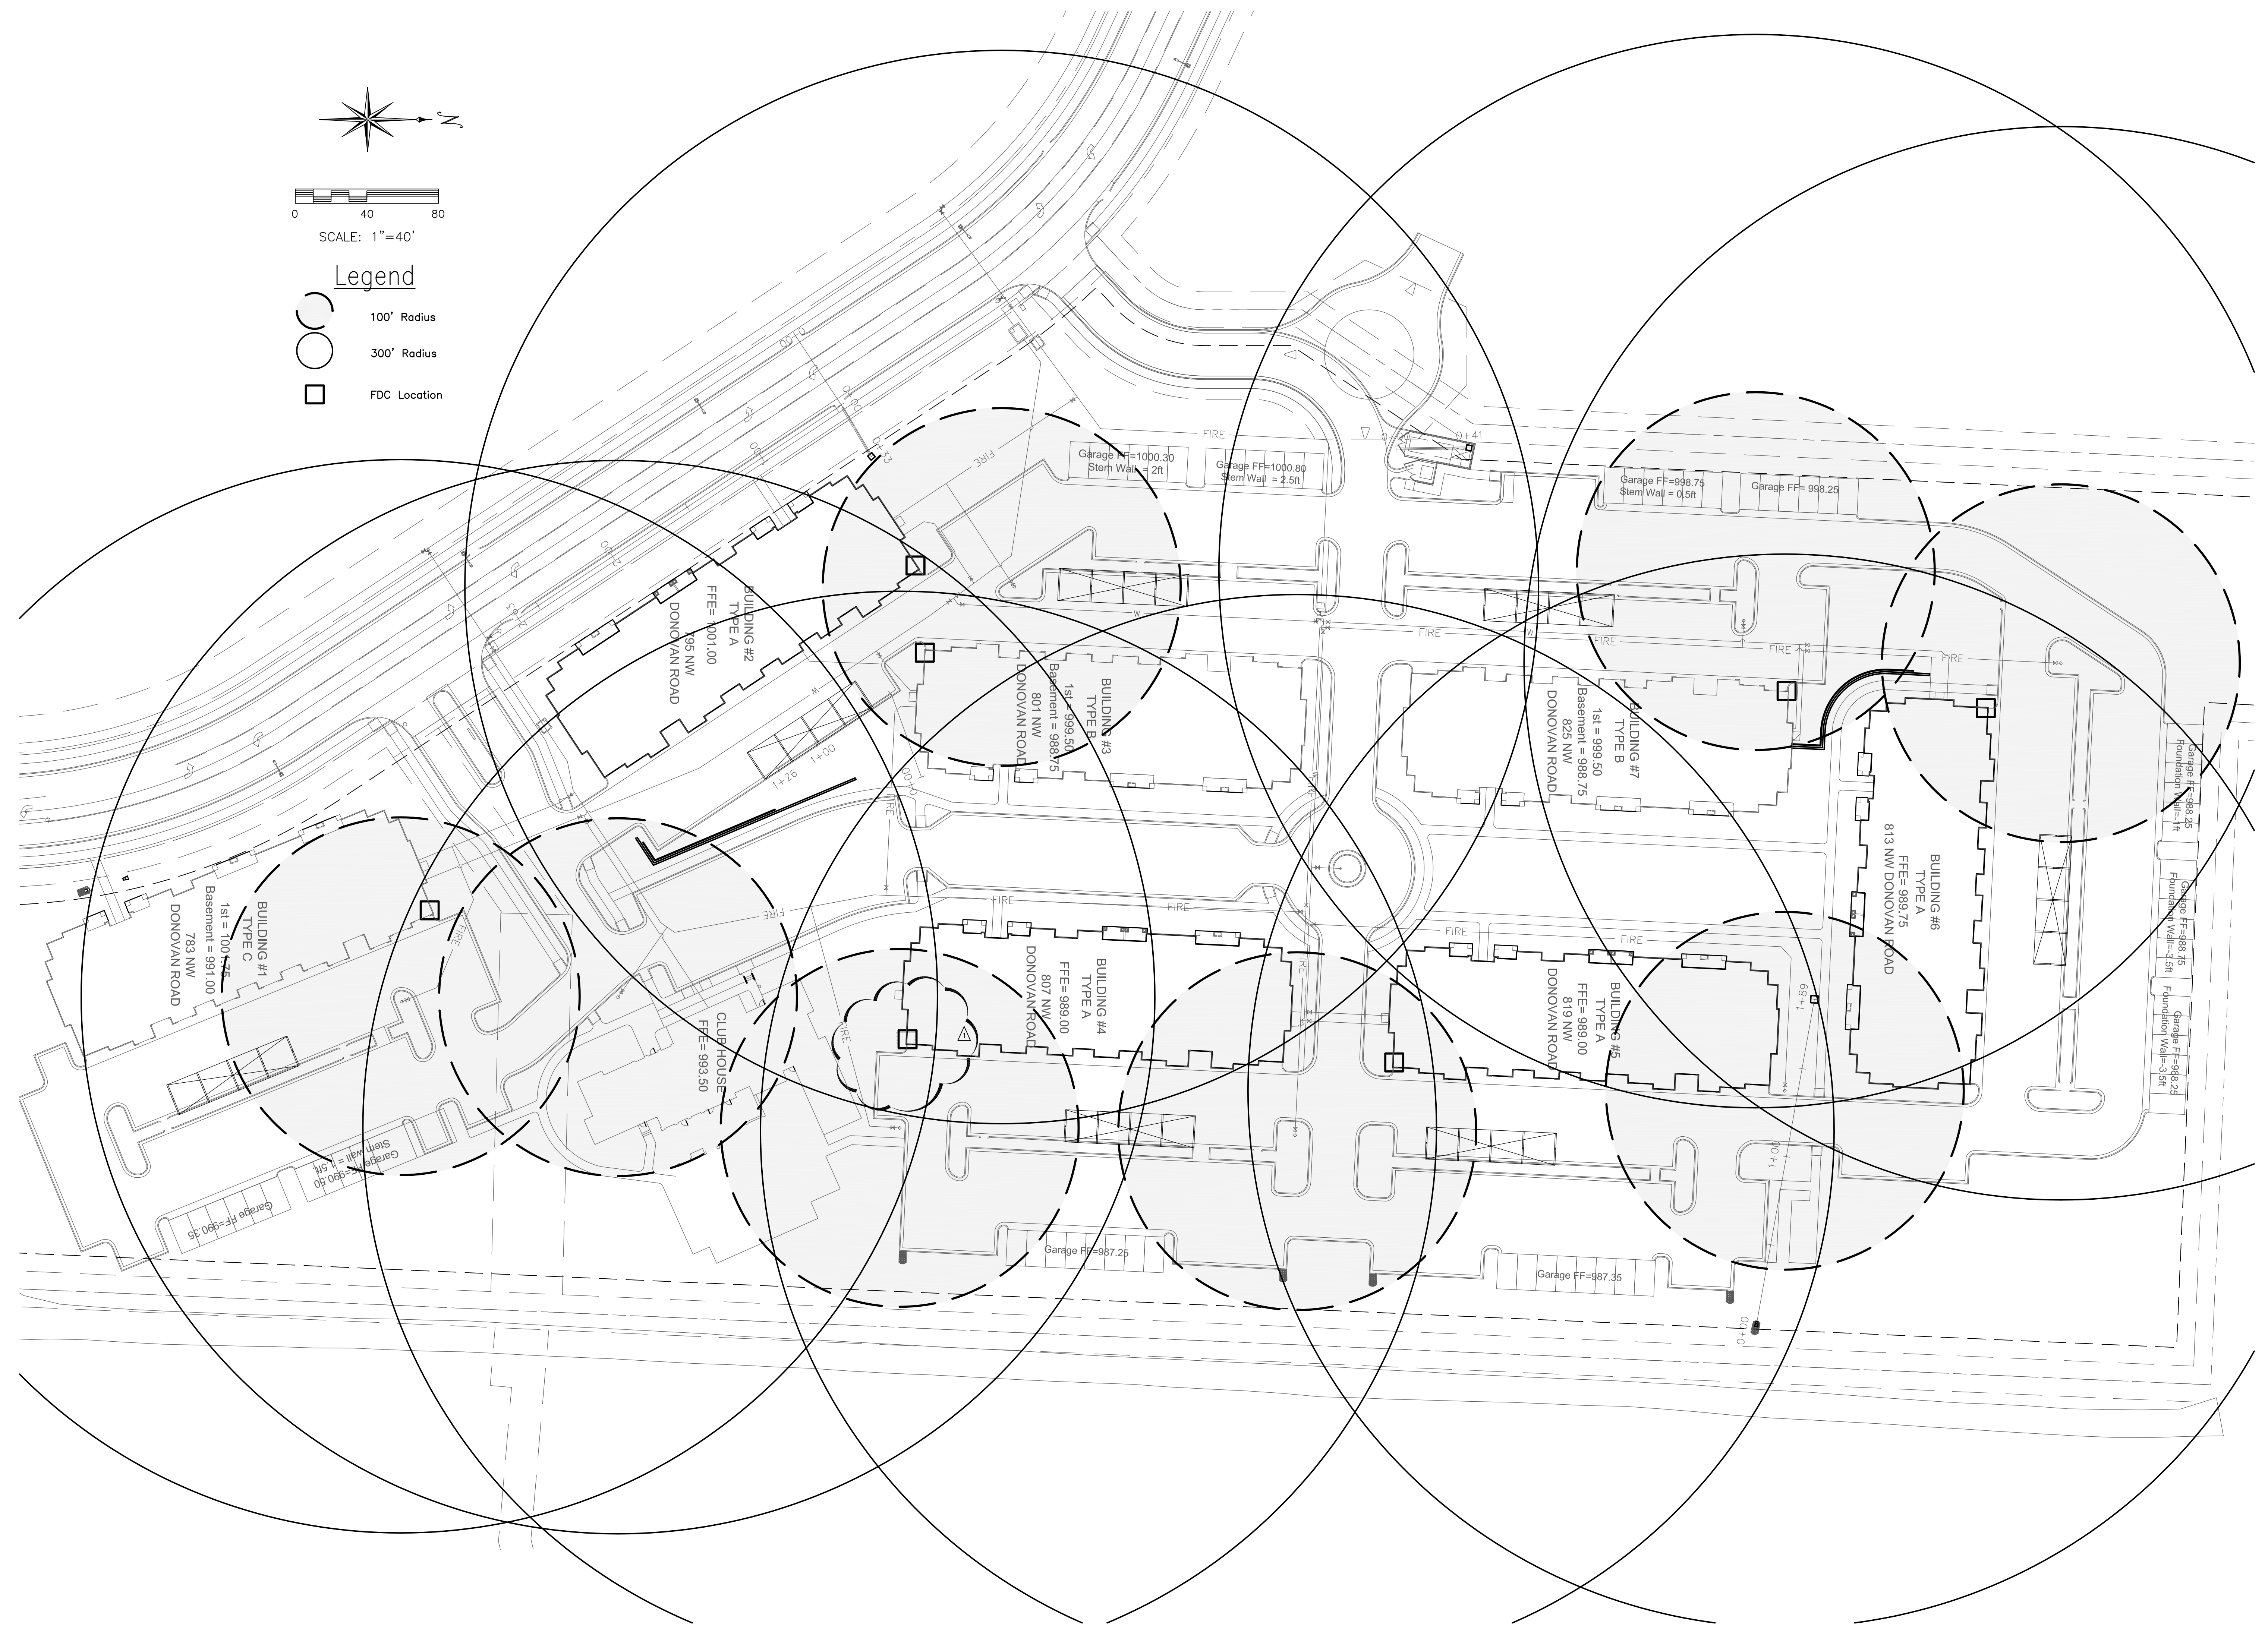

09/27/2016  
Keenan Simon  
MO-2016017682  
Expires: 12-31-2016

A NEW APARTMENT COMMUNITY AT:

# SUMMIT SQUARE

701 NW WARD RD.  
LEE'S SUMMIT, MISSOURI

**DRAWING RELEASE LOG**

- 03.04.2016 - PDP SUBMITTAL
- 06.09.2016 - FDP SUBMITTAL
- 07.01.2016 - 80% PROGRESS SET
- 07.15.2016 - PERMIT SUBMITTAL
- 08.05.2016 - BID SET
- 09.15.2016 - BID SET

**REVISIONS**

- △ City Comments 09/23/2016

DATE  
09/15/2016  
JOB NO.  
80816033  
DRAWN BY:  
GRK  
SHEET NO.

Hydrant Layout  
**F101**