



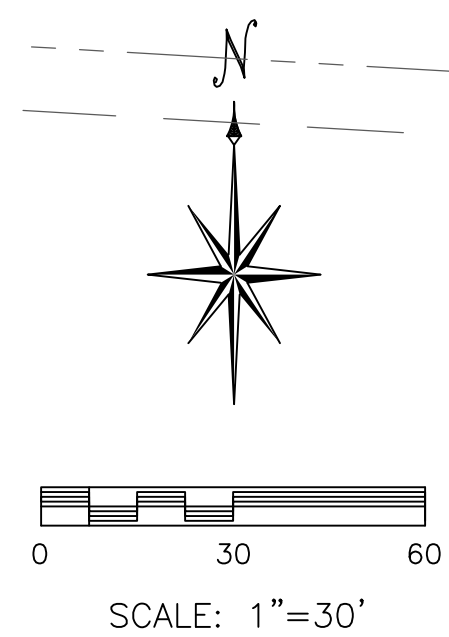

Legal Description:
Lot 3 in Summit Orchard — First Plan, Lots 1–4 & Tract
A as recorded in Document 2016 E0079184, being Book I
163, Page 87–88 of the Jackson County Missouri
Records, and containing 13.722 Acres.

- Notes:
1. This tract is not located within the 100 year flood plain as per FIRM Map Number 29095C0292F dated September 26, 2006
 2. Control points located onsite may be destroyed by earthwork activities. Contractor shall establish new control prior to construction.
 3. All Proposed Sidewalks are 5ft in width

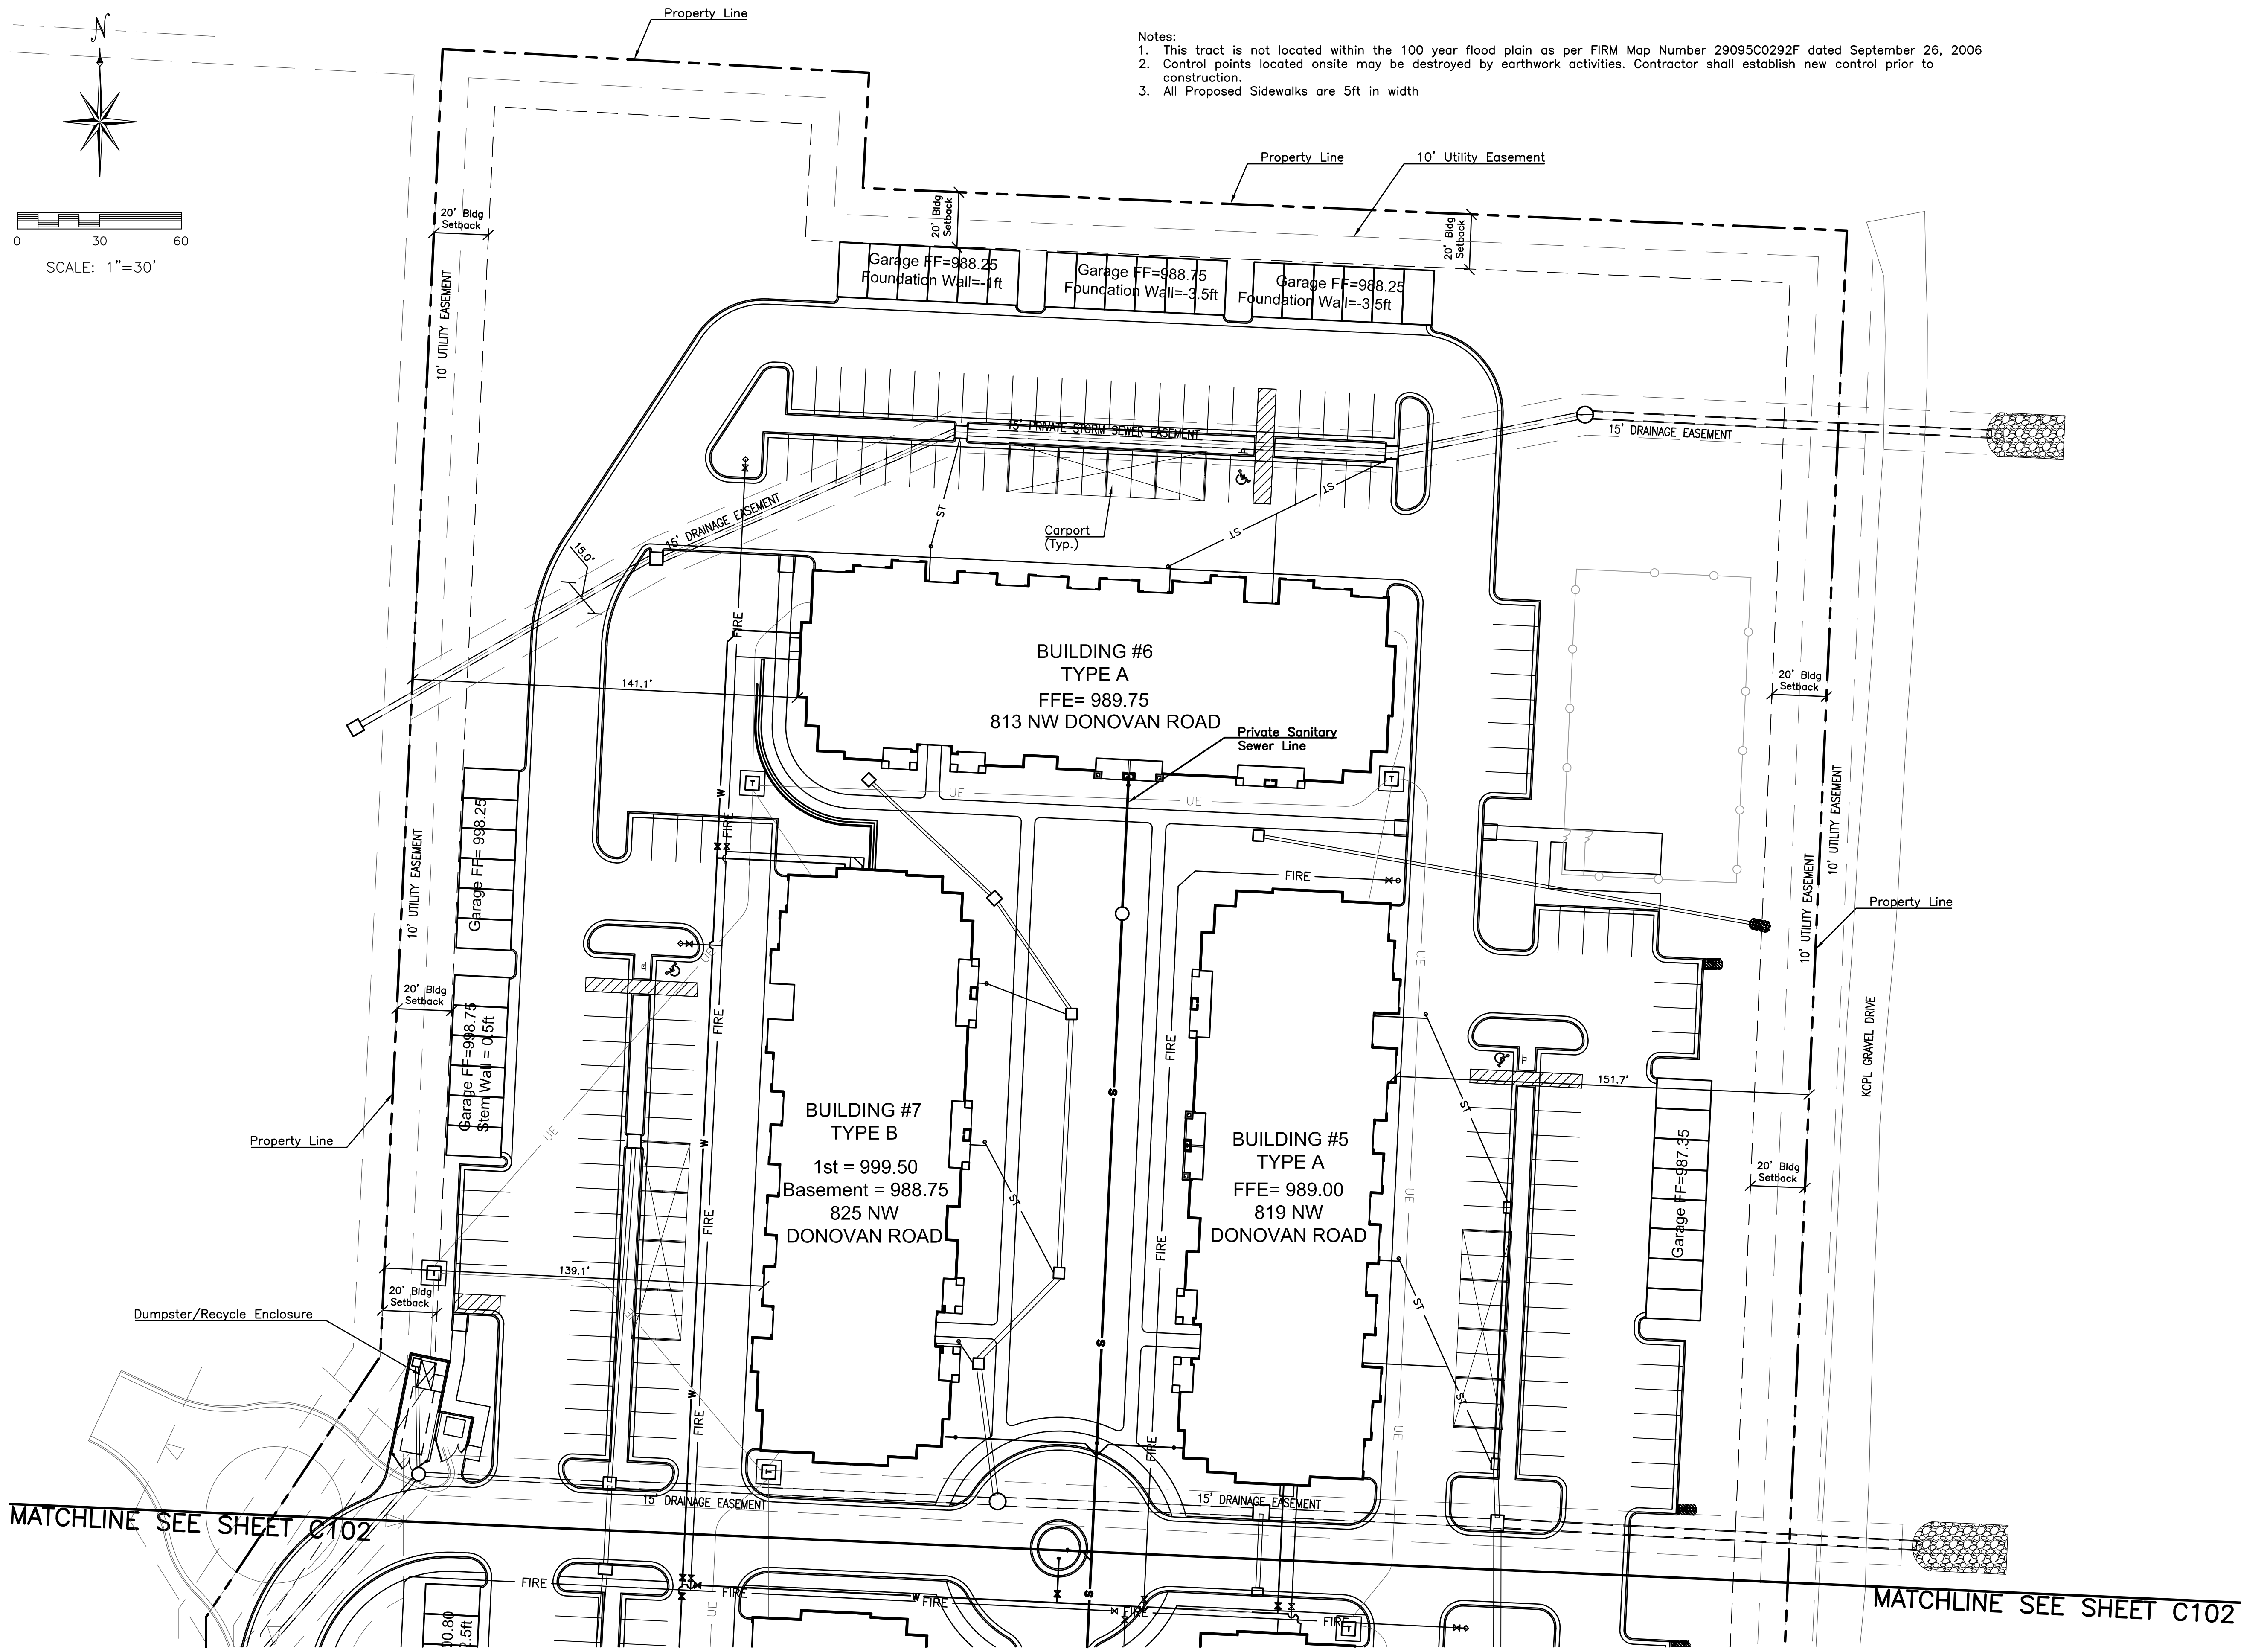

ARCHITECTURE
LANDSCAPE
ARCHITECTURE
INTERIORS
ENERGY SERVICES

NSPJ

P. 913.831.1415
F. 913.831.1563
NSPJARCH.COM
© COPYRIGHT 2015

McCLURE
ENGINEERING CO.
building strong communities.

1901 Pennsylvania Drive
Columbia, MO 65202
P 573-814-1568
F 573-814-1128

MISSOURI CERTIFICATE OF AUTHORITY
NO. E-2008023253
EXPIRES: DECEMBER 31, 2016

09/15/2016
Keenan Simon
MO-2016017682
Expires: 12-31-2016

A NEW APARTMENT COMMUNITY AT:

SUMMIT SQUARE

701 NW WARD RD.
LEE'S SUMMIT, MISSOURI

DRAWING RELEASE LOG
● 03.04.2016 - PDP SUBMITTAL
● 06.09.2016 - FDP SUBMITTAL
● 07.01.2016 - 80% PROGRESS SET
● 07.15.2016 - PERMIT SUBMITTAL
● 08.05.2016 - BID SET
● 09.15.2016 - BID SET

REVISIONS
△ City Comments 07/26/2016

DATE
09/15/2016
JOB NO.
80816033
DRAWN BY:
GRK
SHEET NO.

SITE OVERVIEW NORTH
C101