


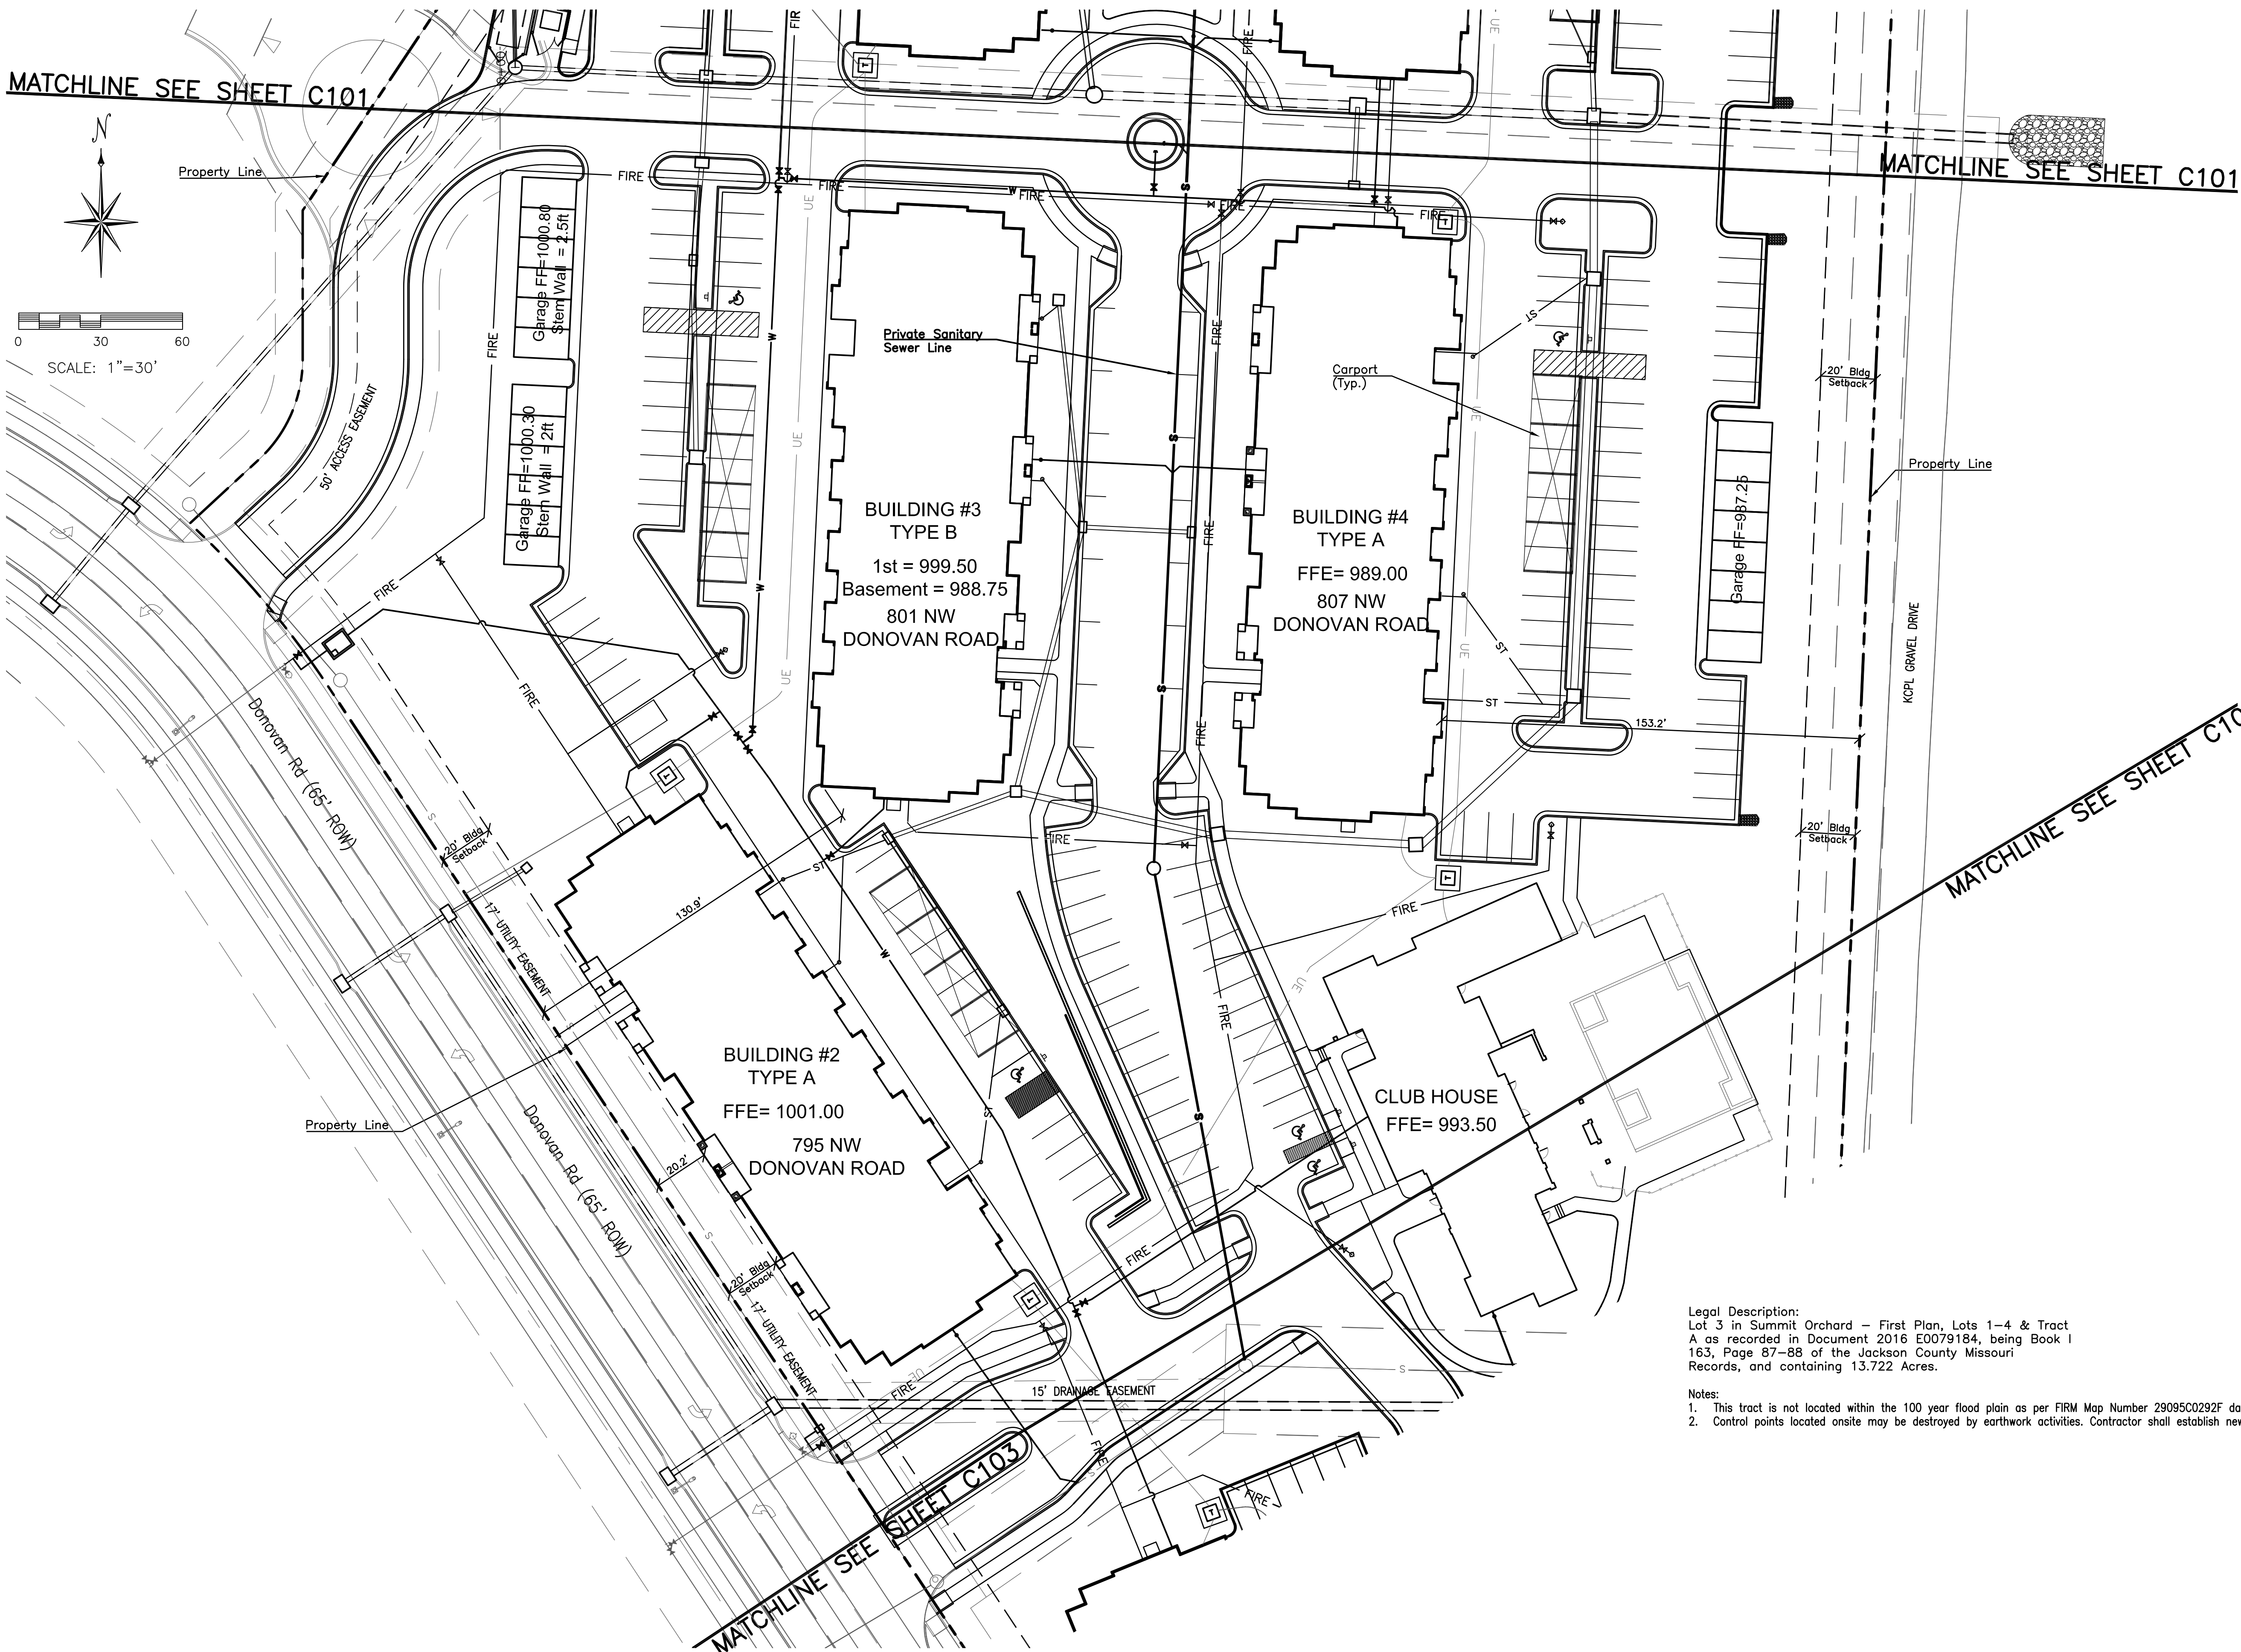

Legal Description:
Lot 3 in Summit Orchard – First Plan, Lots 1–4 & Tract A as recorded in Document 2016 E0079184, being Book I 163, Page 87–88 of the Jackson County Missouri Records, and containing 13.722 Acres.

Notes:
1. This tract is not located within the 100 year flood plain as per FIRM Map Number 29095C0292F dated September 26, 2006
2. Control points located onsite may be destroyed by earthwork activities. Contractor shall establish new control prior to construction.

DRAWING RELEASE LOG
● 03.04.2016 - PDP SUBMITTAL
● 06.09.2016 - FDP SUBMITTAL
● 07.01.2016 - 80% PROGRESS SET
● 07.15.2016 - PERMIT SUBMITTAL
● 08.05.2016 - BID SET
● 09.15.2016 - BID SET

REVISIONS
△ City Comments 07/26/2016

DATE
09/15/2016
JOB NO.
80816033
DRAWN BY:
GRK
SHEET NO.