



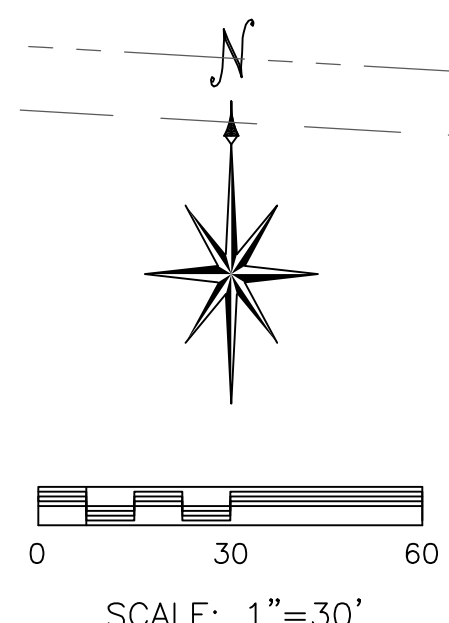

- Legend:
- PCC Pavement
  - Asphalt Pavement  
See Notes 1 & 2.
  - Transformer and  
PCC Transformer  
Pad. See Note 17

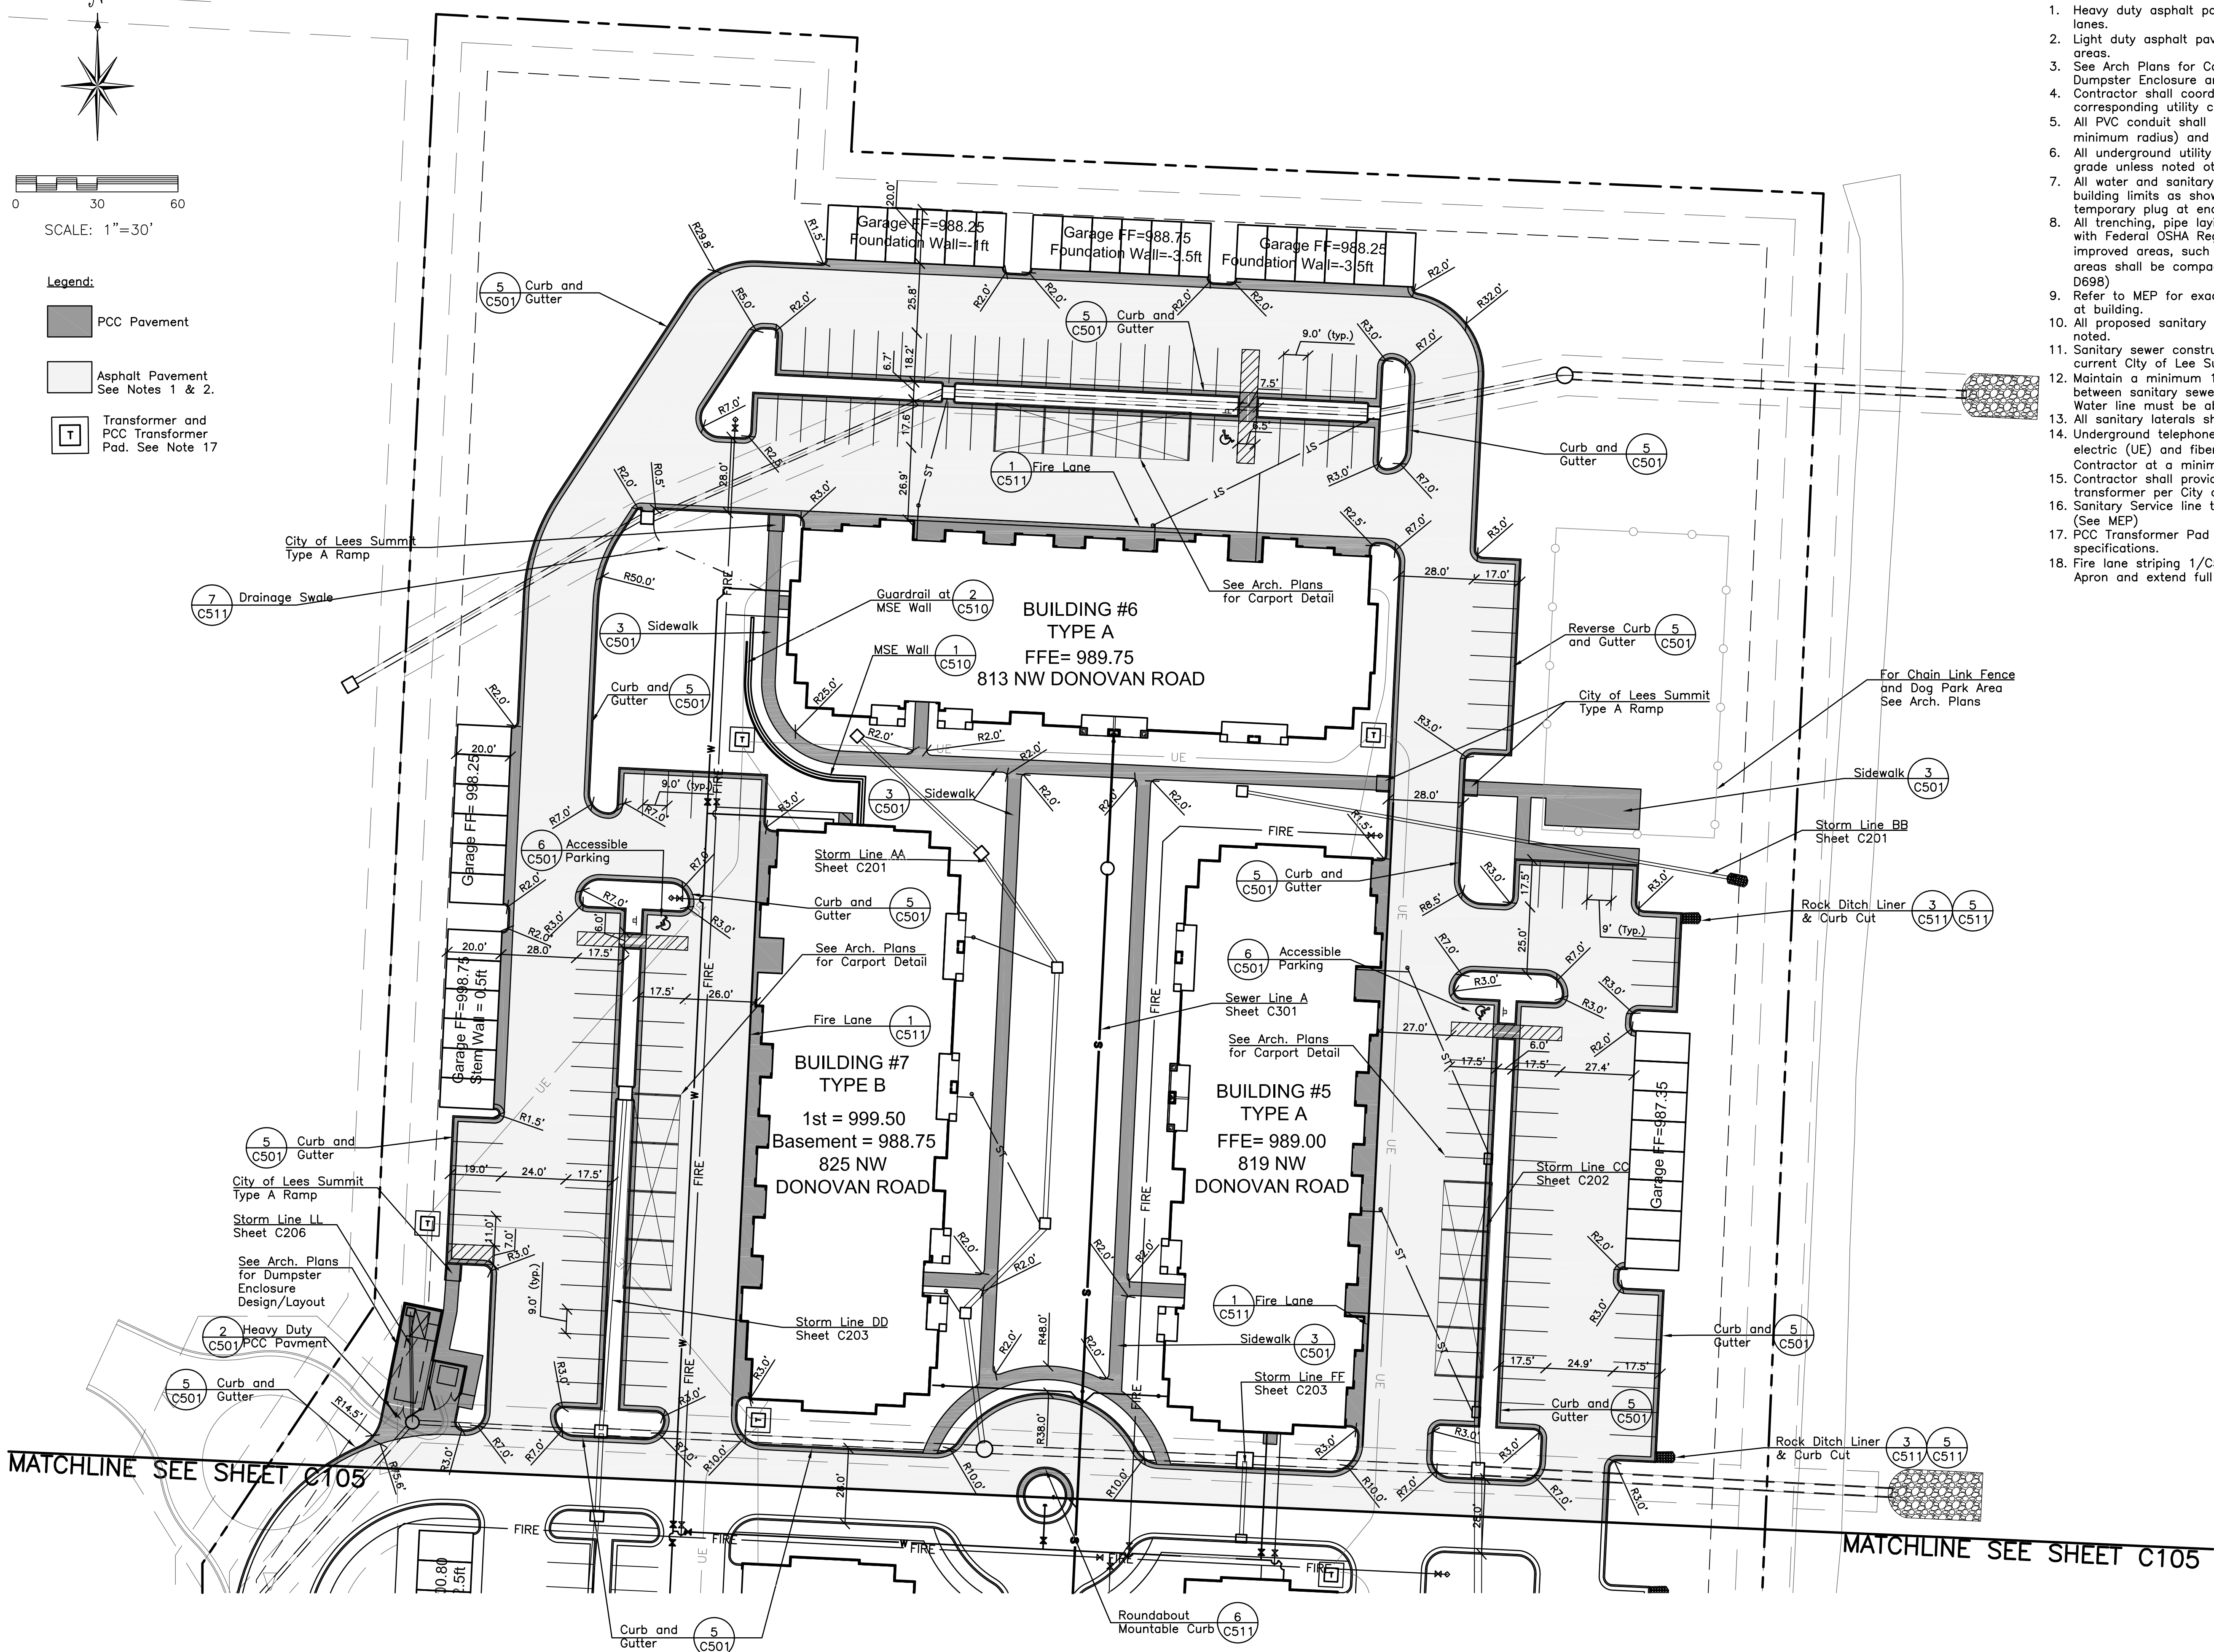

- General Notes:
- Heavy duty asphalt pavement (4/C511) required at all drive lanes.
  - Light duty asphalt pavement (1/C501) acceptable for parking stall areas.
  - See Arch Plans for Carport, Detached Garage, Dog Park, Dumpster Enclosure and Pool Deck Area.
  - Contractor shall coordinate installation of all utilities with the corresponding utility company providing service.
  - All PVC conduit shall be schedule 40 with long sweeps only (36" minimum radius) and contain pulltape, unless otherwise noted.
  - All underground utility conduits shall be placed 48" below finish grade unless noted otherwise.
  - All water and sanitary leads to building shall end 5' outside the building limits as shown on the plan and shall be provided with a temporary plug at end.
  - All trenching, pipe laying, and backfilling shall be in accordance with Federal OSHA Regulations. Backfill of trenches through any improved areas, such as street, drives, or parking lot (paved) areas shall be compacted to 95% standard proctor density (ASTM D698).
  - Refer to MEP for exact size and location of all utility connections at building.
  - All proposed sanitary sewer lines shall be private unless otherwise noted.
  - Sanitary sewer construction shall be in accordance with the current City of Lee Summit Standards.
  - Maintain a minimum 10' horizontal and 18" vertical separation between sanitary sewer and existing or proposed water lines. Water line must be above sanitary sewer.
  - All sanitary laterals shall be constructed at 2% minimum slope.
  - Underground telephone (UT), underground TV (UTV), underground electric (UE) and fiber optic (FO) conduit shall be installed by Contractor at a minimum depth of 48".
  - Contractor shall provide and install the concrete pad for the transformer per City of Lee Summit specifications.
  - Sanitary Service line to match Flowline elevation of building sewer (See MEP)
  - PCC Transformer Pad to be in accordance with utility specifications.
  - Fire lane striping 1/C511 to be located at edge of PCC Garage Apron and extend full length of building.

ARCHITECTURE  
LANDSCAPE  
ARCHITECTURE  
INTERIORS  
ENERGY SERVICES

**NSPJ**

P. 913.831.1415  
F. 913.831.1563  
NSPJARCH.COM  
© COPYRIGHT 2015

ARCHITECTS  
PA

**ARCHITECTS**

3515 W. 75TH ST., SUITE  
201  
PRAIRIE VILLAGE, KS 66208

**McCLURE**  
ENGINEERING CO.

building strong communities.  
1901 Pennsylvania Drive  
Columbia, MO 65202  
P 573-814-1568  
F 573-814-1128  
MISSOURI CERTIFICATE OF AUTHORITY  
NO. E-2006023253  
EXPIRES: DECEMBER 31, 2016

09/15/2016  
Keenan Simon  
MO-2016017682  
Expires: 12-31-2016

A NEW APARTMENT COMMUNITY AT:

**SUMMIT SQUARE**

701 NW WARD RD.  
LEE'S SUMMIT, MISSOURI

**DRAWING RELEASE LOG**

- 03.04.2016 - PDF SUBMITTAL
- 06.09.2016 - FDP SUBMITTAL
- 07.01.2016 - 80% PROGRESS SET
- 07.15.2016 - PERMIT SUBMITTAL
- 08.05.2016 - BID SET
- 09.15.2016 - BID SET

REVISIONS

City Comments 07/26/2016

DATED  
09/15/2016

JOB NO.  
80816033

DRAWN BY:  
GRK

SHEET NO.

SITE LAYOUT NORTH

**C104**