


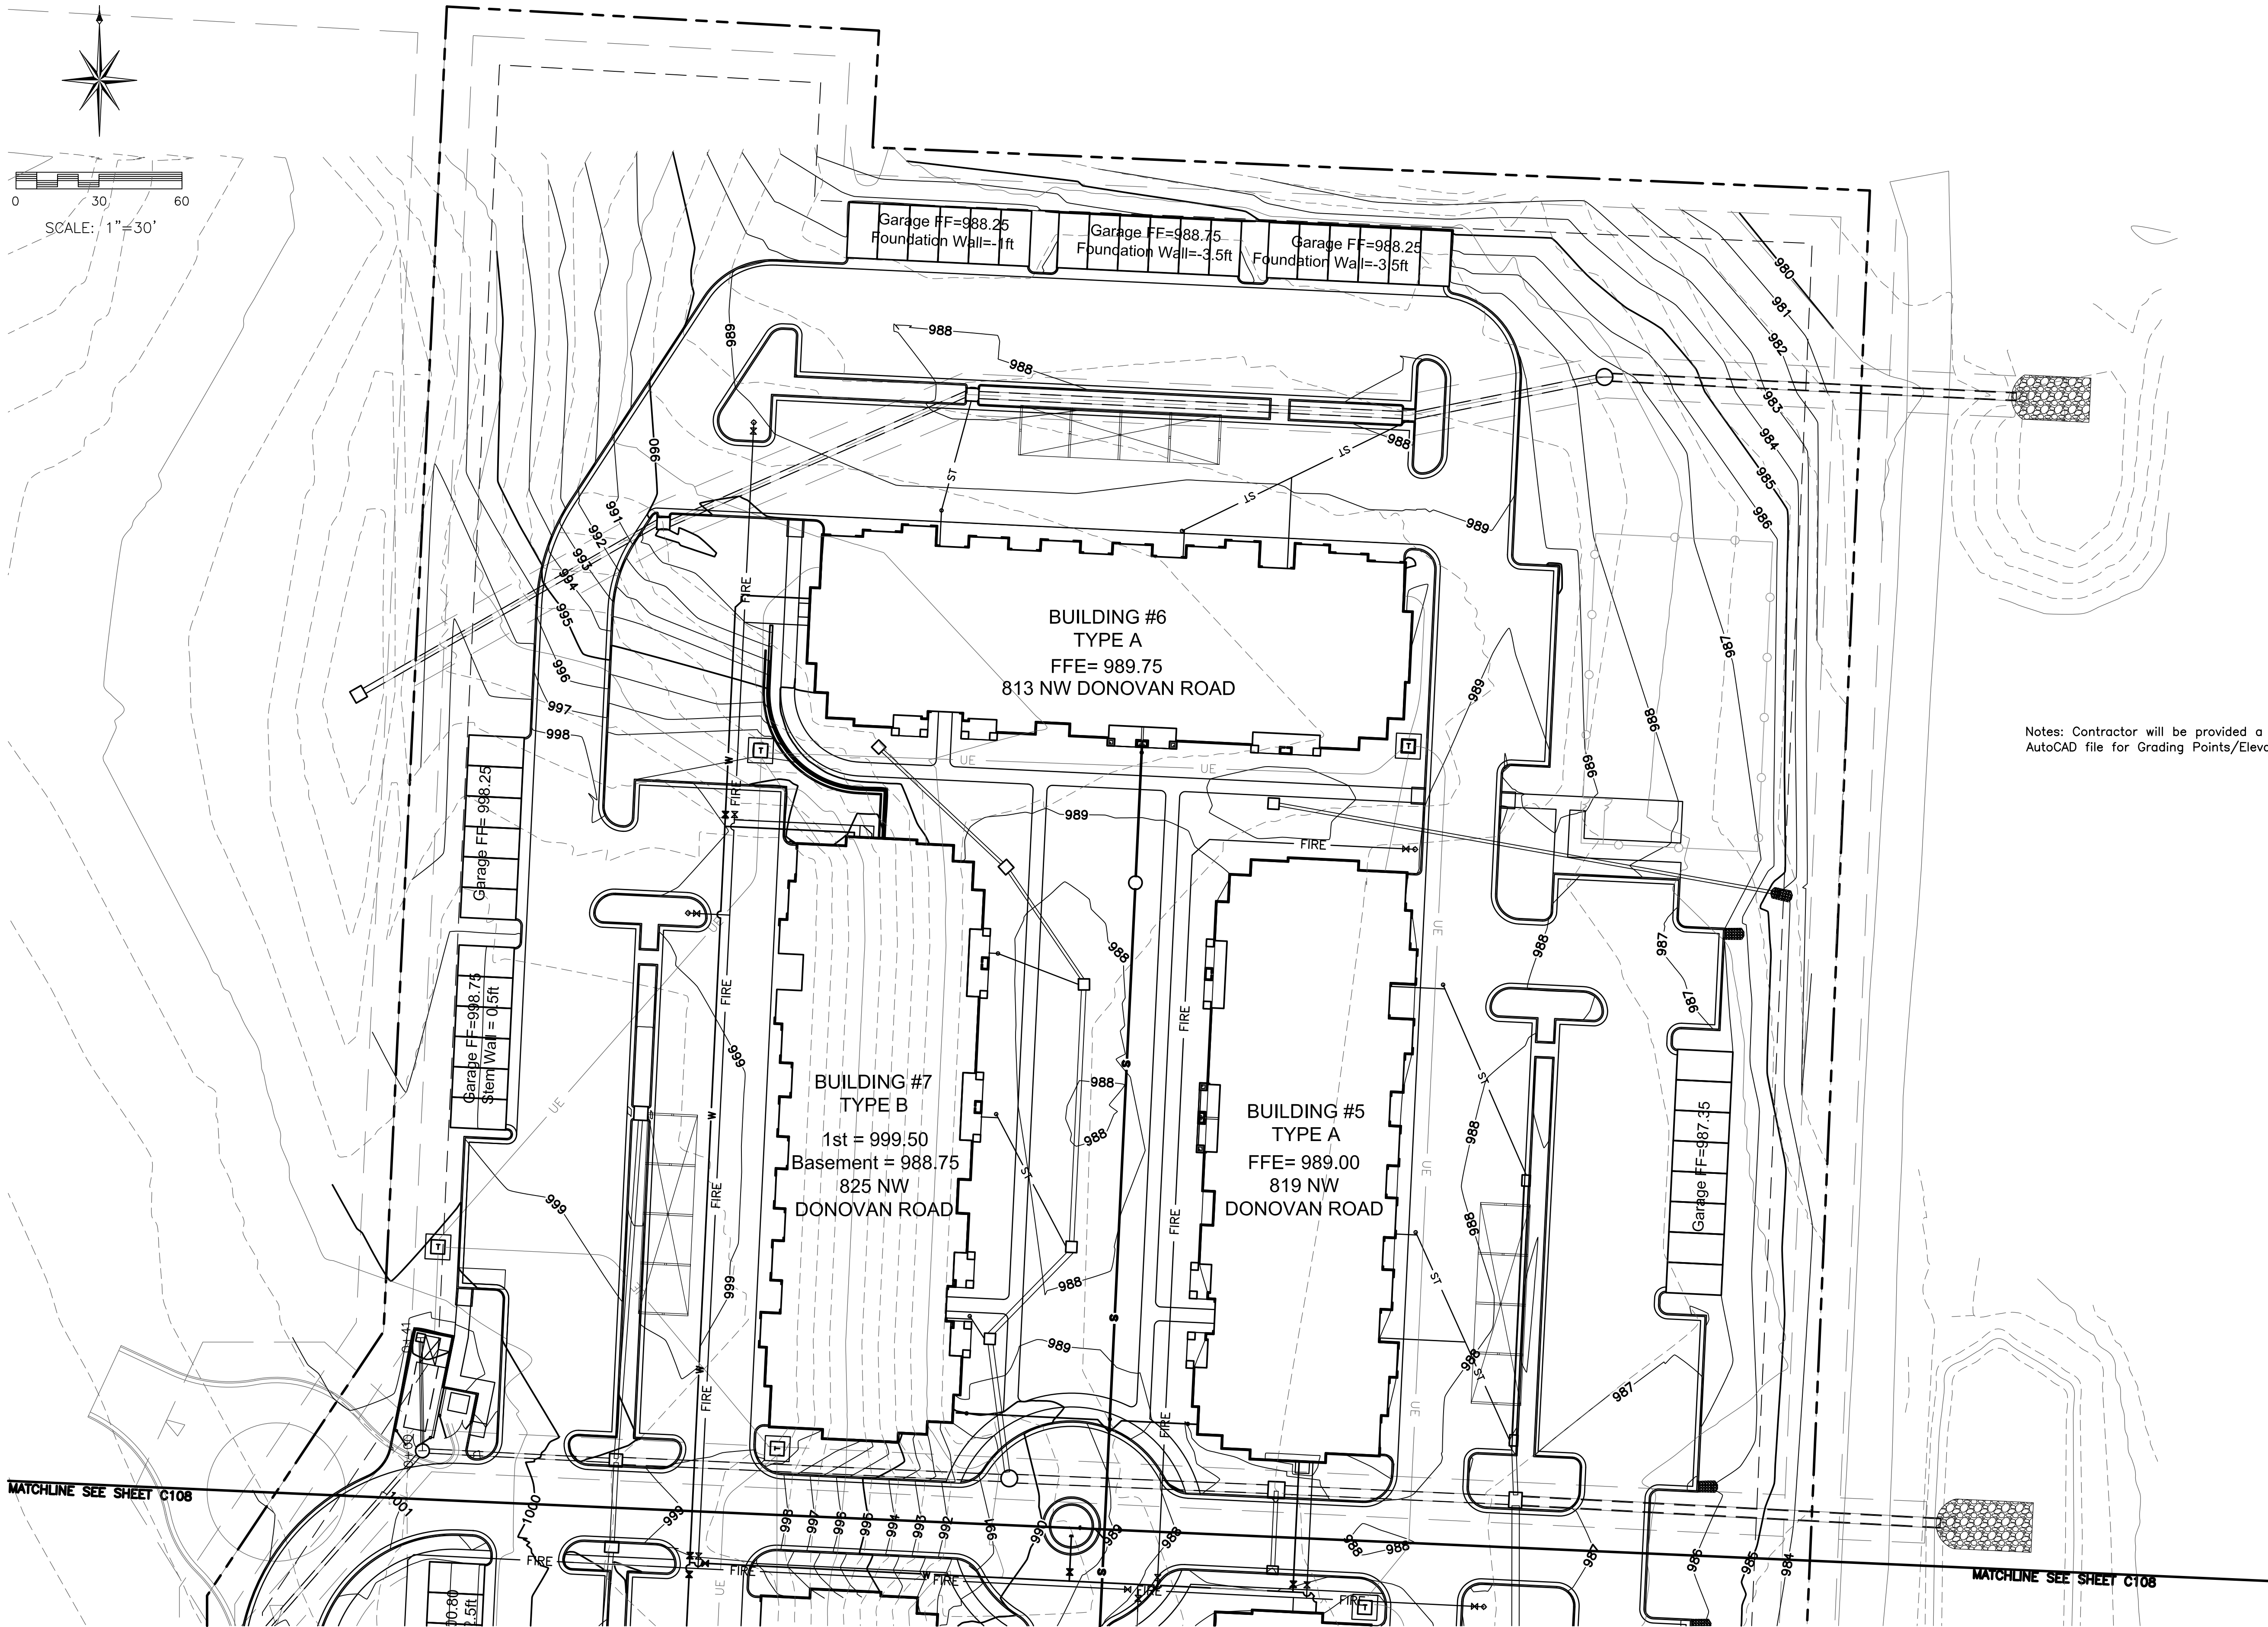


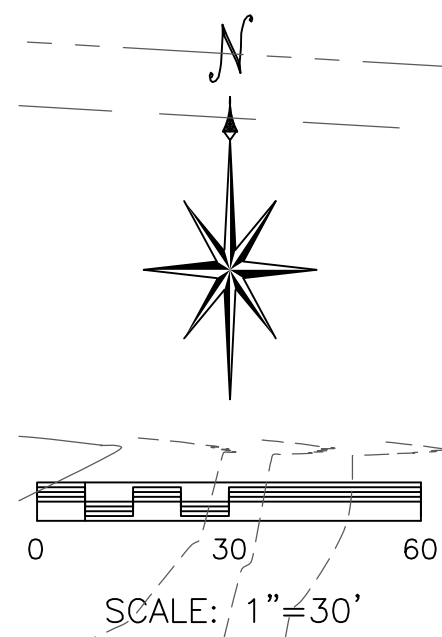

Notes: Contractor will be provided a Digital AutoCAD file for Grading Points/Elevations

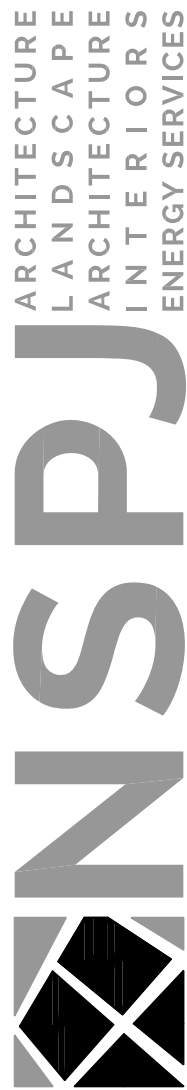

McCLURE
ENGINEERING CO.
building strong communities.
1901 Pennsylvania Drive
Columbia, MO 65202
P 573-814-1568
F 573-814-1128
MISSOURI CERTIFICATE OF AUTHORITY
NO. E-2008023253
EXPIRES: DECEMBER 31, 2016

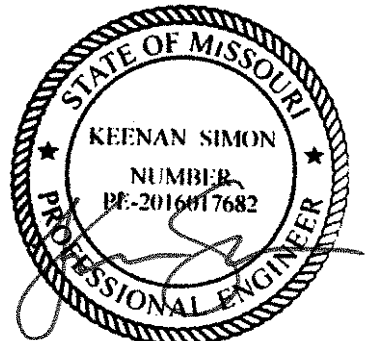

Keenan Simon
MO-2016017682
Expires: 12-31-2016

A NEW APARTMENT COMMUNITY AT:
SUMMIT SQUARE
701 NW WARD RD.
LEE'S SUMMIT, MISSOURI

DRAWING RELEASE LOG
● 03.04.2016 - PDP SUBMITTAL
● 06.09.2016 - FDP SUBMITTAL
● 07.01.2016 - 80% PROGRESS SET
● 07.15.2016 - PERMIT SUBMITTAL
● 08.05.2016 - BID SET
● 09.15.2016 - BID SET

REVISIONS

DATE
09/15/2016
JOB NO.
80816033
DRAWN BY:
GRK
SHEET NO.

SITE GRADING NORTH
C107